


Date: 11-15-16
Project No.: 80-026.149
Designed By: SCM
Drawn By: KK
Checked By: KW/JB

Revision Dates:

01-09-17	Submit PAC
04-24-17	Resubmit Site Plan
05-26-17	Resubmit Site Plan
06-26-17	Resubmit Site Plan
07-24-17	Resubmit Site Plan
08-10-17	Resubmit Site Plan

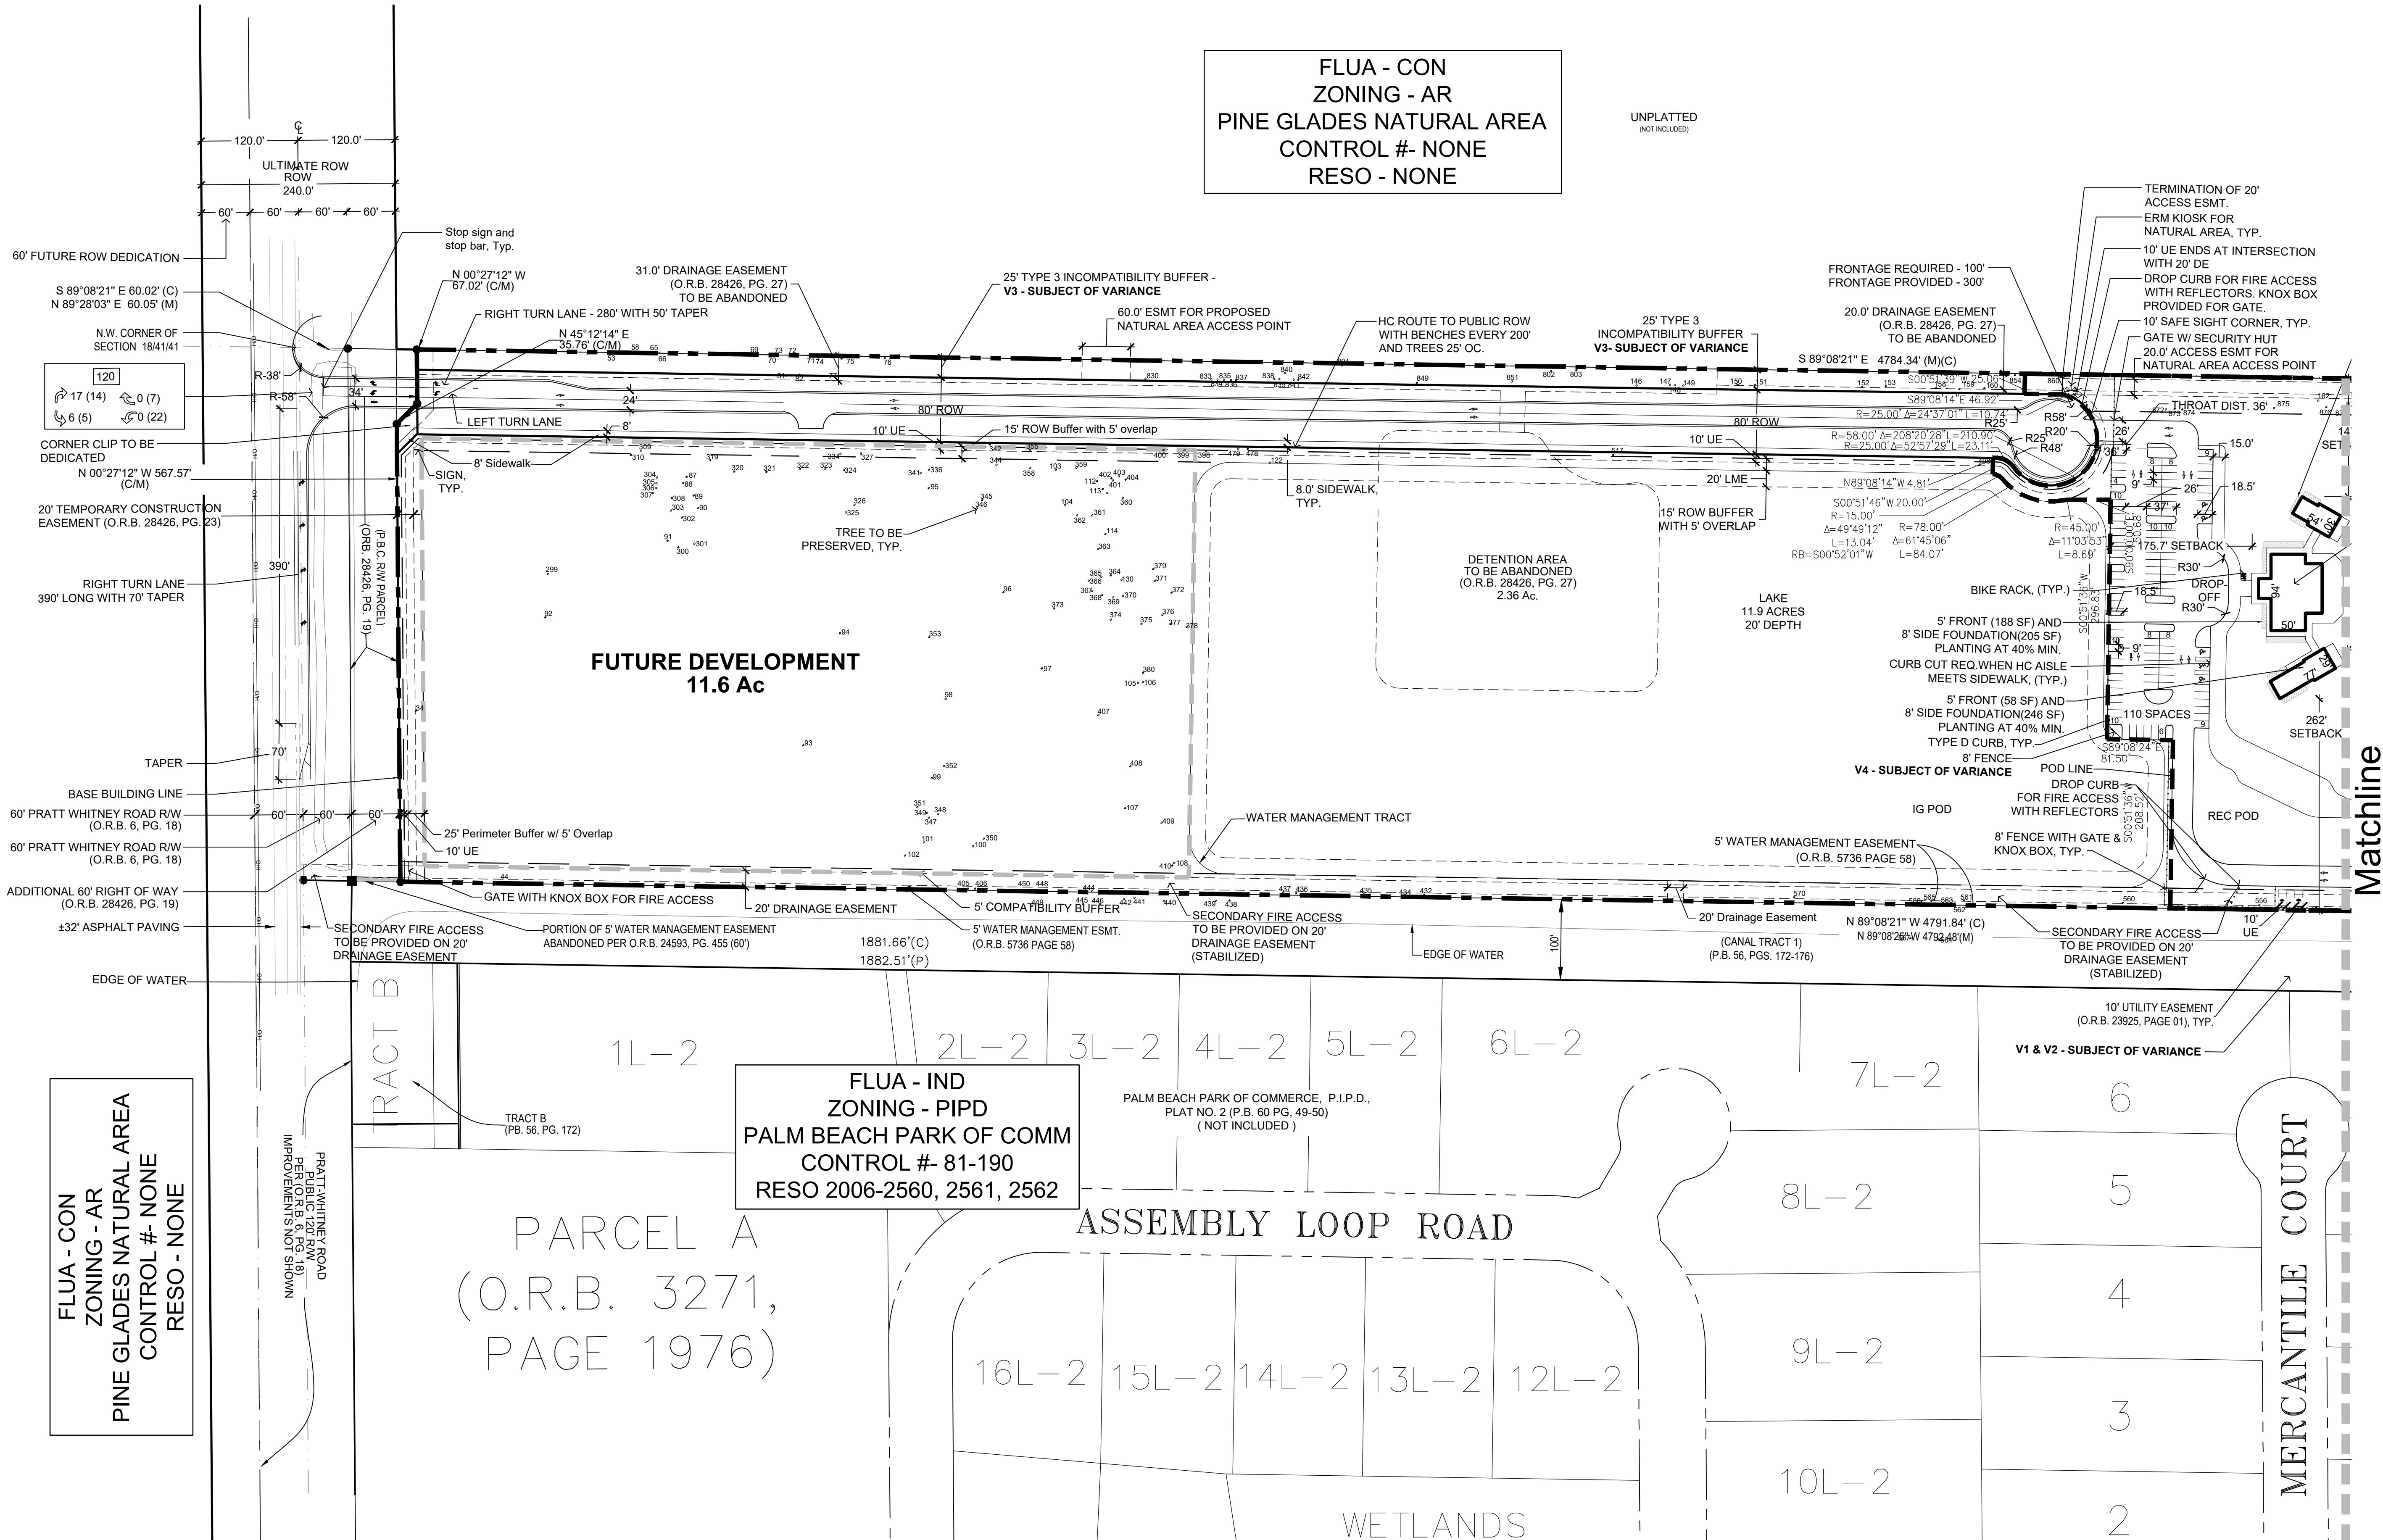

FLUA - CON
ZONING - AR
PINE GLADES NATURAL AREA
CONTROL #- NONE
RESO - NONE

FLUA - CON
ZONING - AR
PINE GLADES NATURAL AREA
CONTROL #- NONE
RESO - NONE

FLUA - IND
ZONING - PIPD
PALM BEACH PARK OF COMM
CONTROL #- 81-190
RESO 2006-2560, 2561, 2562

PBC Amendments:

PBC Zoning Stamp:

01-09-17 Submit PAC
04-24-17 Resubmit Site Plan
05-26-17 Resubmit Site Plan
06-26-17 Resubmit Site Plan
07-24-17 Resubmit Site Plan
08-10-17 Resubmit Site Plan