



Palm Beach County
Board of County Commissioners
Engineering and Public Works Department
 2300 North Jog Road
 West Palm Beach, FL 33411-2741

PRST STD
 ECRWSS
 US POSTAGE
 PAID
 PERMIT #685
 WEST PALM BEACH, FL
 EDDM

TO: Residential and Business Customers


NOTICE TO RESIDENTS AND BUSINESSES

**PRAIRIE ROAD
 FROM LWDD L-9 CANAL TO MEADOW ROAD
 ROADWAY & DRAINAGE IMPROVEMENTS**


Palm Beach County will begin construction of the Prairie Road Roadway and Drainage Improvements project in early fall 2021. The project limits are north of the Lake Worth Drainage District L-9 Canal to approximately 200' north of Meadow Road. The construction is anticipated to take 6 months to complete.

The project includes approximately 1,500 feet of roadway improvements and installation of a new drainage system consisting of roadside swales and drainage inlets. The existing sidewalk on the east side will be reconstructed.


**Additional information is available for viewing
 on the Roadway Production webpage at:
www.pbcgov.com/engineering/roadwayproduction**

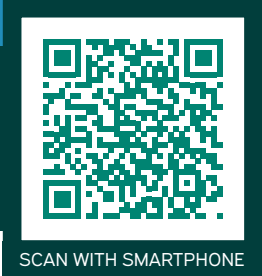

Proposed Typical Section

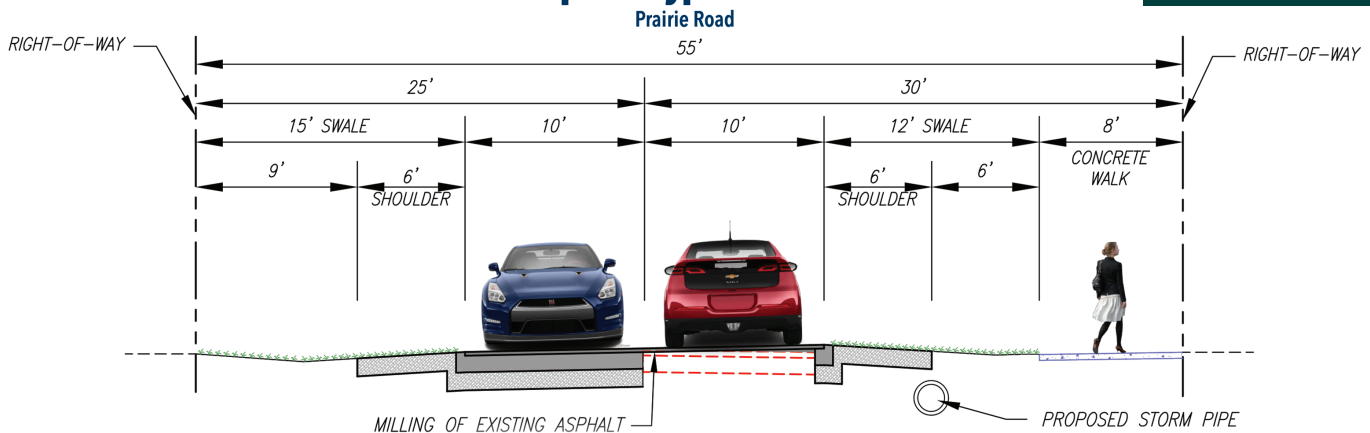

55' RIGHT-OF-WAY

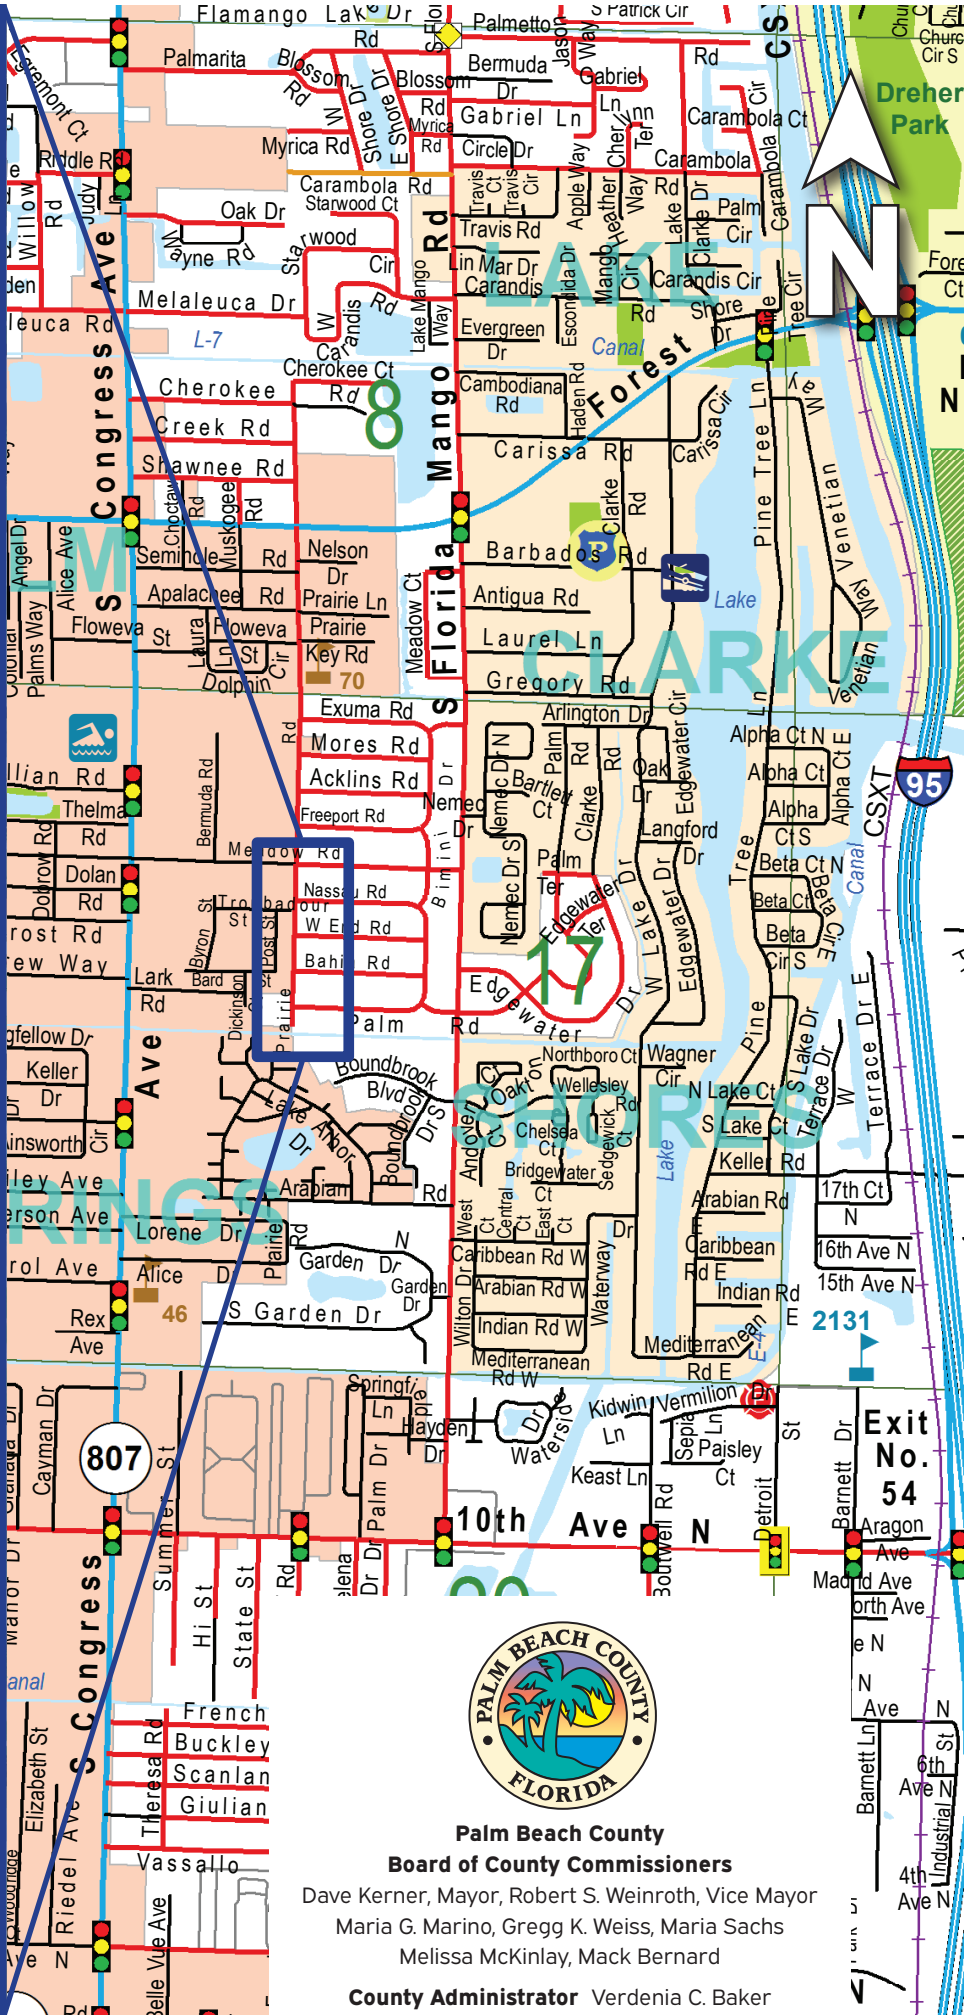

Palm Beach County
Board of County Commissioners
 Dave Kerner, Mayor, Robert S. Weinroth, Vice Mayor
 Maria G. Marino, Gregg K. Weiss, Maria Sachs
 Melissa McKinlay, Mack Bernard
County Administrator Verdenia C. Baker

Exit No. 54

Aragon Ave
 Madison Ave
 North Ave
 N Ave
 N Ave
 N Ave
 6th Ave N
 Industrial St
 4th Ave N

95

2131

807

46

70

L-7

CS

N

N

N

N

N

N

N

N

N

N

N

N

N

N

N

N

N

N

N