


Section R - 150' Perimeter Incompatibility Buffer

Planting for this buffer shall consist of:

- A minimum 2' ht. continuous opaque visual screen composed of planting alone or in combination with a fence/wall/berm.
- 1 Canopy tree per 20 linear feet.
- For each 100 linear feet of buffer length the following plants shall be provided:

- 25 large shrubs (36" ht) spaced 48" oc minimum
- 25 medium shrubs (24" ht) spaced 30" oc minimum
- 50 small shrubs (18" ht) spaced 24" oc minimum
- 200 ground cover (6" ht) plants

R - 150' Perimeter Incompatibility Buffer - Pod F South

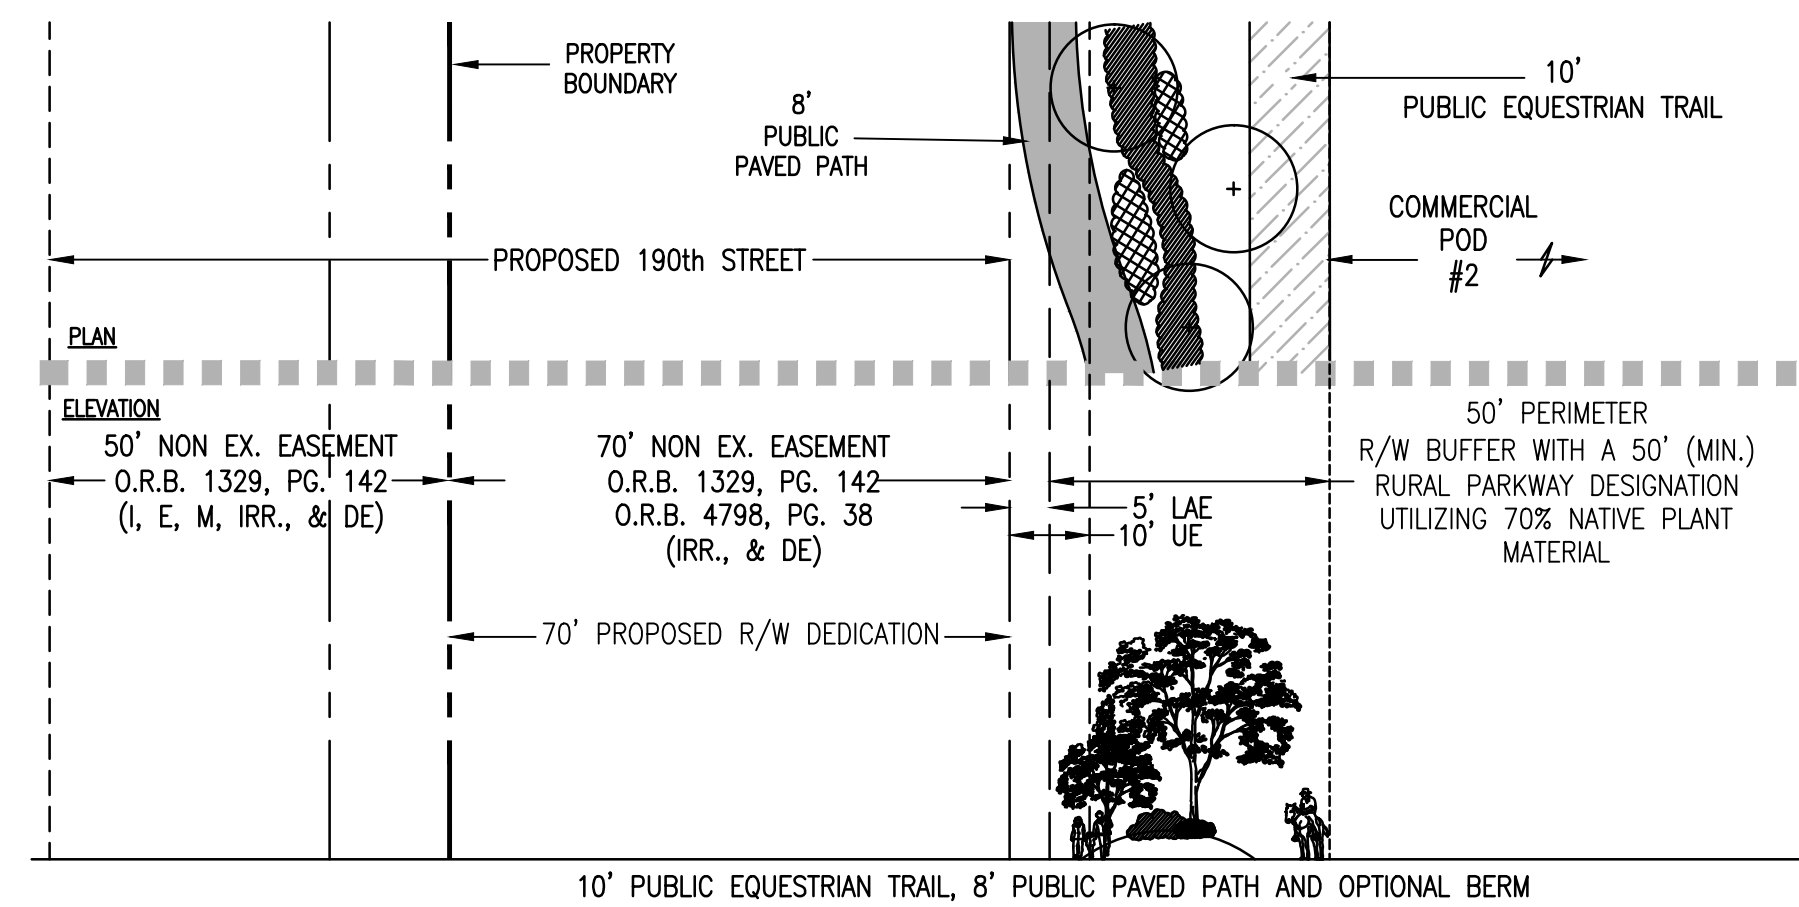


Section V - 80' Perimeter Right of Way Buffer

Planting for this buffer shall consist of:

- A minimum 2' ht. continuous opaque visual screen composed of planting alone or in combination with a fence/wall/berm.
- 1 Canopy tree per 25 linear feet.
- For each 100 linear feet of buffer length the following plants shall be provided:

- 25 large shrubs (36" ht) spaced 48" oc minimum
- 25 medium shrubs (24" ht) spaced 30" oc minimum
- 50 small shrubs (18" ht) spaced 24" oc minimum
- 200 ground cover (6" ht) plants

V - 50' Perimeter R/W Buffer - 190th at Commercial Pod 2

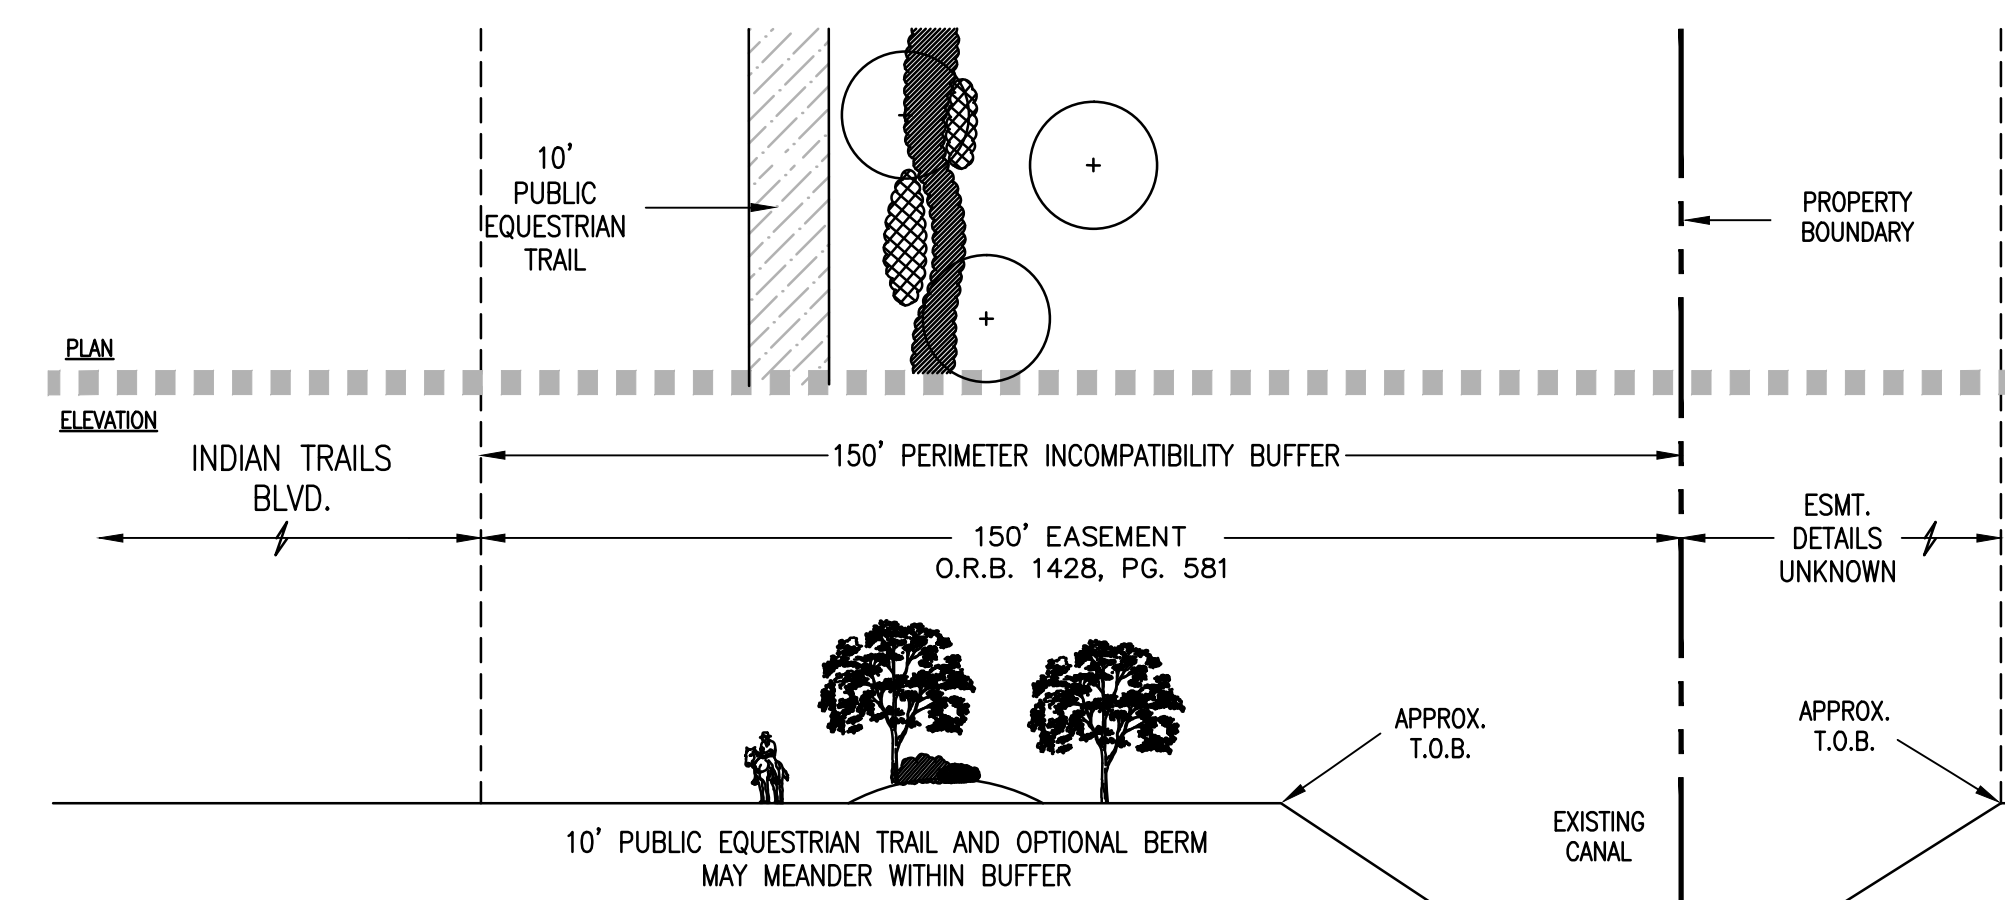


Section S - 150' Perimeter Incompatibility Buffer

Planting for this buffer shall consist of:

- A minimum 2' ht. continuous opaque visual screen composed of planting alone or in combination with a fence/wall/berm.
- 1 Canopy tree per 20 linear feet.
- For each 100 linear feet of buffer length the following plants shall be provided:

- 25 large shrubs (36" ht) spaced 48" oc minimum
- 25 medium shrubs (24" ht) spaced 30" oc minimum
- 50 small shrubs (18" ht) spaced 24" oc minimum
- 200 ground cover (6" ht) plants

S - 150' Perimeter Incompatibility Buffer - S of Indian Trails Blvd.

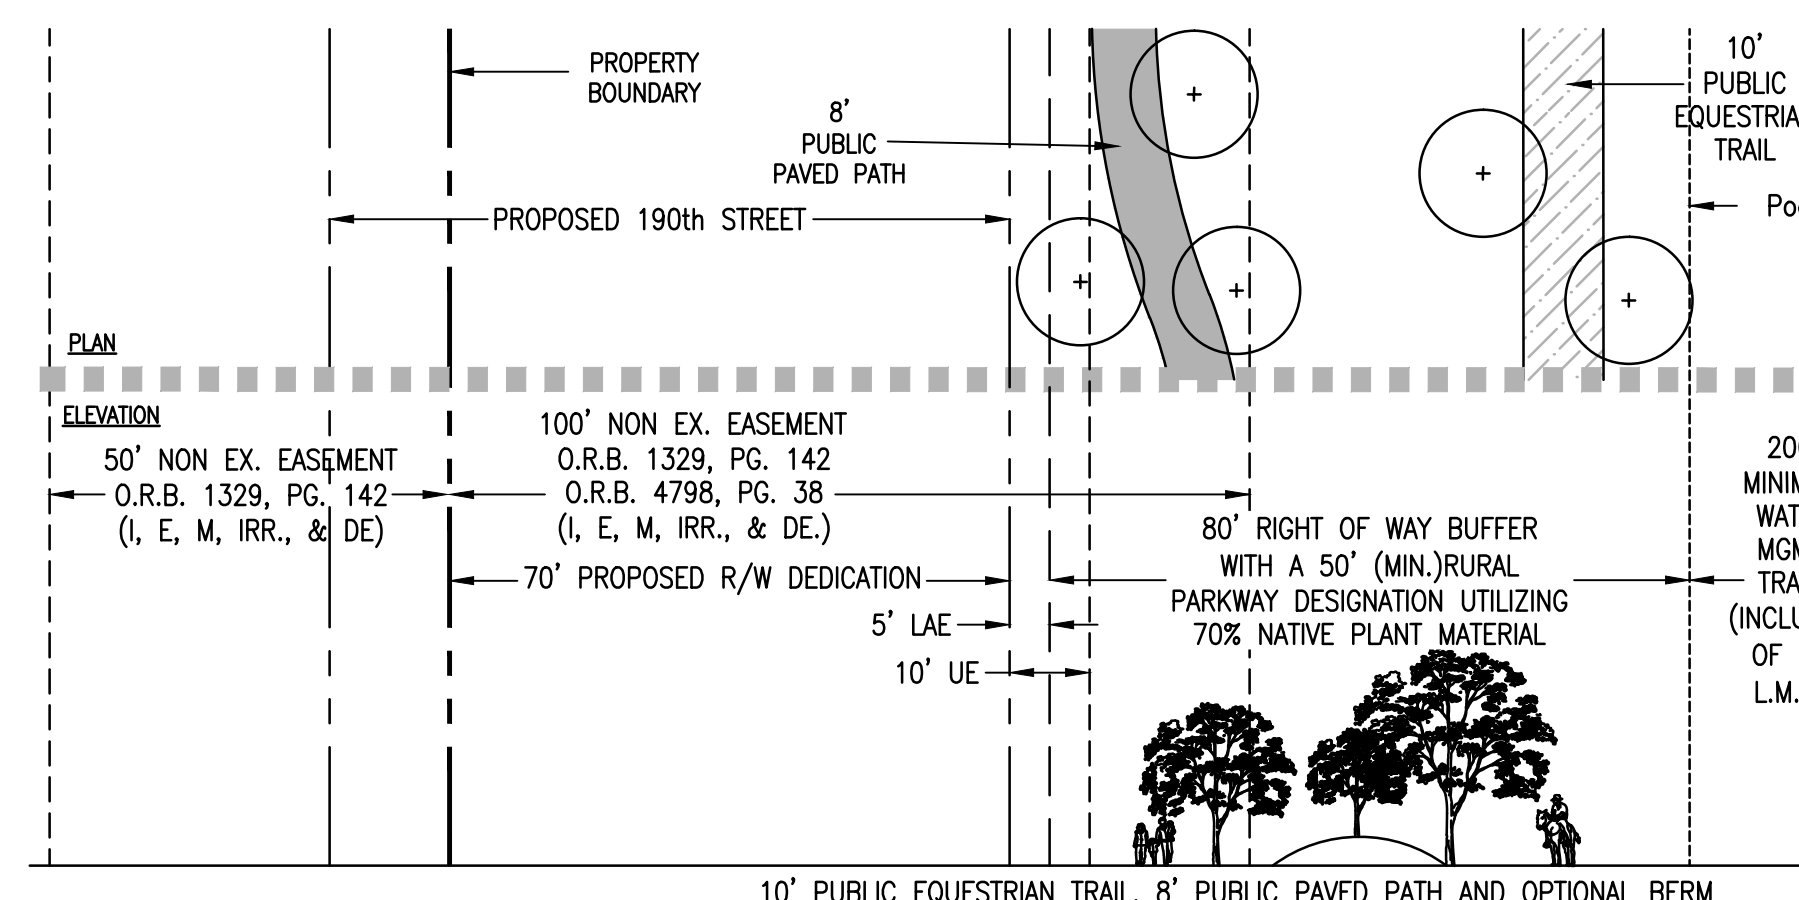


Section W - 80' Perimeter Right of Way Buffer

Planting for this buffer shall consist of:

- A minimum 2' ht. continuous opaque visual screen composed of planting alone or in combination with a fence/wall/berm.
- 1 Canopy tree per 25 linear feet.
- For each 100 linear feet of buffer length the following plants shall be provided:

- 25 large shrubs (36" ht) spaced 48" oc minimum
- 25 medium shrubs (24" ht) spaced 30" oc minimum
- 50 small shrubs (18" ht) spaced 24" oc minimum
- 200 ground cover (6" ht) plants

W - 80' Perimeter R/W Buffer - 190th at Pod B

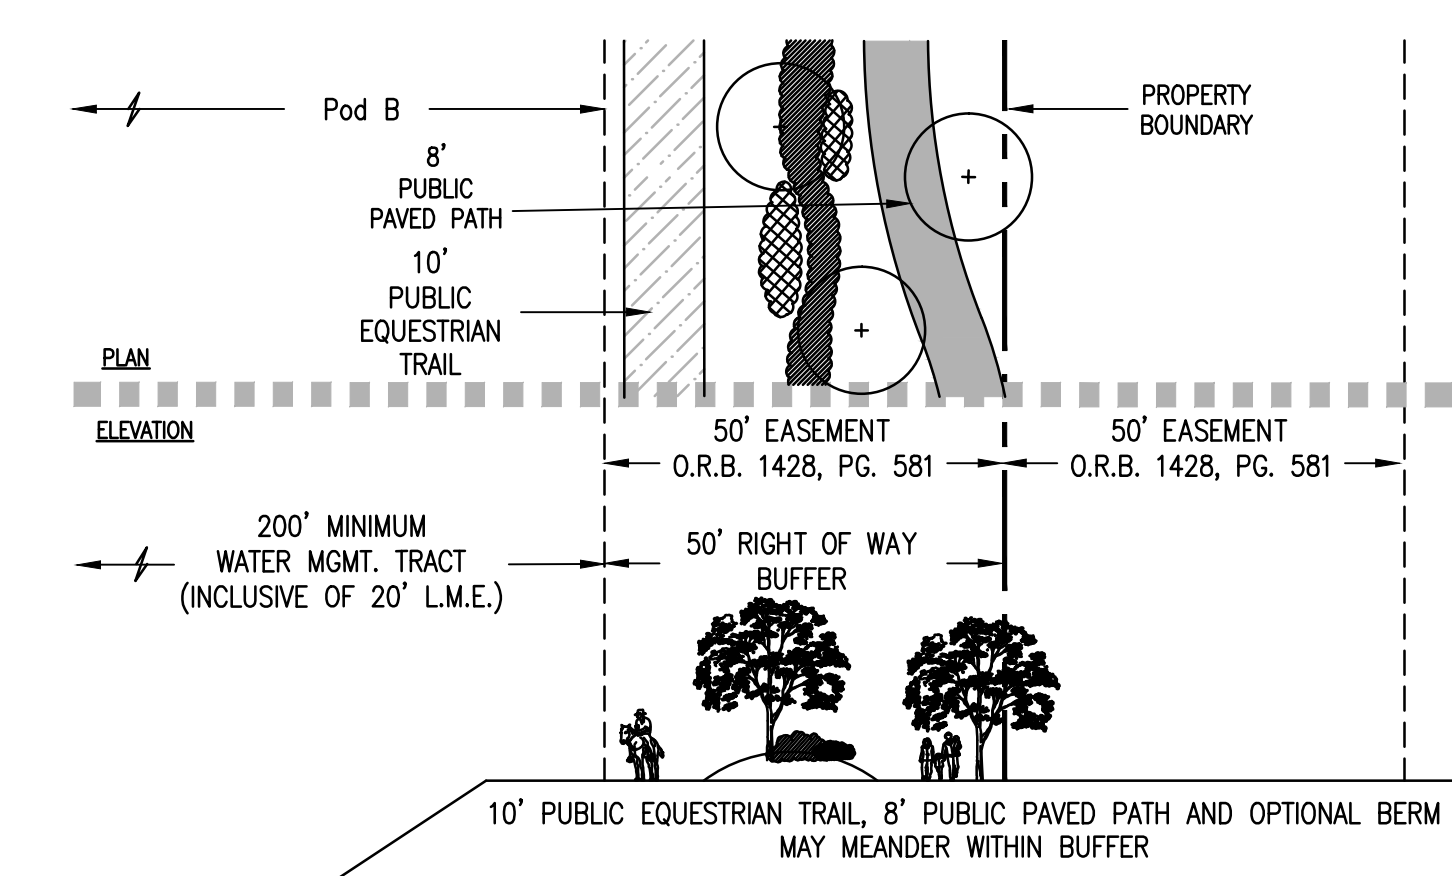

Section X - 50' Perimeter Incompatibility Buffer


Planting for this buffer shall consist of:

- A minimum 2' ht. continuous opaque visual screen composed of planting alone or in combination with a fence/wall/berm.
- 1 Canopy tree per 20 linear feet.
- For each 100 linear feet of buffer length the following plants shall be provided:

- 25 large shrubs (36" ht) spaced 48" oc minimum
- 25 medium shrubs (24" ht) spaced 30" oc minimum
- 50 small shrubs (18" ht) spaced 24" oc minimum
- 200 ground cover (6" ht) plants

X - 50' Perimeter Incompatibility Buffer - Pod B South

T - Intentionally Left Blank

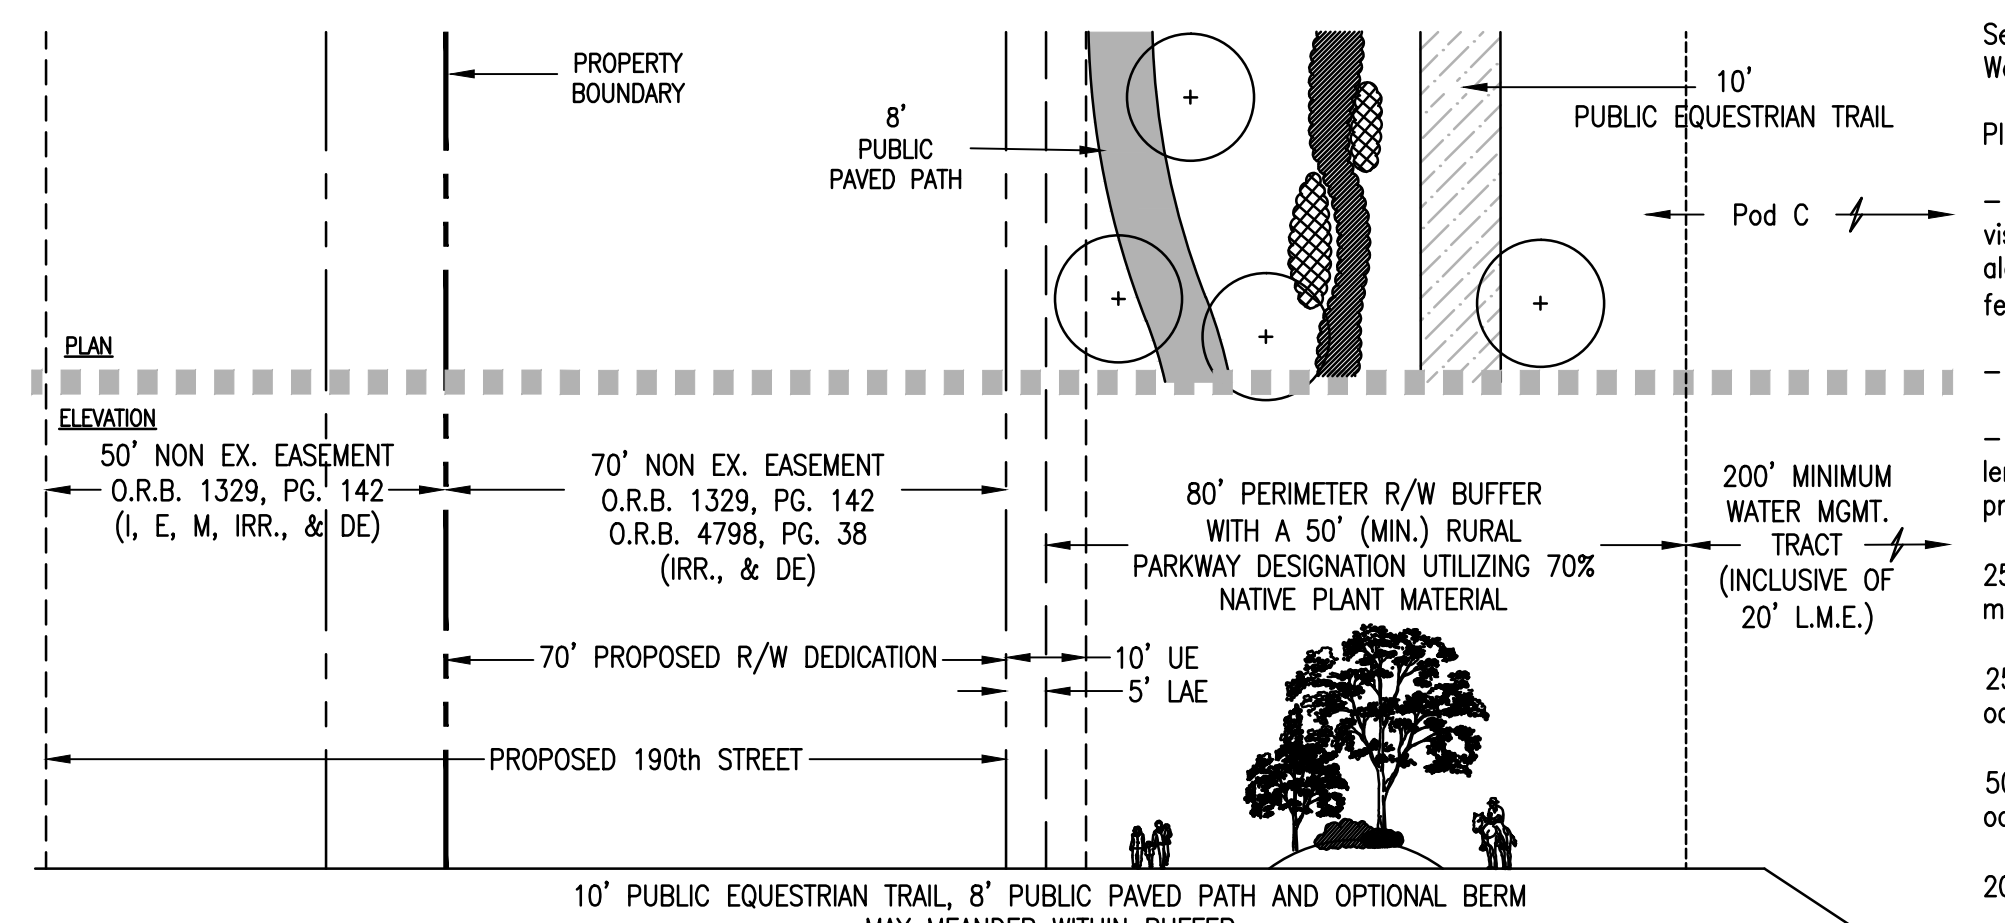

Section U - 80' Perimeter Right of Way Buffer

Planting for this buffer shall consist of:

- A minimum 2' ht. continuous opaque visual screen composed of planting alone or in combination with a fence/wall/berm.
- 1 Canopy tree per 25 linear feet.
- For each 100 linear feet of buffer length the following plants shall be provided:

- 25 large shrubs (36" ht) spaced 48" oc minimum
- 25 medium shrubs (24" ht) spaced 30" oc minimum
- 50 small shrubs (18" ht) spaced 24" oc minimum
- 200 ground cover (6" ht) plants

U - 80' Perimeter R/W Buffer - 190th at Pod C

Amendments:

Zoning Stamps:

Consultants:

CIVIL ENGINEER
GLH Engineering, LLC
1600 Sawgrass Corporate Pkwy
Suite 400
Sunrise, FL 33323
954-753-1730

SURVEYOR
Sand and Hills Survey, Inc.
8461 Lake Worth Road, Suite 410
Lake Worth, FL 33467
(561) 209-6048

TRAFFIC ENGINEER
Simmons and White
2581 Metrocentre Blvd. Suite 3
West Palm Beach, FL 33407
(561) 478-7848

PLANNERS
Urban Design Kilday Studios
610 Clematis Street, Suite CU02
West Palm Beach, FL 33401
(561) 366-1100

Project:
INDIAN TRAILS GROVE - PUD

Palm Beach County, Florida

Sheet title:
**PRELIMINARY
Regulating Plan**

Date:
2015-07-15

Revisions:
2015-09-28 Resubmittal
2016-01-25 Resubmittal
2016-02-22 Resubmittal
2016-05-23 Resubmittal

Sheet number:
PRP-5

**PALM BEACH WEST
ASSOCIATES I, LLLP**
1600 SAWGRASS CORPORATE PKWY
SUITE 400
SUNRISE, FLORIDA 33323
954-753-1730