


Section 1 - 95' Right of Way Buffer

Planting for this buffer shall consist of:

- A minimum 2' ht. continuous opaque visual screen composed of planting alone or in combination with a fence/wall/berm.
- 1 Canopy tree per 25 linear feet.
- For each 100 linear feet of buffer length the following plants shall be provided:
- 25 large shrubs (36" ht) spaced 48" oc minimum
- 25 medium shrubs (24" ht) spaced 30" oc minimum
- 50 small shrubs (18" ht) spaced 24" oc minimum
- 200 ground cover (6" ht) plants

**1 - 50' R/W Buffer - Orange Blvd at Private Civic 1**

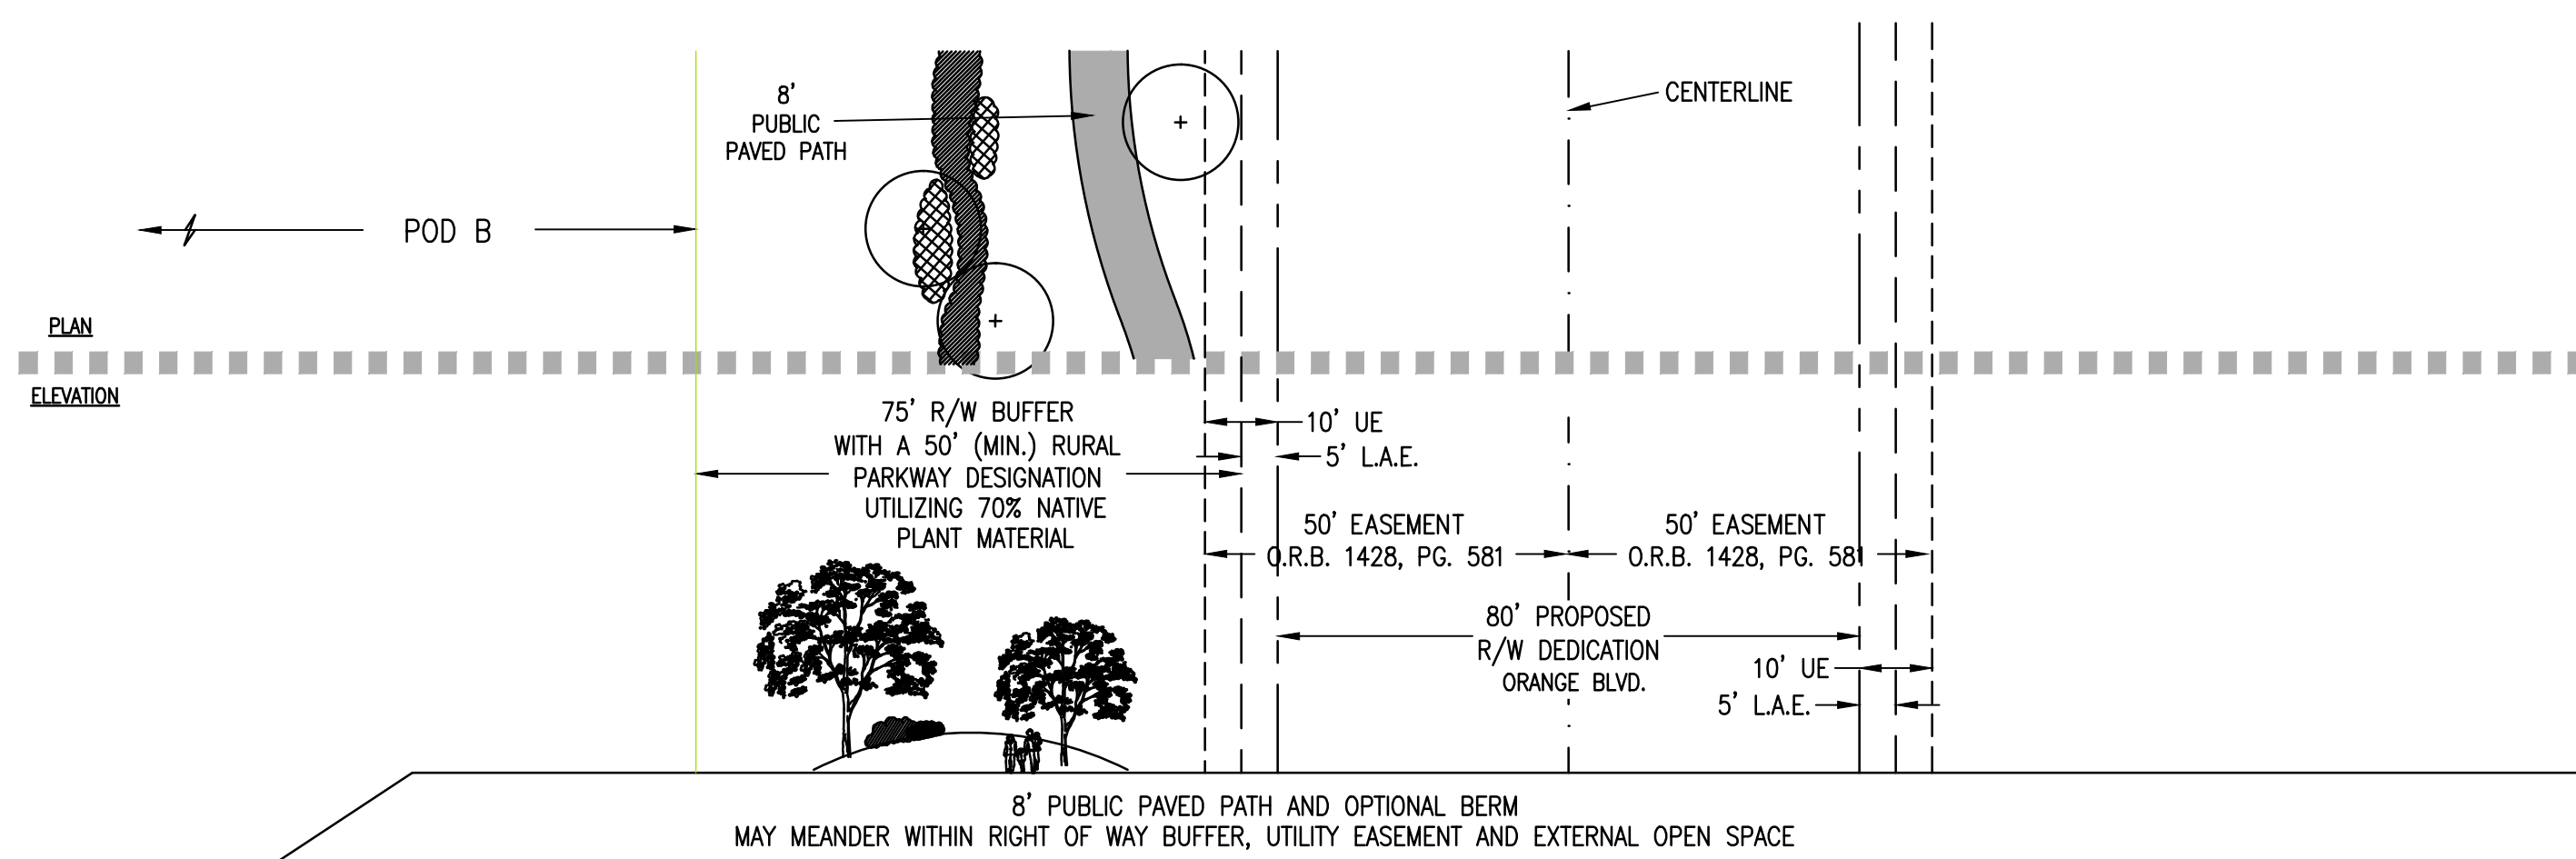


Section 1 - 95' Right of Way Buffer

Planting for this buffer shall consist of:

- A minimum 2' ht. continuous opaque visual screen composed of planting alone or in combination with a fence/wall/berm.
- 1 Canopy tree per 25 linear feet.
- For each 100 linear feet of buffer length the following plants shall be provided:
- 25 large shrubs (36" ht) spaced 48" oc minimum
- 25 medium shrubs (24" ht) spaced 30" oc minimum
- 50 small shrubs (18" ht) spaced 24" oc minimum
- 200 ground cover (6" ht) plants

**2 - 75' R/W Buffer - Orange Blvd at Pod B**

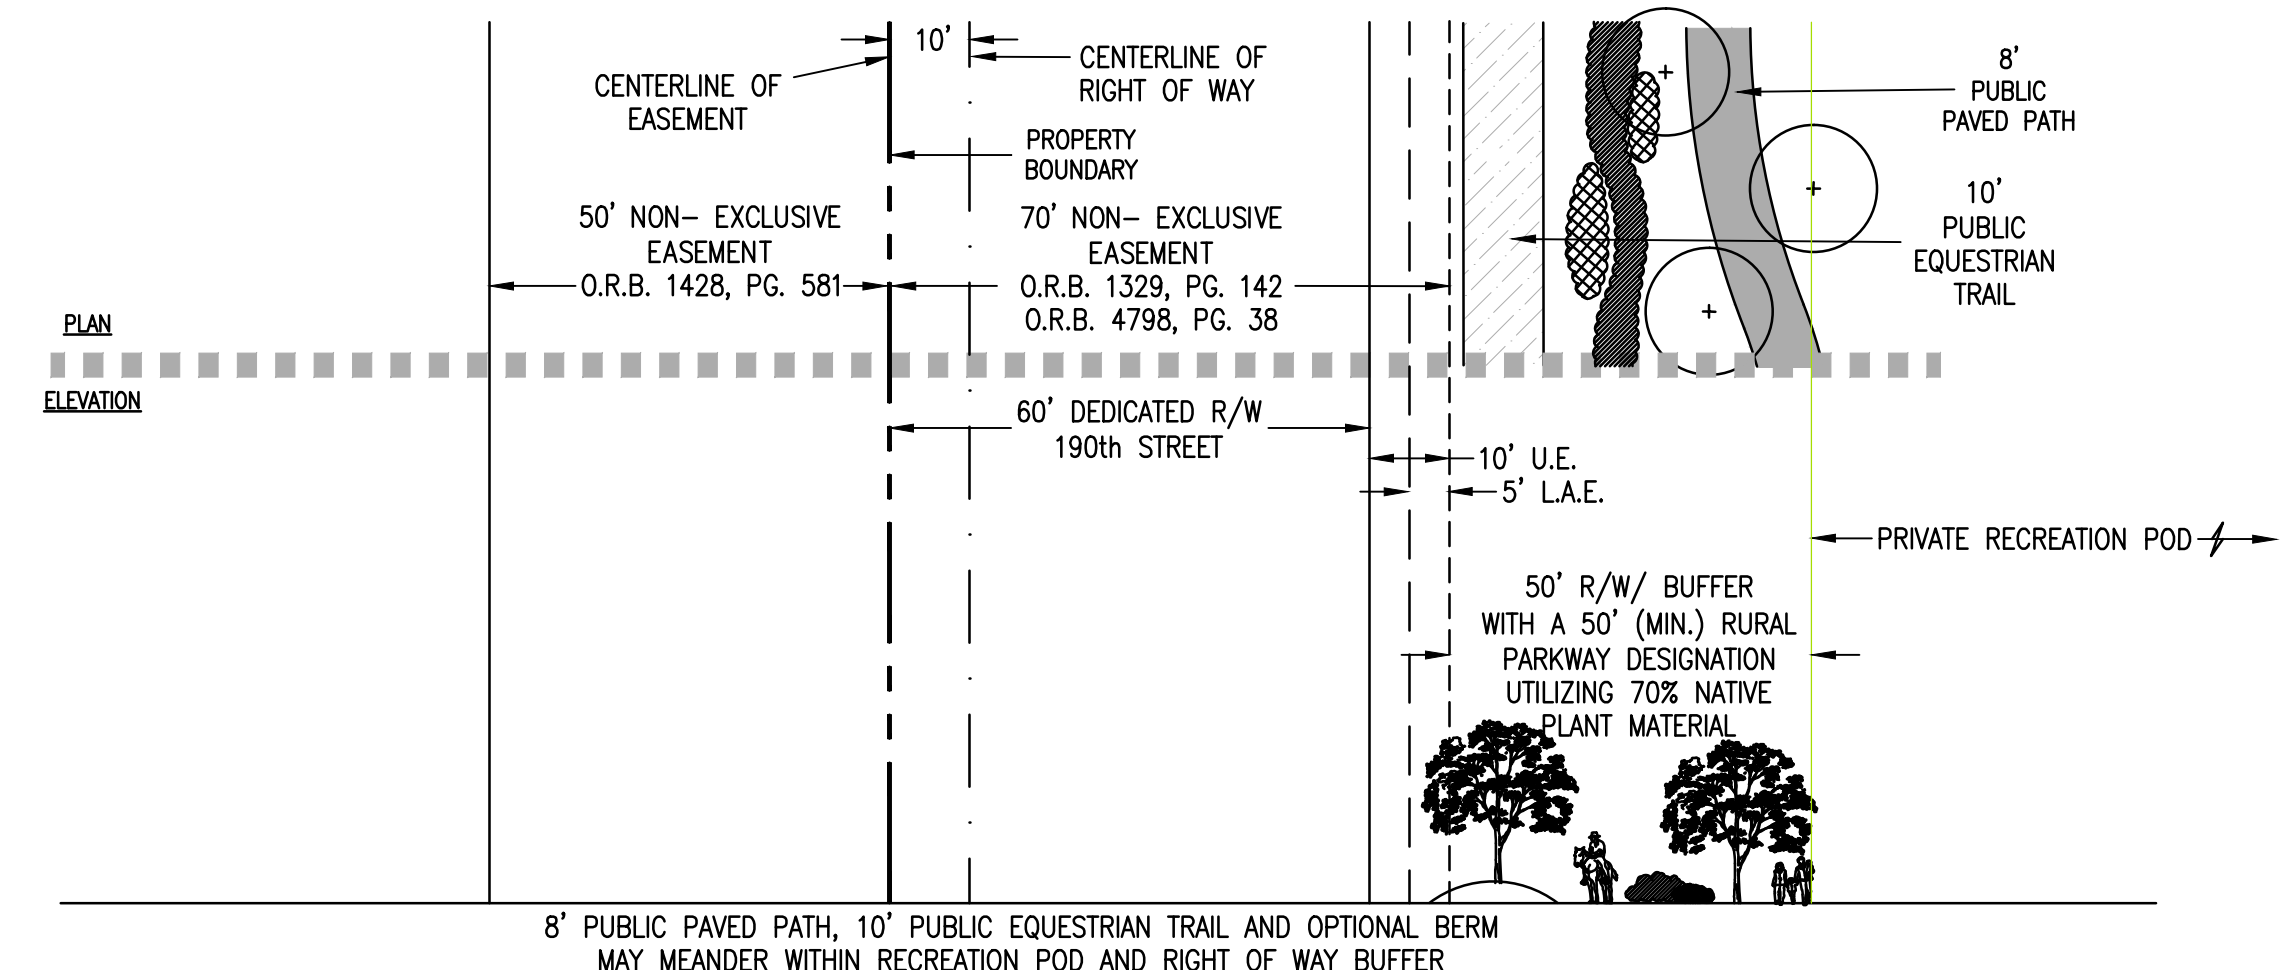


Section 3 - 35' Right of Way Buffer

Planting for this buffer shall consist of:

- A minimum 2' ht. continuous opaque visual screen composed of planting alone or in combination with a fence/wall/berm.
- 1 Canopy tree per 25 linear feet.
- For each 100 linear feet of buffer length the following plants shall be provided:
- 25 large shrubs (36" ht) spaced 48" oc minimum
- 25 medium shrubs (24" ht) spaced 30" oc minimum
- 50 small shrubs (18" ht) spaced 24" oc minimum
- 200 ground cover (6" ht) plants

**2.1 - 100' Incompatibility Buffer - Private Recreation South**

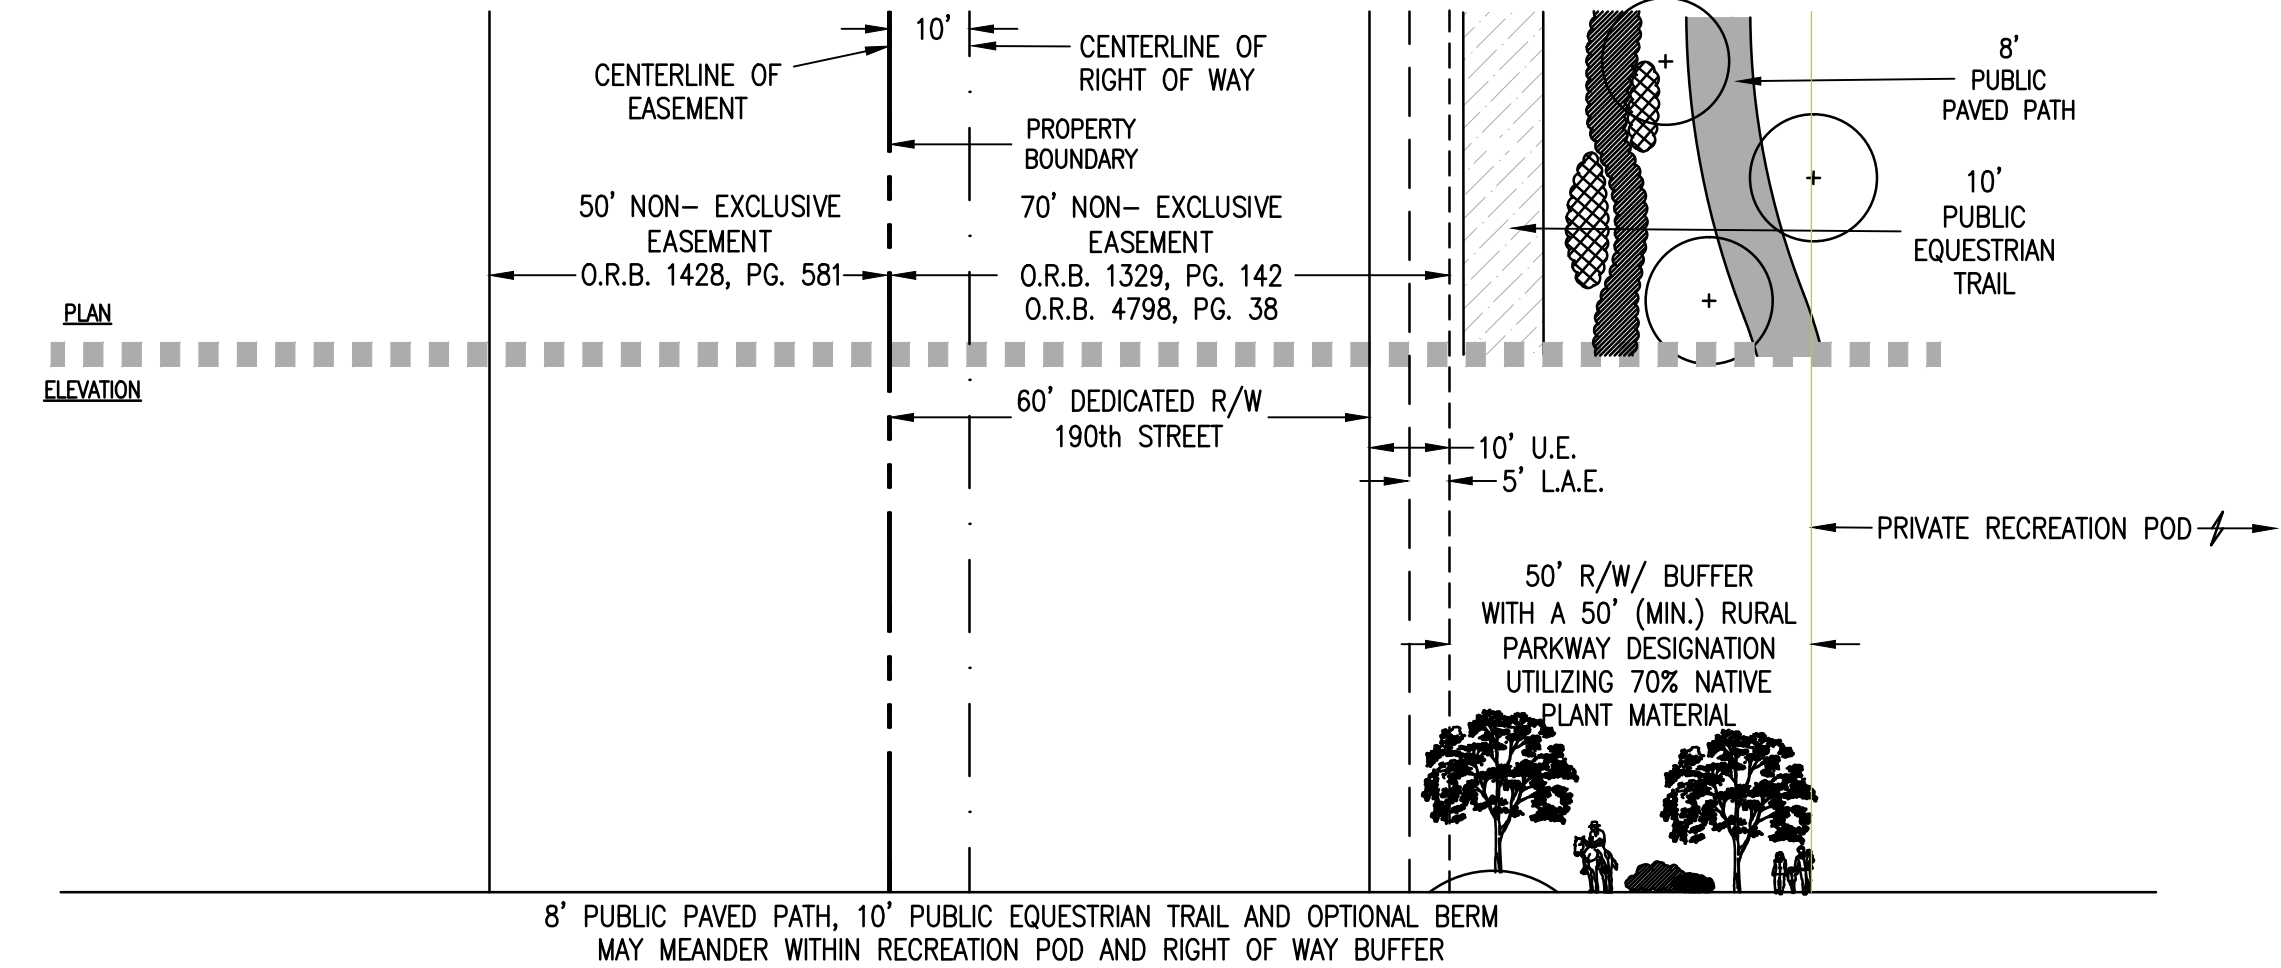

Section 3 - 35' Right of Way Buffer

Planting for this buffer shall consist of:

- A minimum 2' ht. continuous opaque visual screen composed of planting alone or in combination with a fence/wall/berm.
- 1 Canopy tree per 25 linear feet.
- For each 100 linear feet of buffer length the following plants shall be provided:
- 25 large shrubs (36" ht) spaced 48" oc minimum
- 25 medium shrubs (24" ht) spaced 30" oc minimum
- 50 small shrubs (18" ht) spaced 24" oc minimum
- 200 ground cover (6" ht) plants

**3 - 50' R/W Buffer - 190th - for both Private Recreation Pod and Commercial Pod 3**

**PALM BEACH WEST ASSOCIATES I, LLLP**  
 1600 SAWGRASS CORPORATE PKWY SUITE 400  
 SUNRISE, FLORIDA 33323  
 954-753-1730

Consultants:  
 CIVIL ENGINEER  
 GLH Engineering, LLC  
 1600 Sawgrass Corporate Pkwy  
 Suite 400  
 Sunrise, FL 33323  
 954-753-1730  
 SURVEYOR  
 Sand and Hills Survey, Inc.  
 8461 Lake Worth Road, Suite 410  
 Lake Worth, FL 33467  
 (561) 209-6048  
 TRAFFIC ENGINEER  
 Simmons and White  
 2581 Metrocentre Blvd, Suite 3  
 West Palm Beach, FL 33407  
 (561) 478-7848  
 PLANNERS  
 Urban Design Kilday Studios  
 610 Clematis Street, Suite CU02  
 West Palm Beach, FL 33401  
 (561) 366-1100

Project:  
**INDIAN TRAILS GROVE - PUD**

Palm Beach County, Florida  
 Sheet title:  
**PRELIMINARY Regulating Plan**

Date:  
**2015-07-15**  
 Revisions:  
 2015-09-28 Resubmittal  
 2016-01-25 Resubmittal  
 2016-02-22 Resubmittal  
 2016-05-23 Resubmittal

Amendments:

Zoning Stamps:

Sheet number:  
**PRP-6**