


Section 9 - 95' Right of Way Buffer

Planting for this buffer shall consist of:

- A minimum 2' ht. continuous opaque visual screen composed of planting alone or in combination with a fence/wall/berm.
- 1 Canopy tree per 25 linear feet.
- For each 100 linear feet of buffer length the following plants shall be provided:

25 large shrubs (36" ht) spaced 48" oc minimum
 25 medium shrubs (24" ht) spaced 30" oc minimum
 50 small shrubs (18" ht) spaced 24" oc minimum
 200 ground cover (6" ht) plants

8 - 35' R/W Buffer - Indian Trails Blvd. at Commercial Pod 3

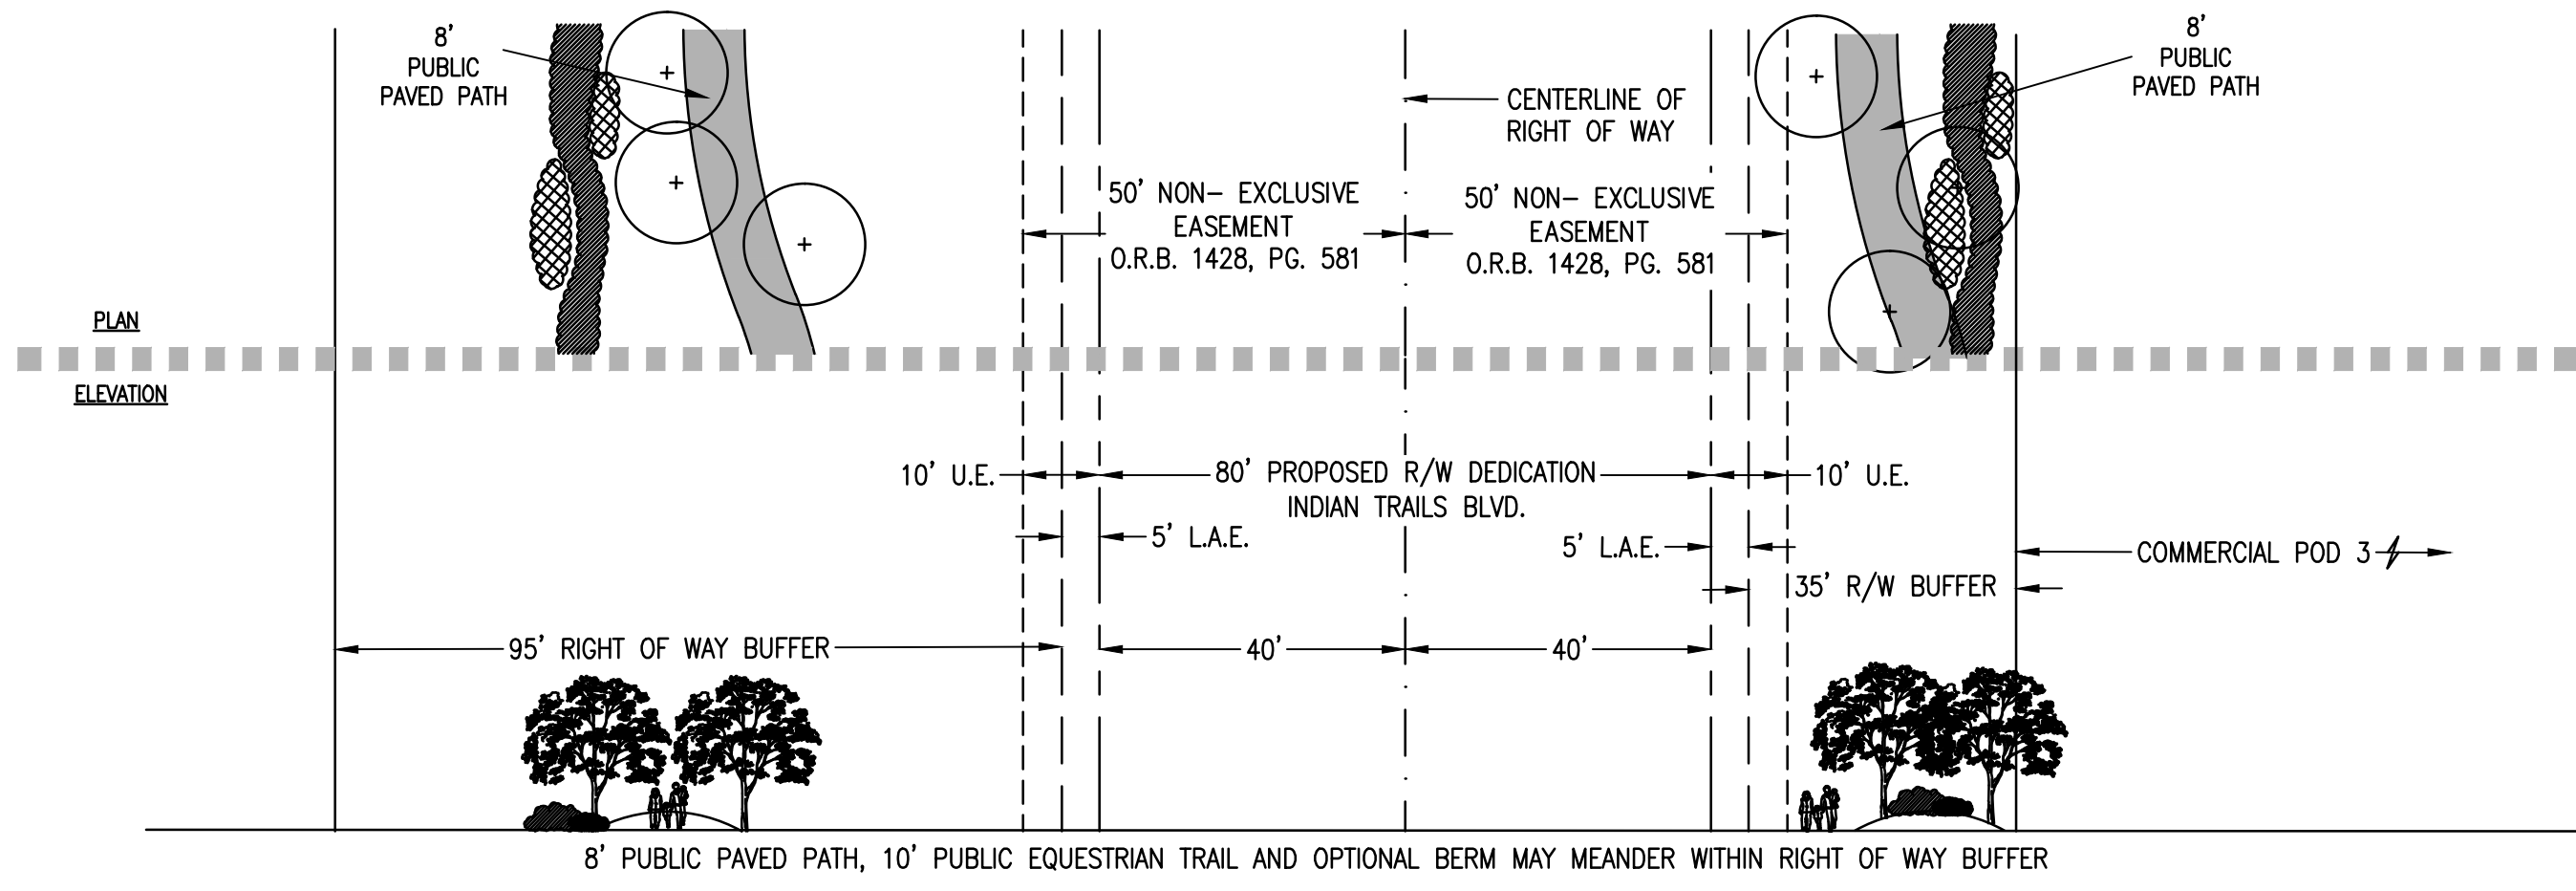


Section 9 - 95' Right of Way Buffer

Planting for this buffer shall consist of:

- A minimum 2' ht. continuous opaque visual screen composed of planting alone or in combination with a fence/wall/berm.
- 1 Canopy tree per 25 linear feet.
- For each 100 linear feet of buffer length the following plants shall be provided:

25 large shrubs (36" ht) spaced 48" oc minimum
 25 medium shrubs (24" ht) spaced 30" oc minimum
 50 small shrubs (18" ht) spaced 24" oc minimum
 200 ground cover (6" ht) plants

8.1 - 100' R/W Buffer - Indian Trails Blvd. at both Pod E and Civic Pod 5

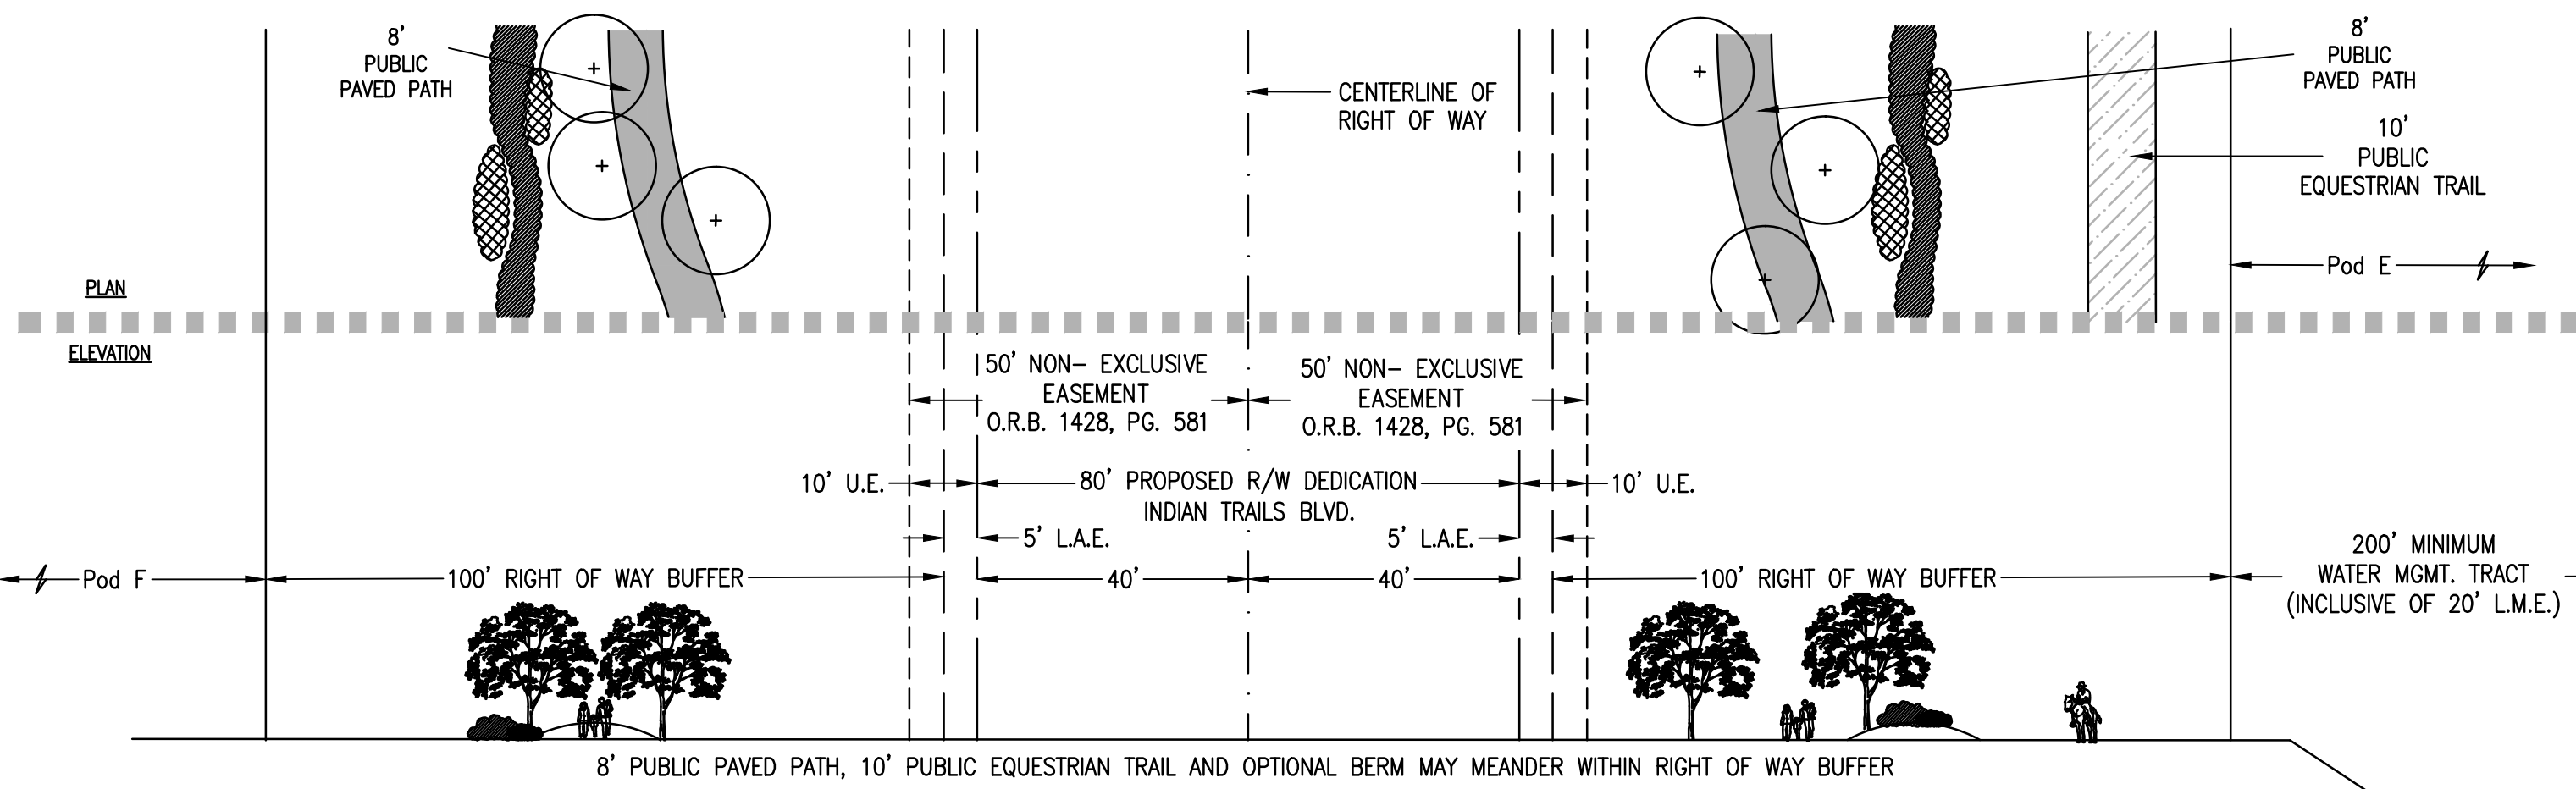


Section 9 - 95' Right of Way Buffer

Planting for this buffer shall consist of:

- A minimum 2' ht. continuous opaque visual screen composed of planting alone or in combination with a fence/wall/berm.
- 1 Canopy tree per 25 linear feet.
- For each 100 linear feet of buffer length the following plants shall be provided:

25 large shrubs (36" ht) spaced 48" oc minimum
 25 medium shrubs (24" ht) spaced 30" oc minimum
 50 small shrubs (18" ht) spaced 24" oc minimum
 200 ground cover (6" ht) plants

9 - 100' R/W Buffer - Carrol Street at Pods E & F

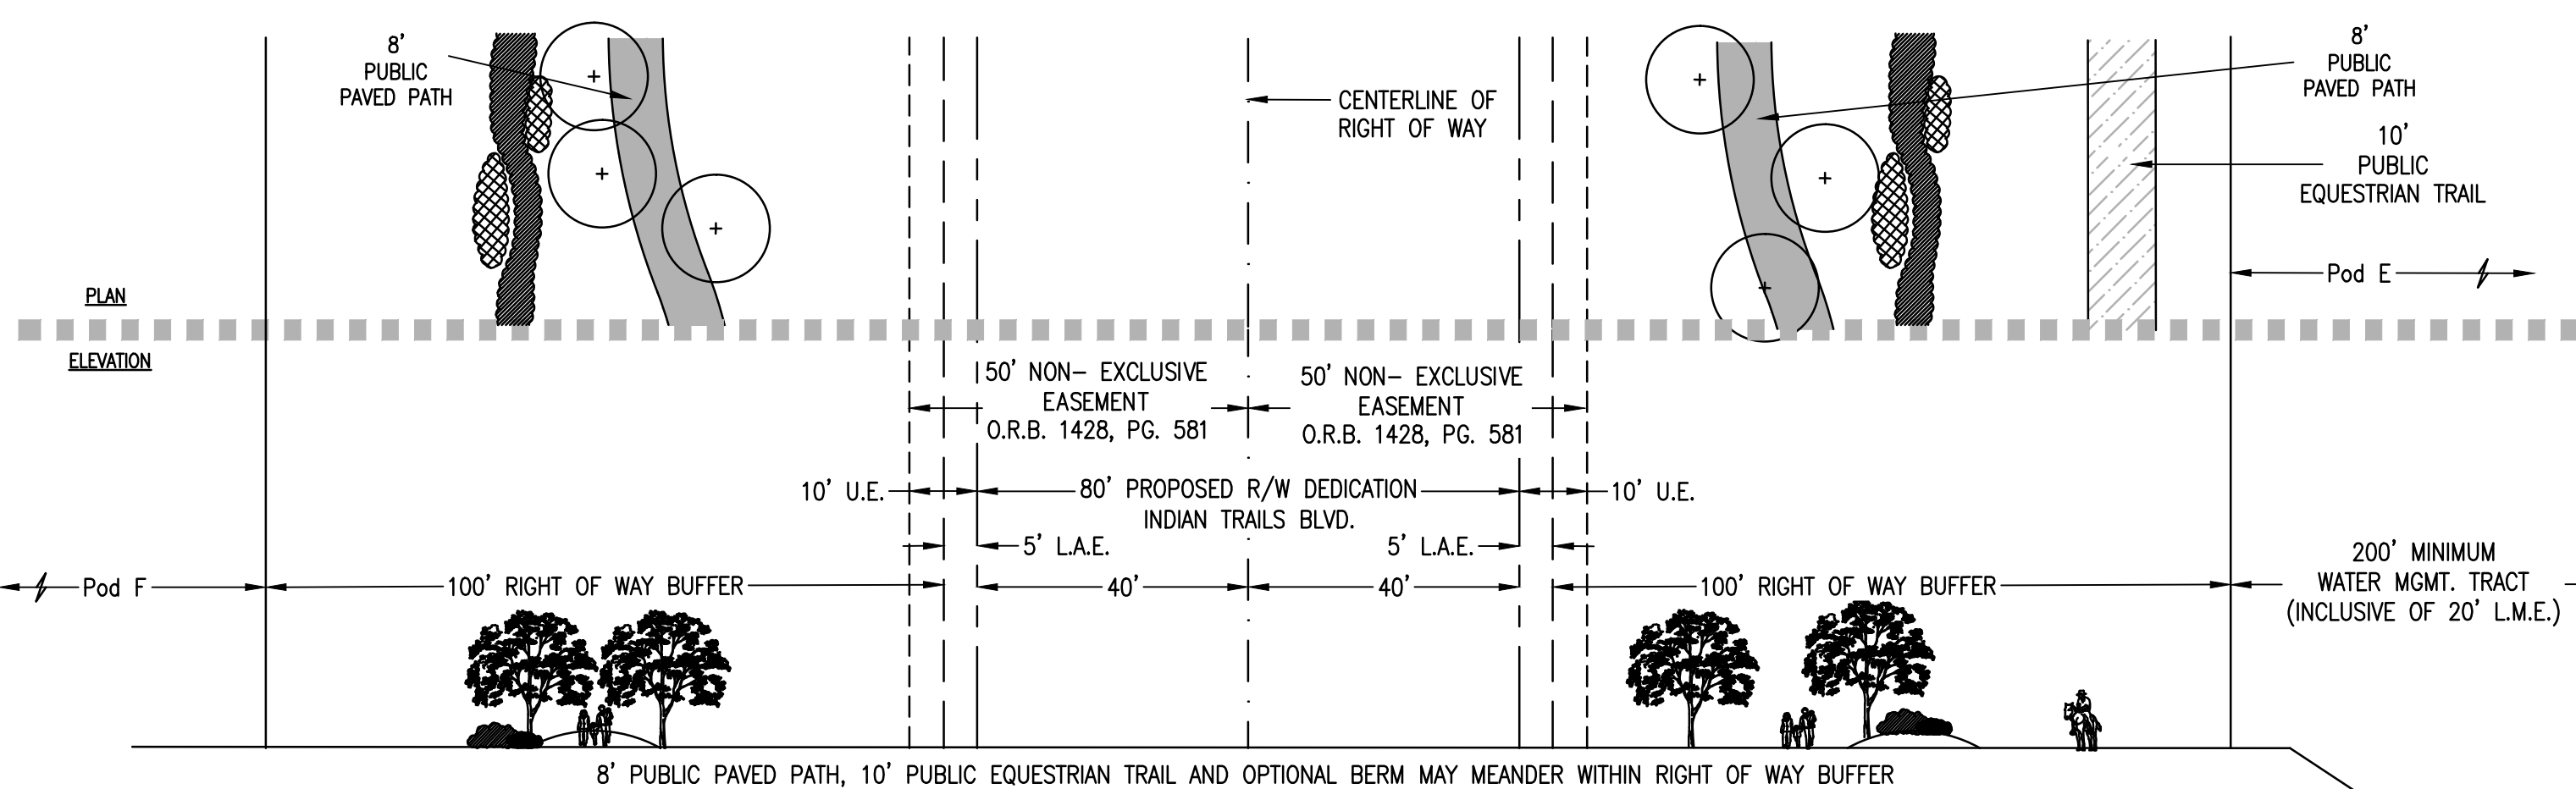

Section 9 - 95' Right of Way Buffer

Planting for this buffer shall consist of:

- A minimum 2' ht. continuous opaque visual screen composed of planting alone or in combination with a fence/wall/berm.
- 1 Canopy tree per 25 linear feet.
- For each 100 linear feet of buffer length the following plants shall be provided:

25 large shrubs (36" ht) spaced 48" oc minimum
 25 medium shrubs (24" ht) spaced 30" oc minimum
 50 small shrubs (18" ht) spaced 24" oc minimum
 200 ground cover (6" ht) plants

10 - 100' Incompatibility Buffer - between Pods E & F

PALM BEACH WEST ASSOCIATES I, LLLP
 1600 SAWGRASS CORPORATE PKWY SUITE 400
 SUNRISE, FLORIDA 33323
 954-753-1730

Consultants:

CIVIL ENGINEER
 GLH Engineering, LLC
 1600 Sawgrass Corporate Pkwy Suite 400
 Sunrise, FL 33323
 954-753-1730

SURVEYOR
 Sand and Hills Survey, Inc.
 8461 Lake Worth Road, Suite 410
 Lake Worth, FL 33467
 (561) 209-6048

TRAFFIC ENGINEER
 Simmons and White
 2581 Metrocentre Blvd. Suite 3
 West Palm Beach, FL 33407
 (561) 478-7848

PLANNERS
 Urban Design Kilday Studios
 610 Clematis Street, Suite CU02
 West Palm Beach, FL 33401
 (561) 366-1100

Project:
INDIAN TRAILS GROVE - PUD

Palm Beach County, Florida
 Sheet title:
PRELIMINARY Regulating Plan

Date:
2015-07-15

Revisions:

2015-09-28 Resubmittal
 2016-01-25 Resubmittal
 2016-02-22 Resubmittal
 2016-05-23 Resubmittal

Amendments:

Zoning Stamps:

Sheet number:
PRP-8