




A - 85' O.S. with 50' Rural Parkway - 60th St. N. - Pod A

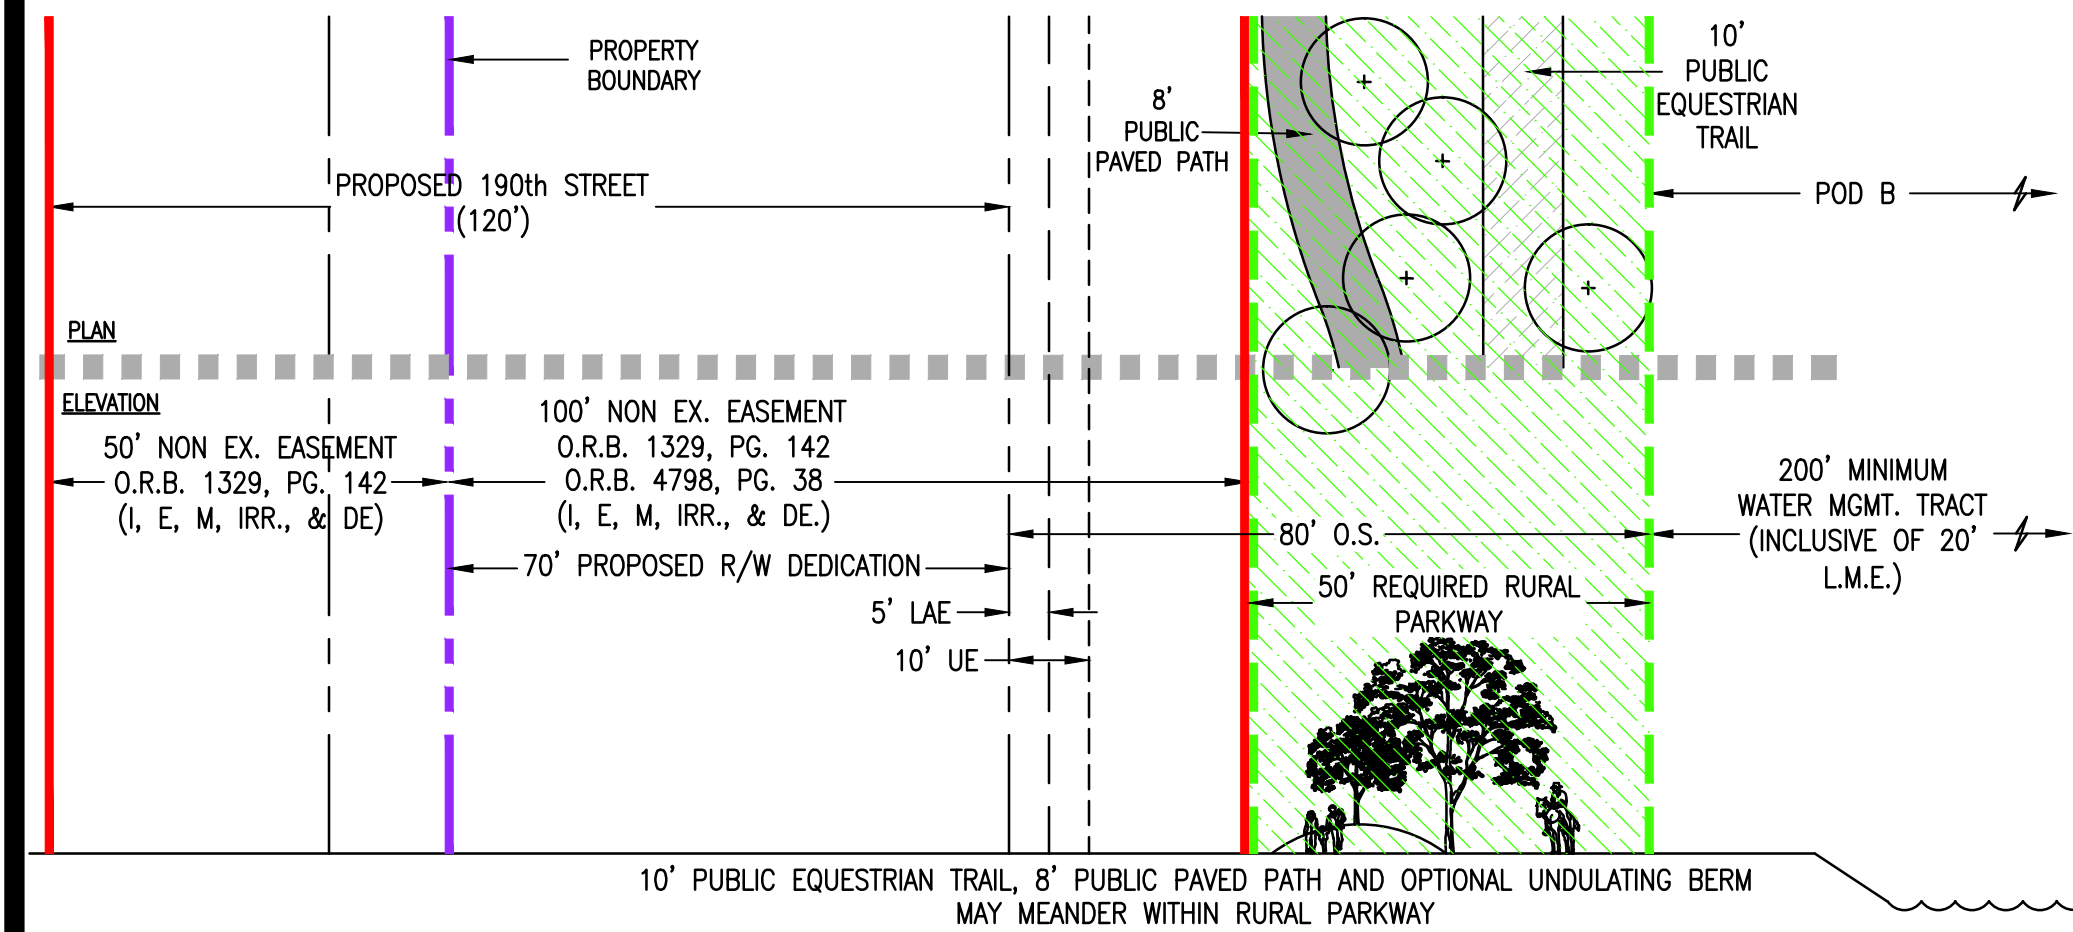


B - 80' O.S. with 50' Rural Parkway - 190th St.- Pod B

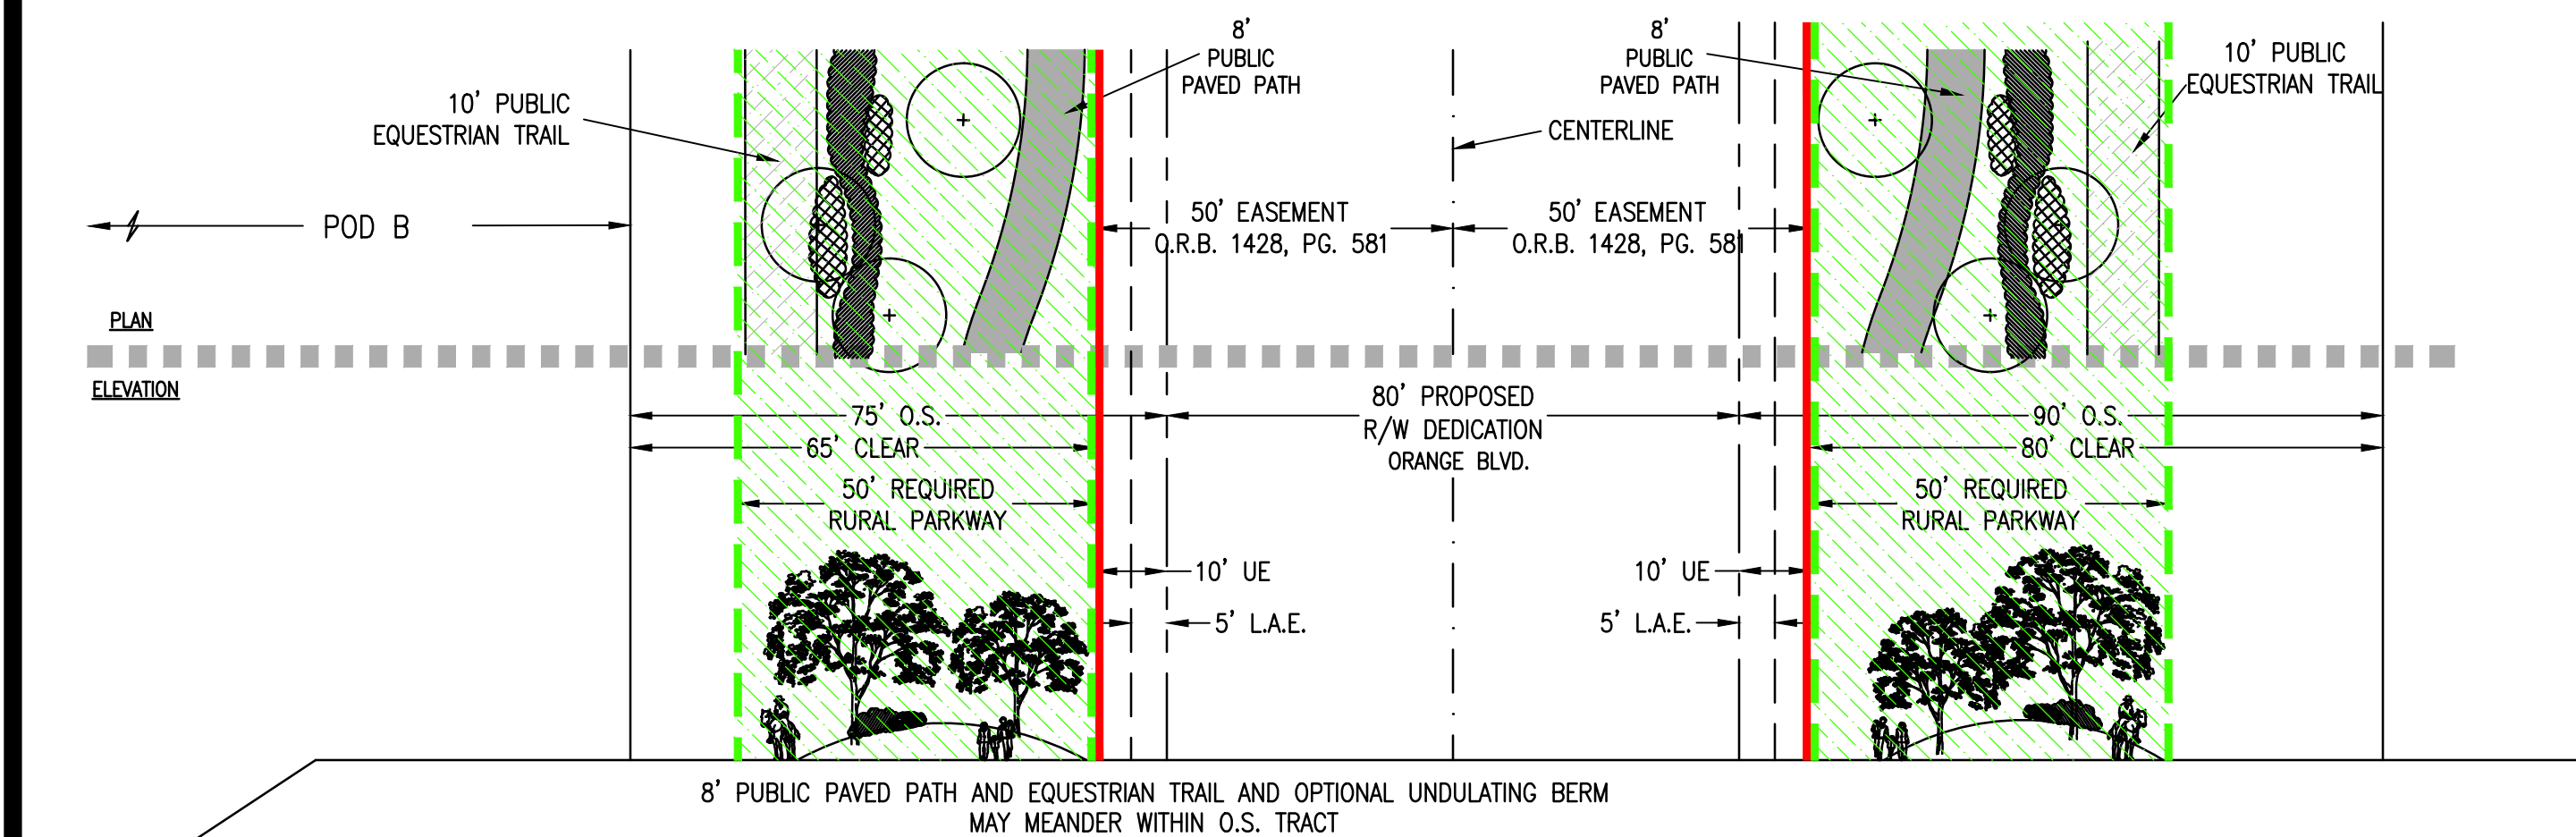


C - 75'/90' O.S. with 50' Rural Parkway on both sides - Orange Blvd - Pods B & C

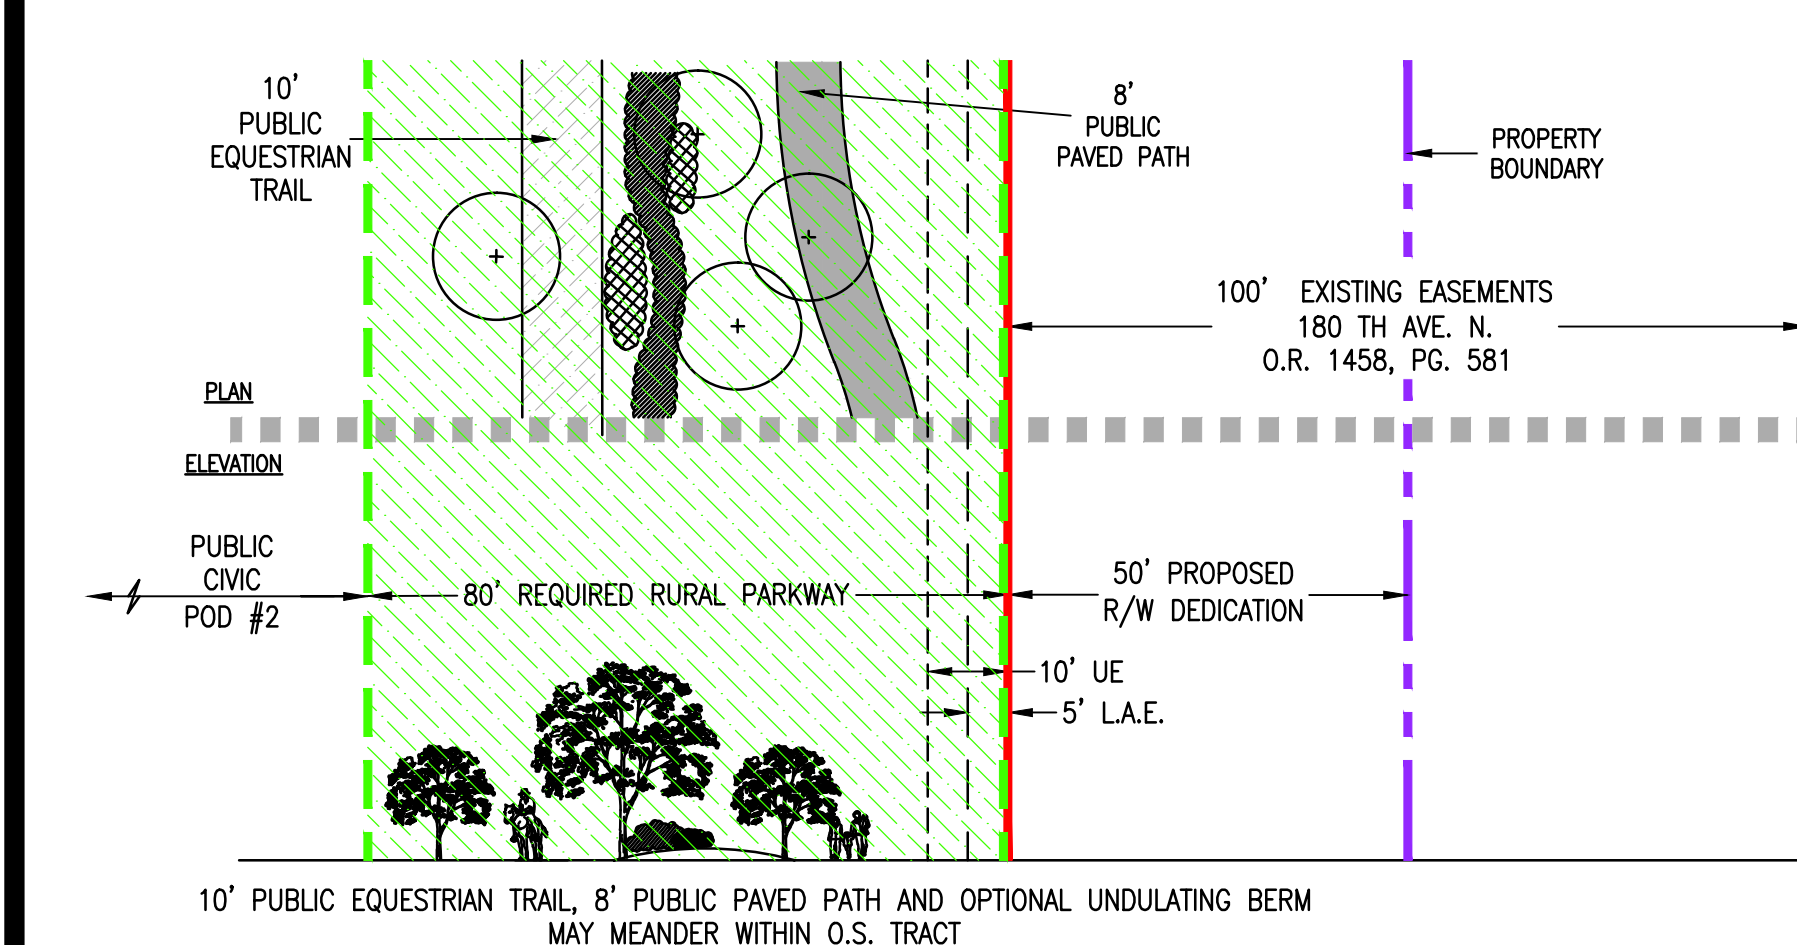


D - 80' O.S. with 80' Rural Parkway - 180th Ave. Civic Pod #2

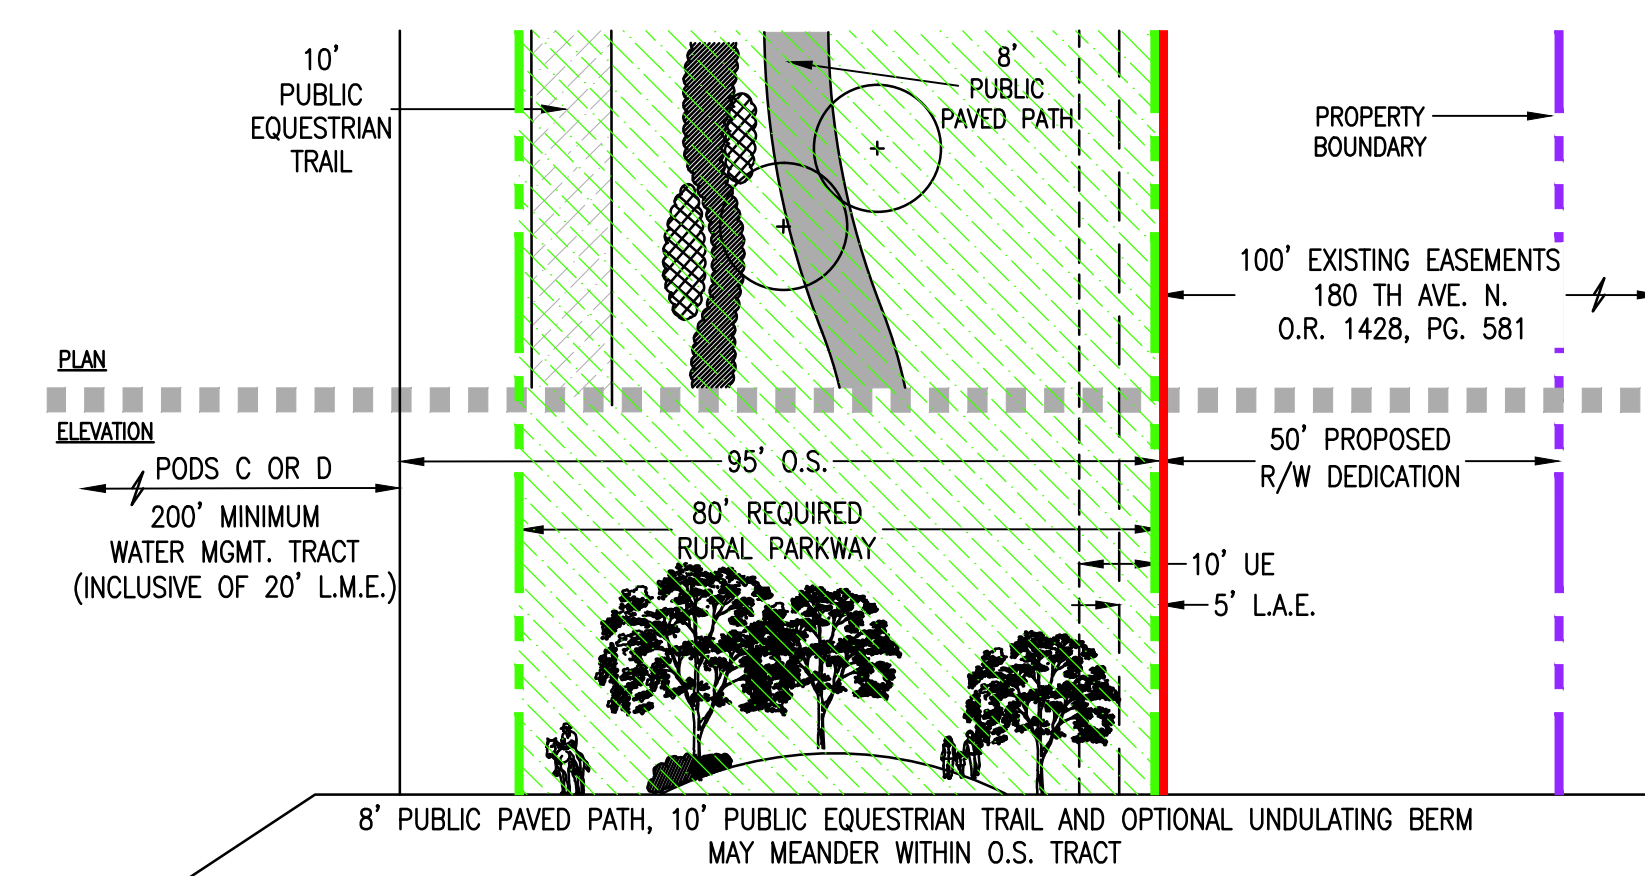


E - 95' O.S. with 80' Rural Parkway - 180th Ave. - Pods C & D

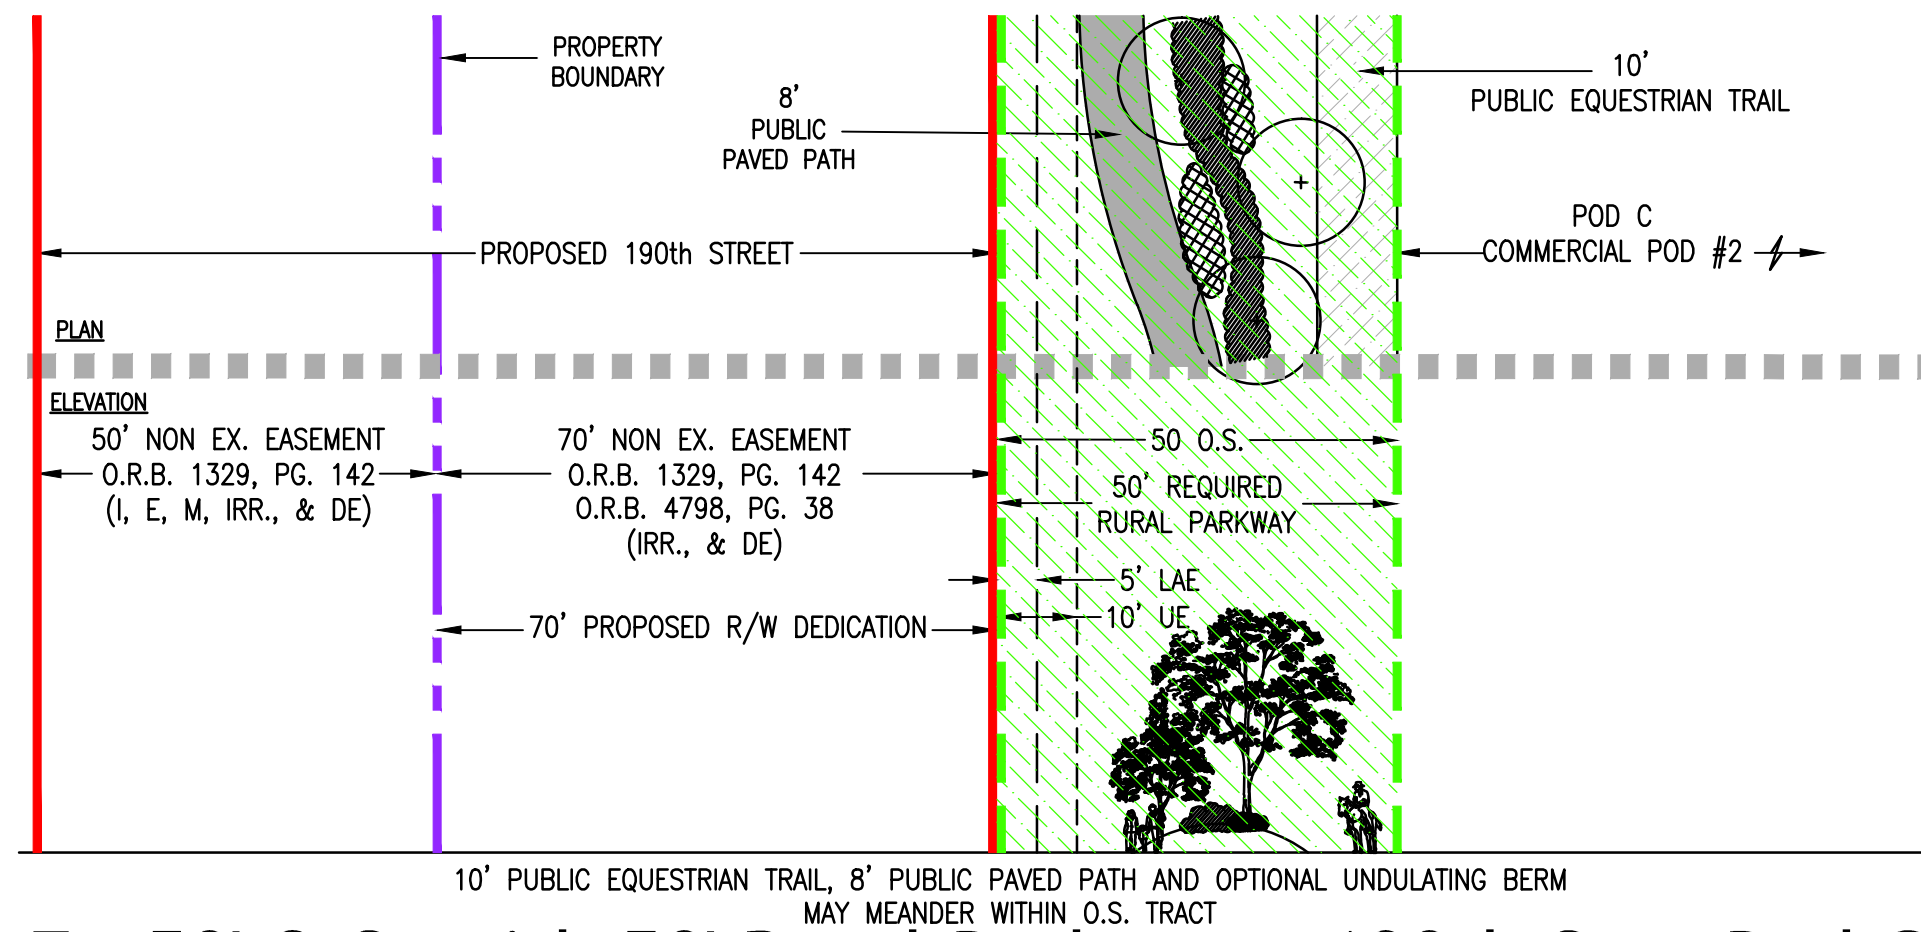

F - 50' O.S. with 50' Rural Parkway - 190th St. - Pod C

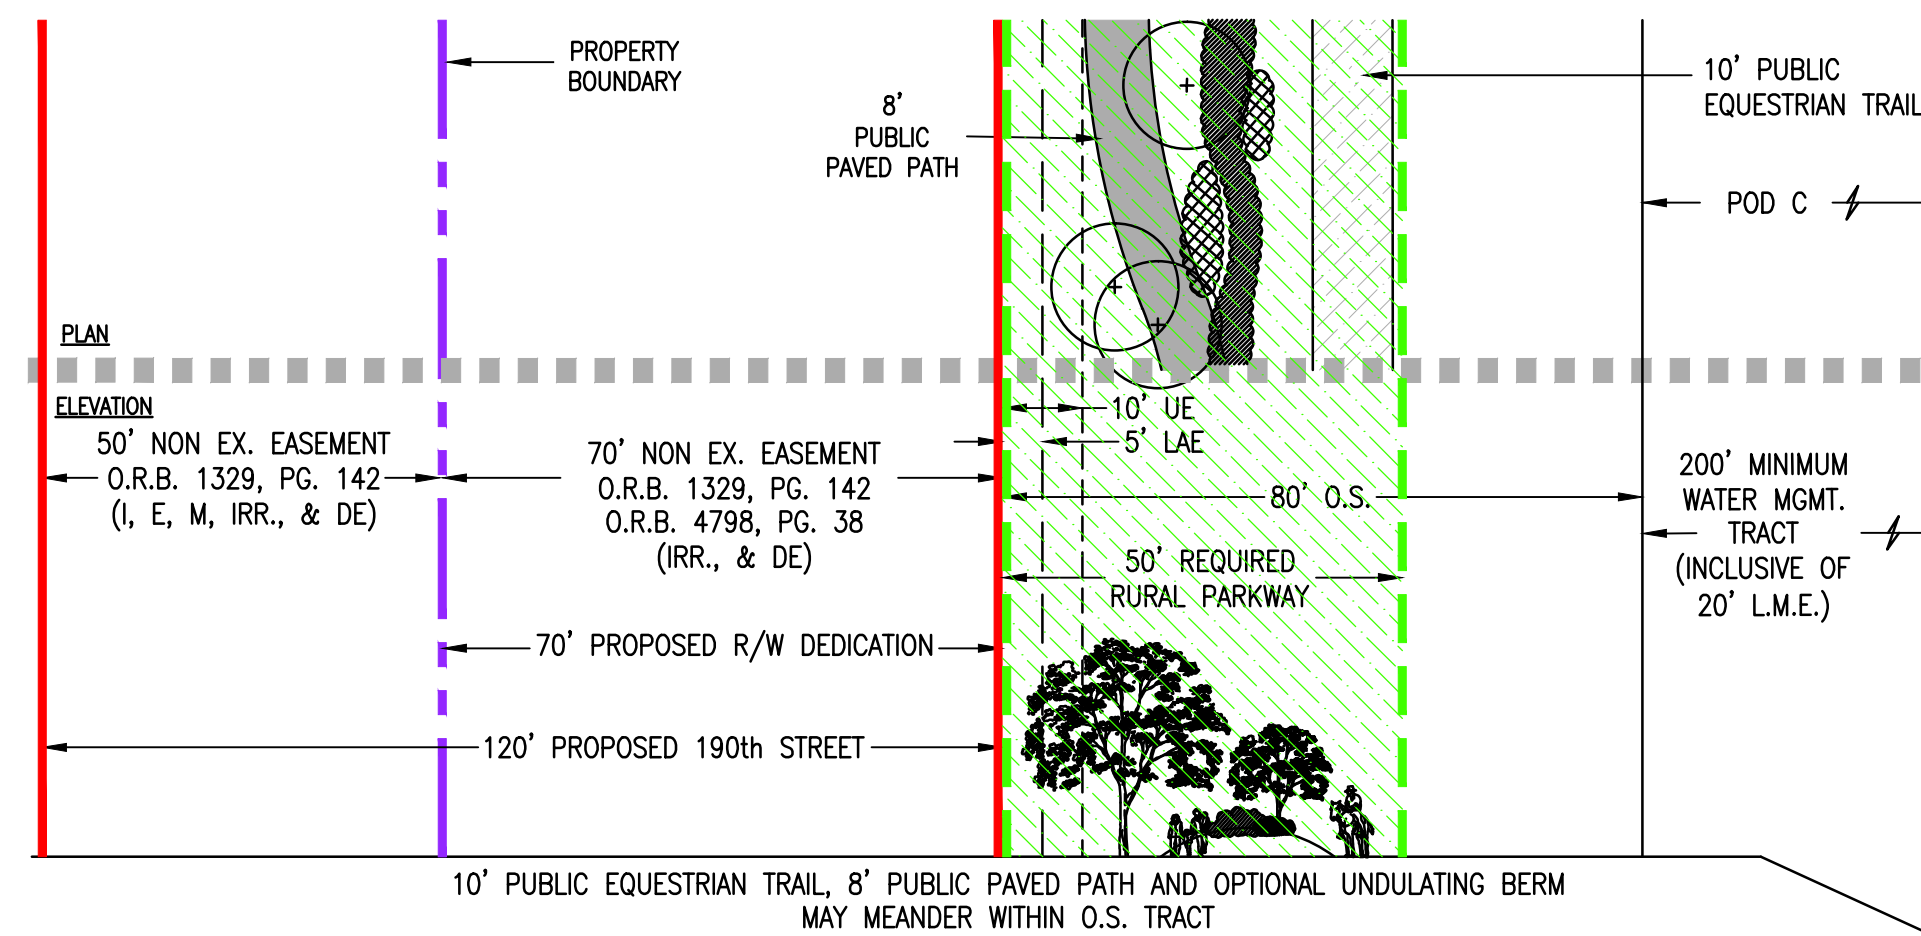

G - 80' O.S. with 50' Rural Parkway - 190th St. - Pod C

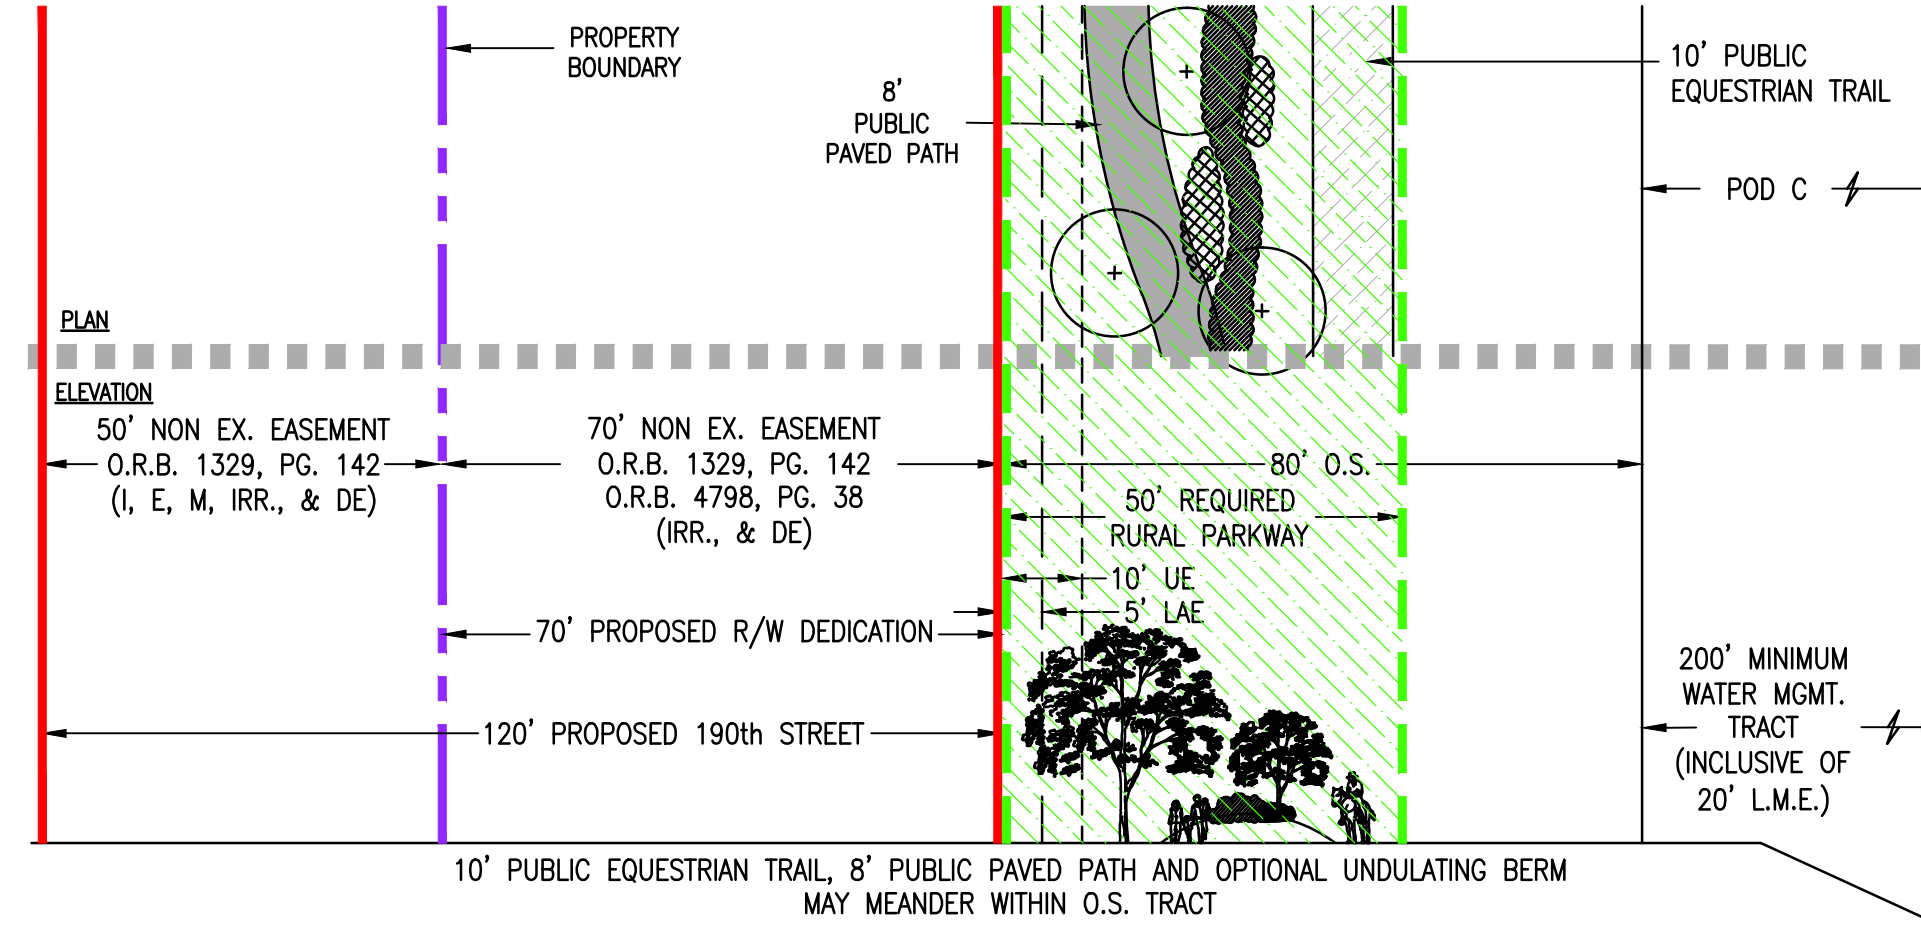

H - 80' O.S. with 50' Rural Parkway - 190th St. - Pod C

Planting Requirements - Buffer Sections
Notes:
 1. Landscape material, pedestrian path & equestrian trail planting within R/W Buffers & Incompatibility and Compatibility Buffers shall be (at a minimum) in accordance with Article 7, and may meander within O.S. tract.
 1. Planting within Rural Parkways shall be consistent with the conditions of approval included in the comprehensive plan amendment (LGA-2016-017) approved by BCC on September 22, 2016.

**PALM BEACH WEST
 ASSOCIATES I, LLLP**
 1600 SAWGRASS CORPORATE PKWY
 SUITE 400
 SUNRISE, FLORIDA 33323
 954-753-1730

Consultants:
CIVIL ENGINEER
 GLH Engineering, LLC
 1600 Sawgrass Corporate Pkwy
 Suite 400
 Sunrise, FL 33323
 954-753-1730
SURVEYOR
 Sand and Hills Survey, Inc.
 8461 Lake Worth Road, Suite 410
 Lake Worth, FL 33467
 (561) 209-6048
TRAFFIC ENGINEER
 Simmons and White
 2581 Metrocentre Blvd. Suite 3
 West Palm Beach, FL 33407
 (561) 478-7848
PLANNERS
 Urban Design Kilday Studios
 610 Clematis Street, Suite CU02
 West Palm Beach, FL 33401
 (561) 366-1100

Project:
**INDIAN TRAILS
 GROVE - PUD**

Palm Beach County, Florida
Sheet title:
**PRELIMINARY
 Regulating Plan**

Date:
2015-07-15

Revisions:
 2015-09-28 Resubmittal
 2016-01-25 Resubmittal
 2016-02-22 Resubmittal
 2016-05-23 Resubmittal
 2016-08-29 Resubmittal
 2016-09-26 Resubmittal
 2016-10-24 Resubmittal
 2016-11-28 Resubmittal
 2016-12-15 Resubmittal

Amendments:

Zoning Stamps:

Sheet number:
PRP-2