


40-7

A PLANNED UNIT DEVELOPMENT IN COUNTRY CLUB TRAIL PLAT OF BENT TREE GARDENS

SHEET NO TWO OF THREE SHEETS

7

*PK 1228 & 1227
9/88
Eastland
Entire Rental
Apts*

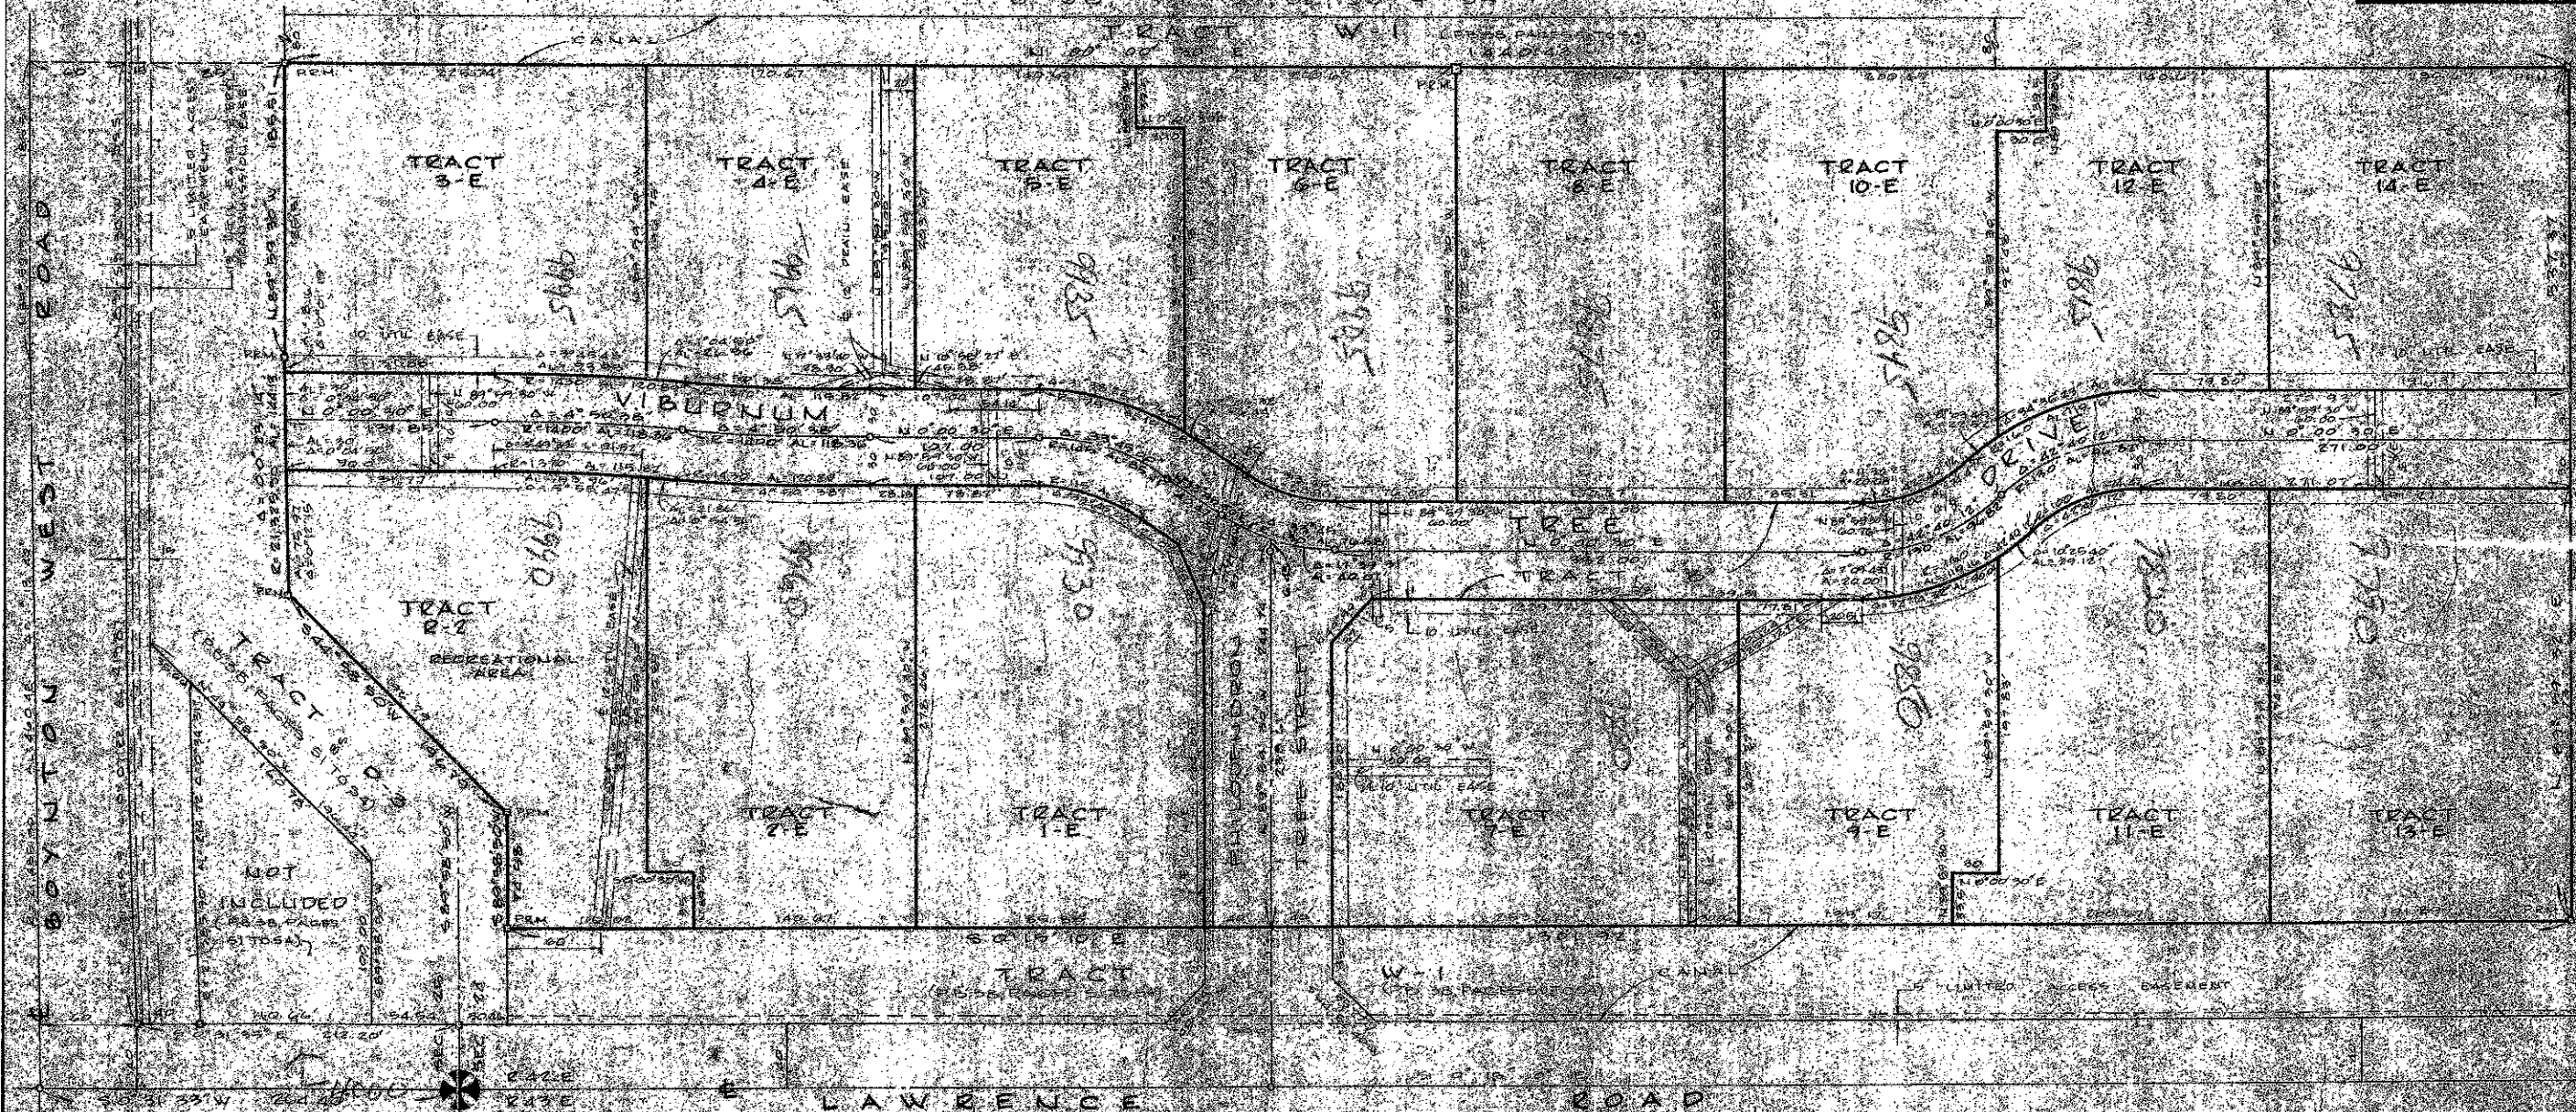

0226-002

Field Book	ROBERT E. OWEN & ASSOCIATES, INC.
Drawn	ENGINEERS, PLANNERS, SURVEYORS
Checked	WEST PALM BEACH
	FLORIDA
Approved	No to be used for construction until approved

PLAT OF
BENT TREE
GARDENS

Scale	1" = 30'
Date	NOV. 1970
Sheet	2
Project	BF 2290A