



LANDSCAPE BUFFER KEY MAP

SCALE: NTS

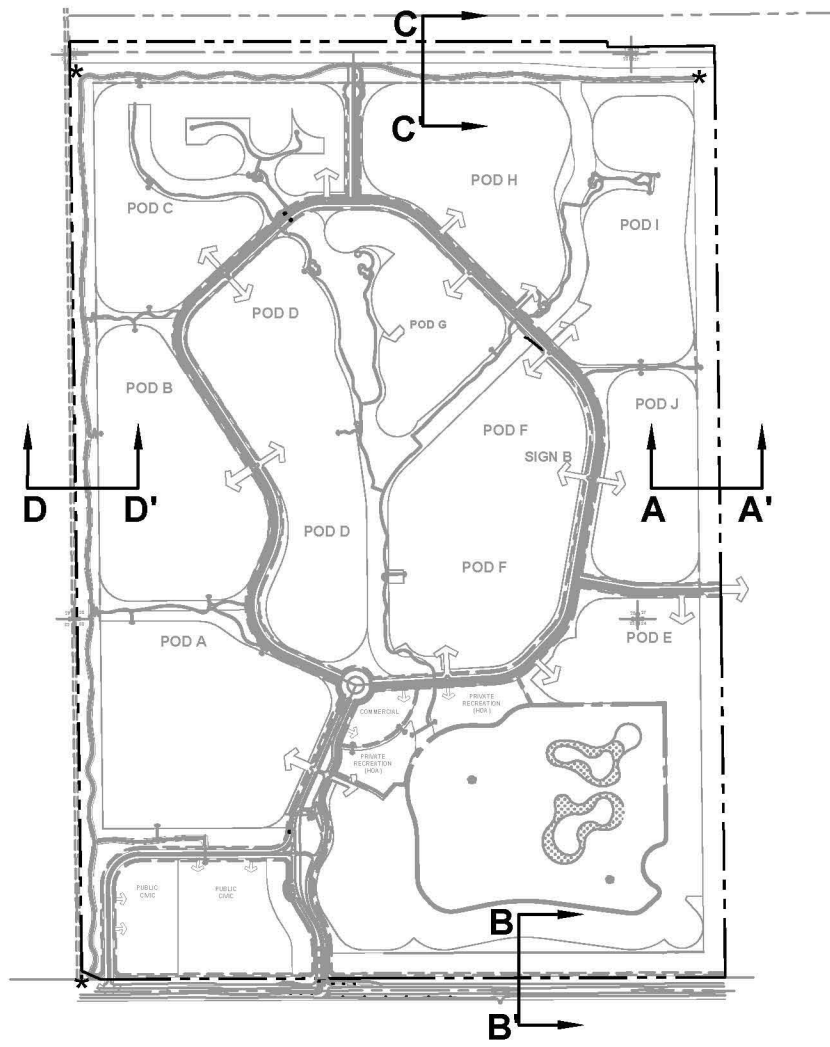


20' ROW BUFFER DETAILS
INTERNAL ROADWAYS > 99' IN WIDTH

SCALE: NTS

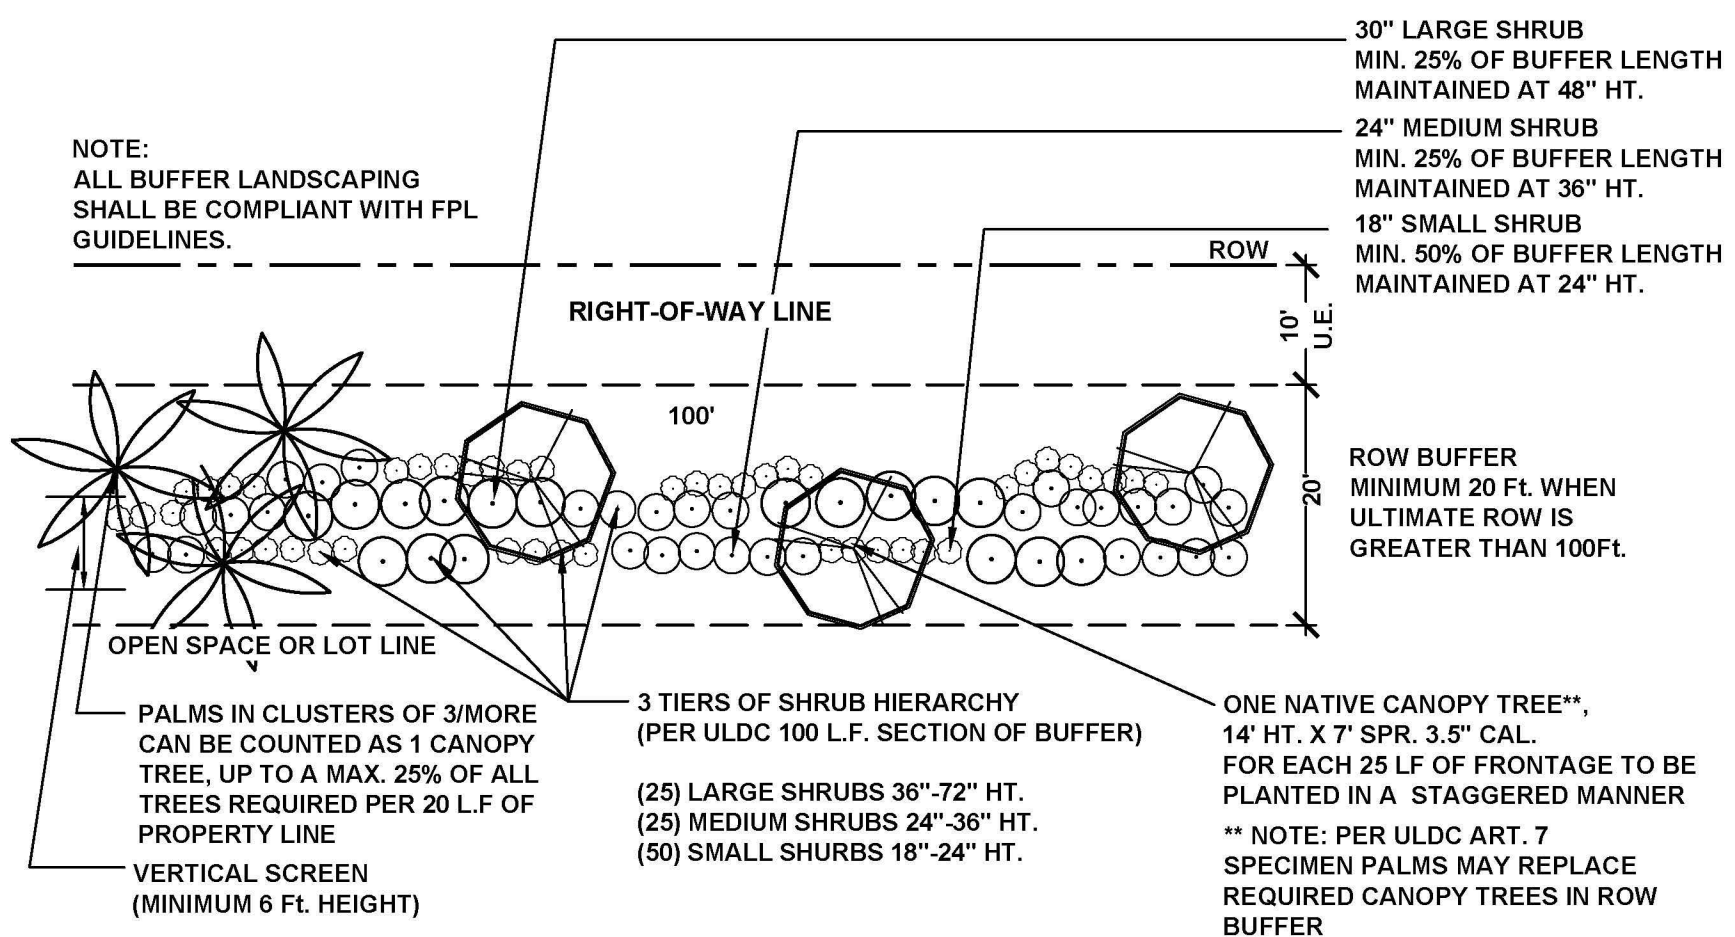


PLAN VIEW

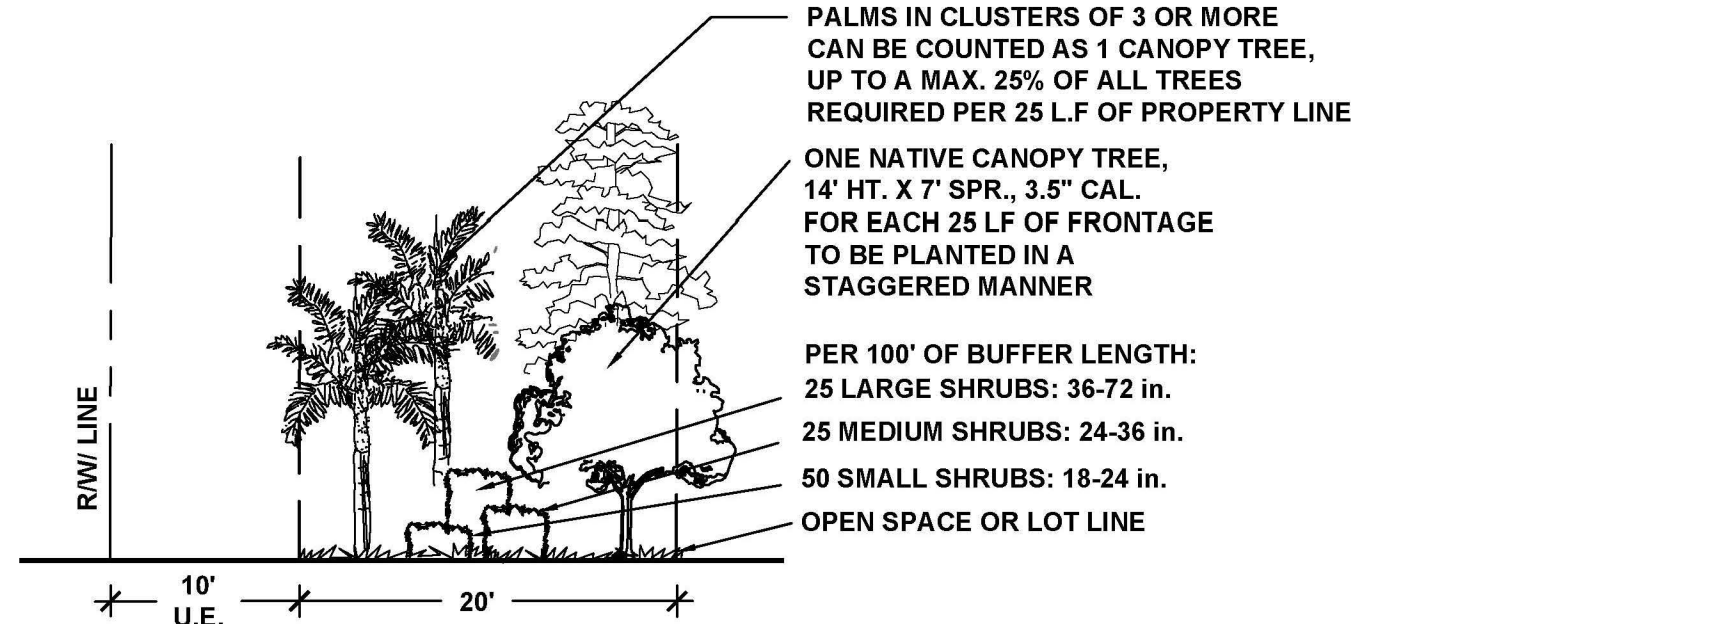

CROSS SECTION


15' & 20' INTERNAL INCOMPATIBILITY BUFFER DETAILS - COMMERCIAL & RECREATION PODS

SCALE: NTS

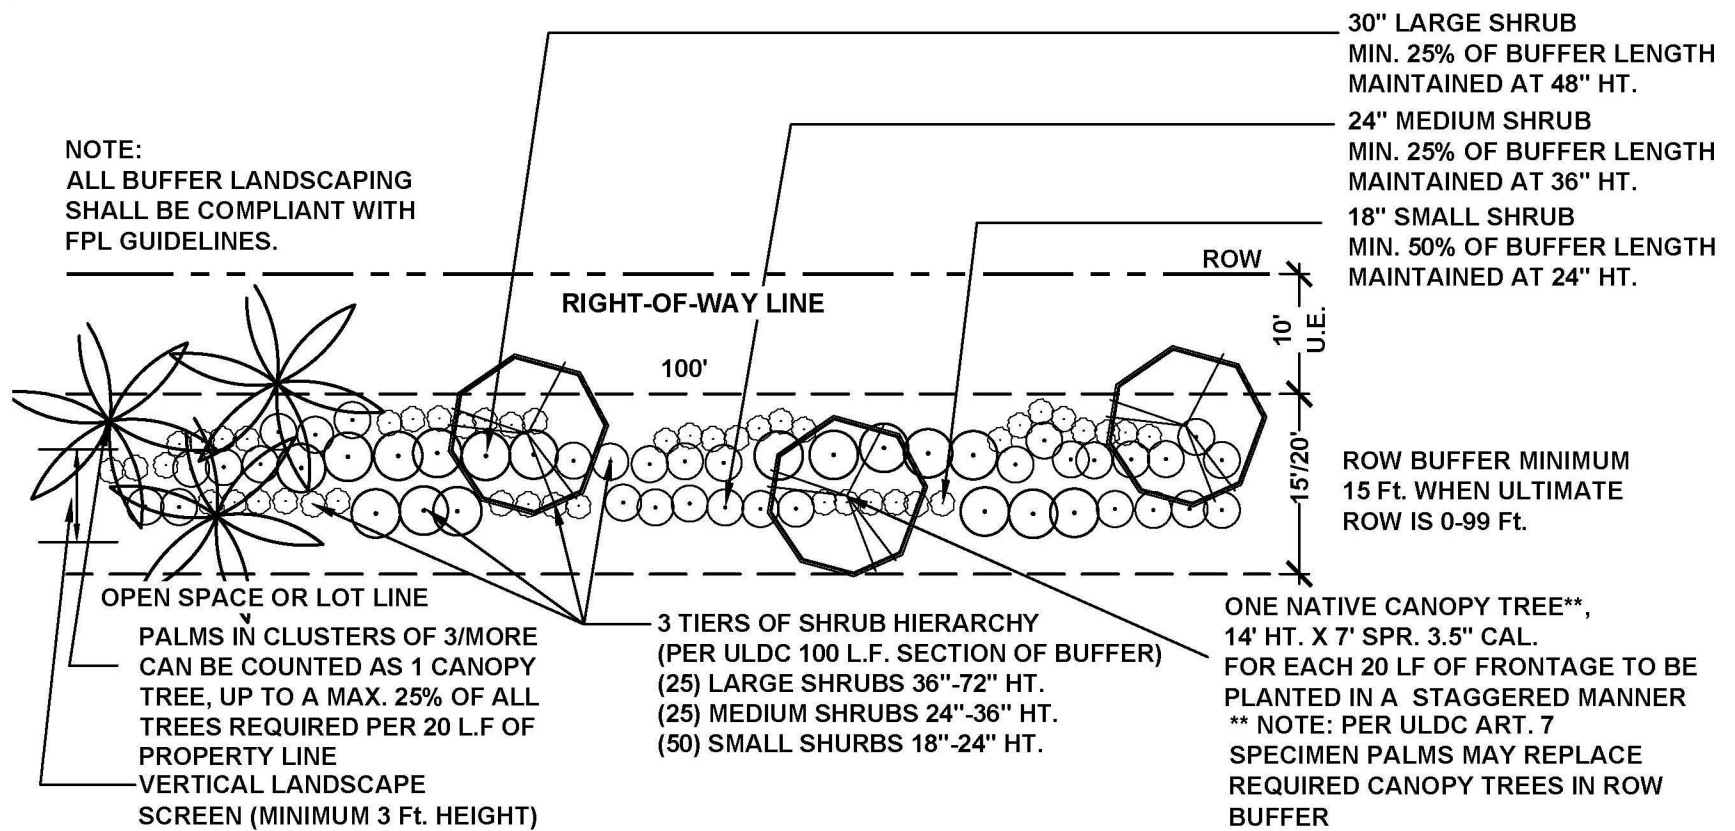


PLAN VIEW

LANDSCAPE BUFFER/BERM DETAILS - SUBJECT OF ALTERNATE LANDSCAPE PLAN TO BE SUBMITTED AT TIME OF FINAL MASTER PLAN

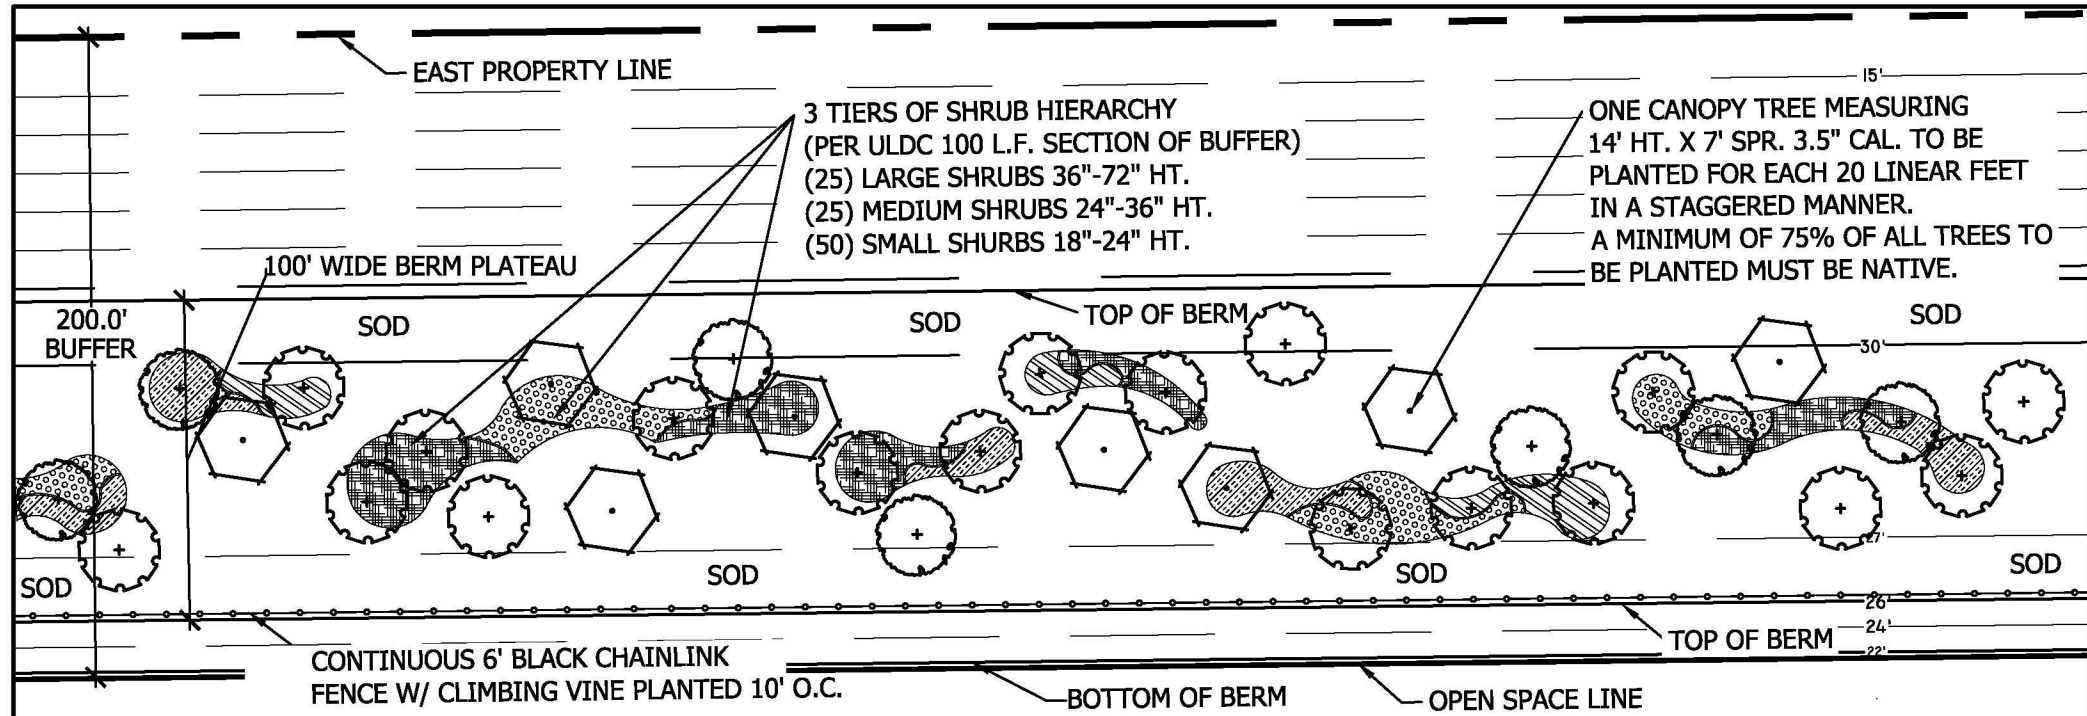


A-A' - EAST PROPERTY LINE: TYPE 3 INCOMPATIBILITY BUFFER (TYPICAL 650 LF SECTION)

1"=60'

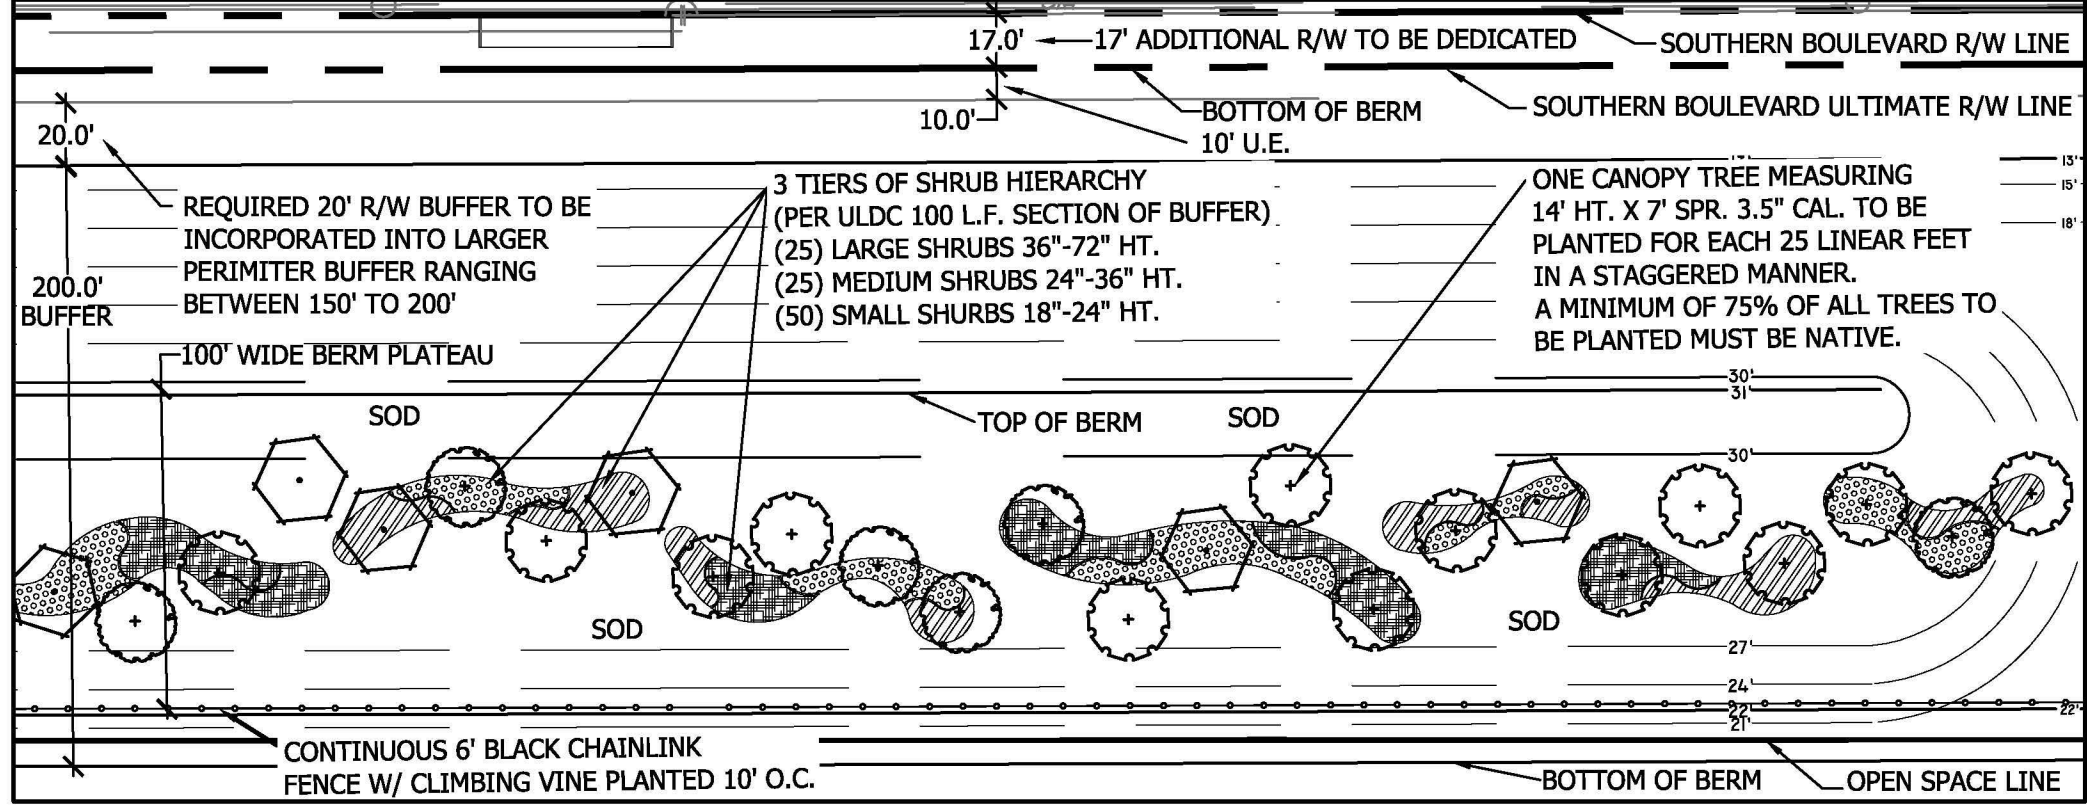


B-B' - SOUTH PROPERTY LINE - SOUTHERN BOULEVARD ROW BUFFER (TYPICAL 650 LF SECTION)

1"=60'

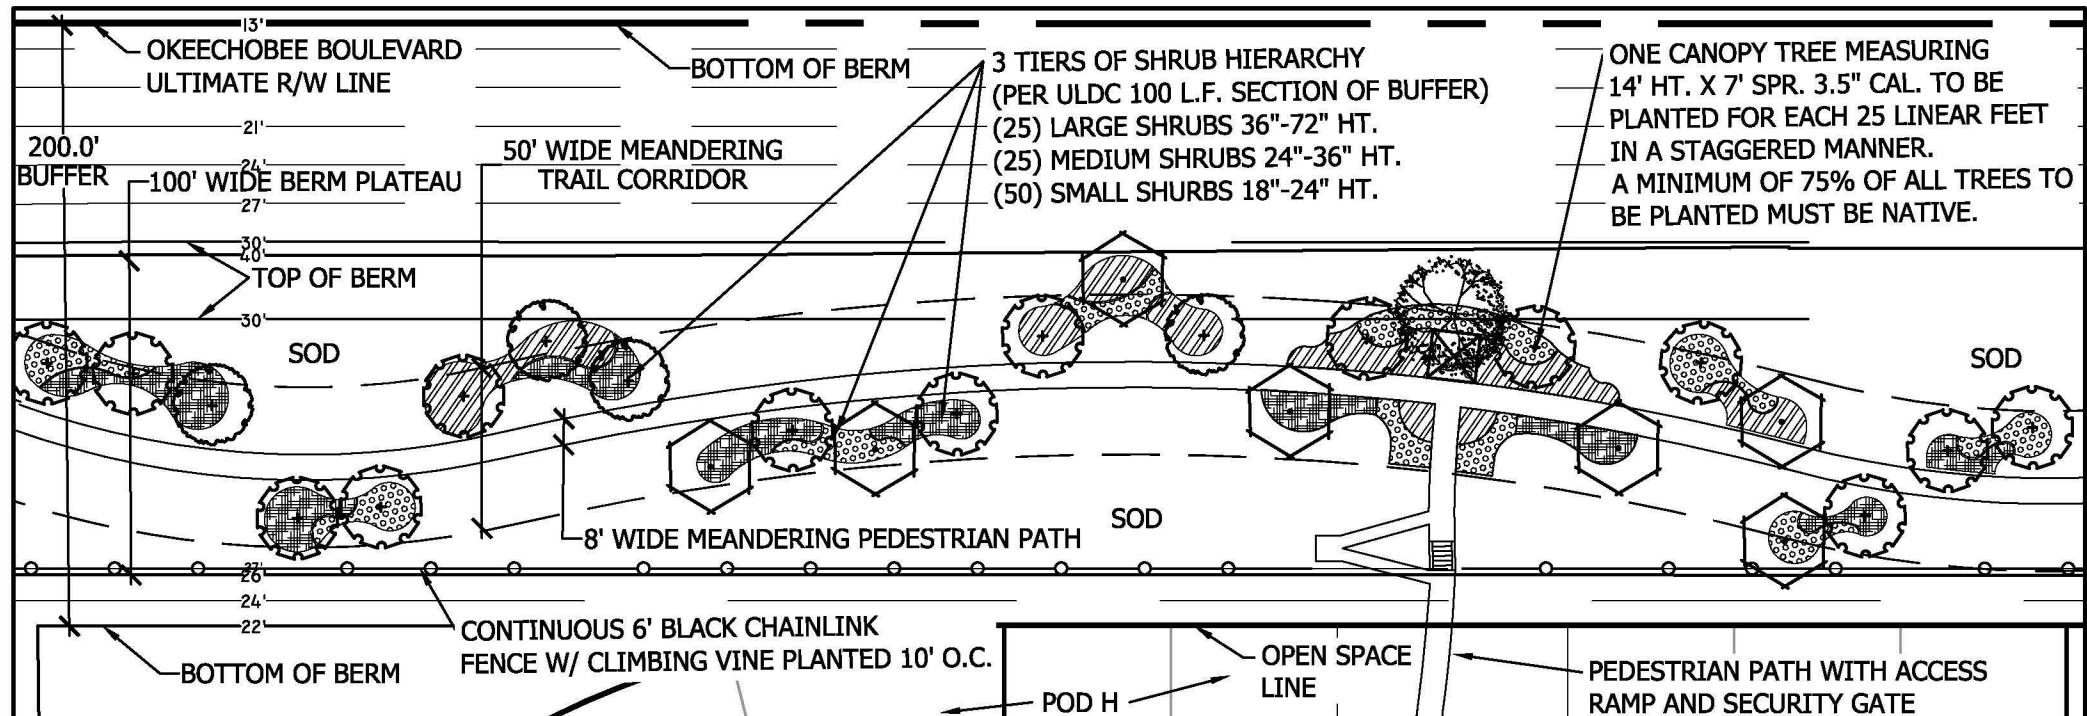


C-C' - NORTH PROPERTY LINE - FUTURE OKEECHOBEE EXTENSION ROW BUFFER (TYPICAL 650 LF SECTION)

1"=60'

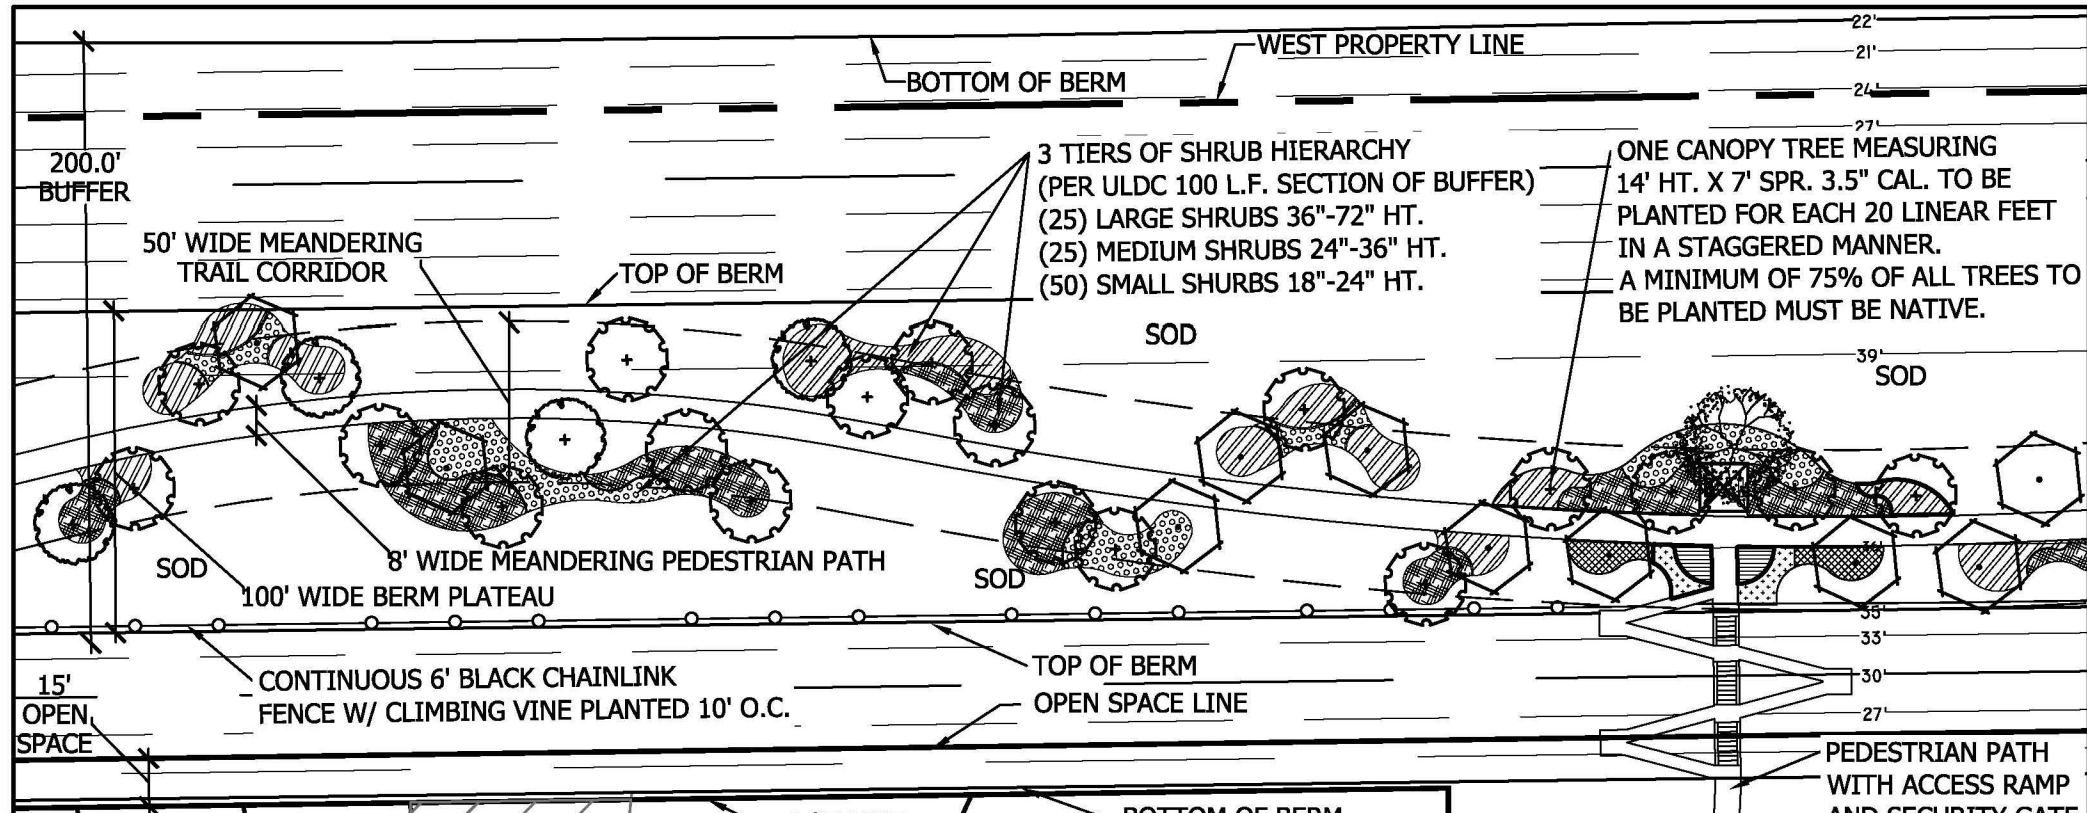


D-D' - WEST PROPERTY LINE: TYPE 3 INCOMPATIBILITY BUFFER (TYPICAL 650 LF SECTION)


1"=60'

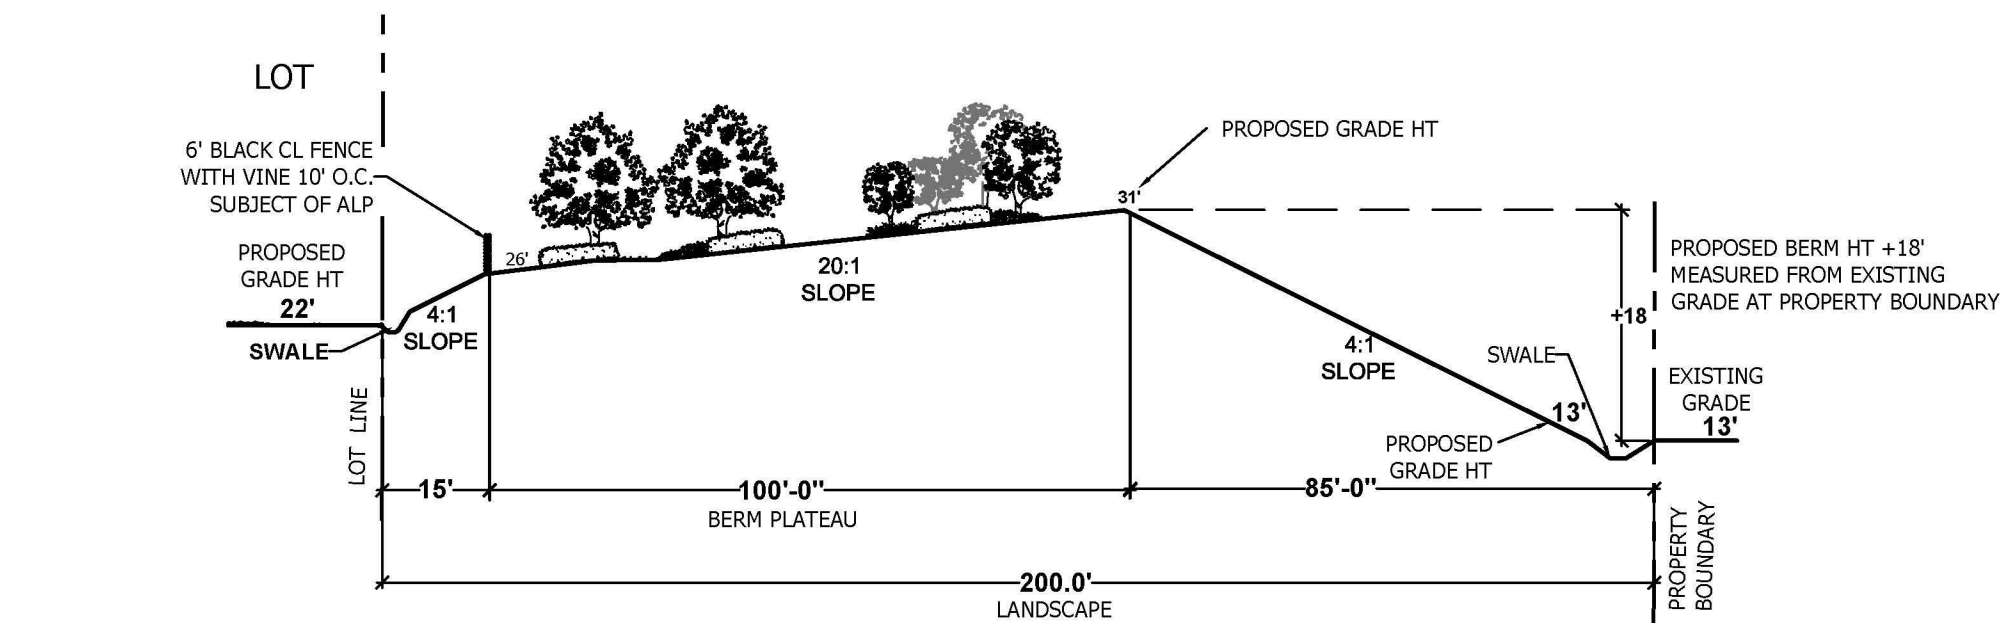


A-A' EAST BERM
LOOKING NORTH

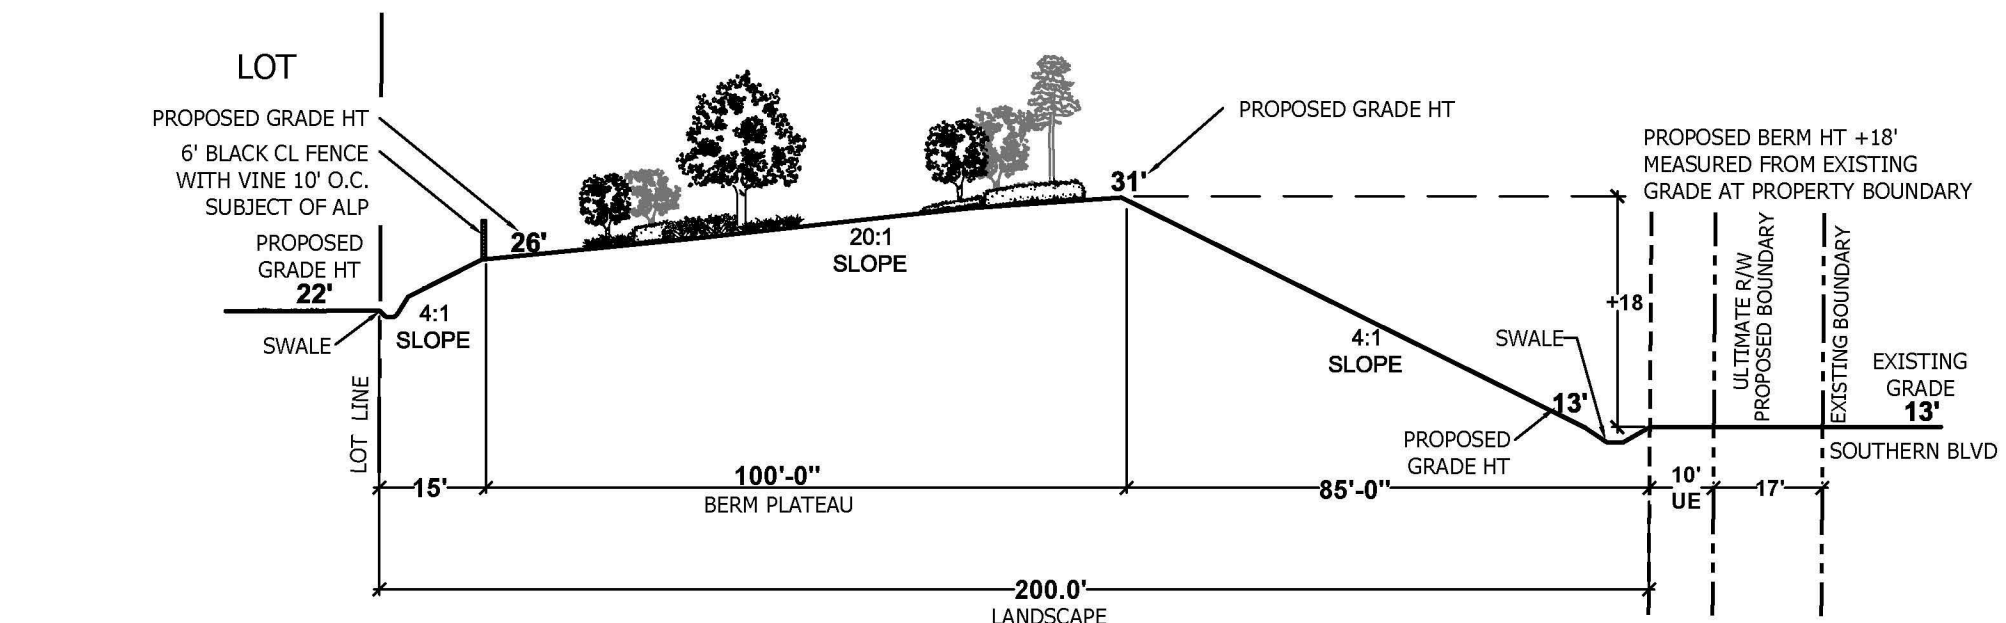

B-B' SOUTH BERM
LOOKING EAST

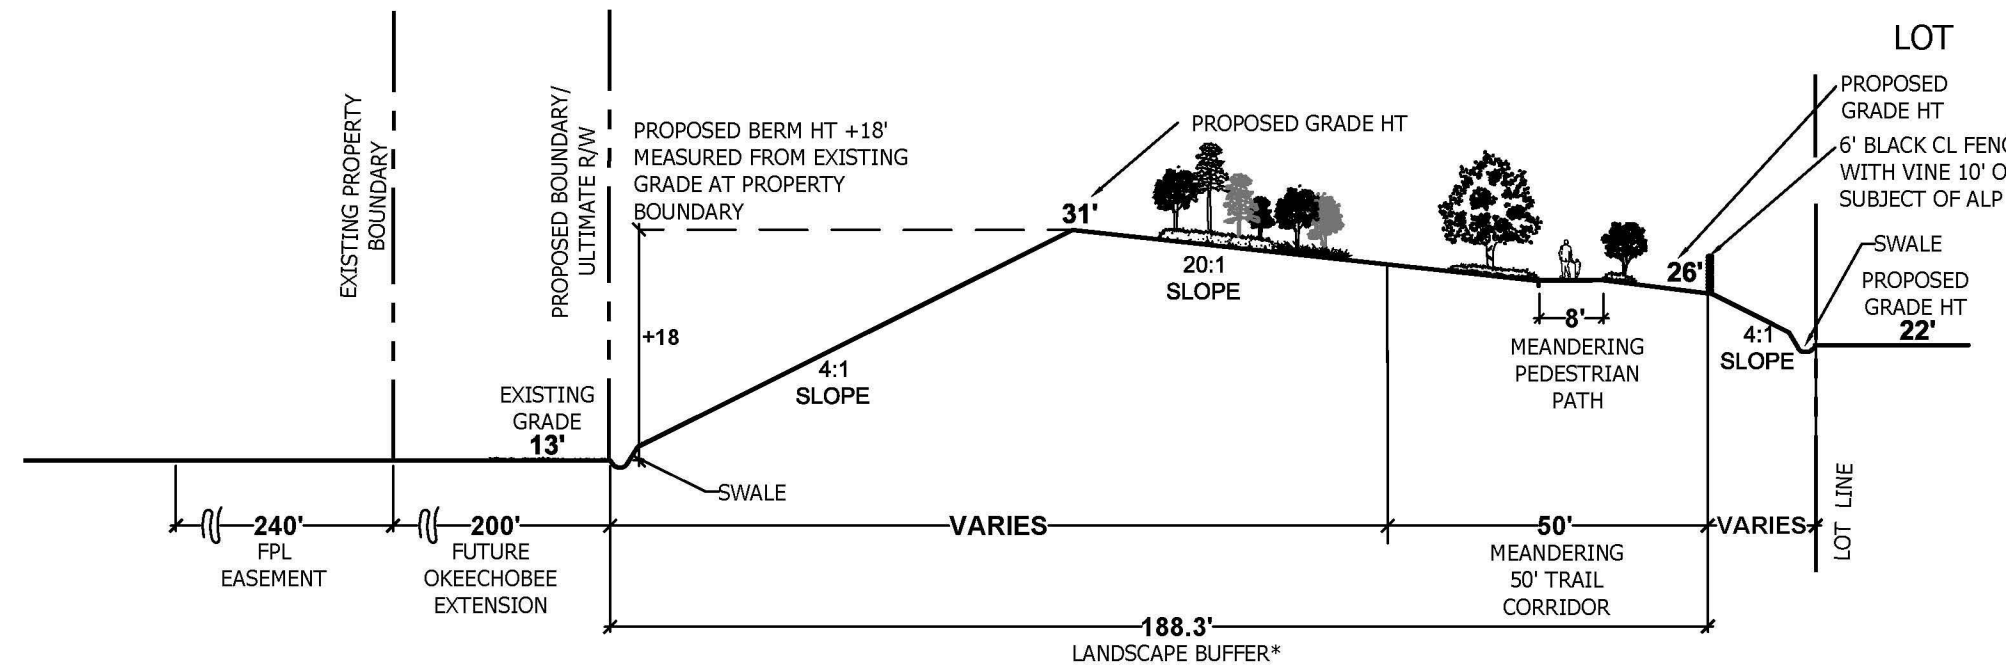

C-C' NORTH BERM
LOOKING EAST

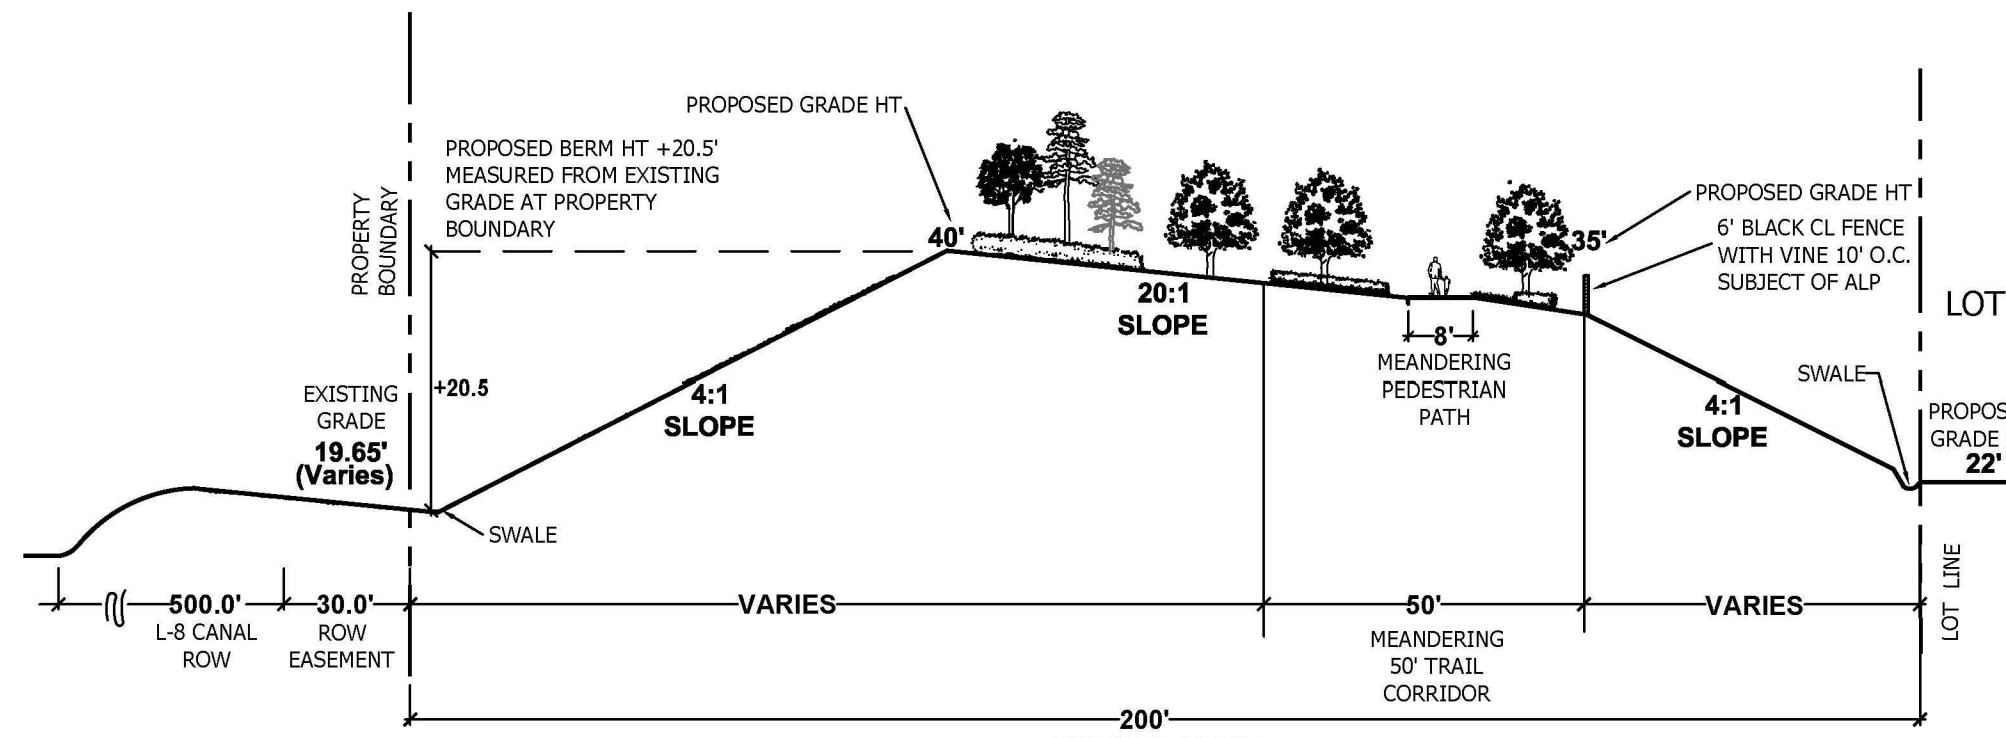

D-D' WEST BERM
LOOKING NORTH

*REQUIRED PERIMETER LANDSCAPE
BUFFERS AND PLANT MATERIAL WILL
BE INCORPORATED INTO LARGER
PERIMETER BUFFER

SCALE: 1"=30'

PBC Amendments:

PBC Zoning Stamp:

urban
design
kilday
STUDIOS


Urban Planning & Design
Landscape Architecture
Communication Graphics

The Offices at City Place
477 S. Rosemary Ave., Suite 225
West Palm Beach, FL 33401
561.366.1100 FAX 561.366.1111
www.udkstudios.com
#LCC000035

Copyright:
All ideas, designs, arrangements, and plans
represented by this drawing are owned by
the property of the designer, and were
created for the exclusive use of the specified
project. These ideas, designs, arrangements
or plans shall not be used by, or disclosed
to any person, firm, or corporation without
the written permission of the designer.

Highland Dunes P.U.D.

Preliminary Regulating Plan
Palm Beach County, Florida

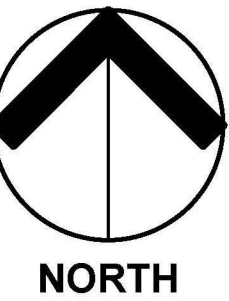

0' 0' 0' 0'
Scale: AS SHOWN

Date: 02-20-2013
Project No.: 13-001.000
Designed By: DEM
Drawn By: DEM
Checked By: CWW

Revision Dates:
02-20-2013 Rezoning Submittal DEM
03-25-2013 CDRO Interim Resub DEM
05-24-2013 CDRO Interim Resub DEM

PRP-2
OF 6