



LIFT STATION CONTROL PANEL INTERNAL LAYOUT FOR MOTORS SMALLER THAN 20 HP

59S

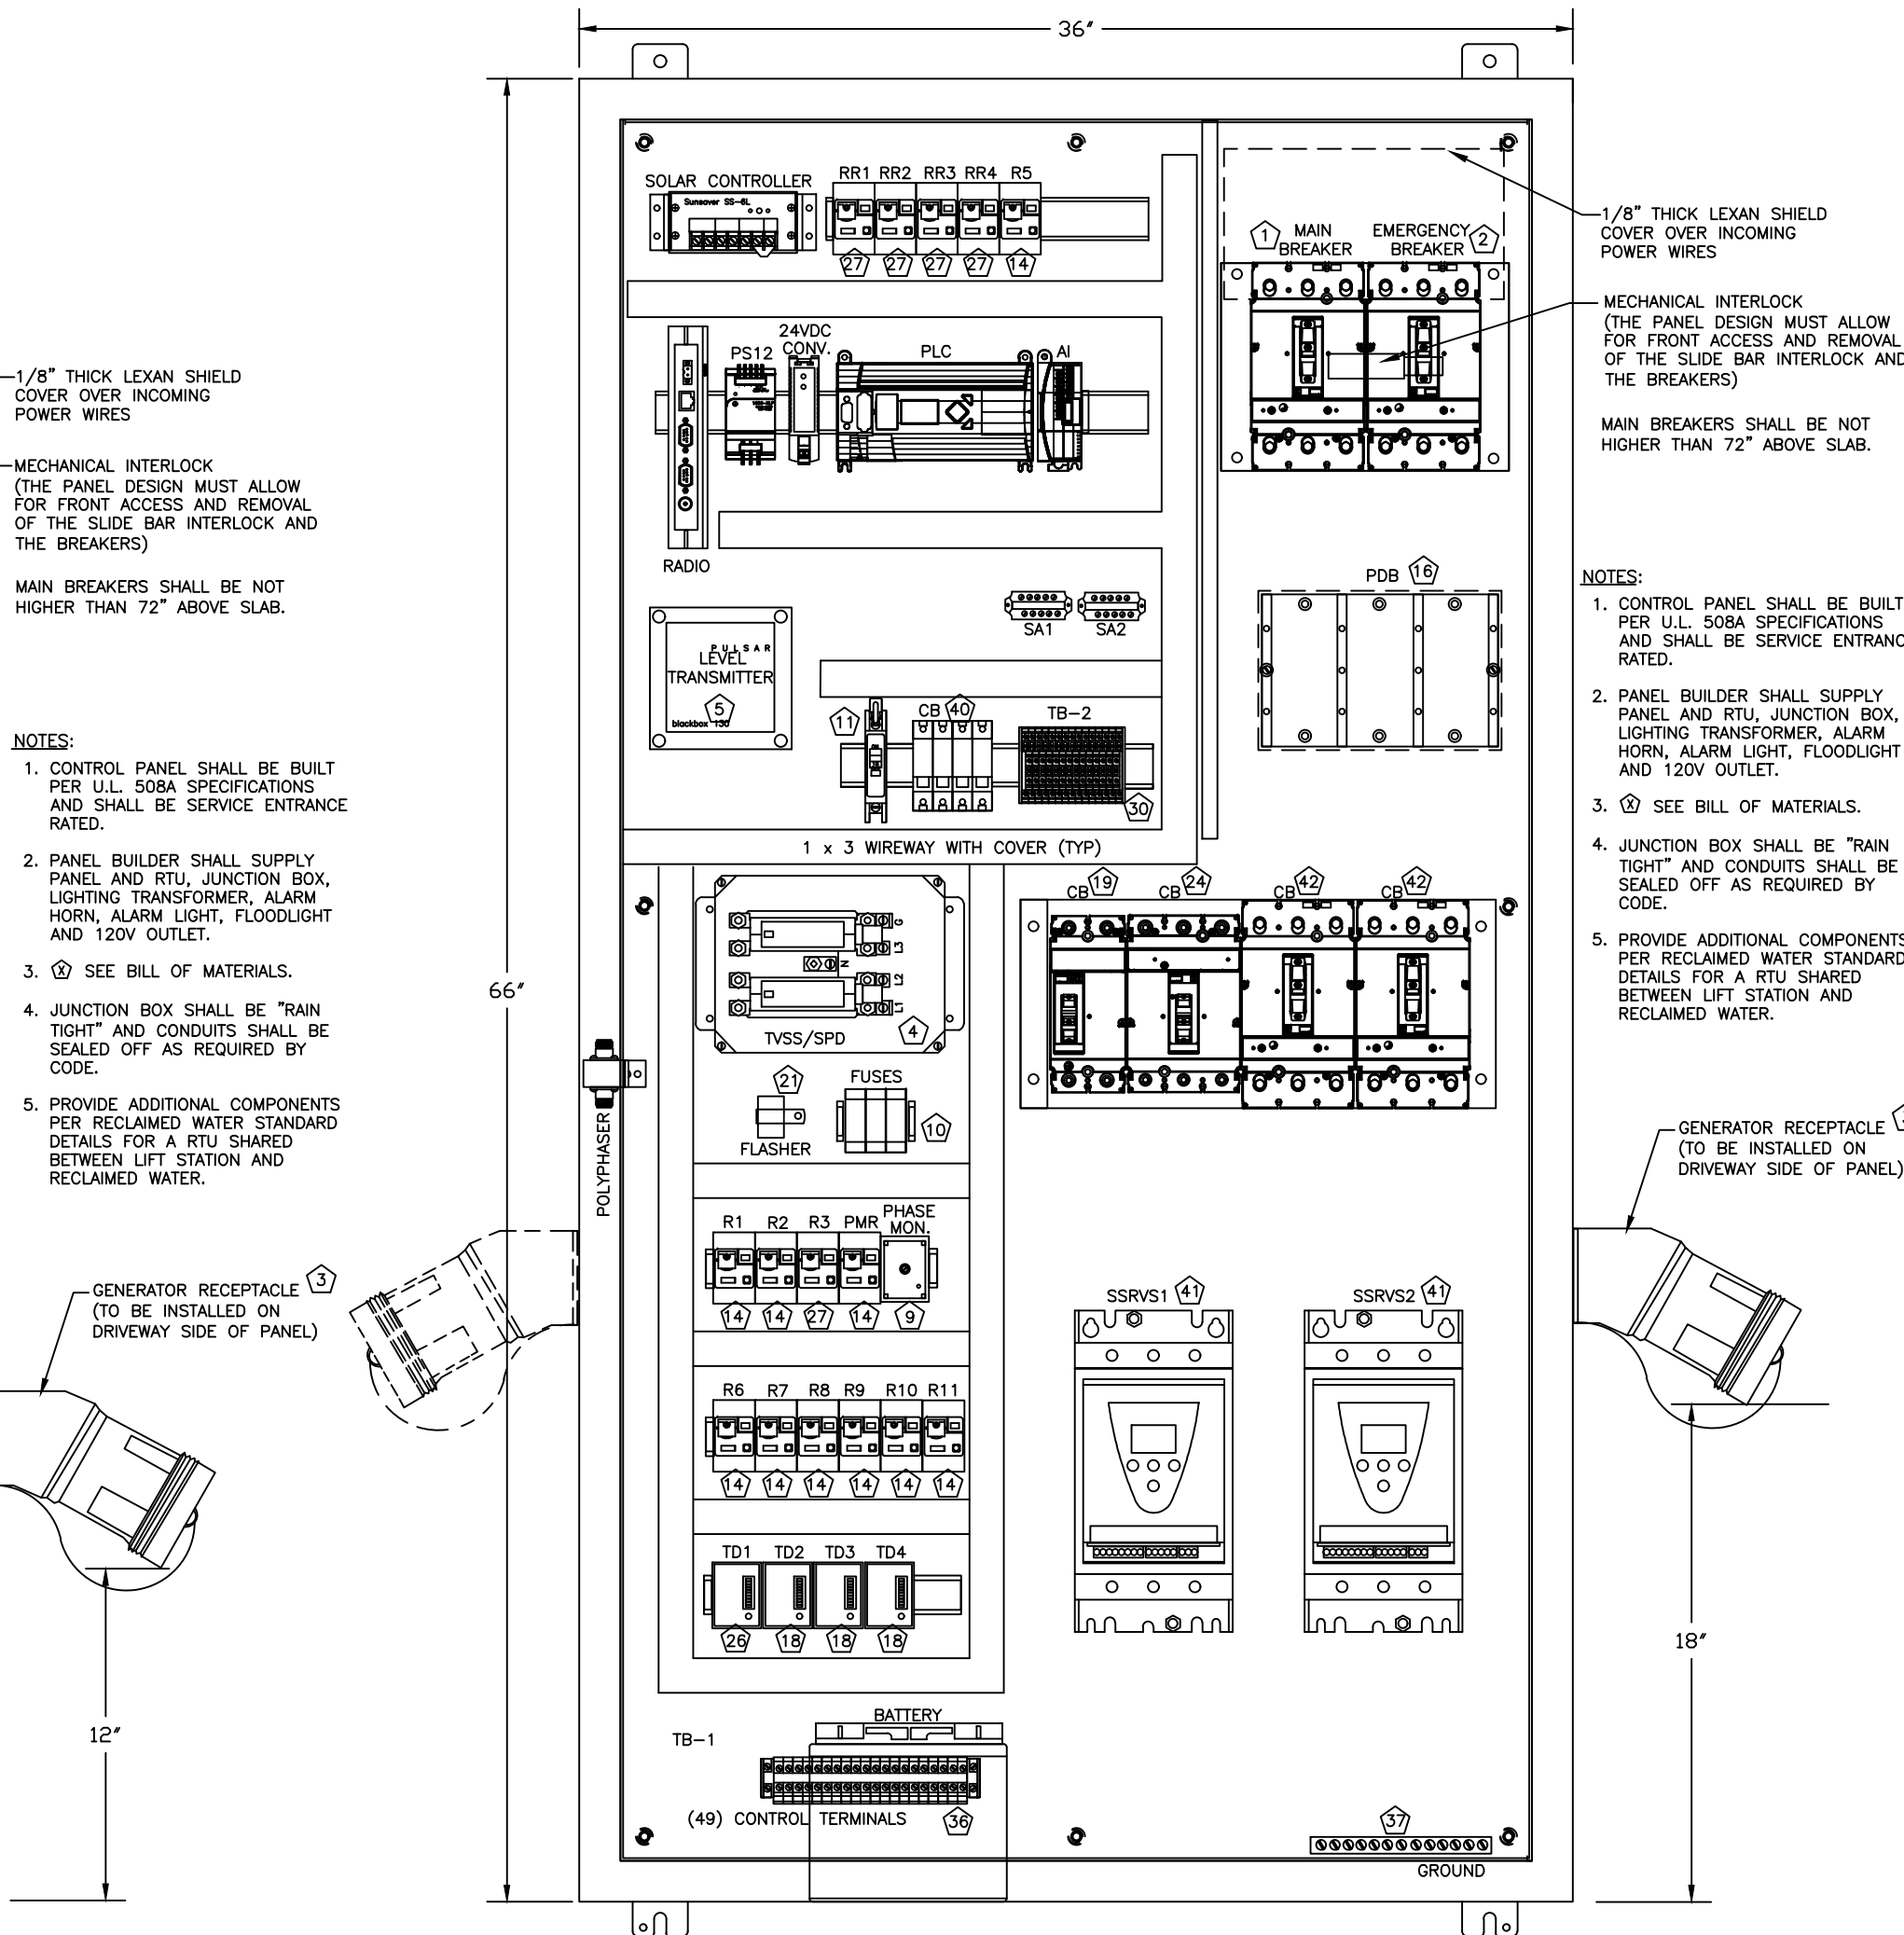


LIFT STATION CONTROL PANEL INTERNAL LAYOUT FOR 20 HP MOTORS AND LARGER

60S

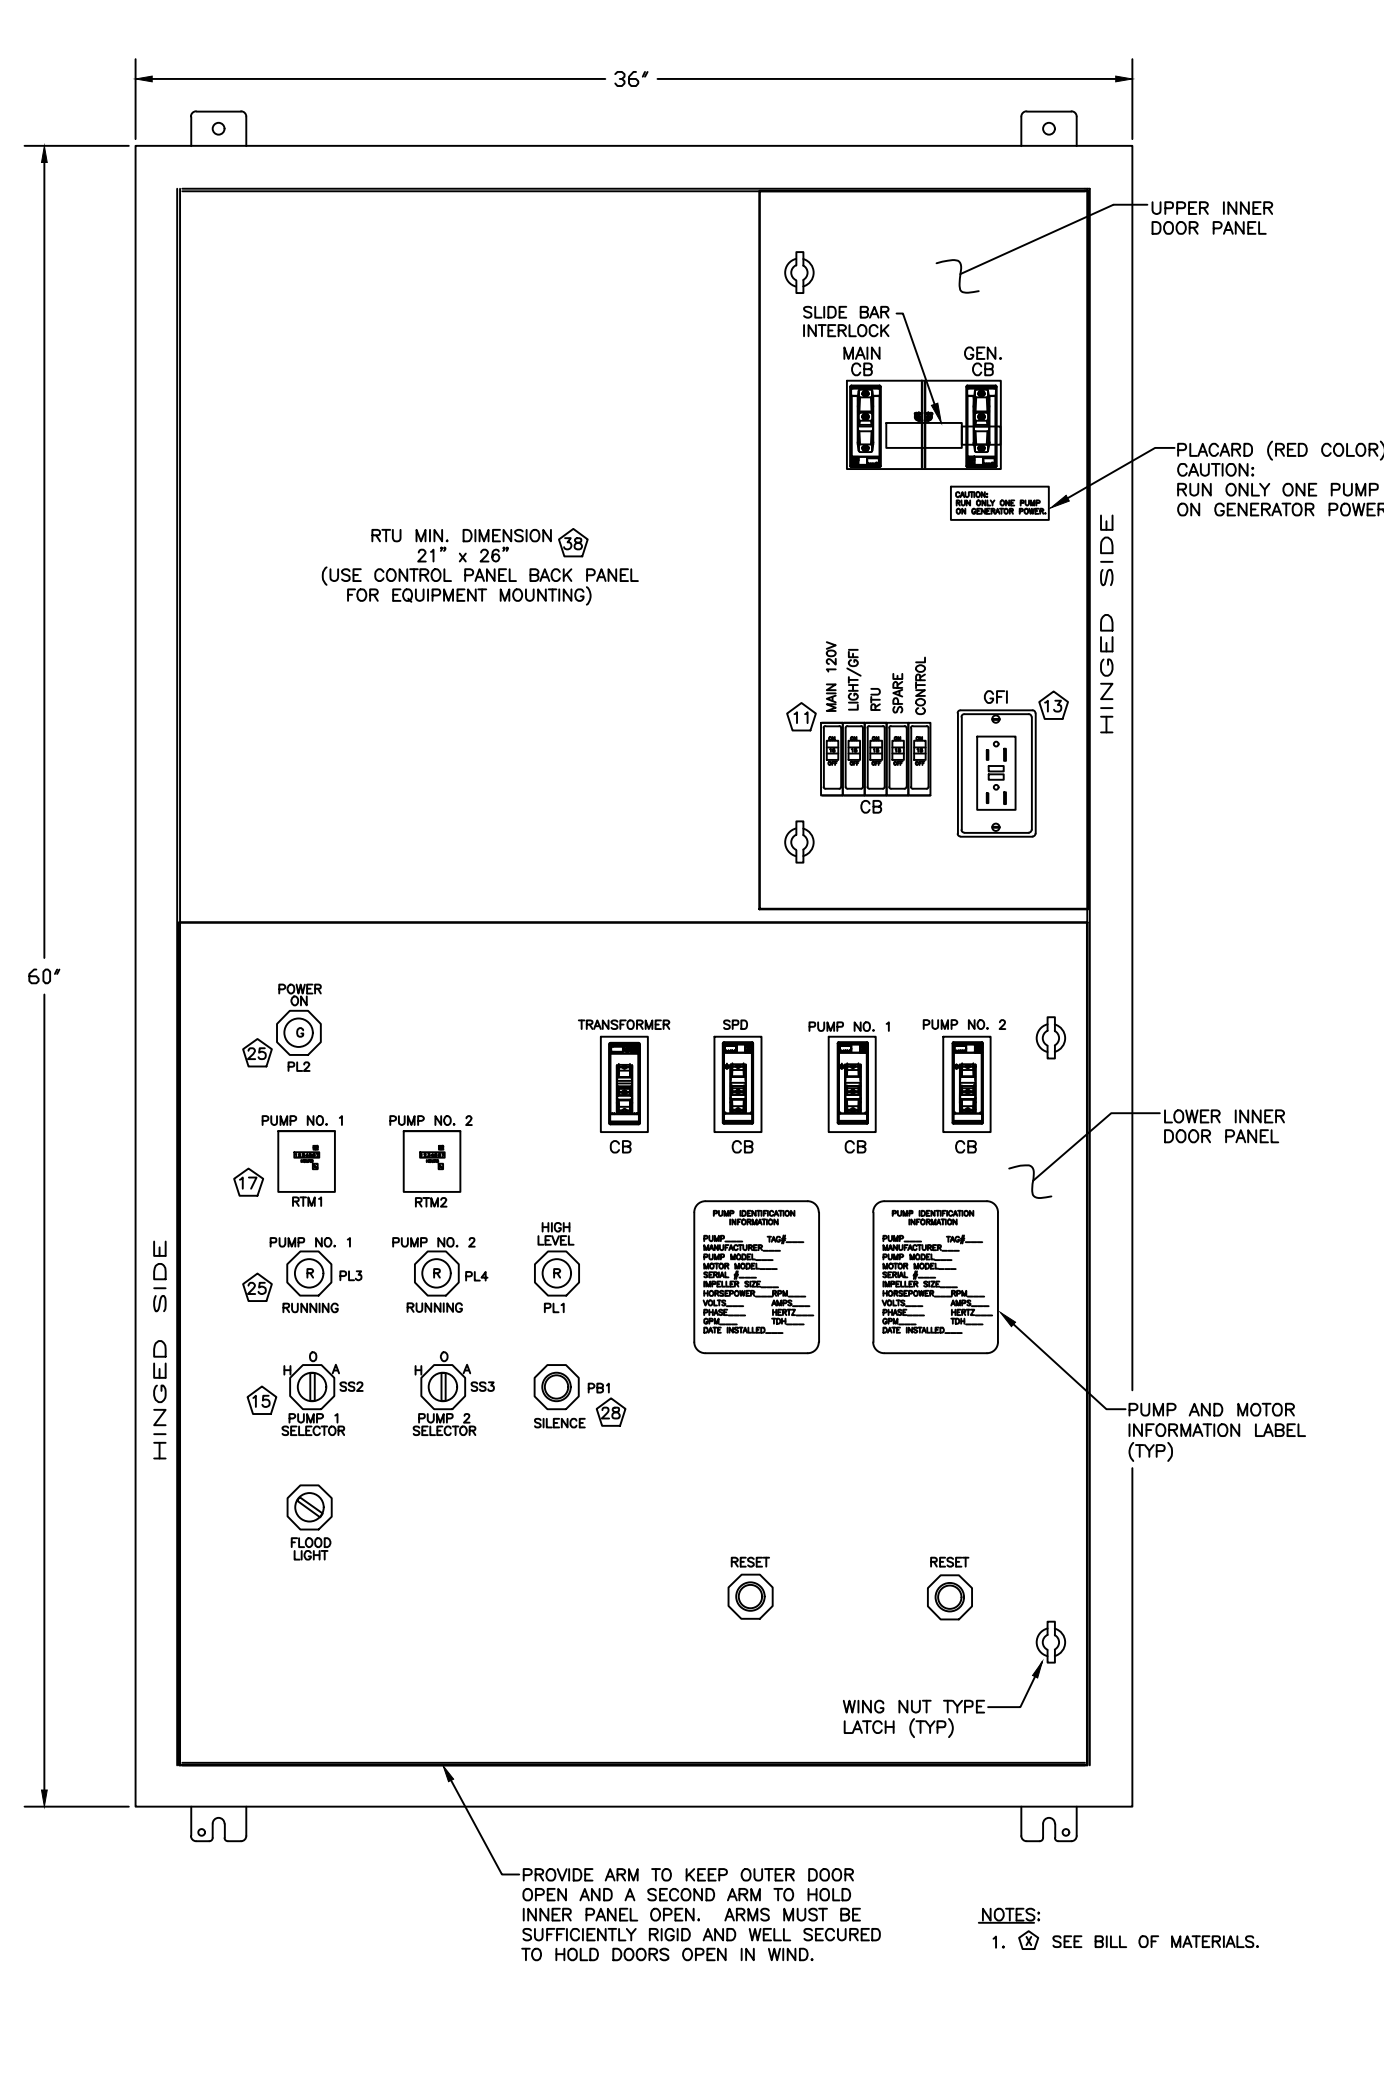

LIFT STATION CONTROL PANEL INNER DOORS FOR MOTORS SMALLER THAN 20HP

* 61S

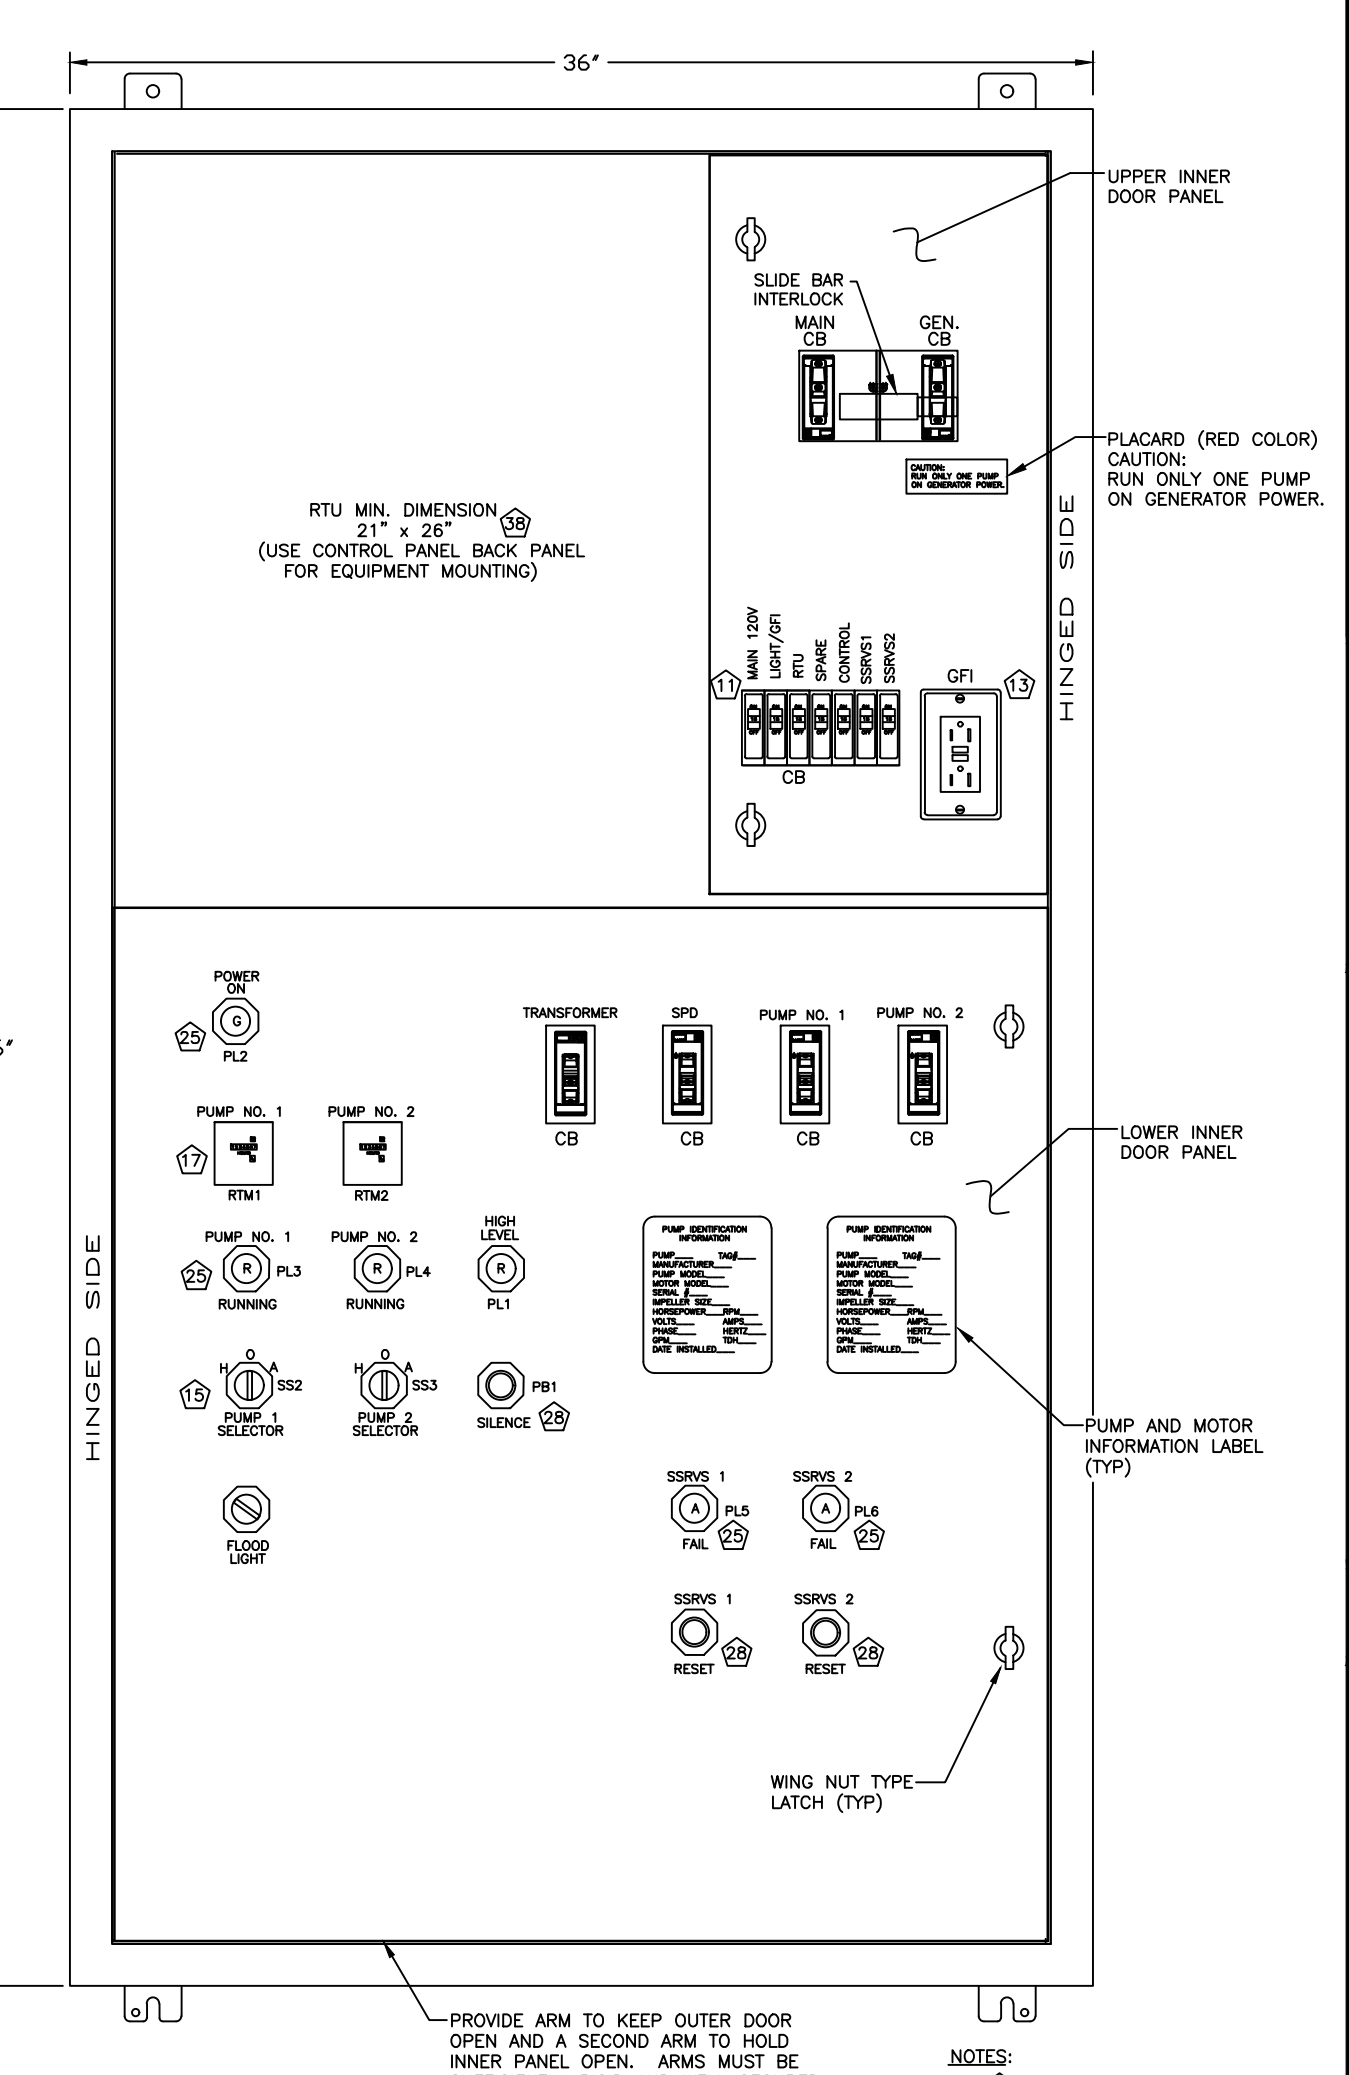

LIFT STATION CONTROL PANEL INNER DOORS FOR 20HP MOTORS AND LARGER

* 62S

**LIFT STATION ELECTRICAL
STANDARD DETAILS 3 OF 3**

CONSULTANT:

DESIGNED BY: _____ WUD _____

DRAWN BY: _____ M. BUCKNER _____
 CHECKED BY: _____ J. LAMMERT _____
 APPROVED BY: _____ WUD _____

Palm Beach County
 Water Utilities Department
 P.O. Box 16097
 West Palm Beach, FL 33416-6097

NO.	DATE	REVISION / REMARKS
1	JUNE 2019	GENERAL REVISION

STD
DETAILS

SHEET
NUMBER
E-3
OF
0

SEAL