


MARTIN COUNTY

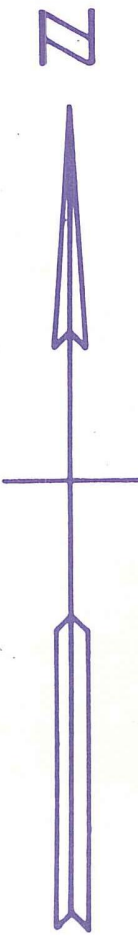

Palm Beach County (County) makes no representation or warranties whatsoever on the attached / enclosed information reflected herein pertaining to easements, rights-of-way, setback lines, reservations, agreements, and other similar matters. The information provided herein should not be relied upon by the requesting party to confirm the existence / non-existence of facts contained herein.

100  
571.56 ac

ALL OF SECTION IN COUNTY 00

NOTE:  
NOT TO BE REPRODUCED IN  
ANY FORM EXCEPT BY EXPRESS  
WRITTEN CONSENT FROM THE  
PALM BEACH COUNTY  
PROPERTY APPRAISER  
Information shown hereon is  
compiled from the best available  
sources and CANNOT be used  
for surveys or land transfers of  
any type.

P-2

1

PALM BEACH COUNTY

REBECCA E. WALKER

PROPERTY APPRAISER

RGE	TWP	SEC	AERIAL
41	40	32	NO 55-118
SCALE		1" = 200'	
DRAWN BY		B. PERRI 7-15-81	
UPDATED			