


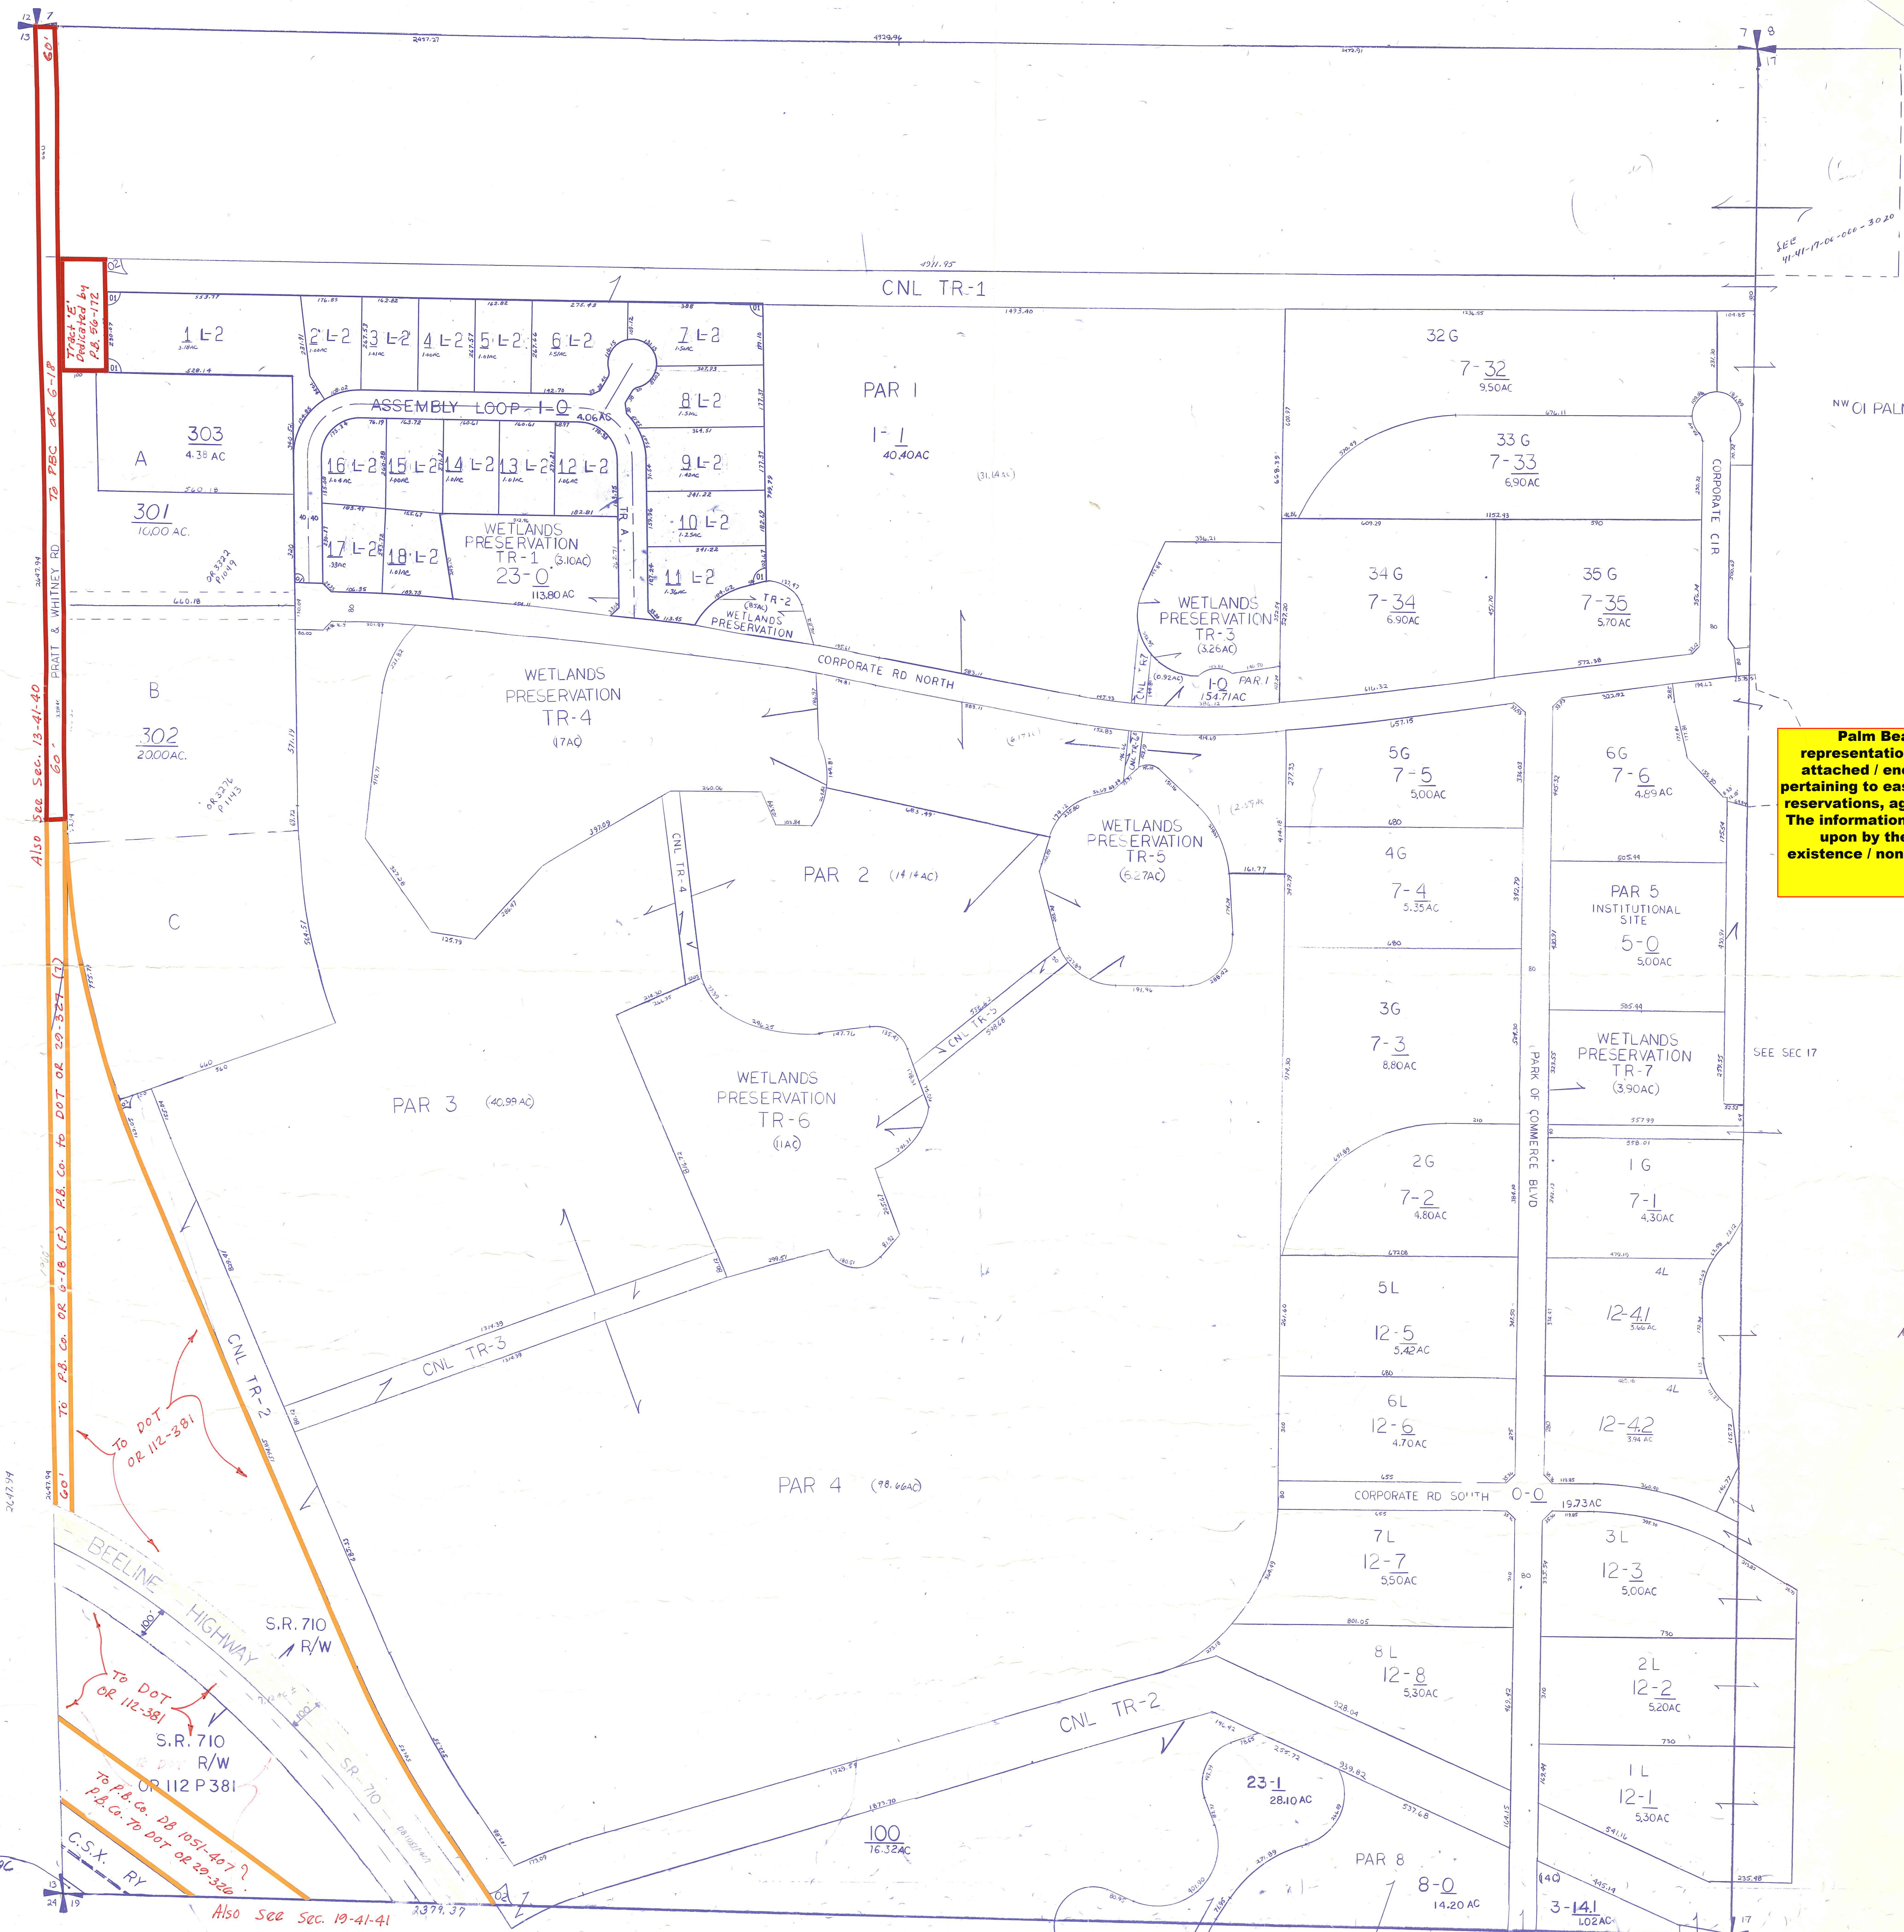

Palm Beach County (County) makes no representation or warranties whatsoever on the attached / enclosed information reflected herein pertaining to easements, rights-of-way, setback lines, reservations, agreements, and other similar matters. The information provided herein should not be relied upon by the requesting party to confirm the existence / non-existence of facts contained herein.

ALL OF SECTION IN COUNTY - 00
NOTE: SEE L-1 MEASUREMENTS FOR P.B. Co. EXP. SURV.

NOTE:
NOT TO BE REPRODUCED IN ANY FORM EXCEPT BY EXPRESS WRITTEN CONSENT FROM THE PALM BEACH COUNTY ASSESSOR.
Information shown hereon is compiled from the best available sources and CANNOT be used for surveys or land transfers of any type.

PALM BEACH COUNTY
REBECCA E. WALKER
COUNTY ASSESSOR

RGE	TWP	SEC	AERIAL
41	41	18	NO 54-14

SCALE: 1" = 200'
DRAWN BY: MCADAMS
UPDATED: 5-14-21