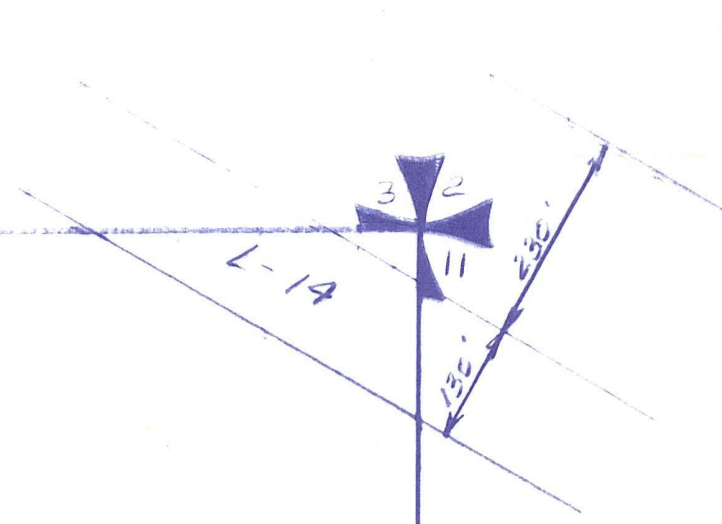
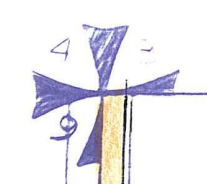


Palm Beach County (County) makes no representation or warrants whatsoever on the attached / enclosed information reflected herein pertaining to easements, rights-of-way, setback lines, reservations, agreements, and other similar matters. The information provided herein should not be relied upon by the requesting party to confirm the existence / non-existence of facts contained herein.



SECTION 338 192 - 916 30 - 133
DUDA ROAD PB 3 P. 57-58

900
638.58 AC
LESS CANAL R/W

NOTES
DUDA RD: RETURNED TO PBC FOR
MAINTENANCE BY RES 2-383
ADOPTED JULY 9-1968 FROM
SR 80 TO 1.5 MILE SOUTH
(SECT. 4-7-3-10)

ALL OF SECTION IN COUNTY Y-00

40'
40'

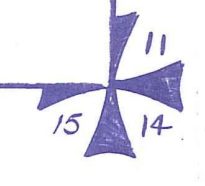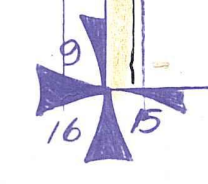

10 - 44 - 37
to
24 - 44 - 40

EE-22

PALM BEACH COUNTY				
REBECCA E. WALKER				
COUNTY ASSESSOR				
RGE	TWP	SEC	AERIAL	
37	44	10	NO 52-10	
SCALE		1" = 200'		
DRAWN BY		MCADAMS 11-13-78		
UPDATED		11-13-78		