


HVERHILL ROAD AND OKEECHOBEE BLVD

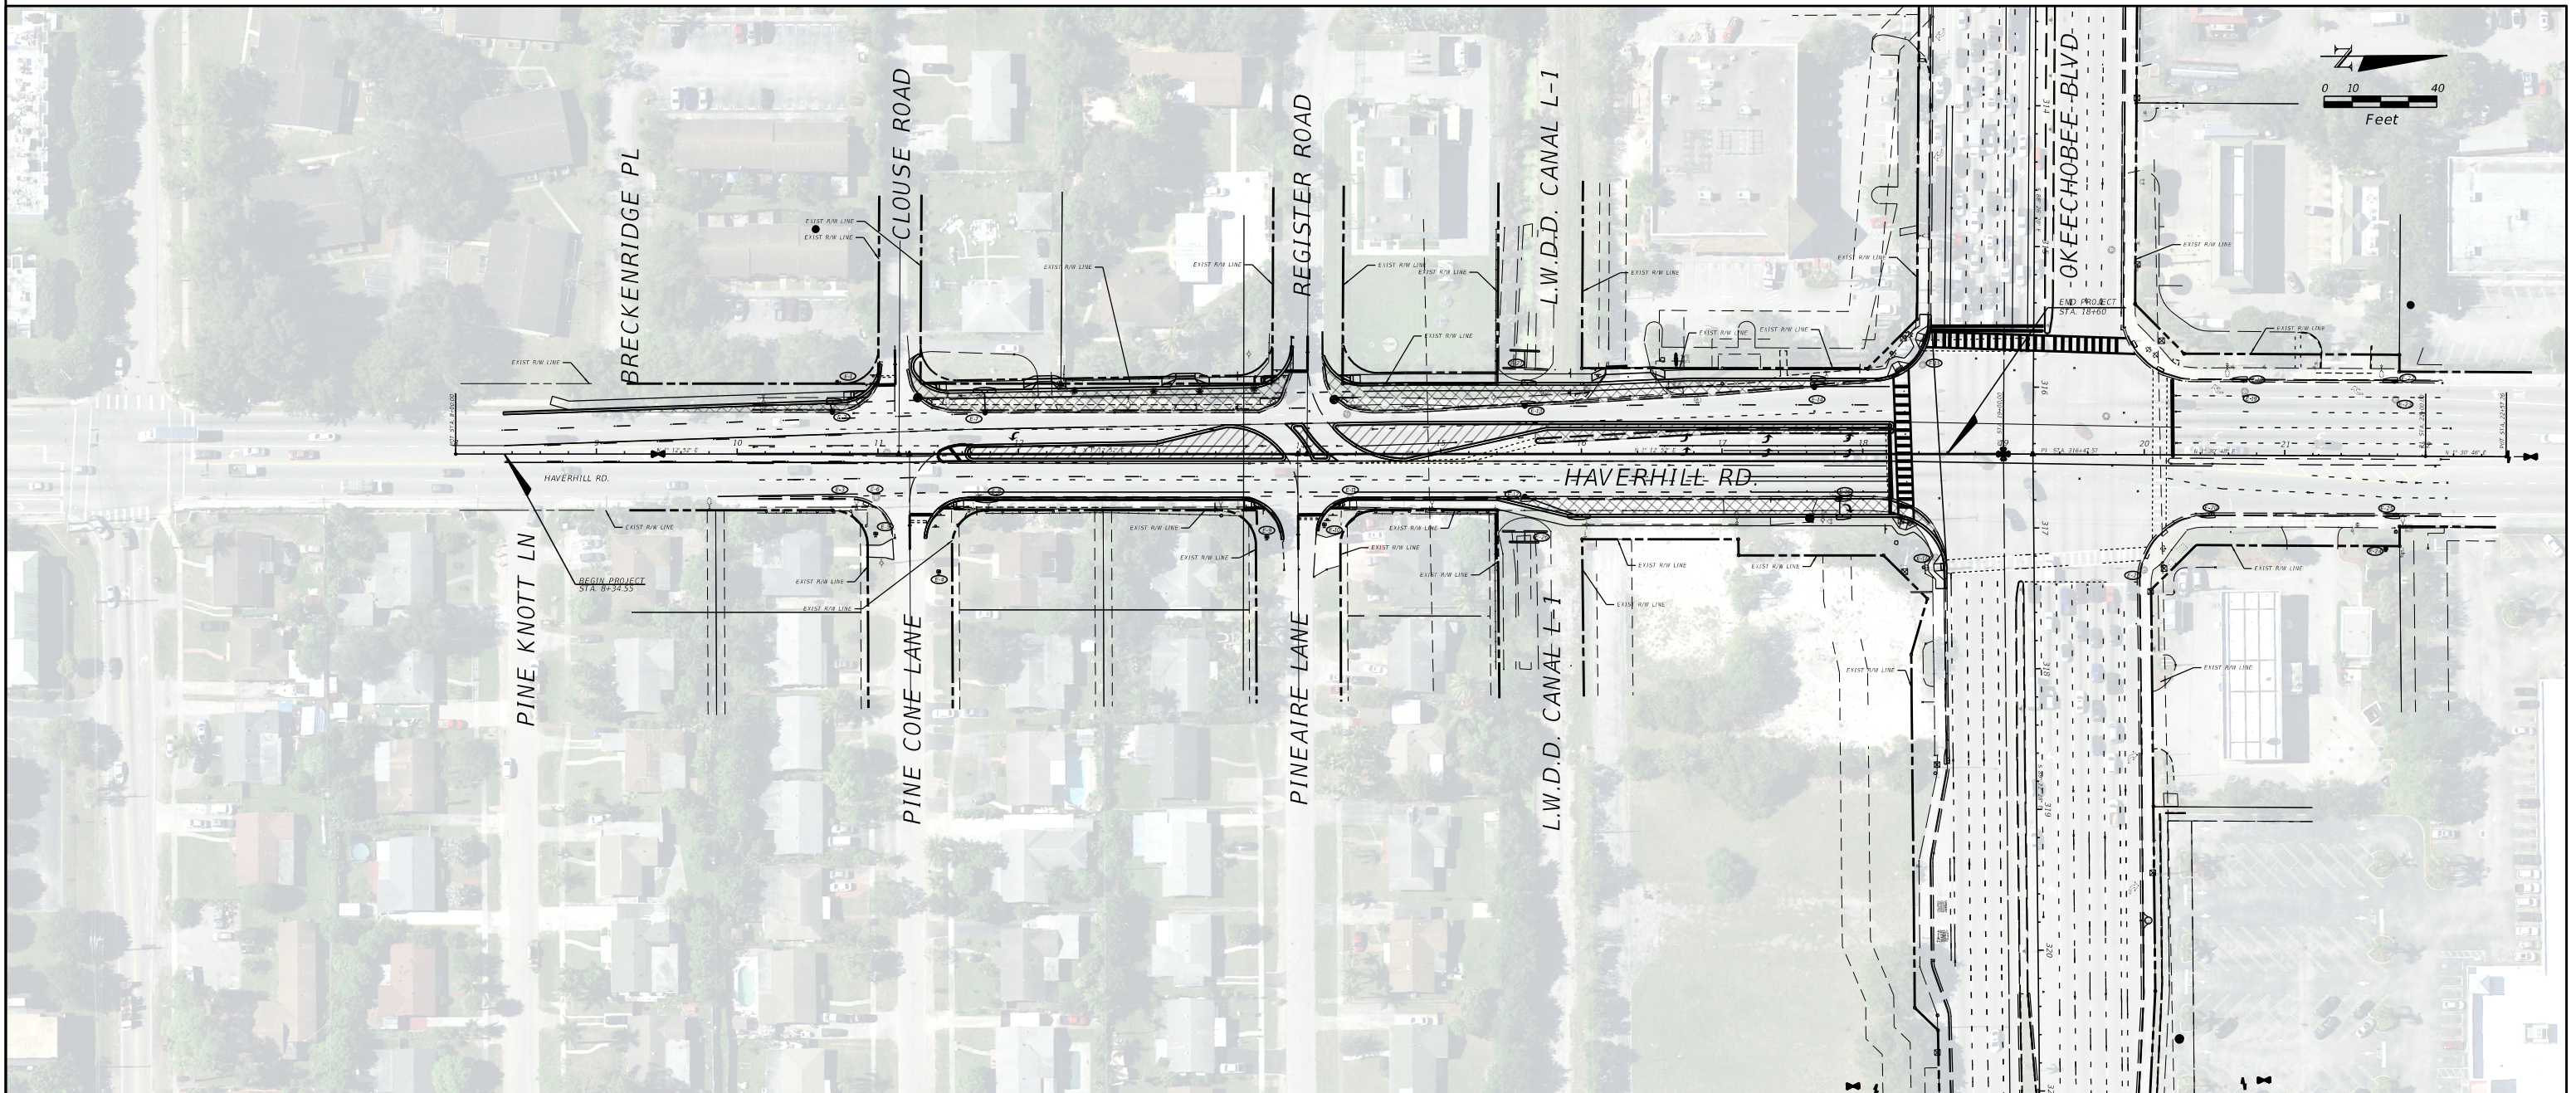

HSQ GROUP, INC.
Engineers · Planners · Surveyors
1001 Yamato Road, Suite 105
Boca Raton, Florida 33431 · 561.392.0221
C26258 · LB7924

MASTER PLAN



\$DATE\$

\$USER\$