

NOTE
 COCONUT BLVD: SEE ALSO OR. 12236-199 FOR RELEASE OF SURFACE RIGHTS IN PARCELS INDICATED AS


Palm Beach County (County) makes no representation or warranties whatsoever on the attached / enclosed information reflected herein pertaining to easements, rights-of-way, setback lines, reservations, agreements, and other similar matters. The information provided herein should not be relied upon by the requesting party to confirm the existence / non-existence of facts contained herein.

PARCELS 1.15 ACRES UNLESS OTHERWISE NOTED

ALL TRACT DESCRIPTIONS ARE AS MEASURED PARALLEL TO THE SOUTH AND EAST SECTION LINES.

ALL OF SECTION IS IN THE COUNTY CODED - 00

LEGAL DESCRIPTION EXAMPLES

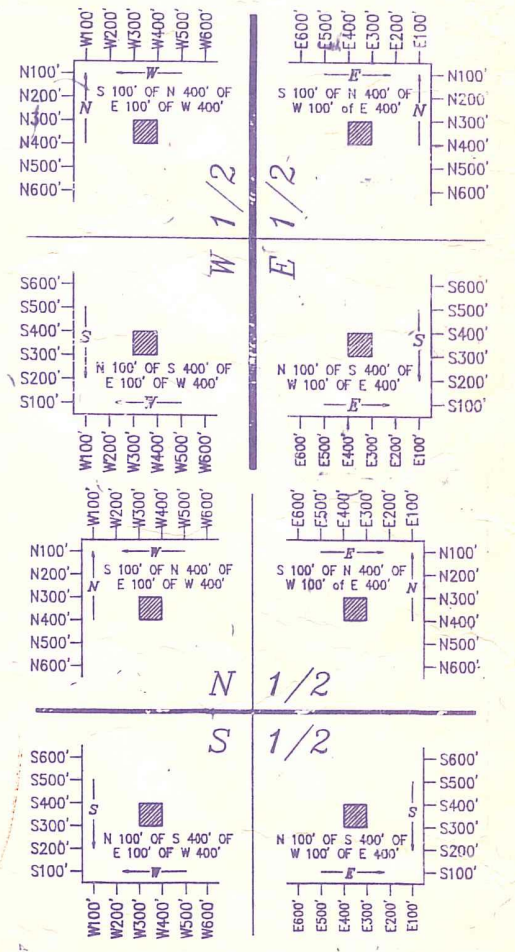

NOTE:

NOT TO BE REPRODUCED IN ANY FORM EXCEPT BY EXPRESS WRITTEN CONSENT FROM THE PALM BEACH COUNTY PROPERTY APPRAISER
 Information shown herein is compiled from the best available sources and CANNOT be used for surveys or land transfers of any type.

NOTE:
 ROYAL PALM BEACH COLONY INC. LOT NUMBERS SHOWN IN UPPER LEFT CORNER OF EACH LOT.

36	31	32	33	34	35	36	31
12	7	8	9	10	11	12	7
24	19	20	21	22	23	24	19
25	20	21	22	23	24	25	20
36	31	32	33	34	35	36	31
1	2	3	4	5	6	7	1

PALM BEACH COUNTY
GARY R. NIKOLITS
 PROPERTY APPRAISER

RGE	TWP	SEC	AERIAL
41	42	22	NO 57-93

SCALE 1" = 200'
 DRAWN BY SELLERS 11/1/77
 UPDATED