

Palm Beach County (County) makes no representation or warranties whatsoever on the attached / enclosed information reflected herein pertaining to easements, rights-of-way, setback lines, reservations, agreements, and other similar matters. The information provided herein should not be relied upon by the requesting party to confirm the existence / non-existence of facts contained herein.


NOTES
 JOG RD: SEE NOTES IN SET 3-47-92
 YAMATO: FROM MILITARY TR TO JOG RD: AGREEMENT FOR CLASSIFICATION AND TRANSFER OF JURISDICTION RES. 87-1592

NOTE:
 NOT TO BE REPRODUCED IN ANY FORM EXCEPT BY EXPRESS WRITTEN CONSENT FROM THE PALM BEACH COUNTY ASSESSOR.
 Information shown hereon is compiled from the best available sources and CANNOT be used for surveys or land transfers of any type.

PALM BEACH COUNTY
 5.50
 PLANNING DEPARTMENT

RGE	TWP	SEC	ASBL
42	47	10	63-112

SCALE 1"=200'
 DRAWN BY
 UPDATED

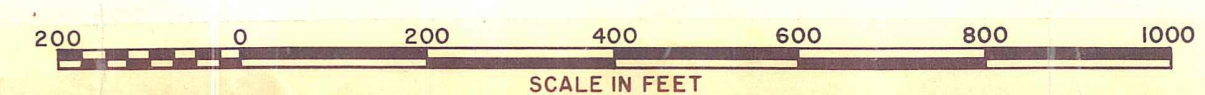

FLIGHT DATE DEC 1973