



TR A  
 BONA FIDE PLANTING  
 PLD-PB 13-180  
 DISPOSED  
 OR-5451-306

AGREEMENT  
 FOR WATER & SEWERAGE SYSTEM  
 OR-8045-013

SAN SEBASTIAN DR  
 BONA FIDE  
 PHASE 2  
 RES-88-2148  
 ON-COMPLETION  
 PLD

SILVER WOODS CT  
 RES-91-28-1 RES-04-1077

SIERRA DEL MAR  
 PB 24-190

VENTURA PL W/ E  
 OR 15405-1930

DEL MAR PLAZA  
 SUBDIVISION N.1  
 P.B. 41-109

ABANDONED  
 12' EASEMENT  
 RES-80-100-2-1


**Palm Beach County (County) makes no representation or warranties whatsoever on the attached / enclosed information reflected herein pertaining to easements, rights-of-way, setback lines, reservations, agreements, and other similar matters. The information provided herein should not be relied upon by the requesting party to confirm the existence / non-existence of facts contained herein.**

*For 5000 P/w  
 Abandonment  
 within this  
 section - see  
 R744505*



NOTE:  
 NOT TO BE REPRODUCED IN ANY FORM EXCEPT BY EXPRESS WRITTEN CONSENT FROM THE PALM BEACH COUNTY ASSESSOR.  
 Information shown hereon is compiled from the best available sources and CANNOT be used for surveys or land transfers of any type.

PALM BEACH COUNTY			
DAVID L. REID COUNTY ASSESSOR			
RGE	TWP	SEC	AERIAL
42	47	21	NO 62-8
SCALE: 1"=200'			
DRAWN BY			
UPDATED			

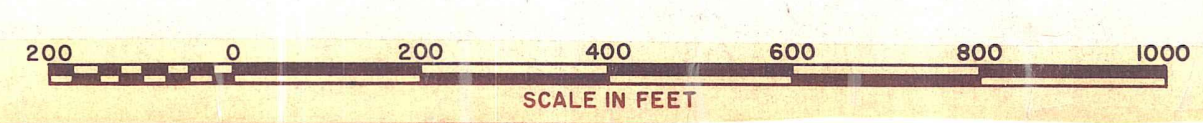

FLIGHT LATE DEC. 1973