




**1 - 90' R/W Buffer - Orange Blvd, Pod B and C**

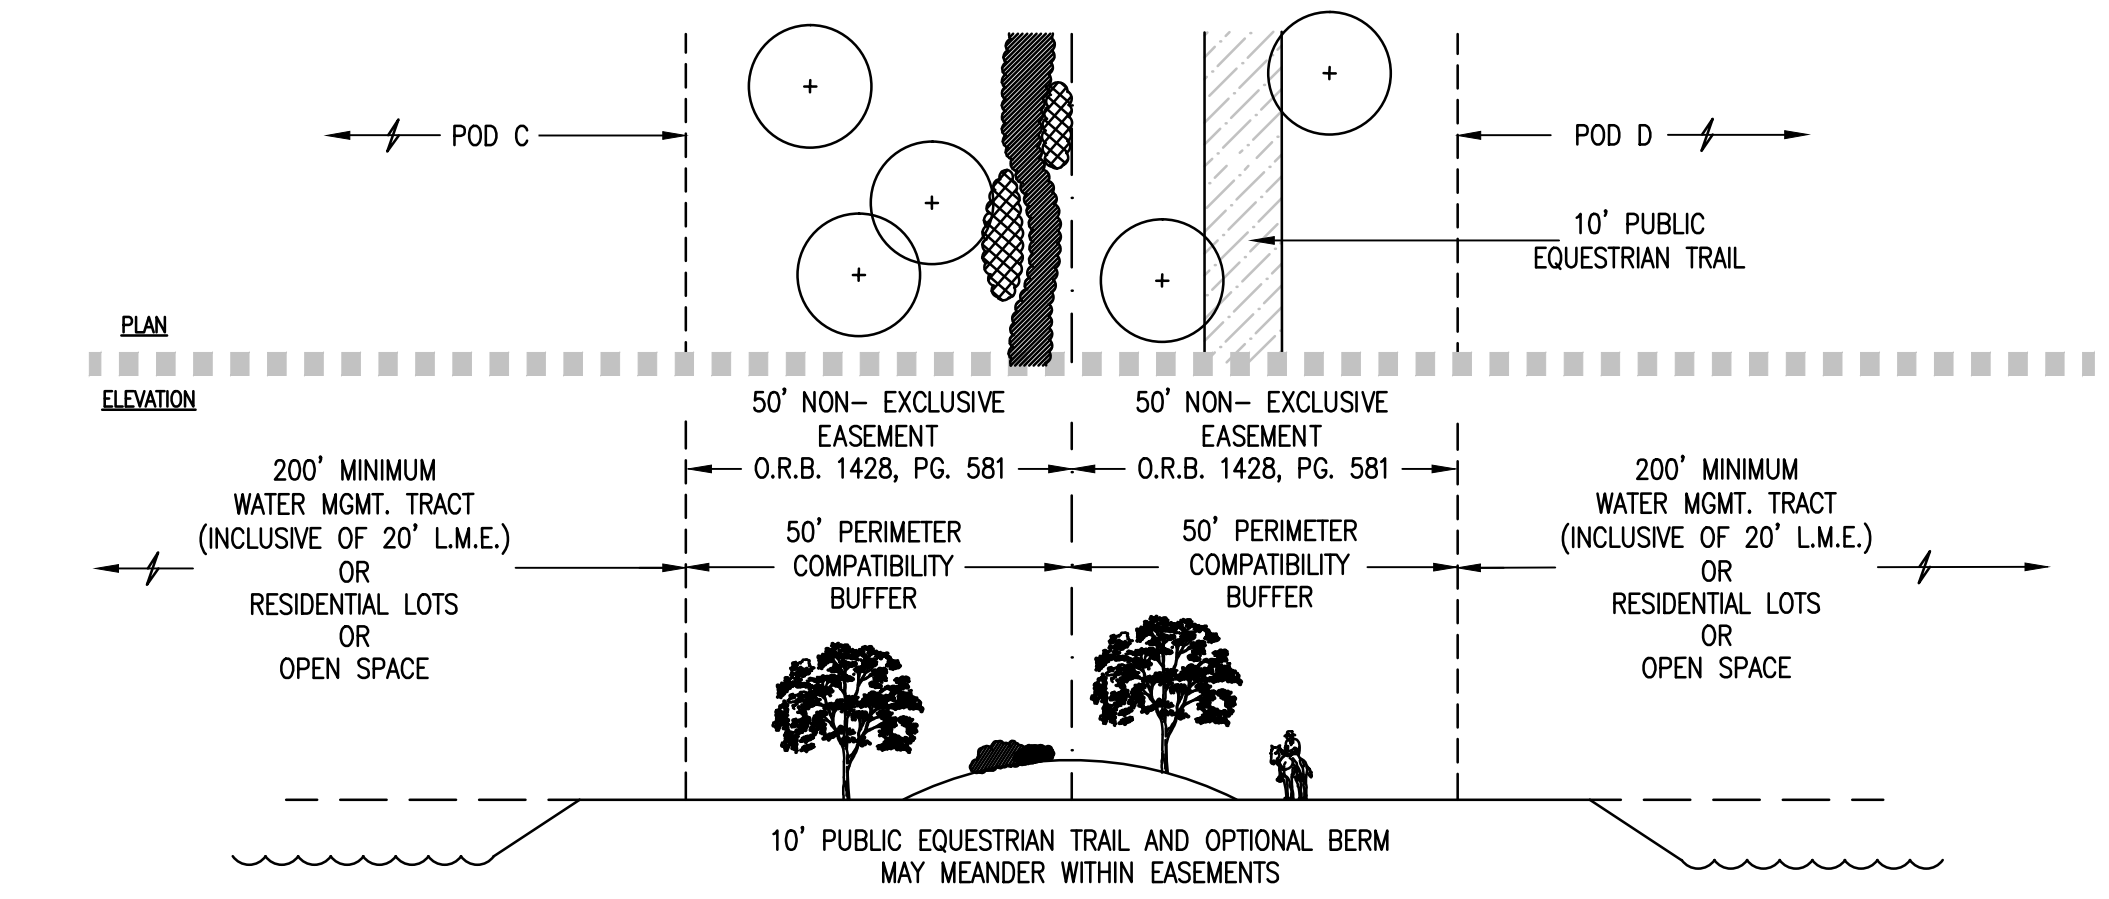

**2 - 50' Type 1 Compatibility Buffer - Pod C and D**

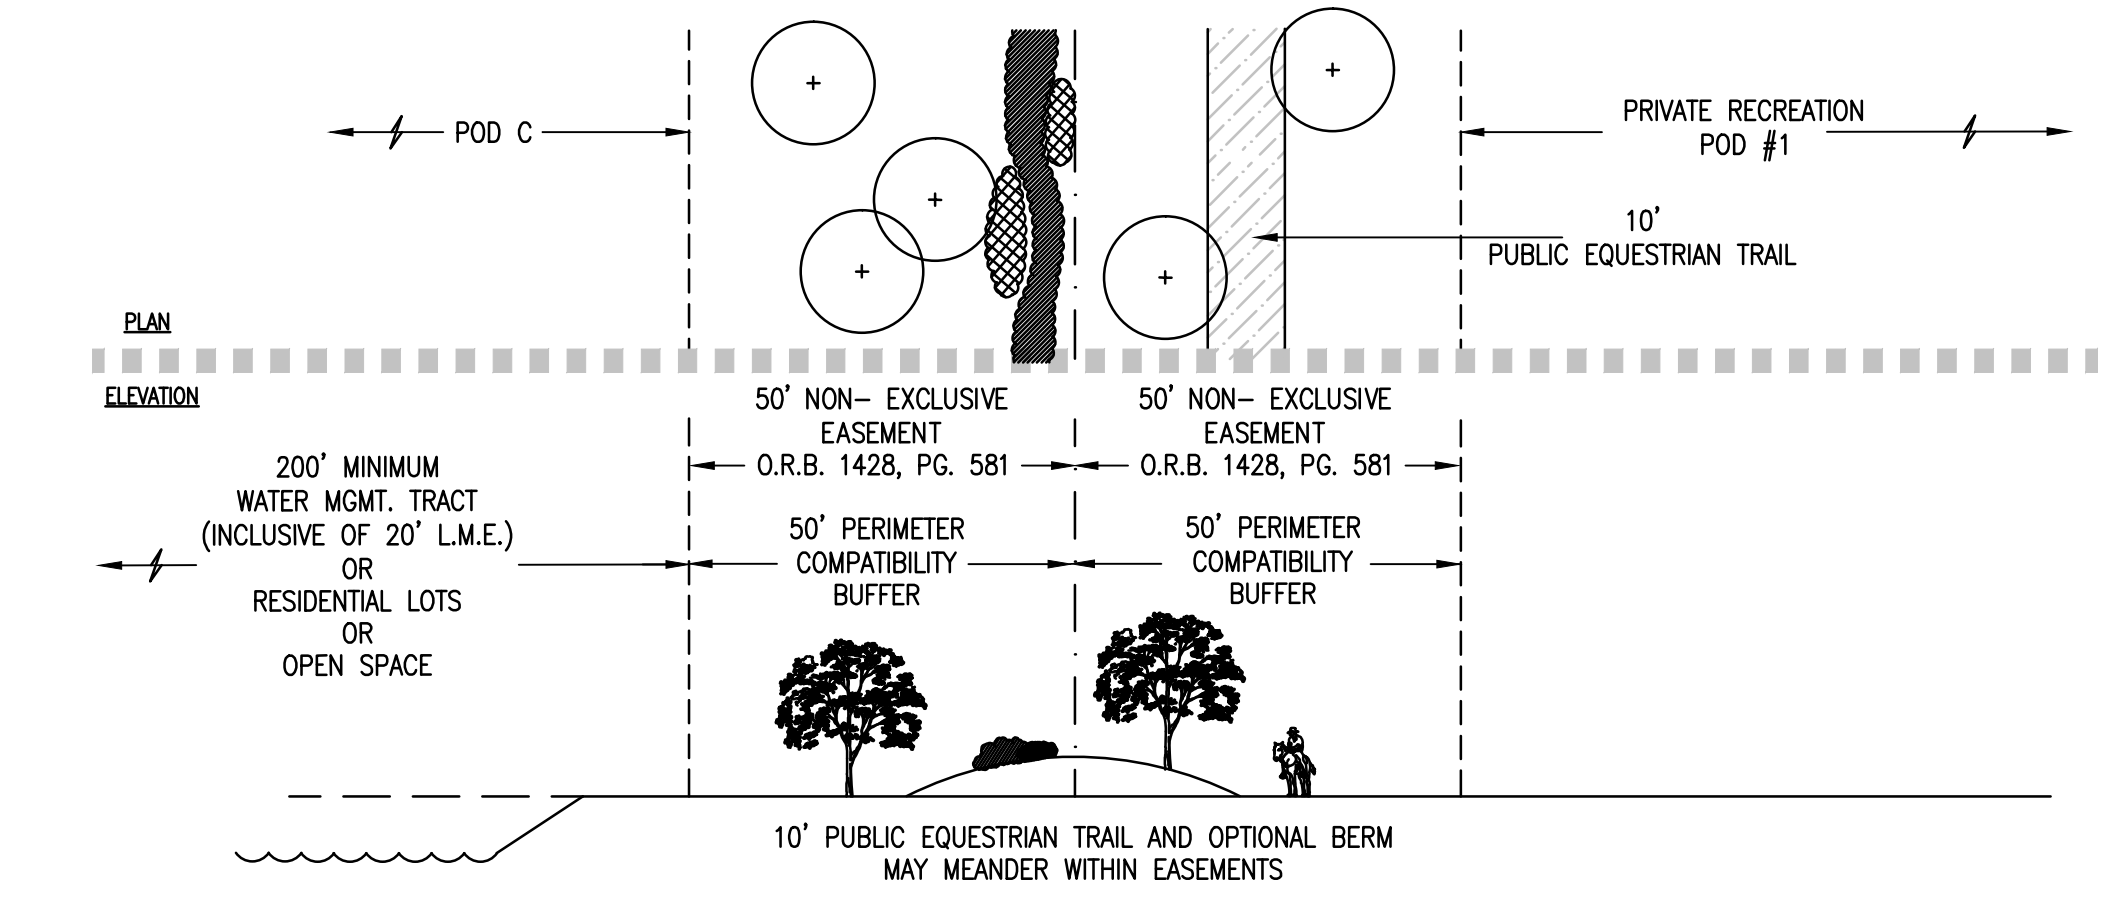

**2.1 - 50' Type 1 Compatibility Buffer - Pod C and Private Rec. Pod #1**

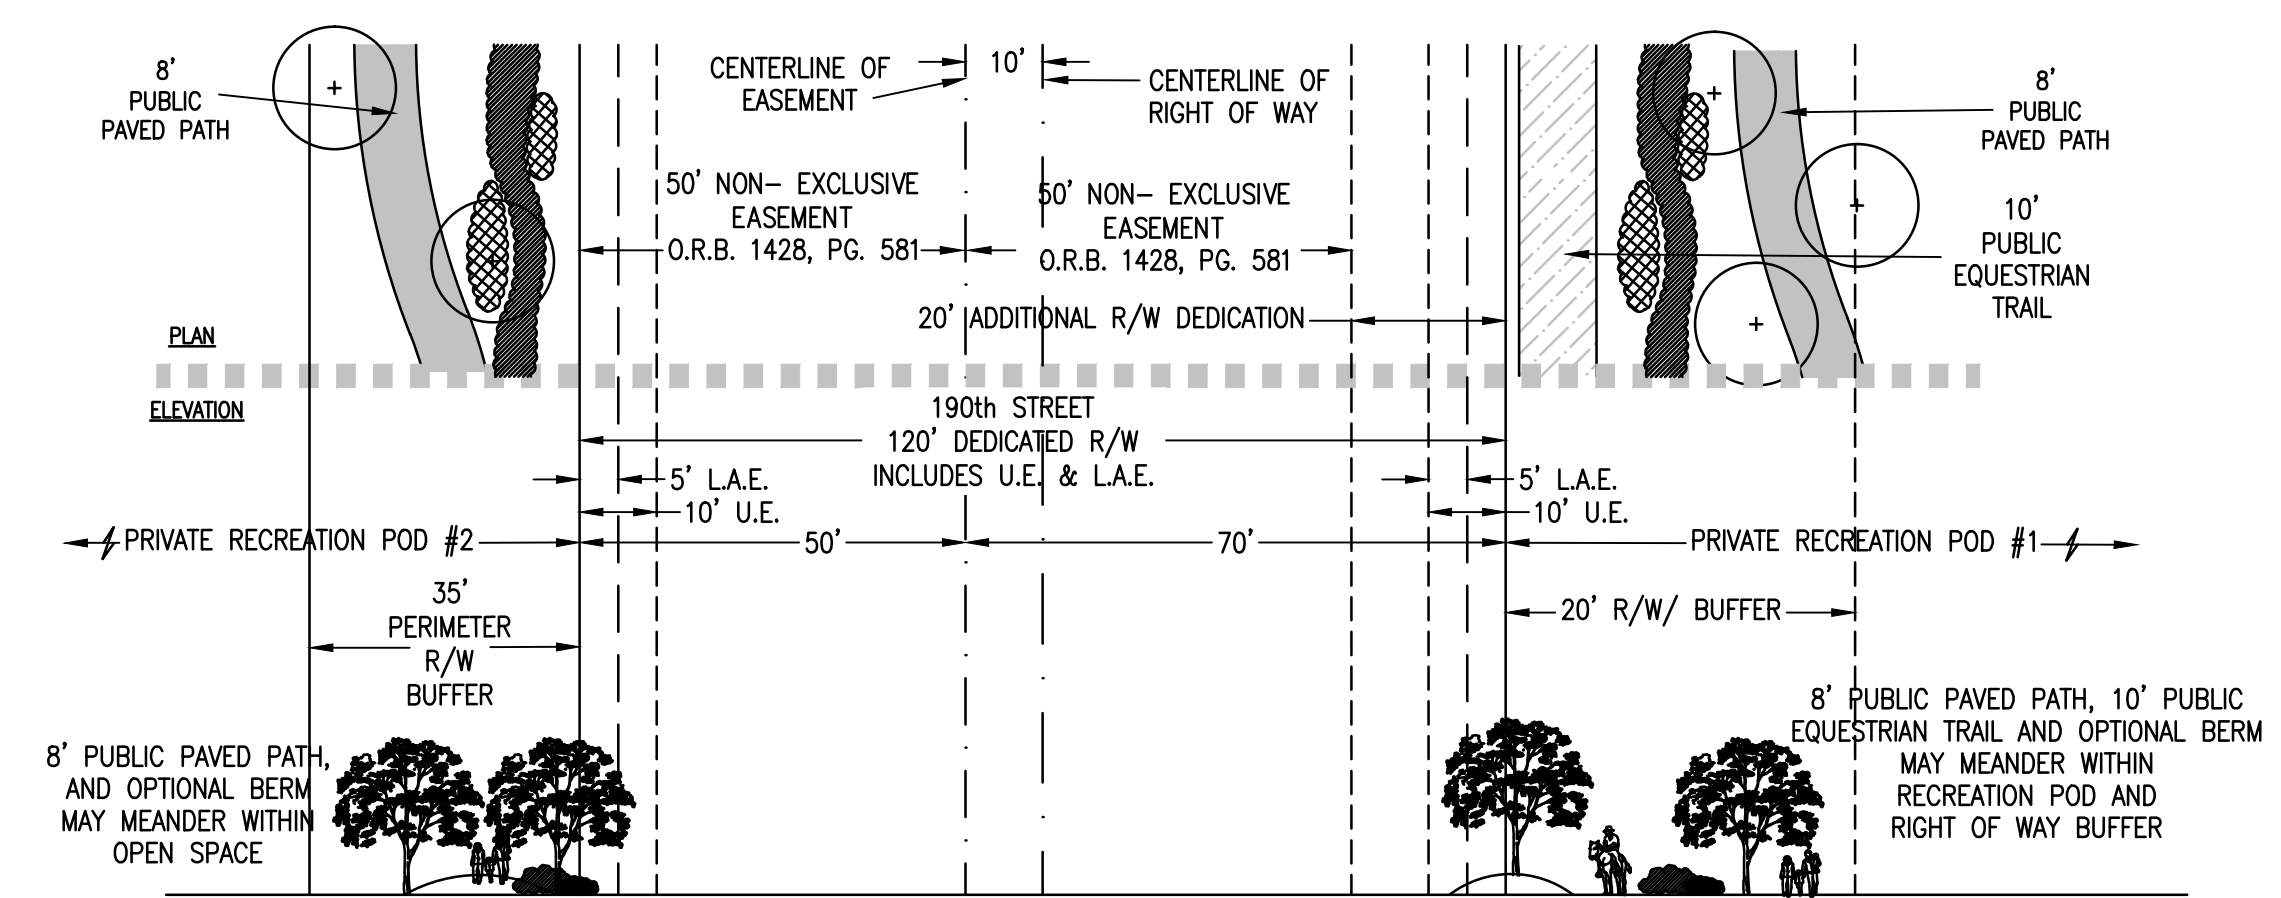

**3 - 35' R/W Buffer for Private Recreation Pod #2 & 15' R/W Buffer for Private Recreation Pod #1 on 190th St. N.**

**PALM BEACH WEST ASSOCIATES I, LLLP**  
 1600 SAWGRASS CORPORATE PKWY  
 SUITE 400  
 SUNRISE, FLORIDA 33323  
 954-753-1730

**Consultants:**  
**CIVIL ENGINEER**  
 GLH Engineering, LLC  
 1600 Sawgrass Corporate Pkwy  
 Suite 400  
 Sunrise, FL 33323  
 954-753-1730  
**SURVEYOR**  
 Sand and Hills Survey, Inc.  
 8461 Lake Worth Road, Suite 410  
 Lake Worth, FL 33467  
 (561) 209-6048  
**TRAFFIC ENGINEER**  
 Simmons and White  
 2581 Metrocentre Blvd. Suite 3  
 West Palm Beach, FL 33407  
 (561) 478-7848  
**PLANNERS**  
 Urban Design Kilday Studios  
 610 Clematis Street, Suite CU02  
 West Palm Beach, FL 33401  
 (561) 366-1100

**Project:**  
**INDIAN TRAILS GROVE - PUD**

Palm Beach County, Florida  
**Sheet title:**  
**PRELIMINARY Regulating Plan**

**Date:**  
**2015-07-15**

**Revisions:**  
 2015-09-28 Resubmittal

**Amendments:**

**Zoning Stamps:**

**Sheet number:**  
**PRP-7**