




N.1 - 15' R/W Buffer - Hamlin Blvd. Civic Pod 4

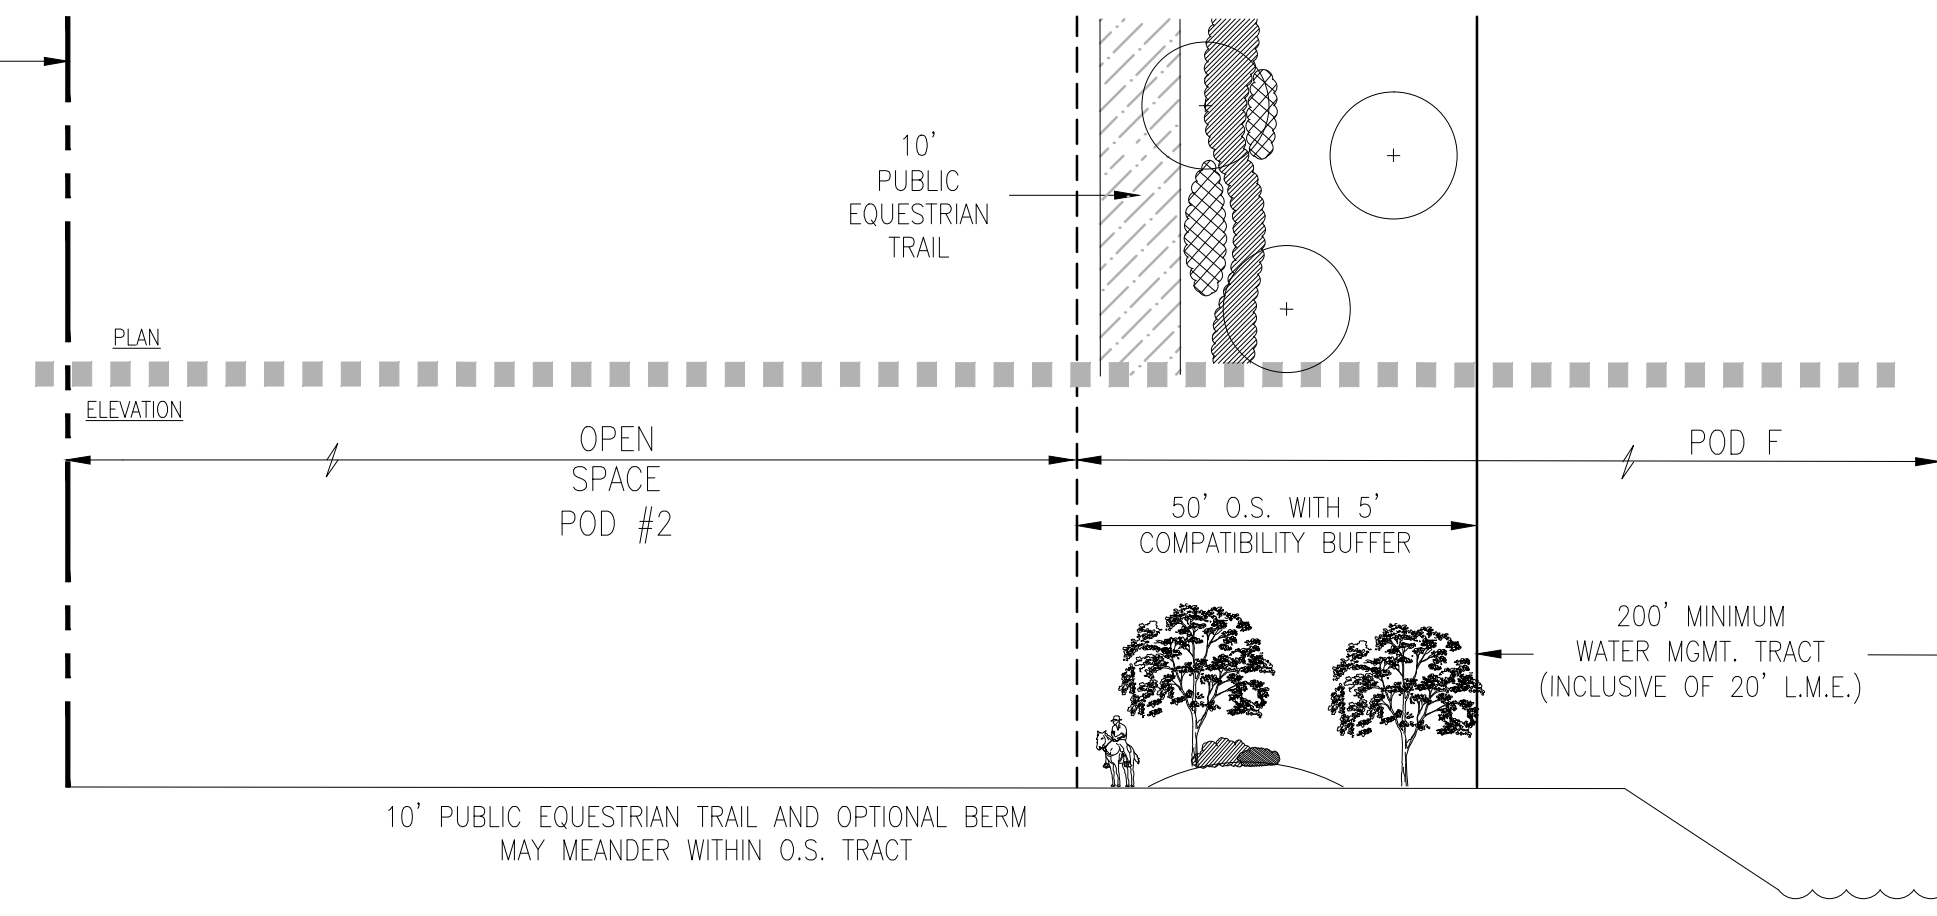


Q - 50' O.S. with 5' Compatibility Buffer (Variance Requested) - POD F West

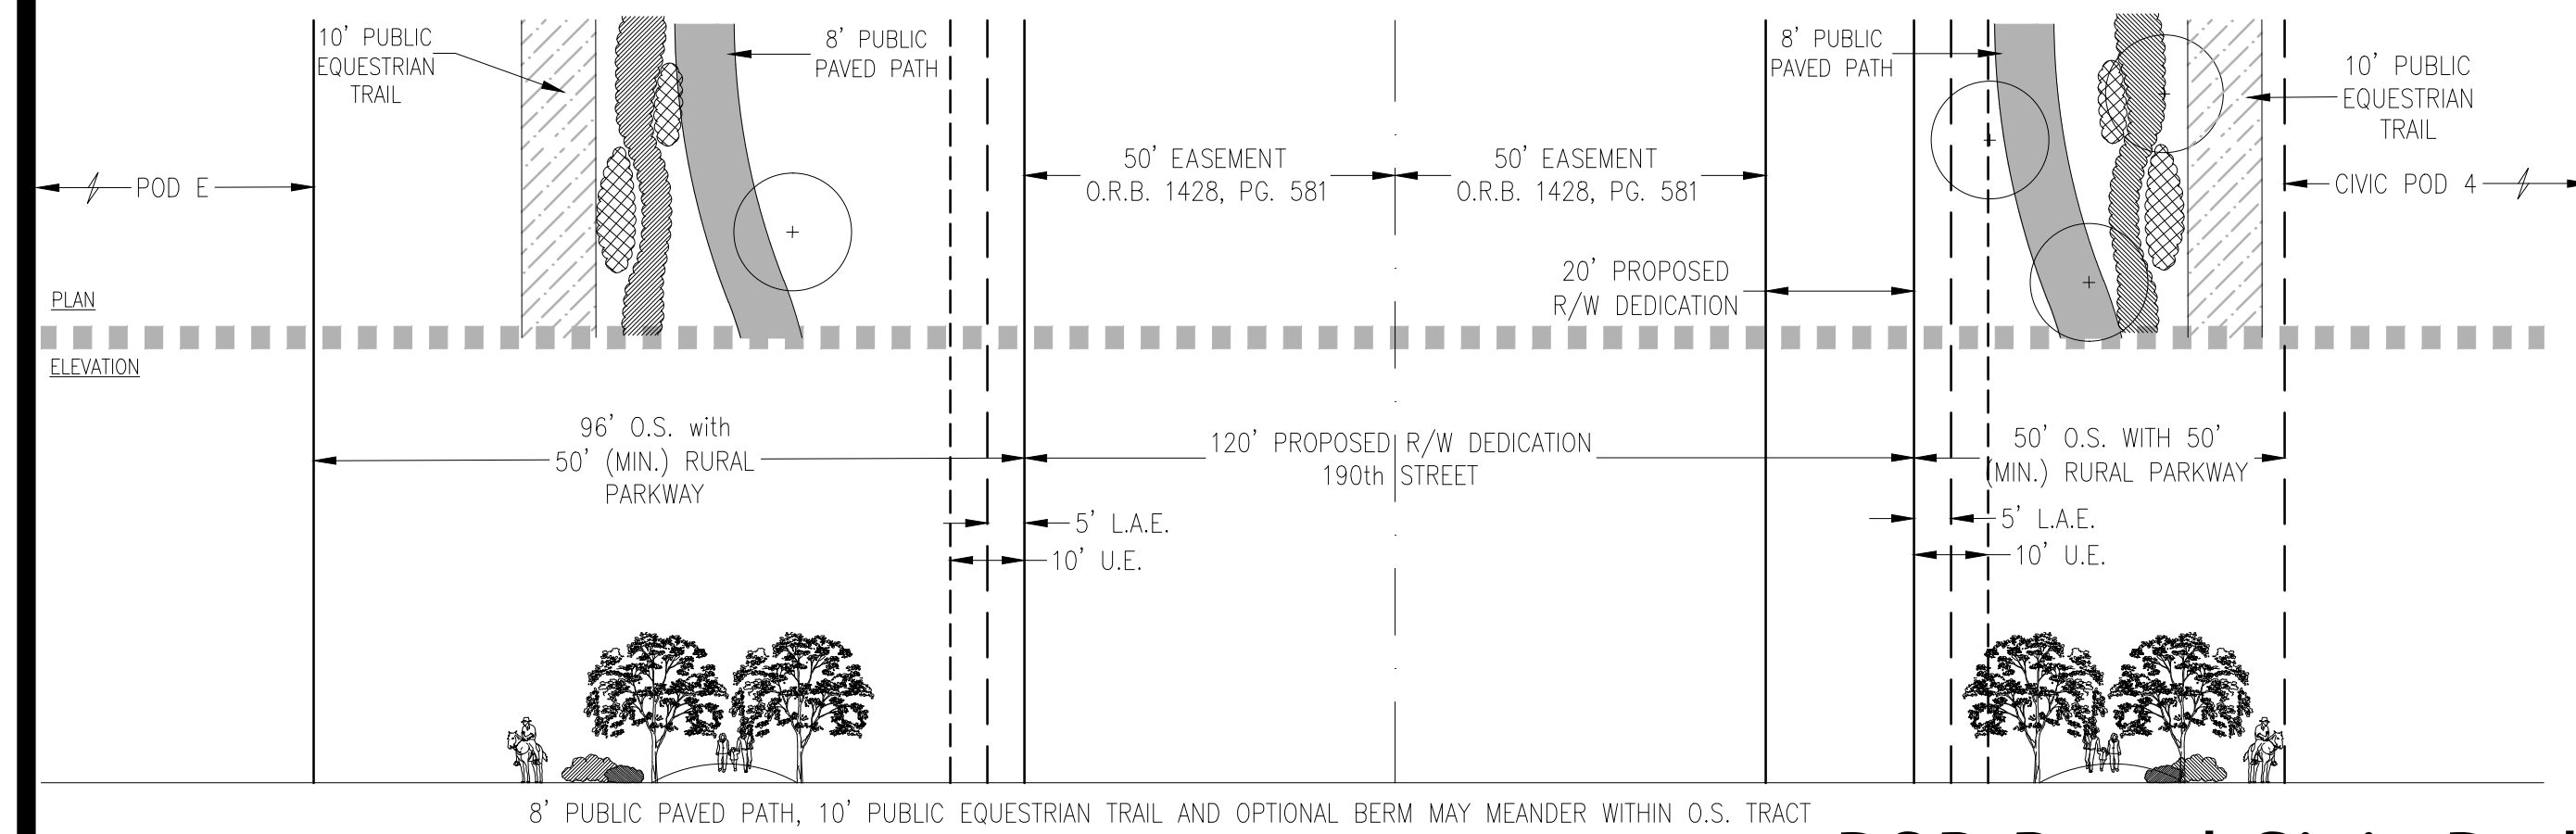


N.2 - 96'/50' O.S. with 50' Rural Parkway on both sides - 190th St.

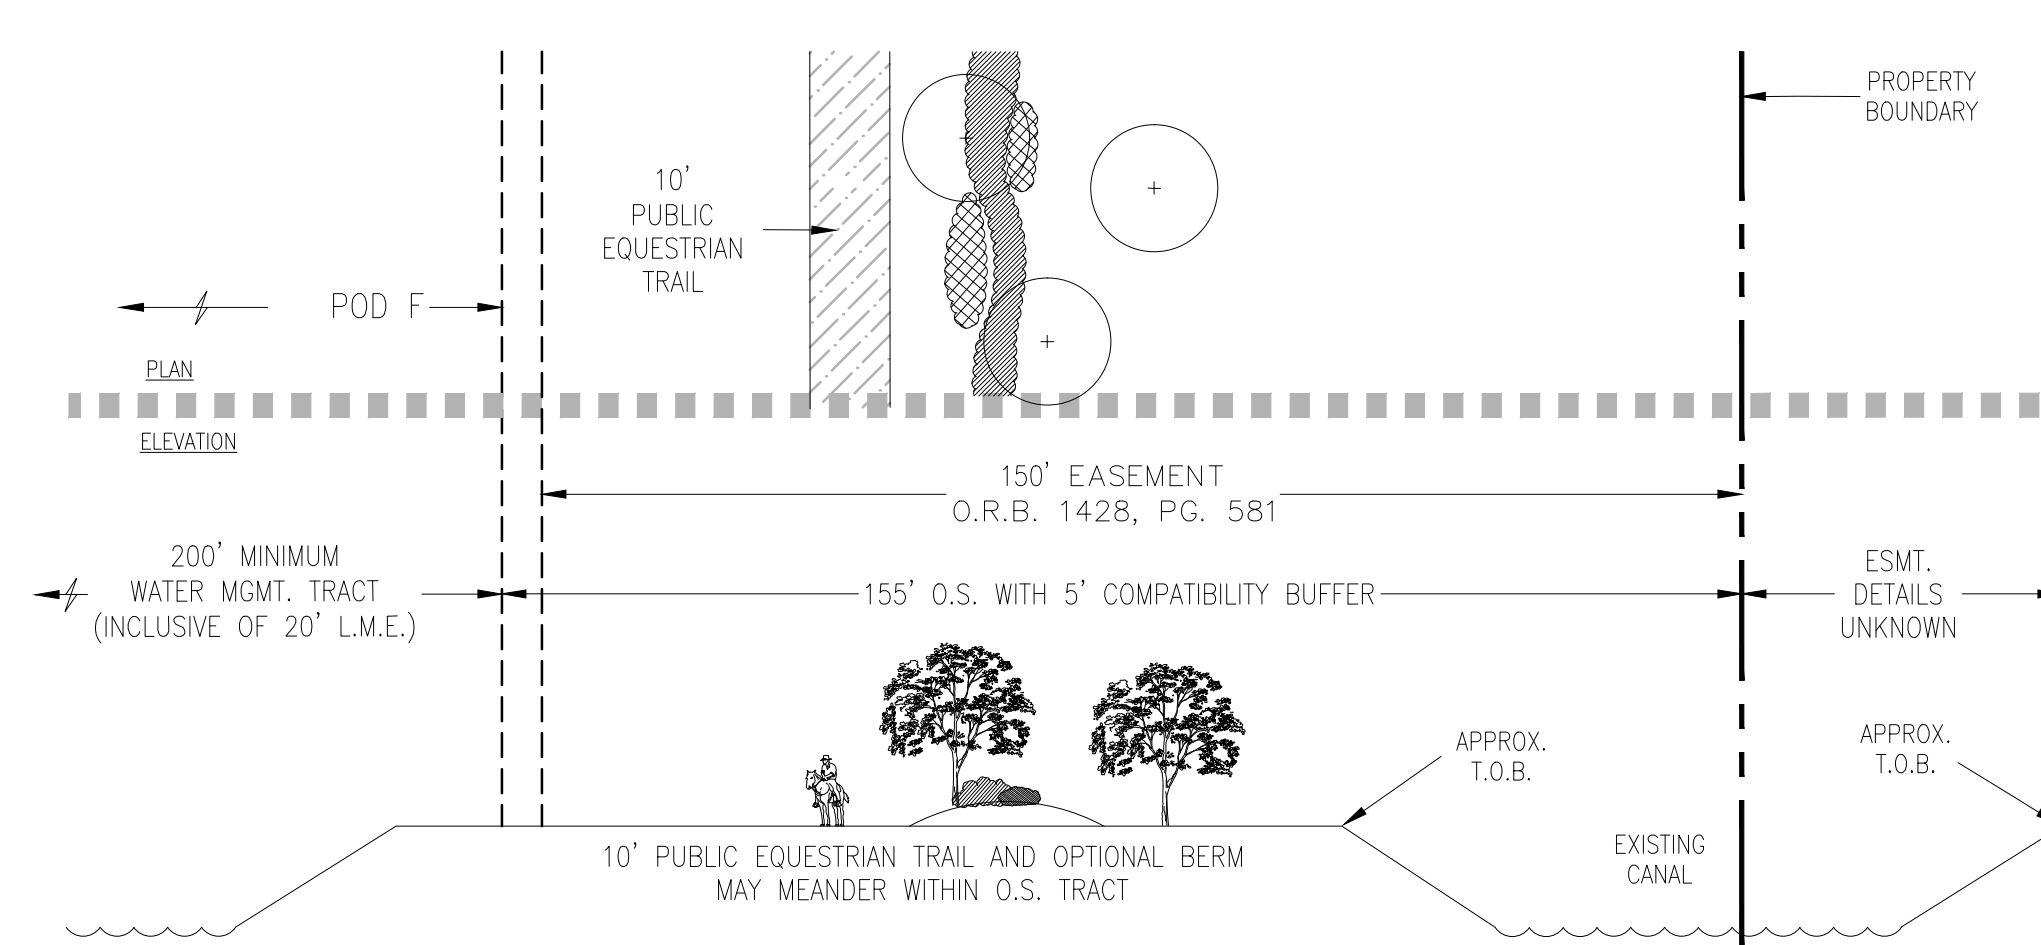


R - 155' O.S. with 5' Compatibility Buffer - POD F South

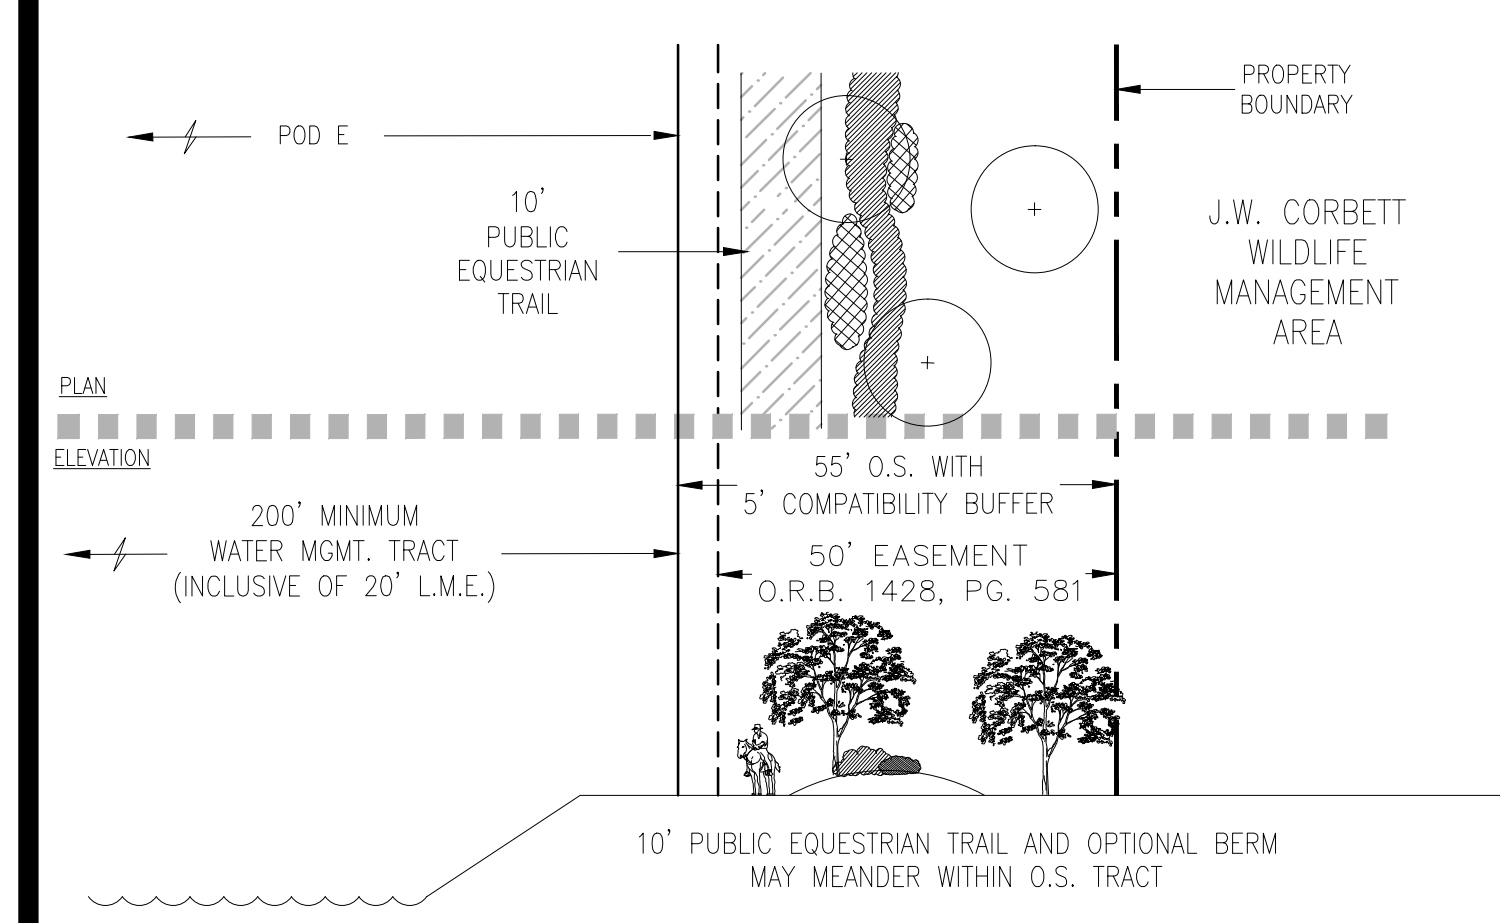


O - 55' O.S. with 5' Compatibility Buffer - POD E North

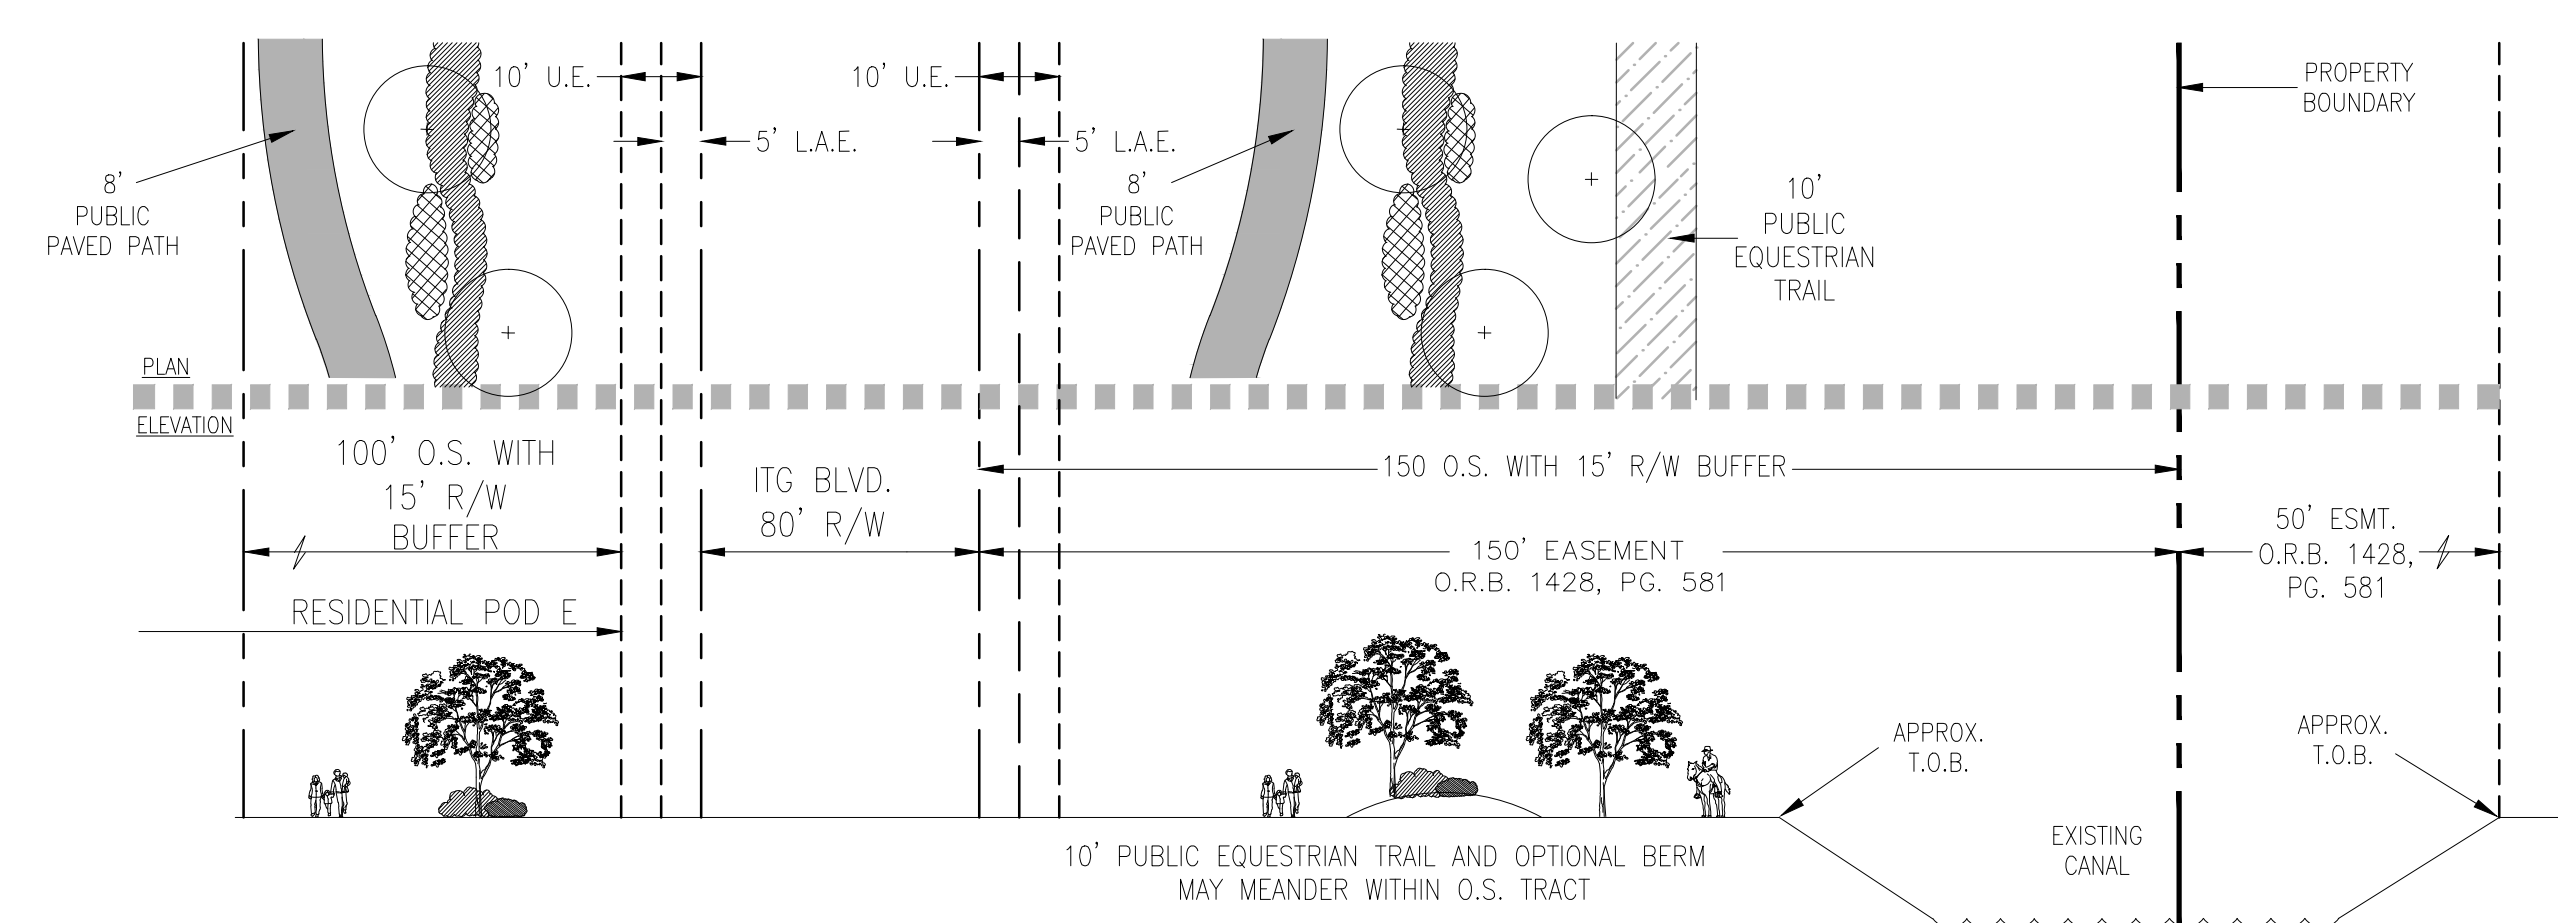

S - 100'/150' O.S. both with 15' R/W Buffer - North

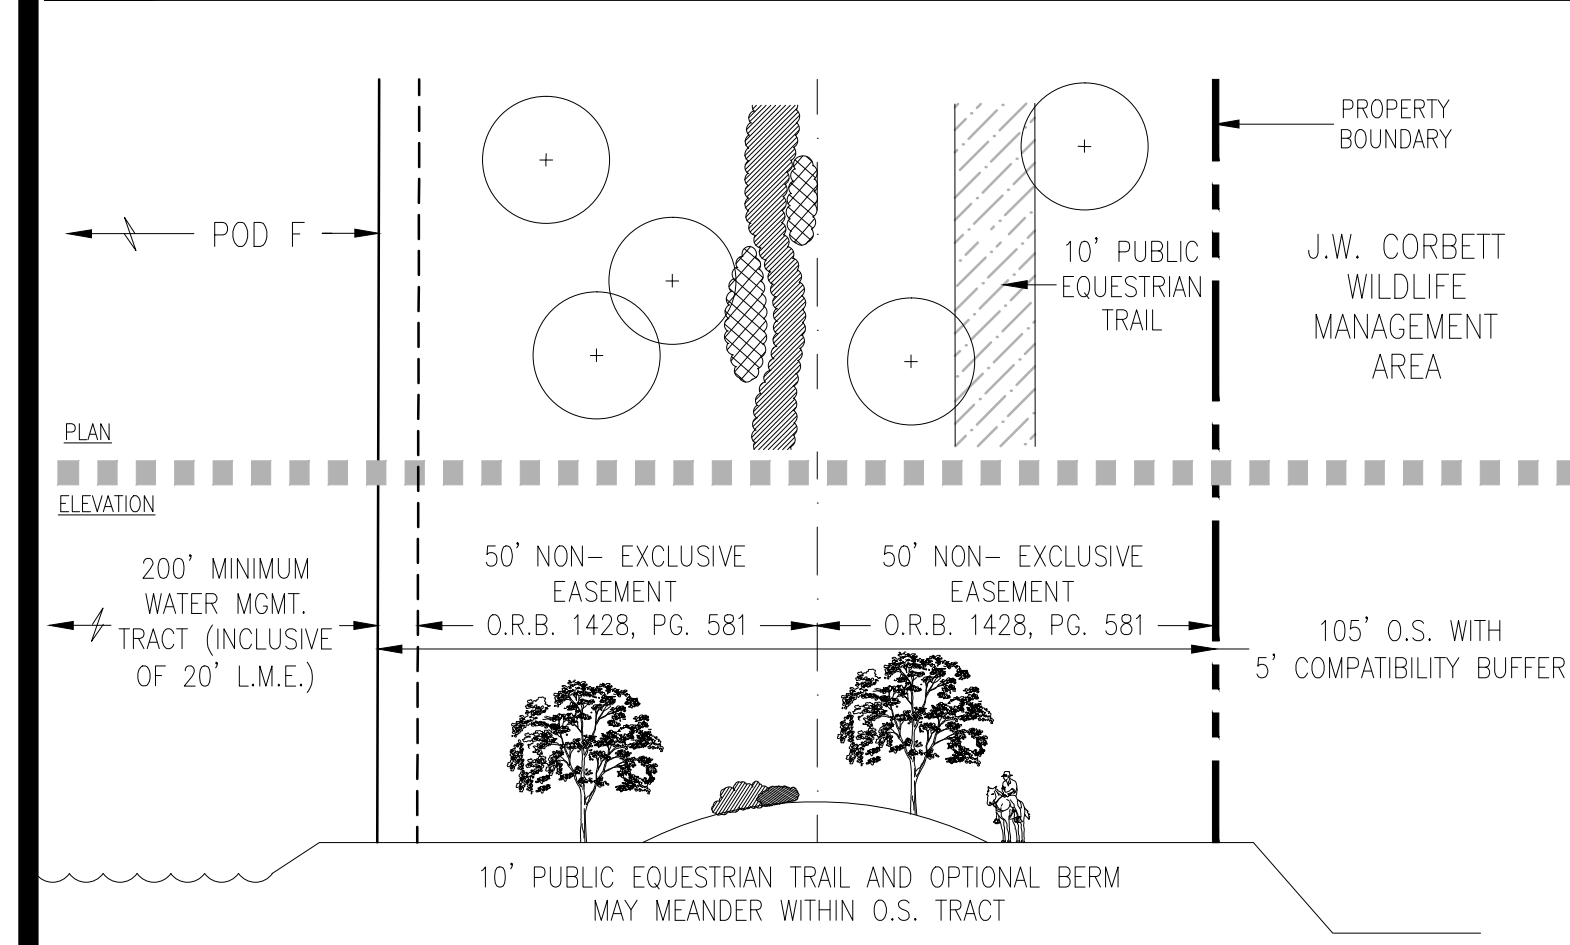

P - 105' O.S. with 5' Compatibility Buffer - POD F North

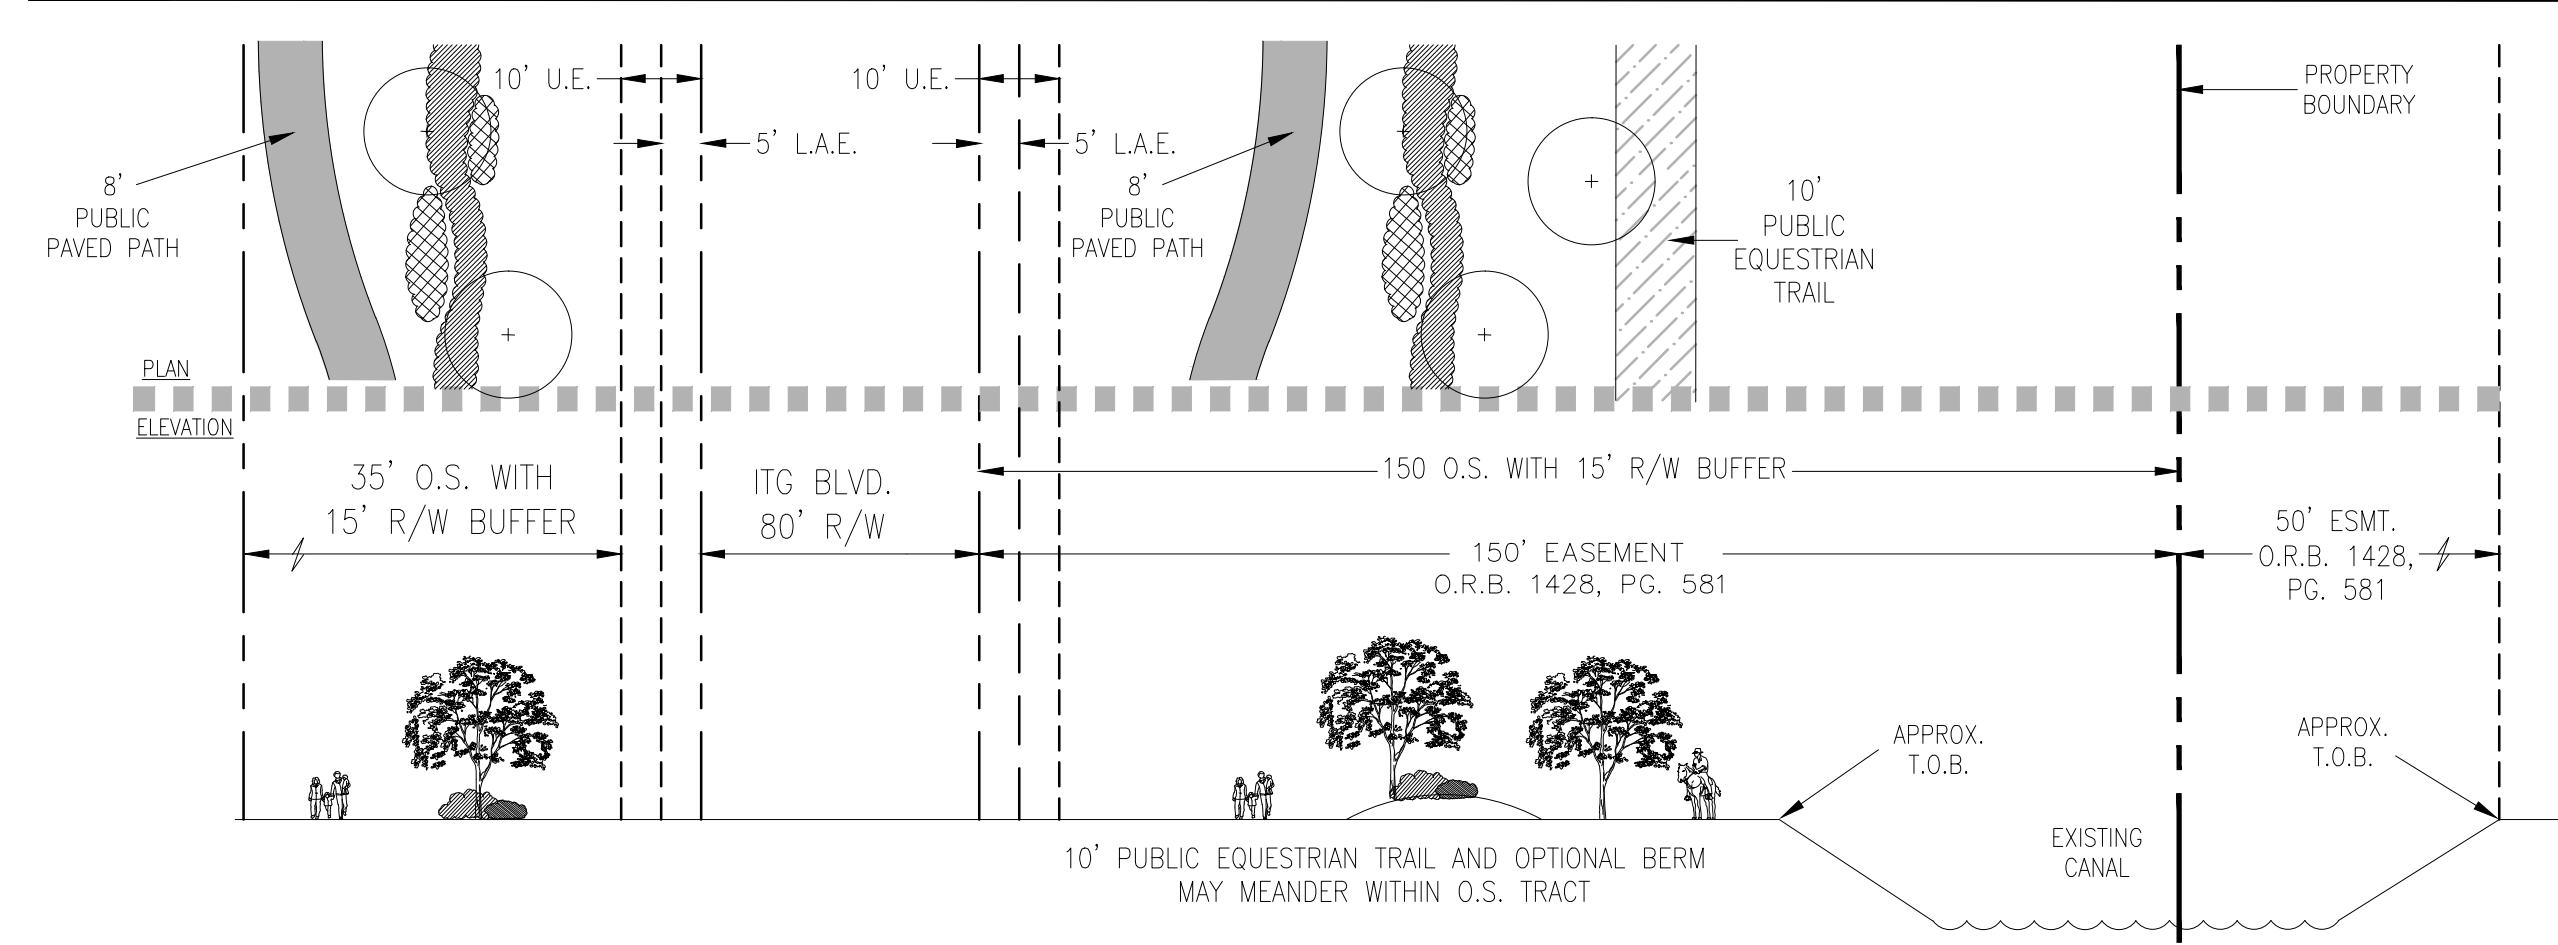

T - 35'/150' O.S. both with 15' R/W Buffer - ITG Blvd. Commercial Pod 3

PALM BEACH WEST ASSOCIATES I, LLLP
 1600 SAWGRASS CORPORATE PKWY
 SUITE 400
 SUNRISE, FLORIDA 33323
 954-753-1730

Consultants:
CIVIL ENGINEER
 GLH Engineering, LLC
 1600 Sawgrass Corporate Pkwy
 Suite 400
 Sunrise, FL 33323
 954-753-1730
SURVEYOR
 Sand and Hills Survey, Inc.
 8461 Lake Worth Road, Suite 410
 Lake Worth, FL 33467
 (561) 209-6048
TRAFFIC ENGINEER
 Simmons and White
 2581 Metrocentre Blvd. Suite 3
 West Palm Beach, FL 33407
 (561) 478-7848
PLANNERS
 Urban Design Kilday Studios
 610 Clematis Street, Suite CU02
 West Palm Beach, FL 33401
 (561) 366-1100

Project:
INDIAN TRAILS GROVE - PUD

Palm Beach County, Florida
Sheet title:
PRELIMINARY Regulating Plan

Date:
2015-07-15

Revisions:
 2015-09-28 Resubmittal
 2016-01-25 Resubmittal
 2016-02-22 Resubmittal
 2016-05-23 Resubmittal
 2016-08-29 Resubmittal
 2016-09-26 Resubmittal
 2016-10-24 Resubmittal

Amendments:

Zoning Stamps:

Sheet number:
PRP-4