

BUFFER KEY MAP

**Policy 1.12.e.** In accordance with Policy 1.12.e.4. The project shall provide a minimum of 11 miles of 8-foot wide pedestrian and bicycle pathways open to the public. In accordance with Policy 1.12.e.5. The project shall provide a minimum of 17.5 miles of equestrian trails open to the public.

Policy 1.12.e	Required	Provided
Pedestrian and Bicycle Pathways	11 Miles	13.56 Miles
Equestrian Trails	17.5 Miles	17.81 Miles

**PALM BEACH WEST ASSOCIATES I, LLLP**  
 1600 SAWGRASS CORPORATE PKWY  
 SUITE 400  
 SUNRISE, FLORIDA 33323  
 954-753-1730


**Consultants:**  
**CIVIL ENGINEER**  
 GLH Engineering, LLC  
 1600 Sawgrass Corporate Pkwy  
 Suite 400  
 Sunrise, FL 33323  
 954-753-1730  
**SURVEYOR**  
 Sand and Hills Survey, Inc.  
 8461 Lake Worth Road, Suite 410  
 Lake Worth, FL 33467  
 (561) 209-6048  
**TRAFFIC ENGINEER**  
 Simmons and White  
 2581 Metrocentre Blvd. Suite 3  
 West Palm Beach, FL 33407  
 (561) 478-7848  
**PLANNERS**  
 Urban Design Kilday Studios  
 610 Clematis Street, Suite CU02  
 West Palm Beach, FL 33401  
 (561) 366-1100

**Project:**  
**INDIAN TRAILS GROVE - PUD**

Palm Beach County, Florida  
 Sheet title:  
**PRELIMINARY Regulating Plan Buffer Key Map**


Date:  
**2015-07-15**

Revisions:  
 2015-09-28 Resubmittal  
 2016-02-22 Resubmittal  
 2016-05-23 Resubmittal  
 2016-08-29 Resubmittal  
 2016-09-26 Resubmittal  
 2016-10-24 Resubmittal

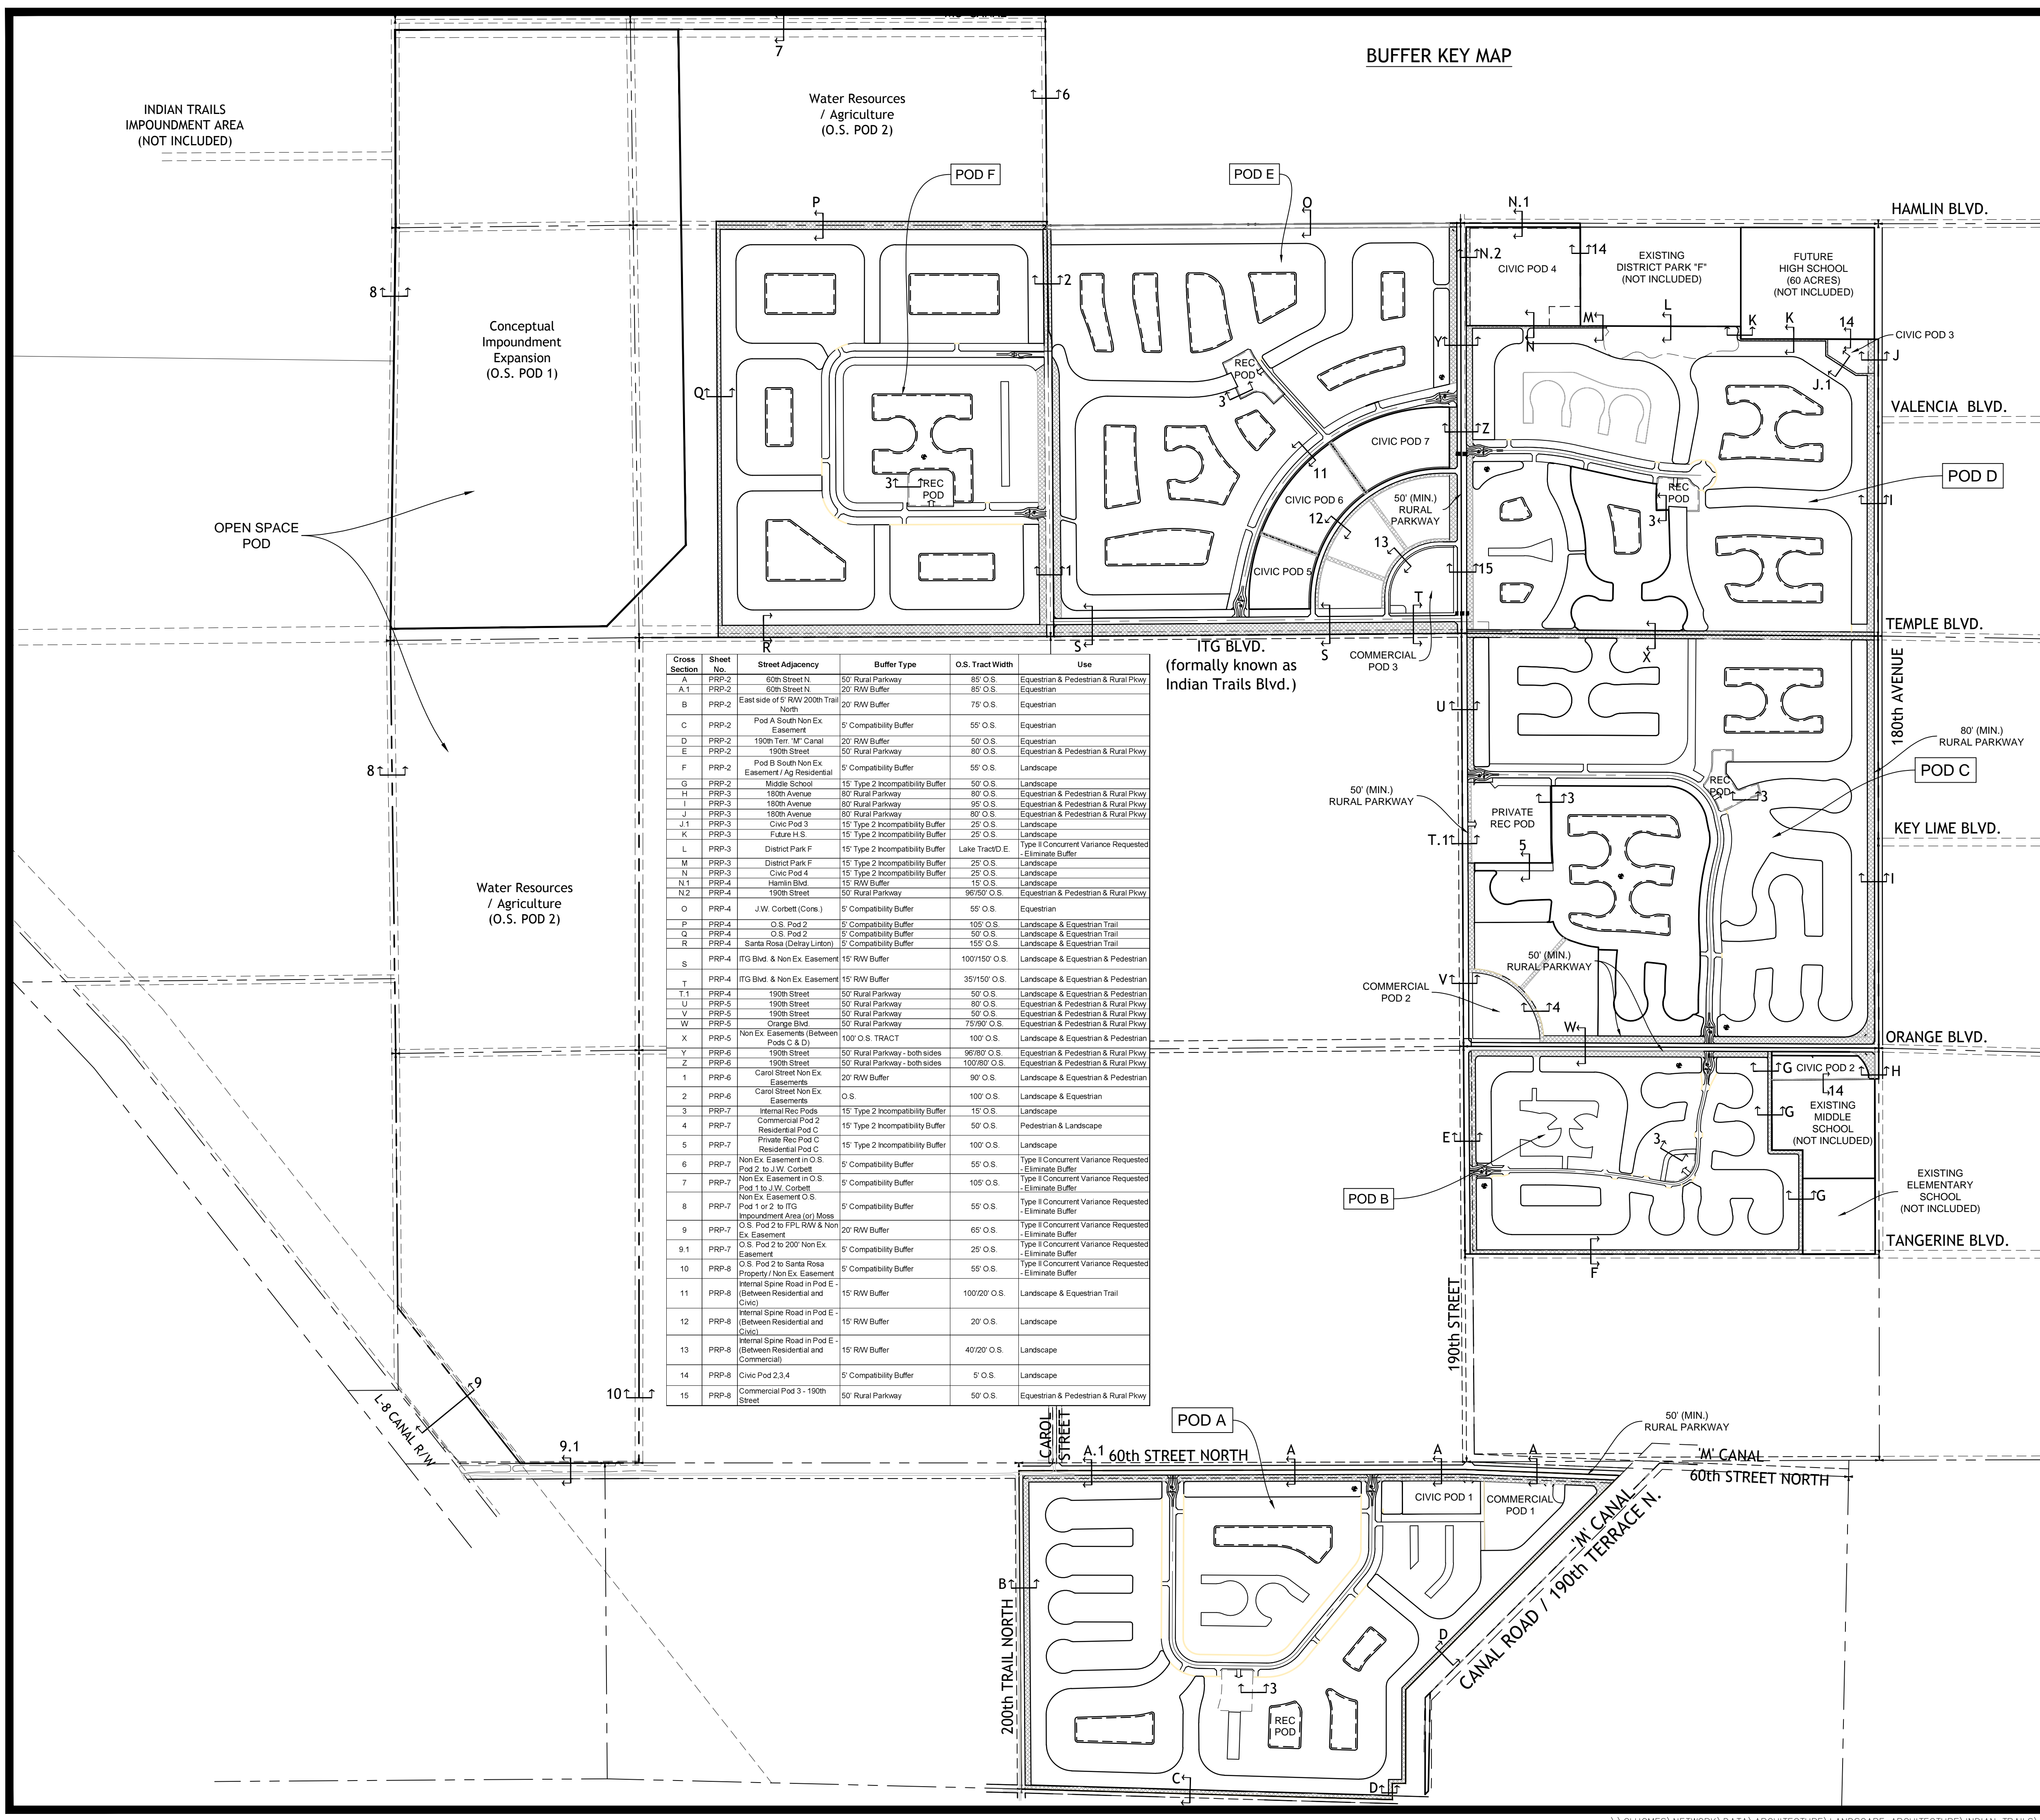

Amendments:

Zoning Stamps:

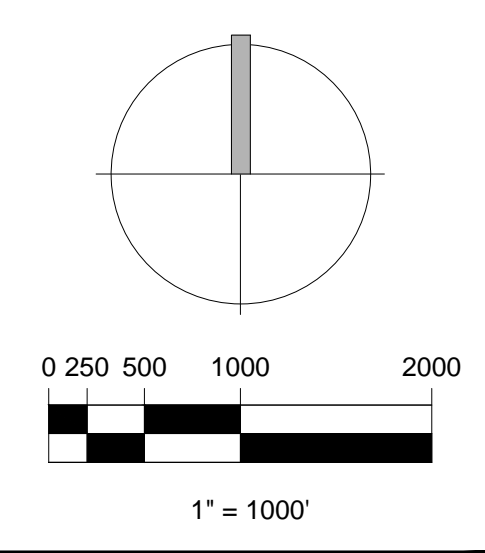

Sheet number:  
**PRP-1**