

Policy 4-5-f.2. In accordance with Policy 4.5-f.2. The project shall provide a minimum of 66.67% of the gross site acreage in open space uses (Required Open Space). A minimum of 50% of the gross site acreage shall be in the form of Exterior Open Space. **Policy 4.5-f.3.** A minimum of 33.33% of the gross site acreage shall be provided in one large contiguous open space land area.

Gross Land Area	Gross Land Area (Less Public R/W Dedication of 82.10 Acres) *	Required O.S. (66.67%)	% of Gross Acreage (Less Public R/W Dedication)	Required Exterior O.S. (50%) (Including Large Contiguous O.S. Parcel)	% of Gross Acreage (Less Public R/W Dedication)	Required Large Contiguous O.S. Parcel (33.33%) (O.S. Pod #1 & O.S. Pod #2)	% of Gross Acreage (Less Public R/W Dedication)
4871.57	4789.47	3193.14	66.67%	2394.74	50.00%	1596.33	33.33%
Provided		3207.50	66.97%	2683.95	56.04%	1707.93	35.66%

* 4789.47 is the Area used to calculate the Required O.S., Required Exterior O.S. and Required Large Contiguous O.S.

Required Open Space	Acres	% of Gross Acreage (Less Public R/W Dedication)
Gross Development Area (Less Public R/W Dedication) x 66.67%	3193.14	66.67%
Total Open Space Required	3207.50	66.97%
Lakes (External)	634.37	
Lakes (Internal)	257.58	
O.S. in Interior Spine Roads	36.45	
Perimeter Buffers	203.28	
Misc. Internal O.S.	171.67	
Recreation Pods	57.84	
Civic Pods	136.89	
Large Open Space Pod	1707.93	
Small O.S. Tract (near MO Canal)	1.49	
Total Provided	3207.50	66.97%

Required Exterior Open Space	Acres	% of Gross Acreage (Less Public R/W Dedication)
Gross Development Area (Less Public R/W Dedication) x 50%	2394.74	50.00%
Total Exterior Open Space Required	2683.95	56.04%
Lakes (External)	634.37	
Perimeter Buffers	203.28	
Civic Pods	136.89	
Required Large Open Space Pod	1707.93	
Small O.S. Tract (near MO Canal)	1.49	
Total Exterior O.S.	2683.95	56.04%

Open Space - Pod A	Total O.S. Acres	Exterior O.S. Acres
Lake Tracts (Exterior)	125.48	125.48
Lake Tracts (Interior)	33.36	
Recreation Pod (4.94 Acres Net)	5.54	
Misc. Open Space	44.79	
Perimeter Landscape Buffers	35.75	35.75
Civic Pod #1	12.20	12.20
O.S. Easement Area	1.49	1.49
O.S. in Interior Spine Road	7.23	
Total Provided	265.84	174.92

Open Space - Pod B	Total O.S. Acres	Exterior O.S. Acres
Lake Tracts (Exterior)	81.35	81.35
Lake Tracts (Interior)	6.09	
Recreation Pod (2.34 Acres Net)	2.54	
Misc. Open Space	10.97	
Perimeter Landscape Buffers	20.65	20.65
Civic Pod #2	10.72	10.72
O.S. in Interior Spine Road	2.70	
Total Provided	135.02	112.72

Open Space - Pod C	Total O.S. Acres	Exterior O.S. Acres
Lake Tracts (Exterior)	127.57	127.57
Lake Tracts (Interior)	42.04	
Recreation Pod (5.22 Acres Net)	6.15	
Private Recreation Pod	26.53	
Misc. Open Space	34.00	
Perimeter Landscape Buffers	34.97	34.97
O.S. in Interior Spine Road	7.06	
Total Provided	278.32	162.54

Open Space - Pod D	Total O.S. Acres	Exterior O.S. Acres
Lake Tracts (Exterior)	104.58	104.58
Lake Tracts (Interior)	42.24	
Recreation Pod (4.22 Acres Net)	4.86	
Misc. Open Space	24.61	
Perimeter Landscape Buffers	24.52	24.52
Civic Pod #3	5.57	5.57
Civic Pod #4	43.48	43.48
O.S. in Interior Spine Road	3.35	
Total Provided	253.21	178.15

Open Space - Pod E	Total O.S. Acres	Exterior O.S. Acres
Lake Tracts (Exterior)	79.95	79.95
Lake Tracts (Interior)	81.15	
Recreation Pod (5.19 Acres Net)	5.99	
Misc. Open Space	23.09	
Perimeter Landscape Buffers	46.91	46.91
Civic Pod #5	15.46	15.46
Civic Pod #6	22.64	22.64
Civic Pod #7	26.82	26.82
O.S. in Interior Spine Roads	7.79	
Total Provided	309.80	191.78

Open Space - Pod F	Total O.S. Acres	Exterior O.S. Acres
Lake Tracts (Exterior)	115.44	115.44
Lake Tracts (Interior)	52.70	
Recreation Pod	6.23	
Misc. Open Space	34.21	
Perimeter Landscape Buffers	40.48	40.48
O.S. in Interior Spine Road	8.32	
Total Provided	257.38	155.92


Open Space - Pod F	Total O.S. Acres	Exterior O.S. Acres
Lake Tracts (Exterior)	115.44	115.44
Lake Tracts (Interior)	52.70	
Recreation Pod	6.23	
Misc. Open Space	34.21	
Perimeter Landscape Buffers	40.48	40.48
O.S. in Interior Spine Road	8.32	
Total Provided	257.38	155.92

Policy 1.12.e. In accordance with Policy 1.12.e.4. The project shall provide a minimum of 11 miles of 8-foot wide pedestrian and bicycle pathways open to the public. In accordance with Policy 1.12.e.5. The project shall provide a minimum of 17.5 miles of equestrian trails open to the public.

Policy 1.12.e	Required	Provided
Pedestrian and Bicycle Pathways	11 Miles	13.56 Miles
Equestrian Trails	17.5 Miles	17.81 Miles

LEGEND

- Public connectivity via open spaces and collector & arterial roadways 11 miles +/-
- Public horse trails - 17.5 miles +/-
- Schematic pedestrian paths
- Community connectivity
- Roadways and paved multi-purpose paths
- Civic / Institutional use
- Private Recreation
- Open space
- Lakes External
- Lakes Internal
- Water Resources / Agriculture
- Conceptual Impoundment Expansion

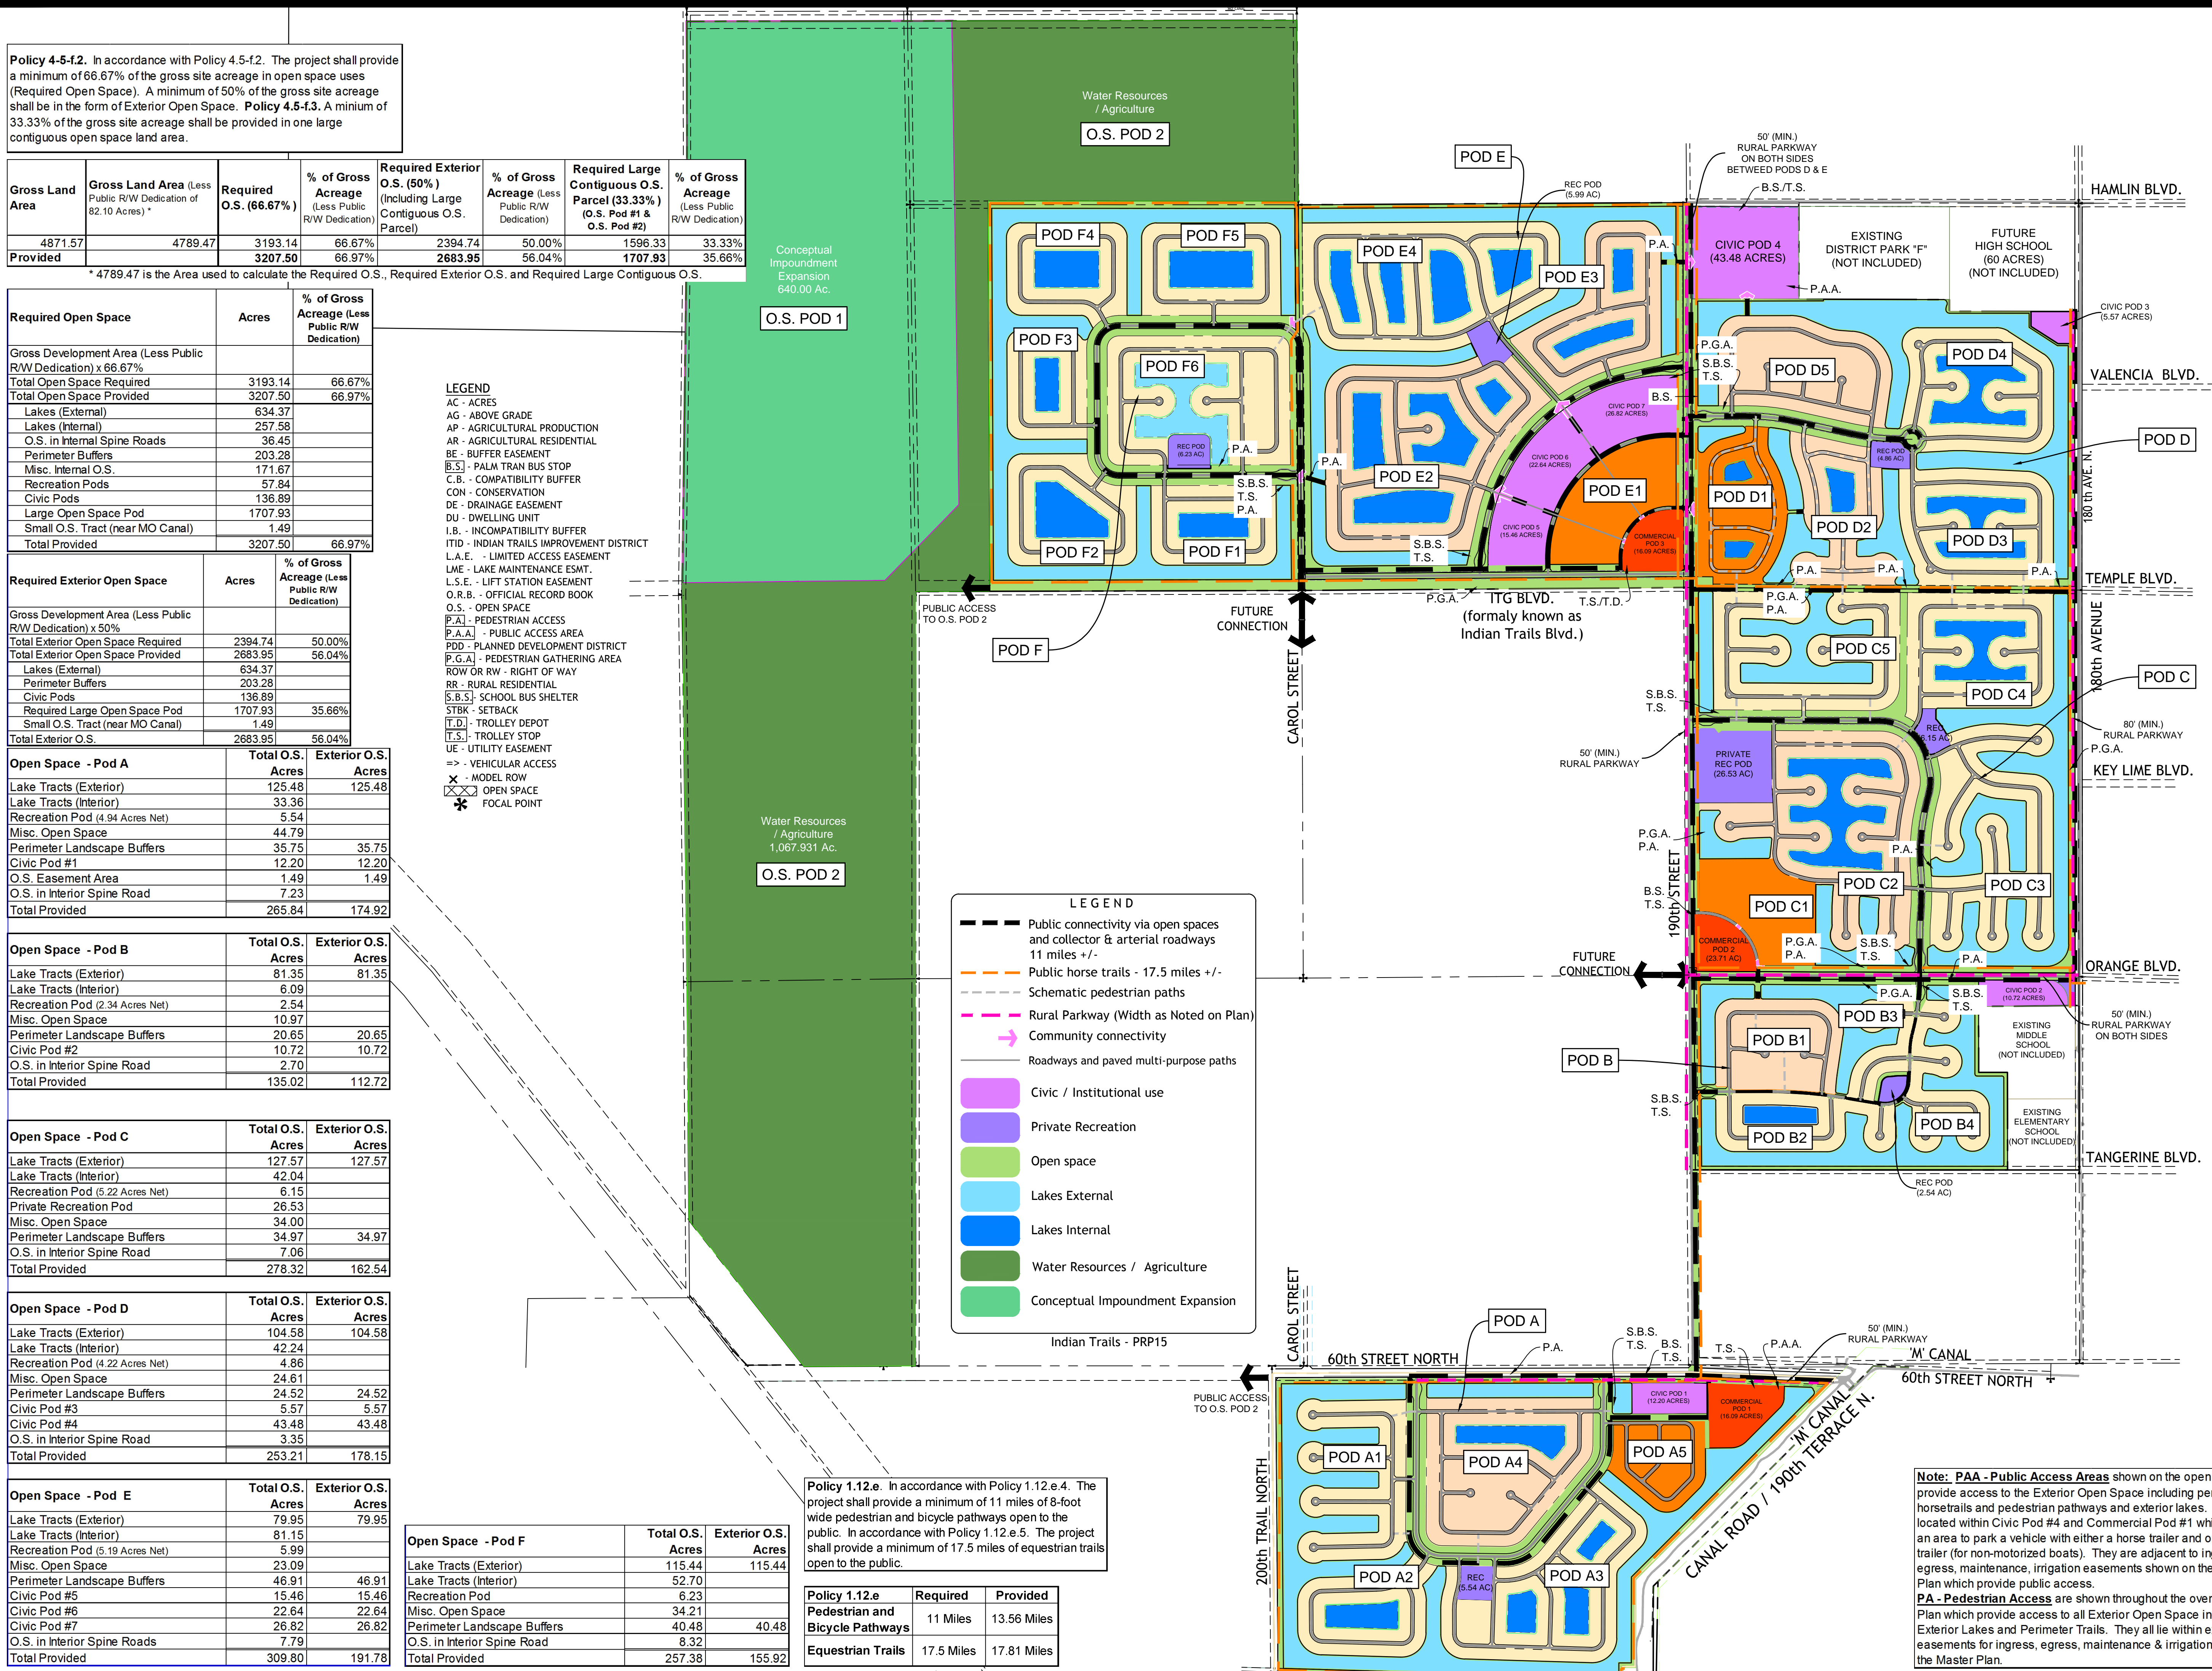

Note: PAA - Public Access Areas shown on the open space plan provide access to the Exterior Open Space including perimeter horse trails and pedestrian pathways and exterior lakes. They are located within Civic Pod #4 and Commercial Pod #1 which provide an area to park a vehicle with either a horse trailer and or a boat trailer (for non-motorized boats). They are adjacent to ingress, egress, maintenance, irrigation easements shown on the Master Plan which provide public access.

PA - Pedestrian Access are shown throughout the overall Master Plan which provide access to all Exterior Open Space including Exterior Lakes and Perimeter Trails. They all lie within existing easements for ingress, egress, maintenance & irrigation shown on the Master Plan.

PALM BEACH WEST ASSOCIATES I, LLLP
 1600 SAWGRASS CORPORATE PKWY
 SUITE 400
 SUNRISE, FLORIDA 33323
 954-753-1730

Consultants:
CIVIL ENGINEER
 GLH Engineering, LLC
 1600 Sawgrass Corporate Pkwy
 Suite 400
 Sunrise, FL 33323
 954-753-1730
SURVEYOR
 Sand and Hills Survey, Inc.
 8461 Lake Worth Road, Suite 410
 Lake Worth, FL 33467
 (561) 209-6048
TRAFFIC ENGINEER
 Simmons and White
 2581 Metrocentre Blvd. Suite 3
 West Palm Beach, FL 33407
 (561) 478-7848
PLANNERS
 Urban Design Kilday Studios
 477 S. Rosemary, Suite 225
 West Palm Beach, FL 33401
 (561) 366-1100


Project:
INDIAN TRAILS GROVE - PUD

Palm Beach County, Florida
 Sheet title:

Open Space
 All

Date:
2016-05-23

Revisions:
 2016-05-23 Resubmittal
 2016-08-29 Resubmittal
 2016-09-26 Resubmittal
 2016-10-24 Resubmittal
 2016-11-28 Resubmittal
 2016-12-15 Resubmittal

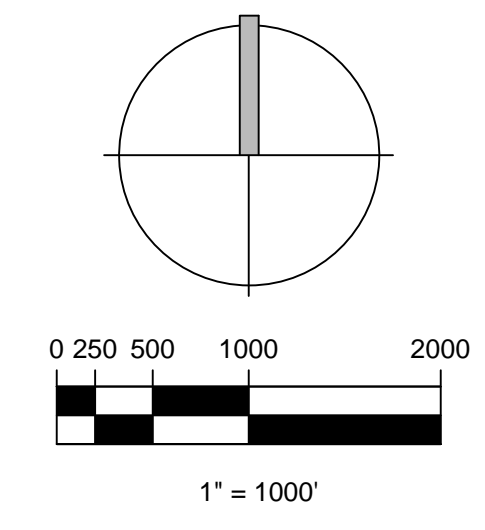

Sheet number:
Open Space - All