



FLUA - CON
 ZONING - AR
 PINE GLADES NATURAL AREA
 CONTROL # NONE
 RESO - NONE

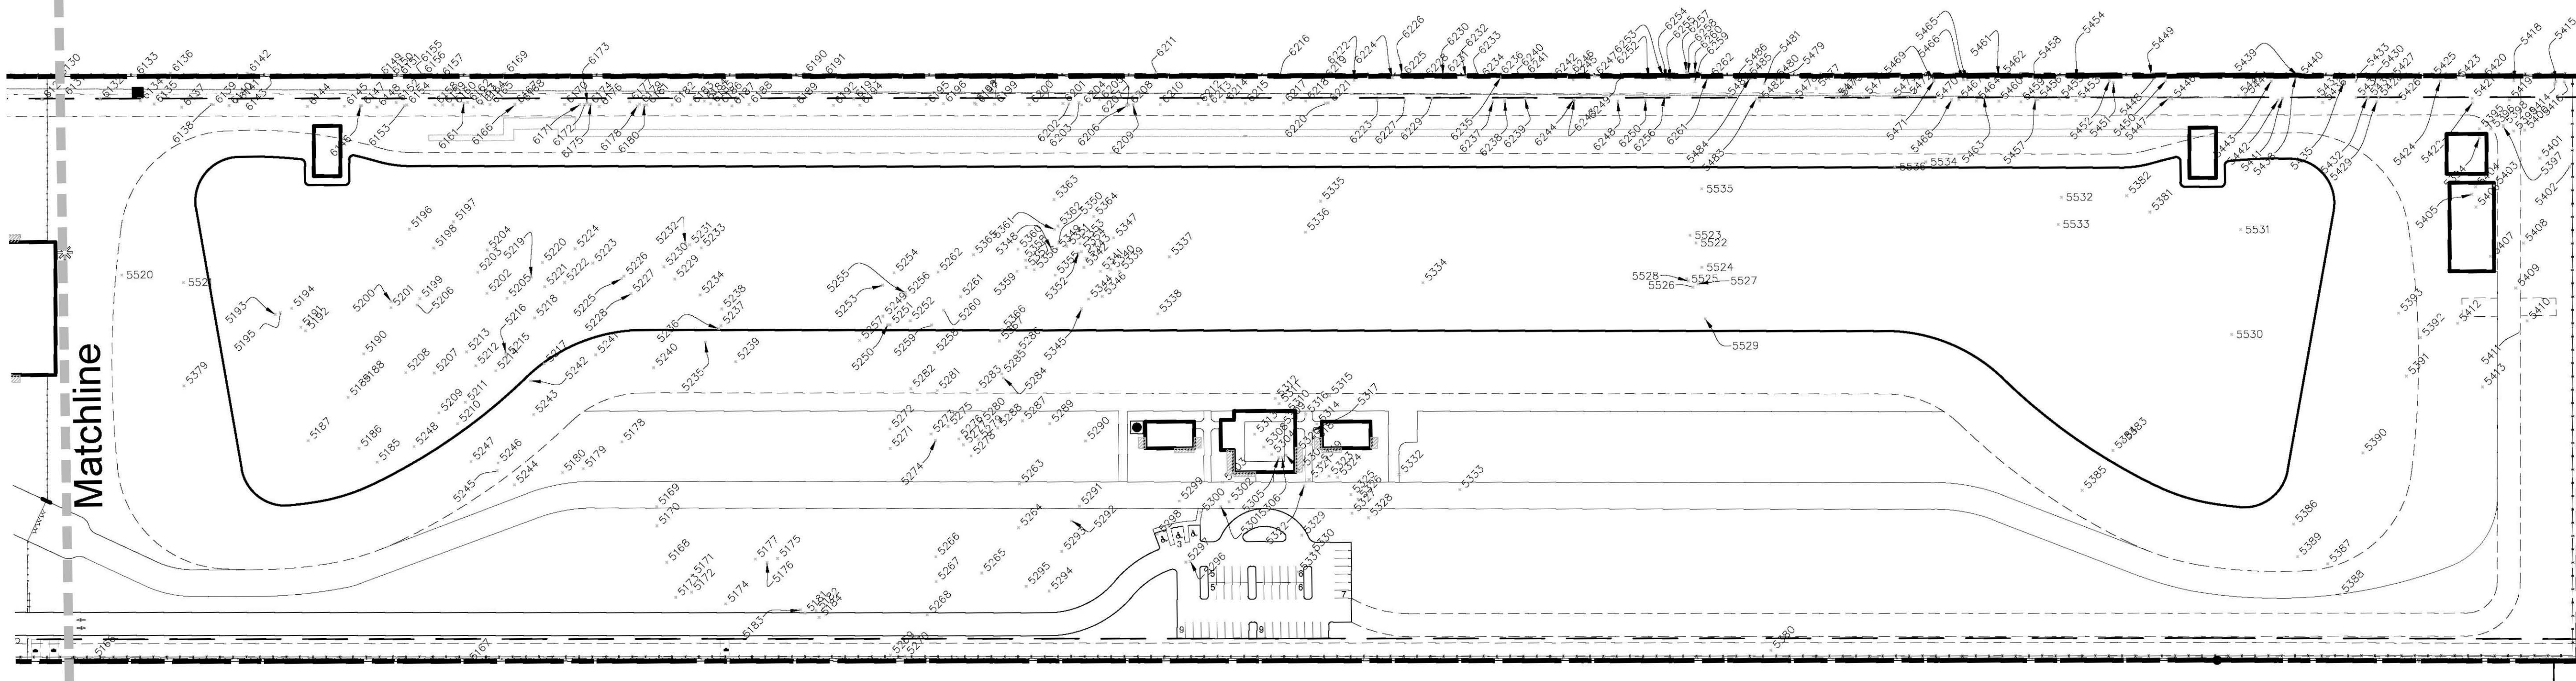


FLUA - IND
 ZONING - PIPD
 PALM BEACH PARK OF COMM
 CONTROL # 81-190
 RESO 2006-2560, 2561, 2562

WETLAND TRACT 16

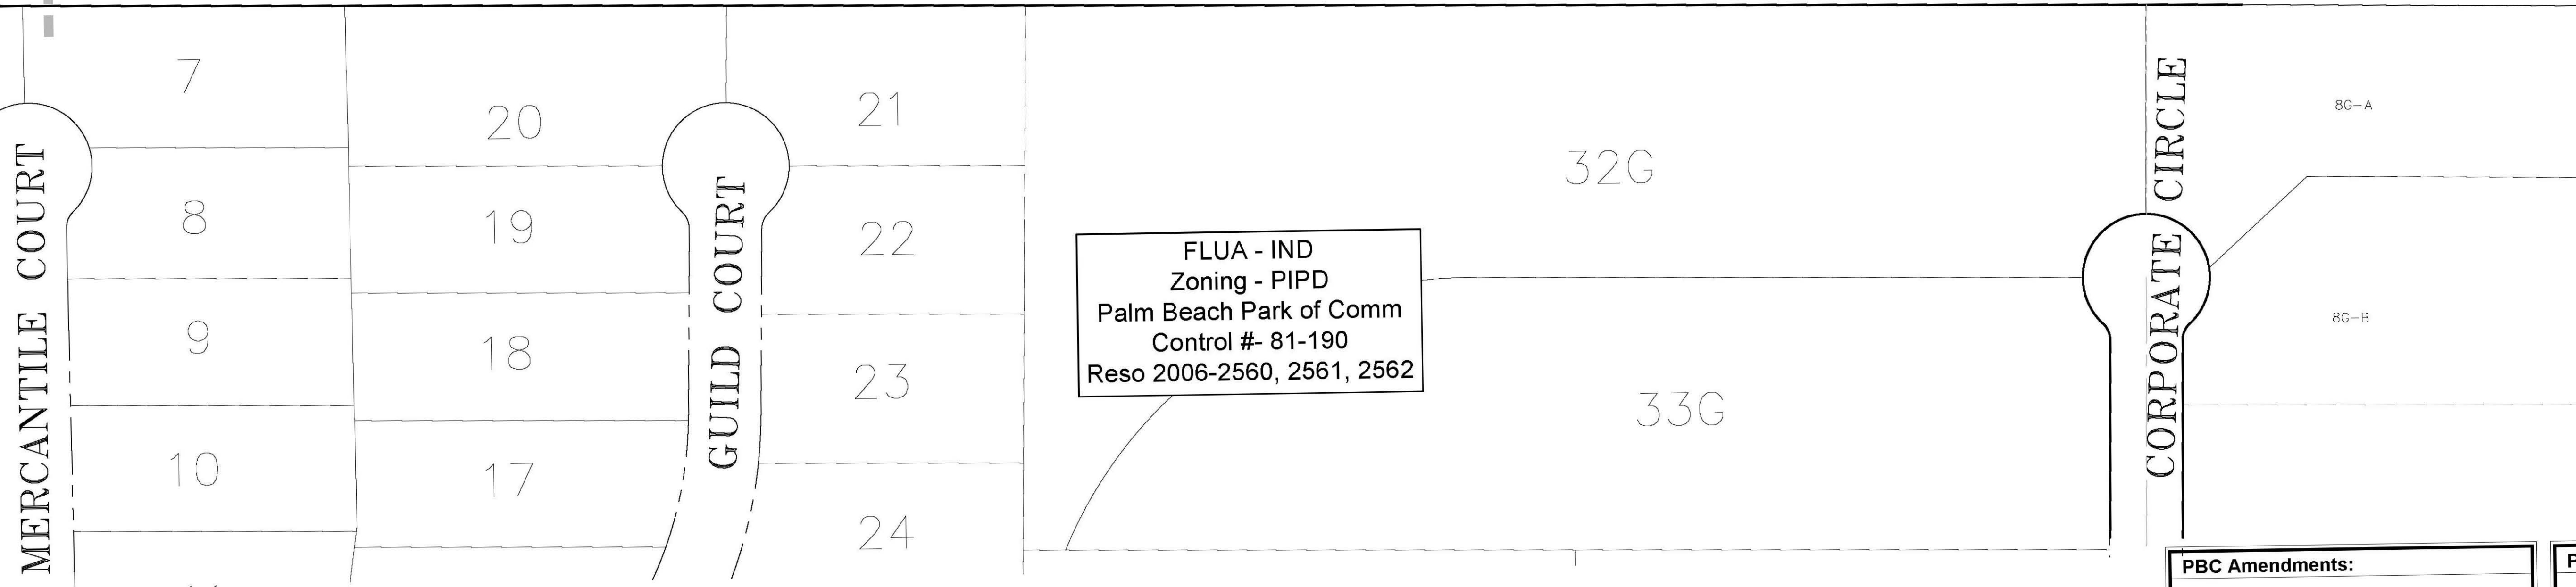

FLUA - IND
 Zoning - PIPD
 Palm Beach Park of Comm
 Control # 81-190
 Reso 2006-2560, 2561, 2562

**Palm Beach Park of Commerce
 Surf Ranch Florida**
 Palm Beach County, FL
 Preliminary Regulating Plan - Tree Disposition Plan

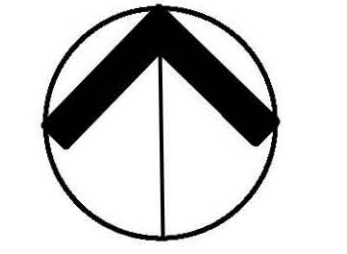

NORTH
 0 50' 100' 200'
 Scale: 1" = 100'-0"

Date: 11-15-16
 Project No.: 80-026.149
 Designed By: SCM
 Drawn By: KK
 Checked By: JB

Revision Dates:
 01-18-17 Submit PAC
 03-15-17 Submit DOA

PBC Amendments:

PBC Zoning Stamp: