



FLUA - CON  
 ZONING - AR  
 PINE GLADES NATURAL AREA  
 CONTROL #- NONE  
 RESO - NONE

Copyright:  
 All ideas, designs, arrangements, and plans represented by this drawing are owned by and the property of the designer, and were created for the exclusive use of the specified project. These ideas, designs, arrangements or plans shall not be used by, or disclosed to any person, firm, or corporation without the written permission of the designer.

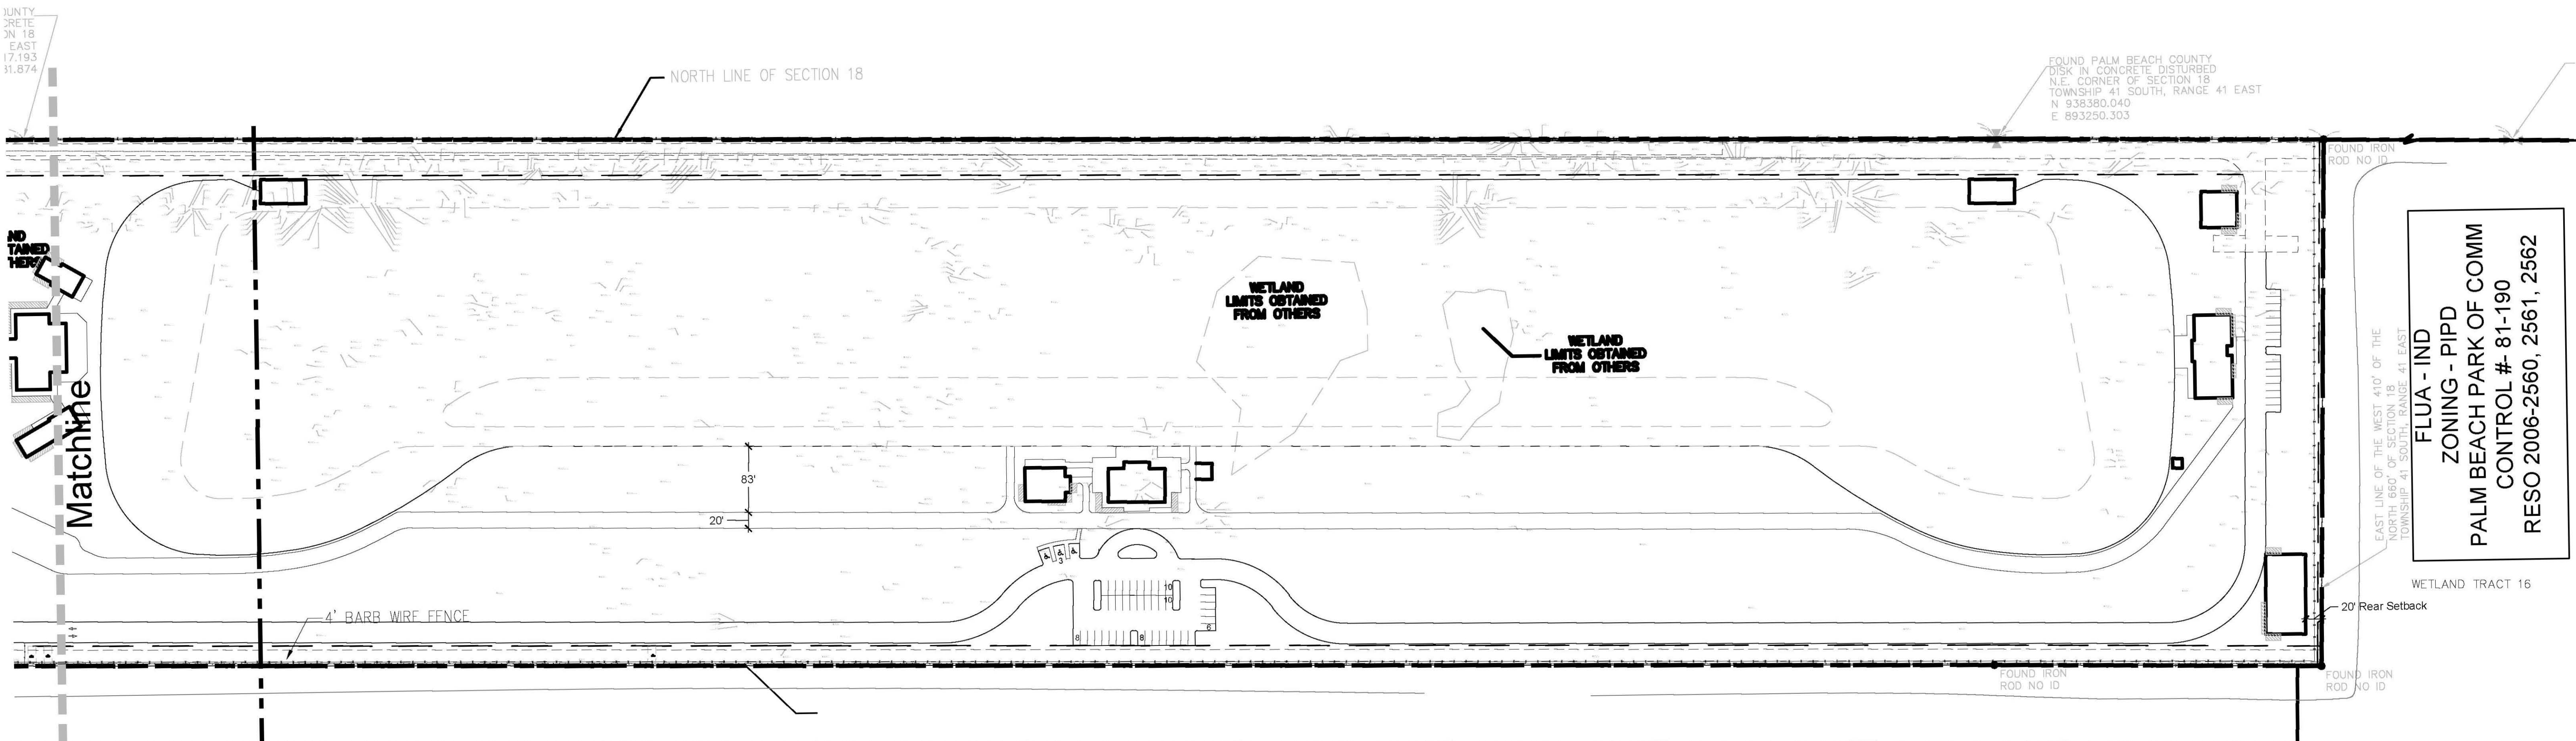


FLUA - IND  
 ZONING - PIPD  
 PALM BEACH PARK OF COMM  
 CONTROL #- 81-190  
 RESO 2006-2560, 2561, 2562

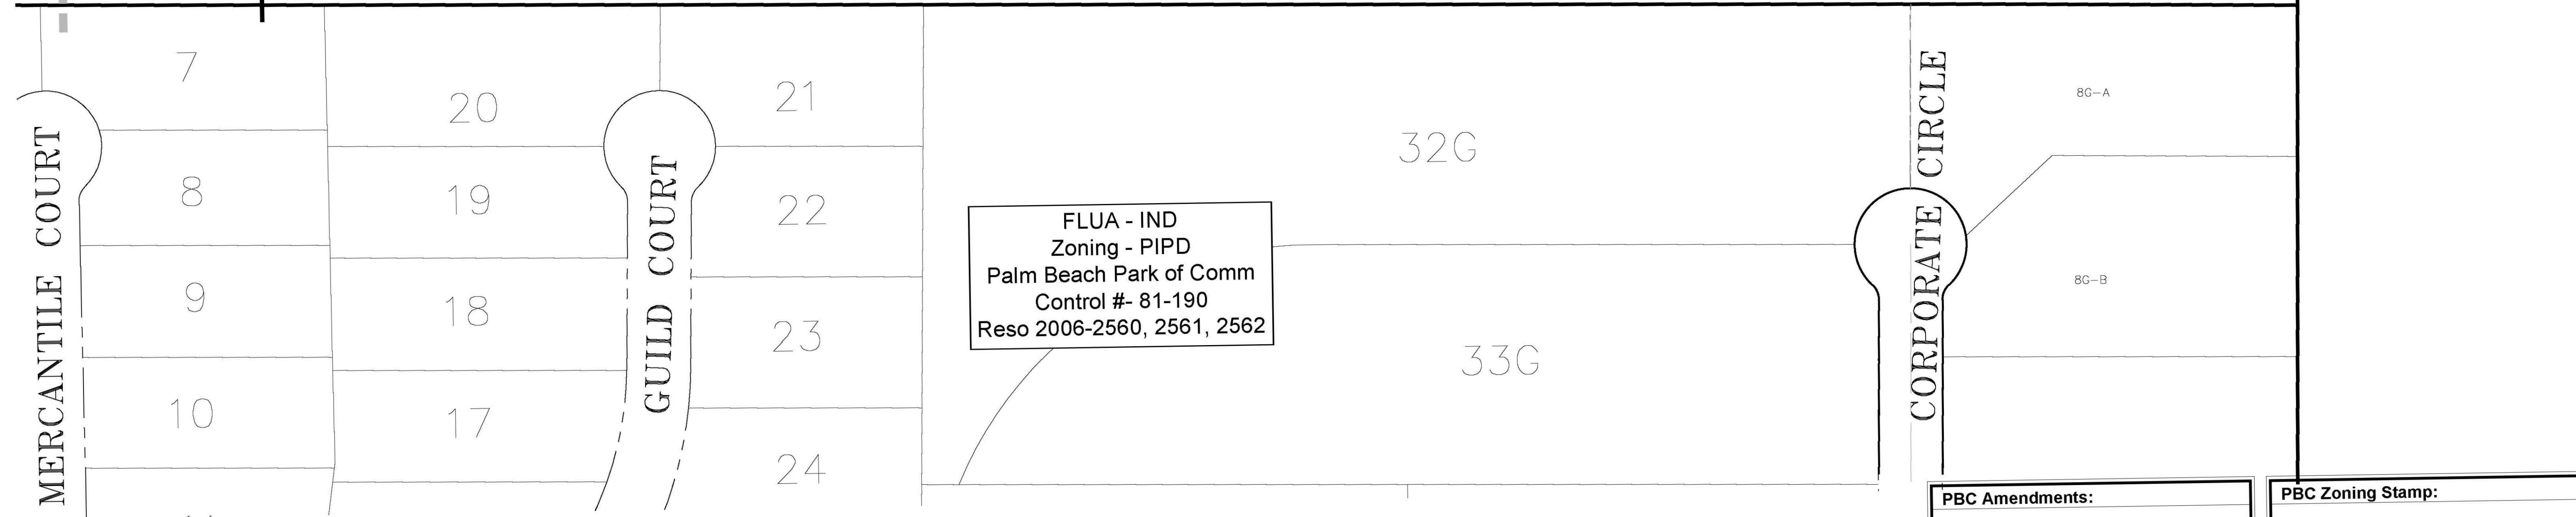

FLUA - IND  
 Zoning - PIPD  
 Palm Beach Park of Comm  
 Control #- 81-190  
 Reso 2006-2560, 2561, 2562

**Palm Beach Park of Commerce  
 Surf Ranch Florida**  
 Palm Beach County, FL  
 Preliminary Regulating Plan - Tree Disposition Plan

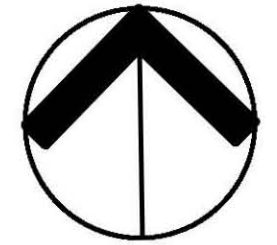

NORTH  
 0 50' 100' 200'  
 Scale: 1" = 100'-0"

Date: 11-15-16  
 Project No.: 80-026.149  
 Designed By: SCM  
 Drawn By: KK  
 Checked By: JB

Revision Dates:  
 01-18-17 Submit PAC  
 03-15-17 Submit DOA

PBC Amendments:

PBC Zoning Stamp: