
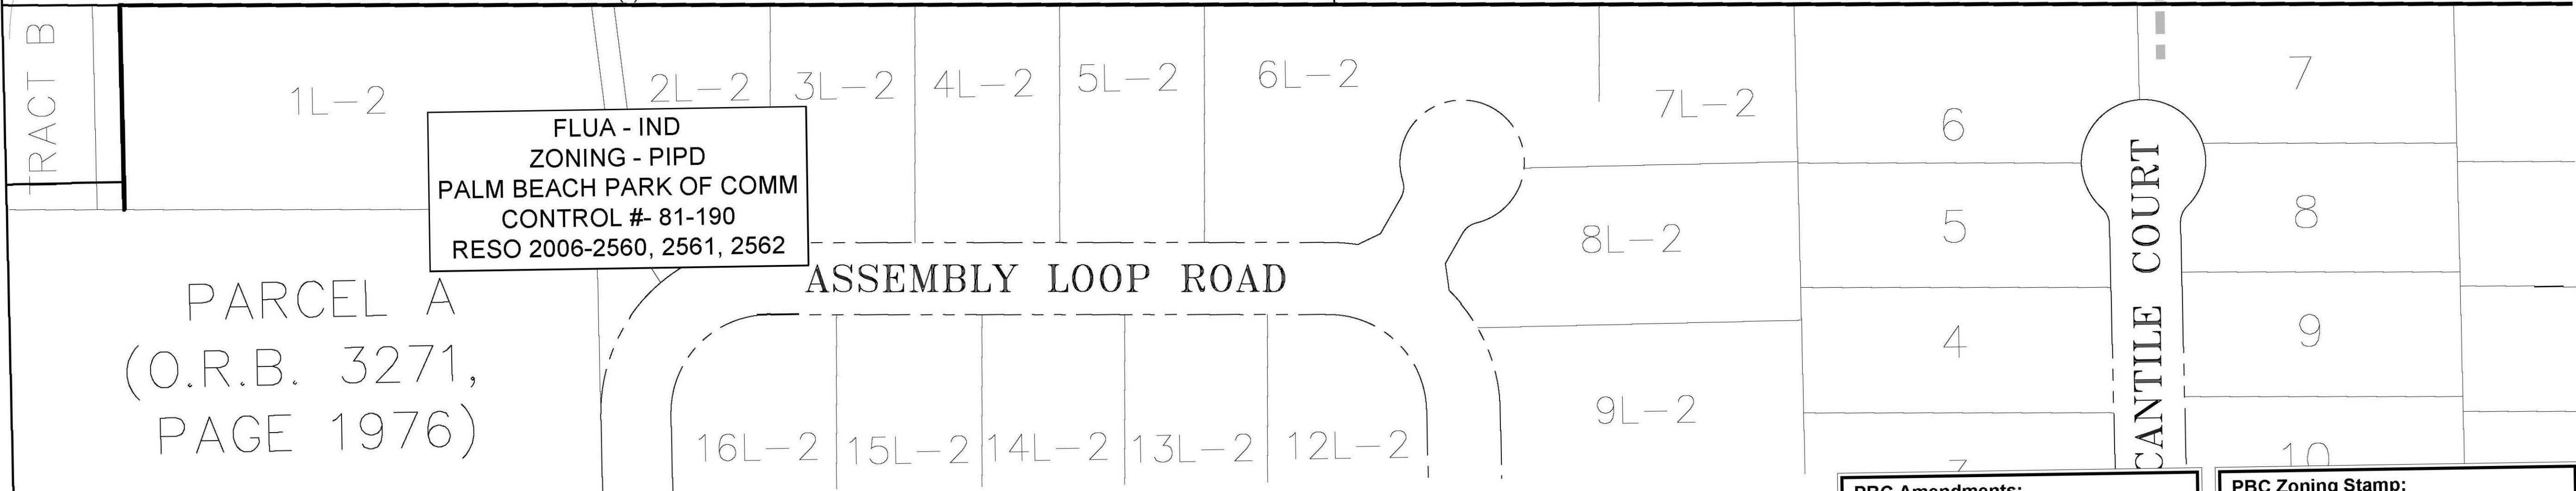


FLUA - CON
ZONING - AR
PINE GLADES NATURAL AREA
CONTROL #- NONE
RESO - NONE

FLUA - CON
ZONING - AR
PINE GLADES NATURAL AREA
CONTROL #- NONE
RESO - NONE

FOUND PALM BEACH COUNTY
DISK IN CONCRETE
N.W. CORNER OF SECTION 18
TOWNSHIP 41 SOUTH, RANGE 41 EAST
N 938454.115
E 886374.903

FOUND PALM BEACH COUNTY
DISK IN CONCRETE
NORTH 1/4 CORNER OF SECTION 18
TOWNSHIP 41 SOUTH, RANGE 41 EAST
N 938417.193
E 890781.874

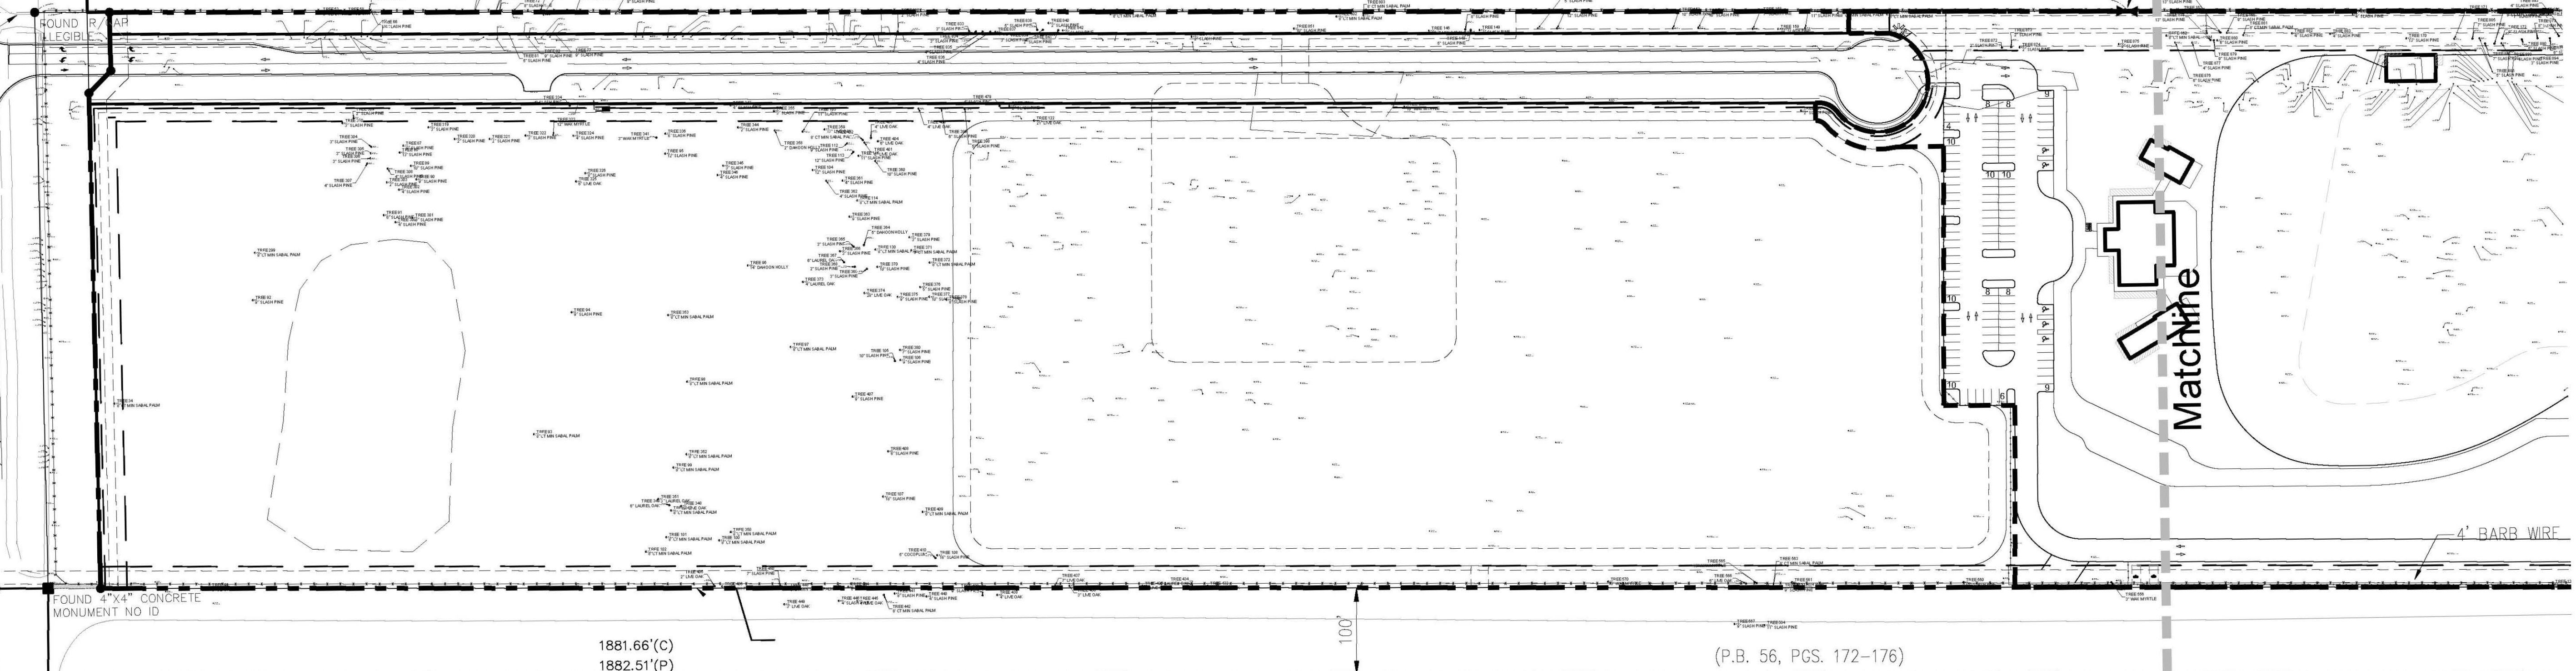


FLUA - IND
ZONING - PIPD
PALM BEACH PARK OF COMM
CONTROL #- 81-190
RESO 2006-2560, 2561, 2562

PBC Amendments:

PBC Zoning Stamp:

**Palm Beach Park of Commerce
Surf Ranch Florida**
Palm Beach County, FL
Preliminary Regulating Plan - Tree Disposition Plan

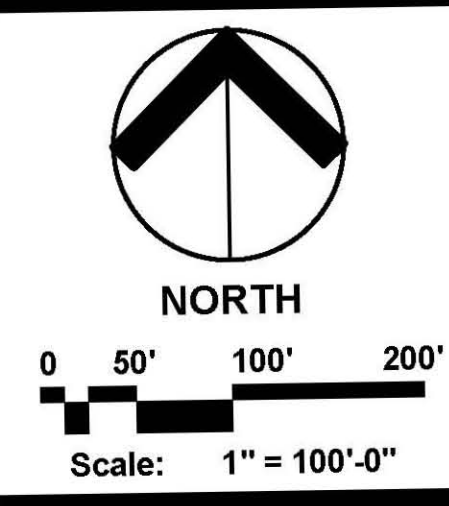

Date: 11-15-16
Project No.: 80-026-149
Designed By: SCM
Drawn By: KK
Checked By: KW/JB

Revision Dates:

05-26-17	Submit DOA
----------	------------