

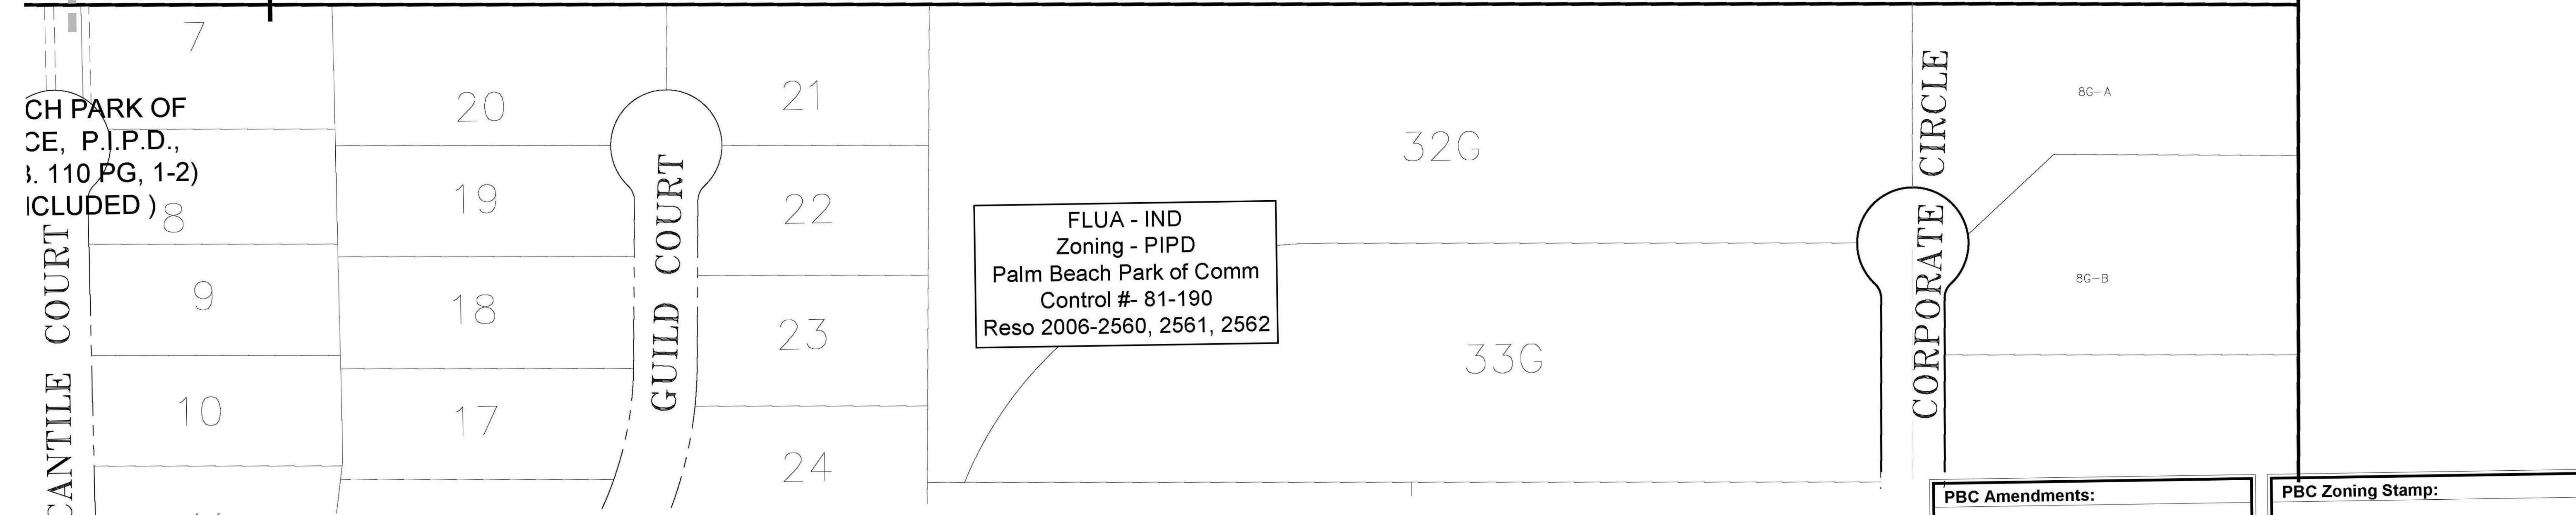


FLUA - CON
 ZONING - AR
 PINE GLADES NATURAL AREA
 CONTROL #- NONE
 RESO - NONE

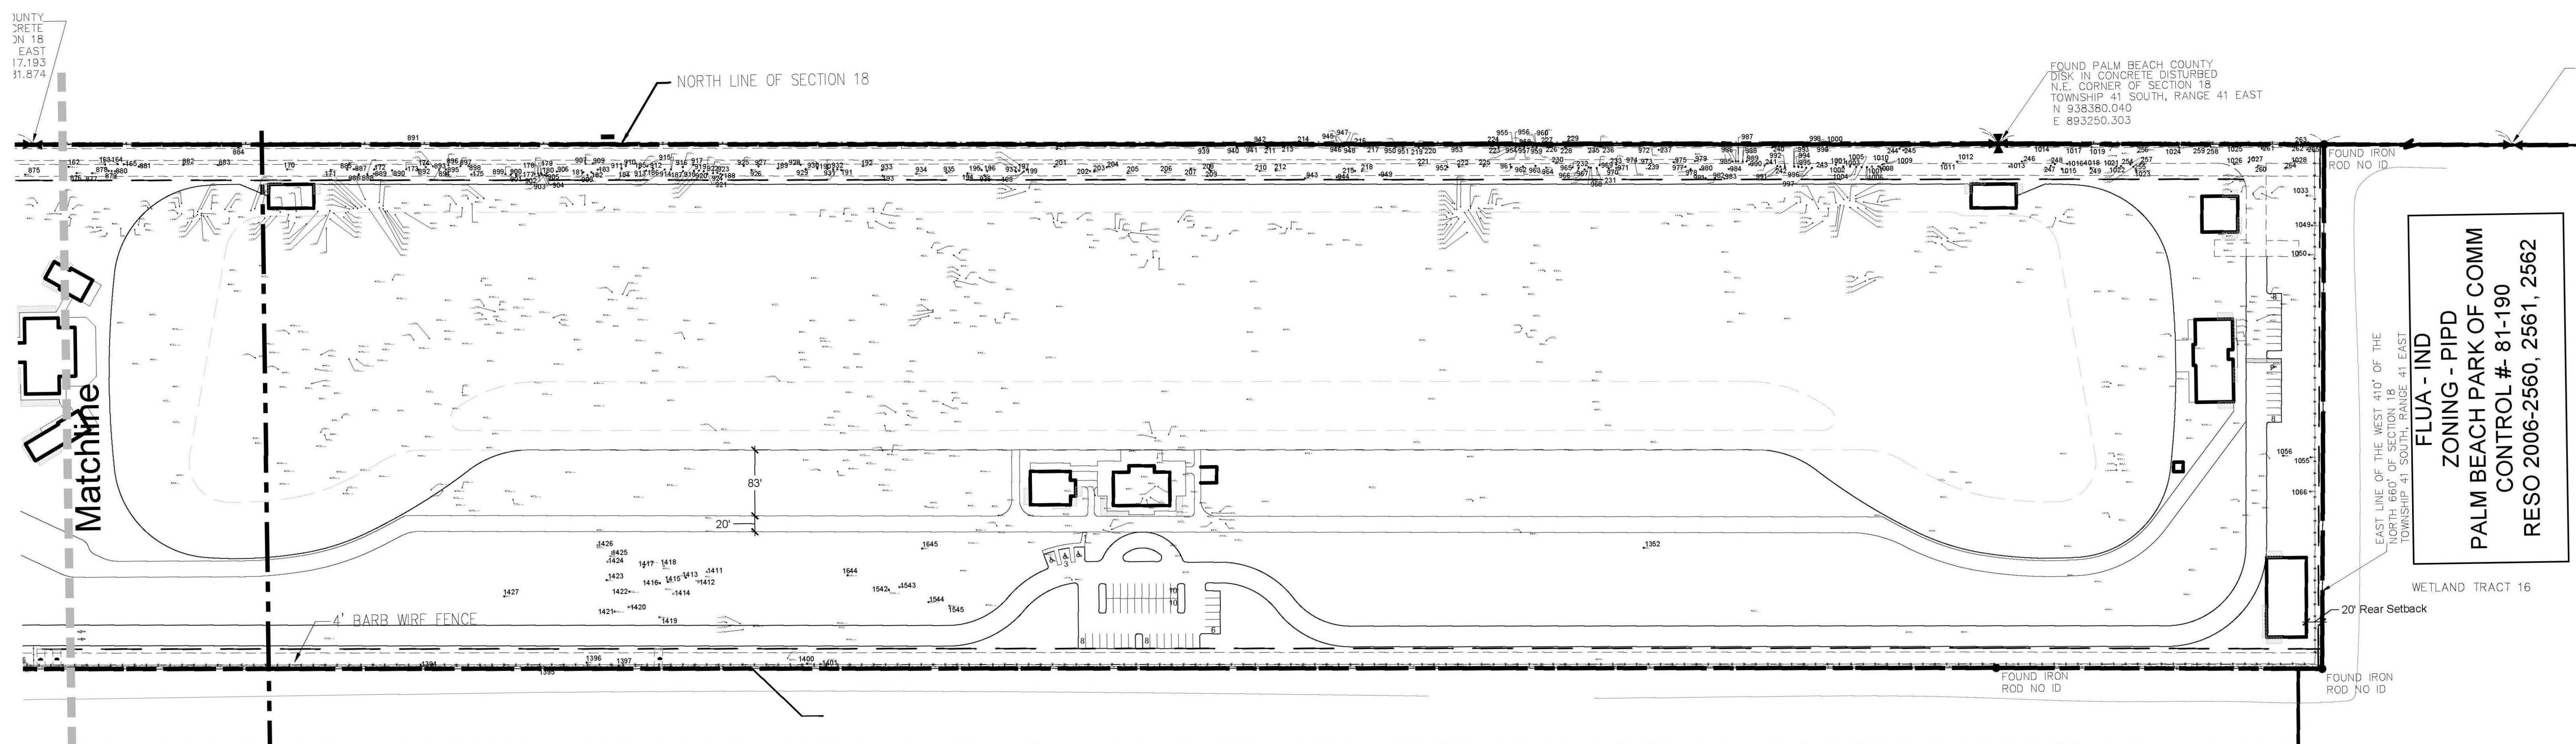

**Palm Beach Park of Commerce
 Surf Ranch Florida**
 Palm Beach County, FL
 Preliminary Regulating Plan - Tree Disposition Plan

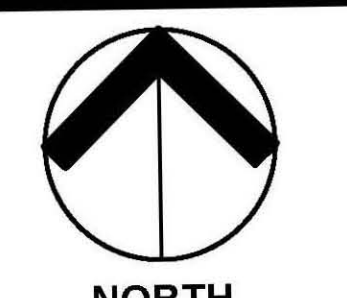

0 50' 100' 200'
 Scale: 1" = 100'-0"

Date: 11-15-16
 Project No.: 80-026.149
 Designed By: SCM
 Drawn By: KK
 Checked By: JB

Revision Dates:
 01-18-17 Submit PAC
 03-15-17 Submit DOA
 08-17-17 Resubmit DOA

PBC Amendments:

PBC Zoning Stamp: