

THIS IS A TRUE COPY OF THE ORIGINAL
 PLAN OF RECORD OF GOMEZ GRANT AND
 JUPITER ISLAND, PAGE 22, BOOK 1, PAGE 68, PALM
 BEACH COUNTY, FLORIDA, NOW MARTIN COUNTY.


STATE OF FLORIDA
 COUNTY OF PALM BEACH
 THIS INSTRUMENT WAS FILED
 FOR RECORD THIS 22 DAY OF
 JULY 1918 AND ONLY RECORDED
 ON THE 22 DAY OF JULY 1918 IN
 BOOK 1 OF PLATS ON PAGE 22.
 RECORD VERIFIED.
 J. H. DAVIS
 CLERK
 BY *[Signature]*
 DEPUTY CLERK

1- 80

1000-693

**GOMEZ GRANT
 AND
 JUPITER ISLAND**

THE PROPERTY OF
 -THE INDIAN RIVER-PINE-APPLE-
 -AND-
 -COCONUT-GROVE-ASS-
 -OF-
 -JACKSONVILLE, FLA-
 -SEASIDE, FLA-

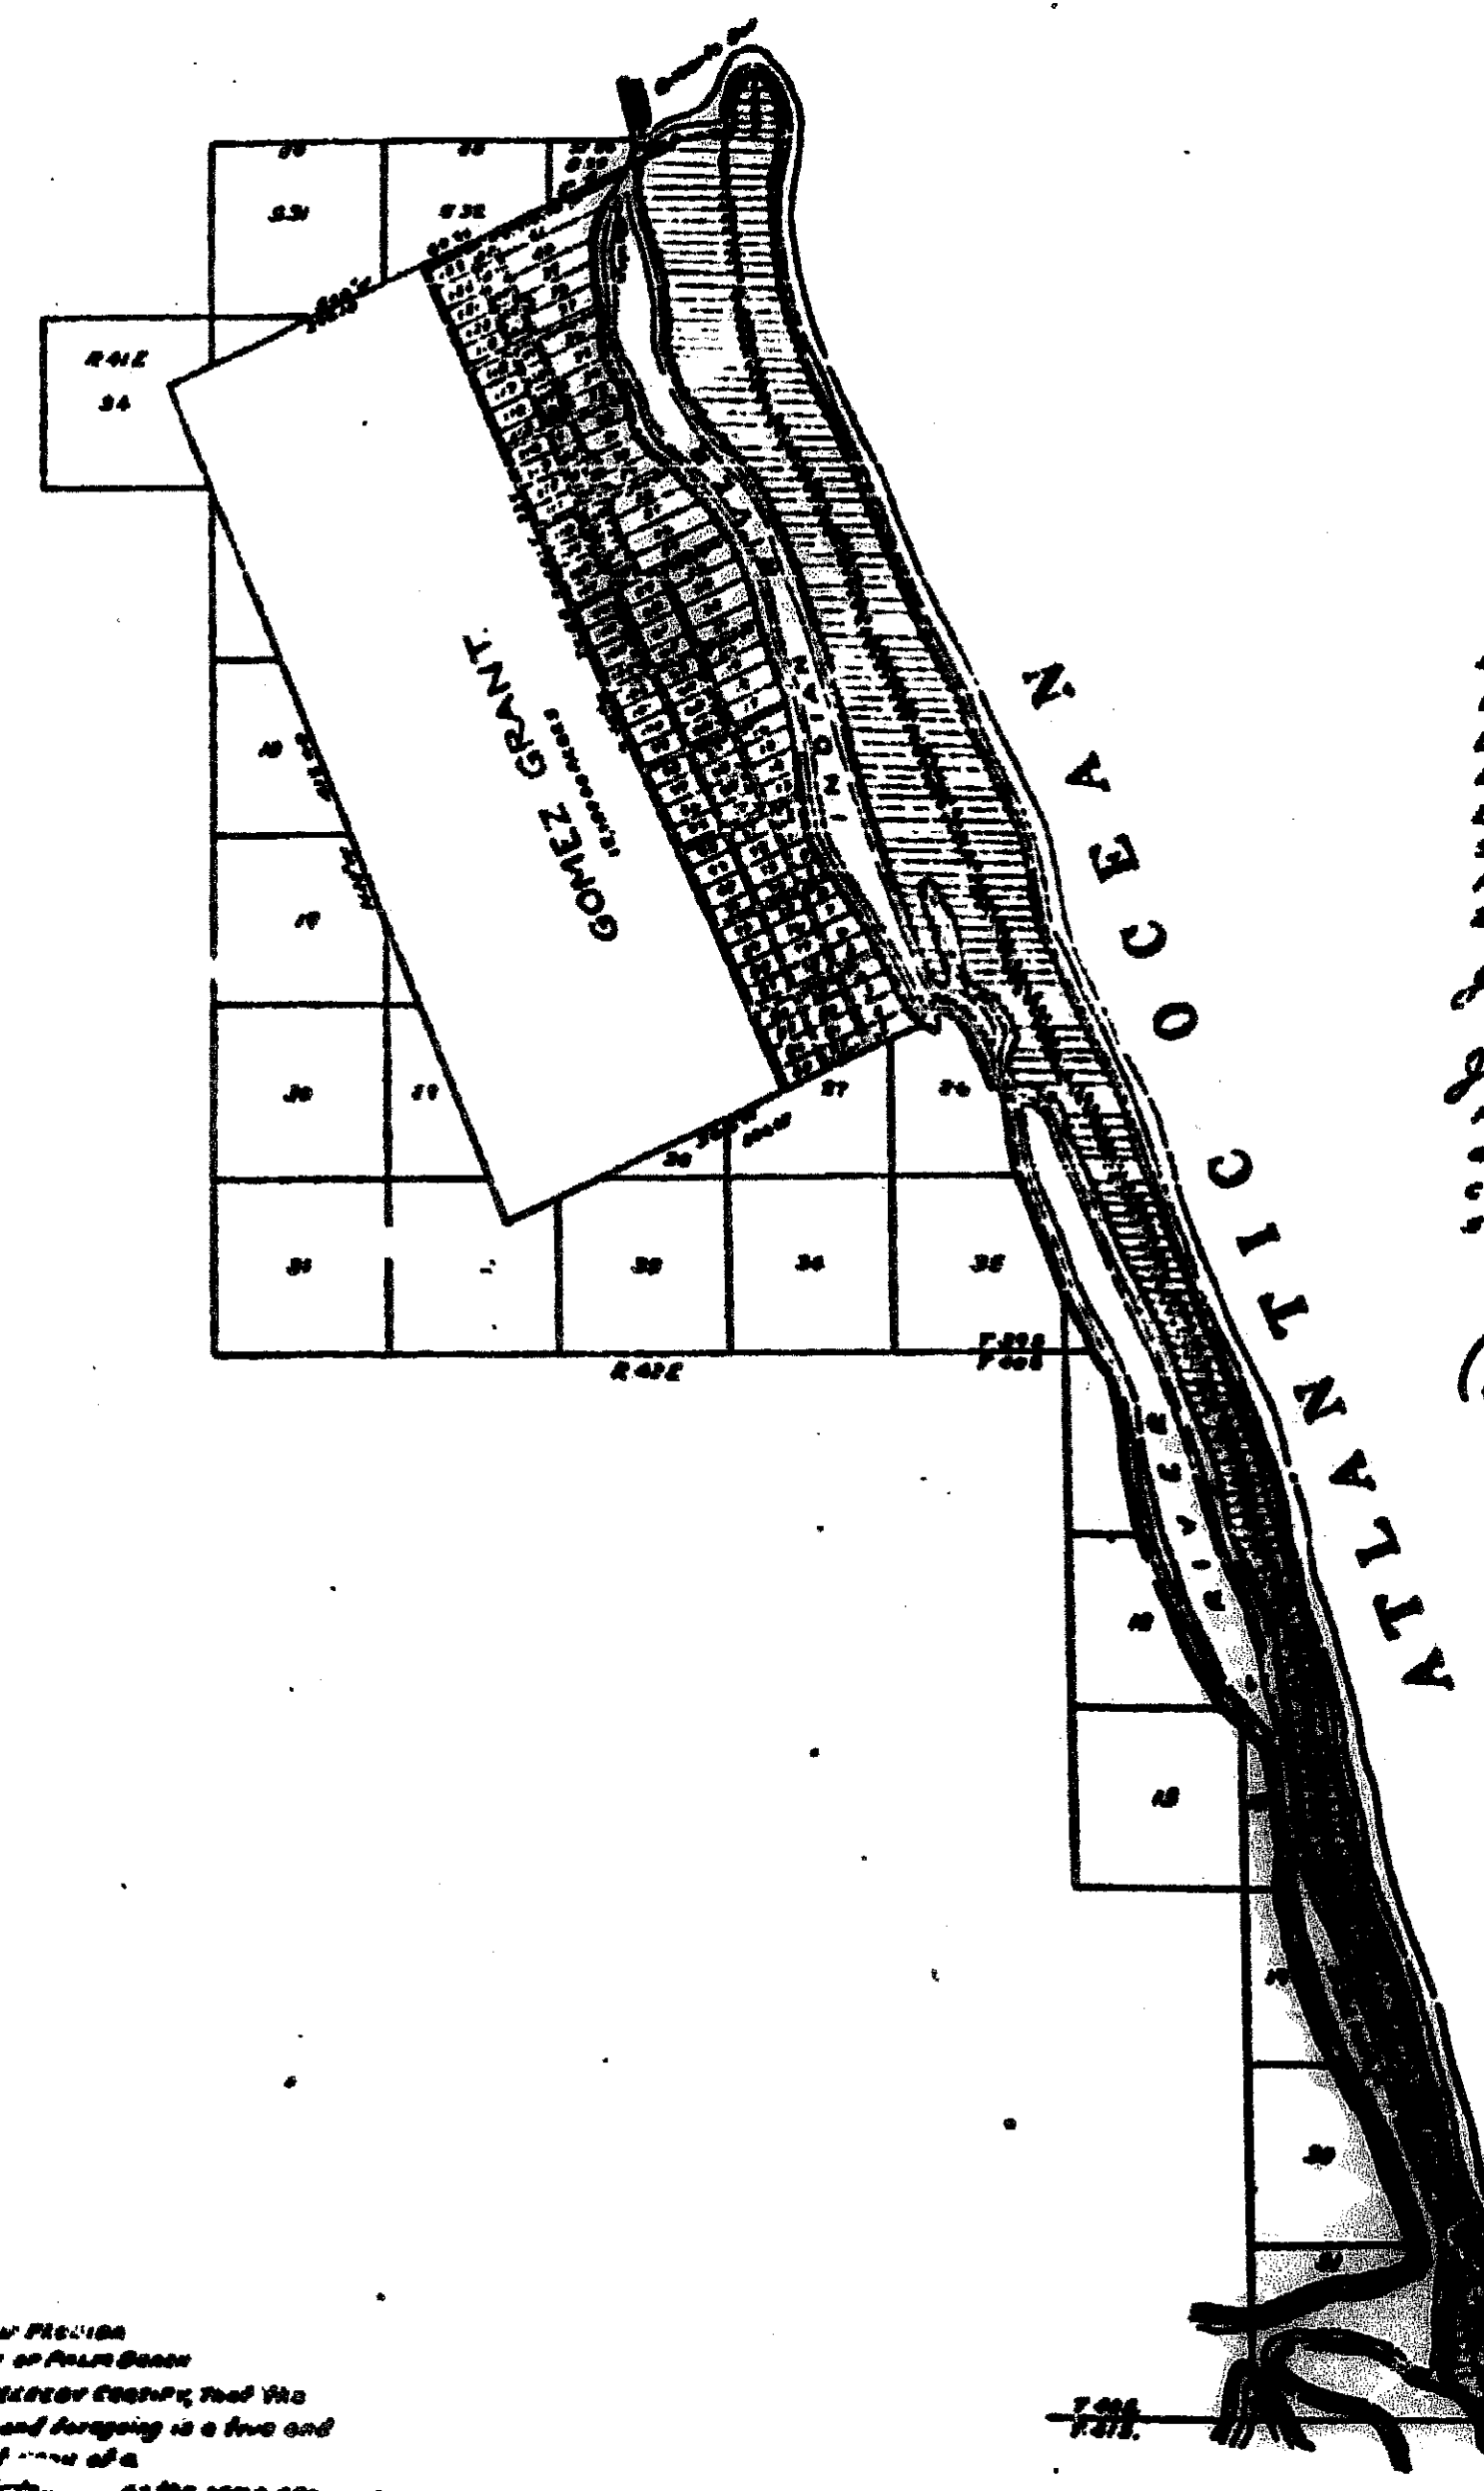

LEGEND
 Reserve 100ft. frontage of every lot along the Atlantic Coast.
 Lots on Jupiter Island Section 330 wide 1/4 mi. 1/4 to 2/4 North to South
 LINES running East and West True
 Lot on Grant Section 260 wide
 STREETS 32 wide running East and West
 FRONT AVE 60' - 100'
 240' - 30'

Jacksonville, Fla.
Sept. 28th 1918
 Personally appeared before me
J. C. Gray President of the Indian River
 Pine Apple and Coconut Grove Association
 and acknowledged the map above to be a
 correct Plat of the property belonging to
 said Association on Indian River

Witness my hand and seal the date
 above written.
(S.) A. G. Jolly
 Notary Public.

STATE OF FLORIDA
 COUNTY OF PALM BEACH
 I, Notary Public, do hereby certify that the
 above and foregoing is a true and
 correct copy of a
 Plat of the same for
 record in Public Co. 7th.
 in this county of
 July 22, 1918
[Signature]
 Notary Public

Recorded October 6th 1918.
H. R. Rainey
 Clerk Circuit Court
 (Plat Area 2 pages)

Copied by
 BIRDWELL & HIGGINS
 CIVIL ENGINEERS
 COUNTY ENGINEER