

DRAWING NUMBER
4-17

DRAWING NUMBER

DRAWING NUMBER

DRAWING NUMBER

GREYNOLDS HIGHLANDS UNIT NO. 3 PALM BEACH COUNTY, FLORIDA. SCALE 1"=100' (SHEET 1 OF 2 SHEETS)

17

2634.73
5269.46

1379.45
275890
5417.80


NOT INCLUDED
IN THIS PLAT

NOT

INCLUDED

LOTS ON THIS PLAT
RESTRICTED TO
RESIDENCE PURPOSES

DB P-50-180
8 part of unit 2
3/3d
All Vacated by
June 6, 1948
Filed June 28 1948
Approved June 28 1948

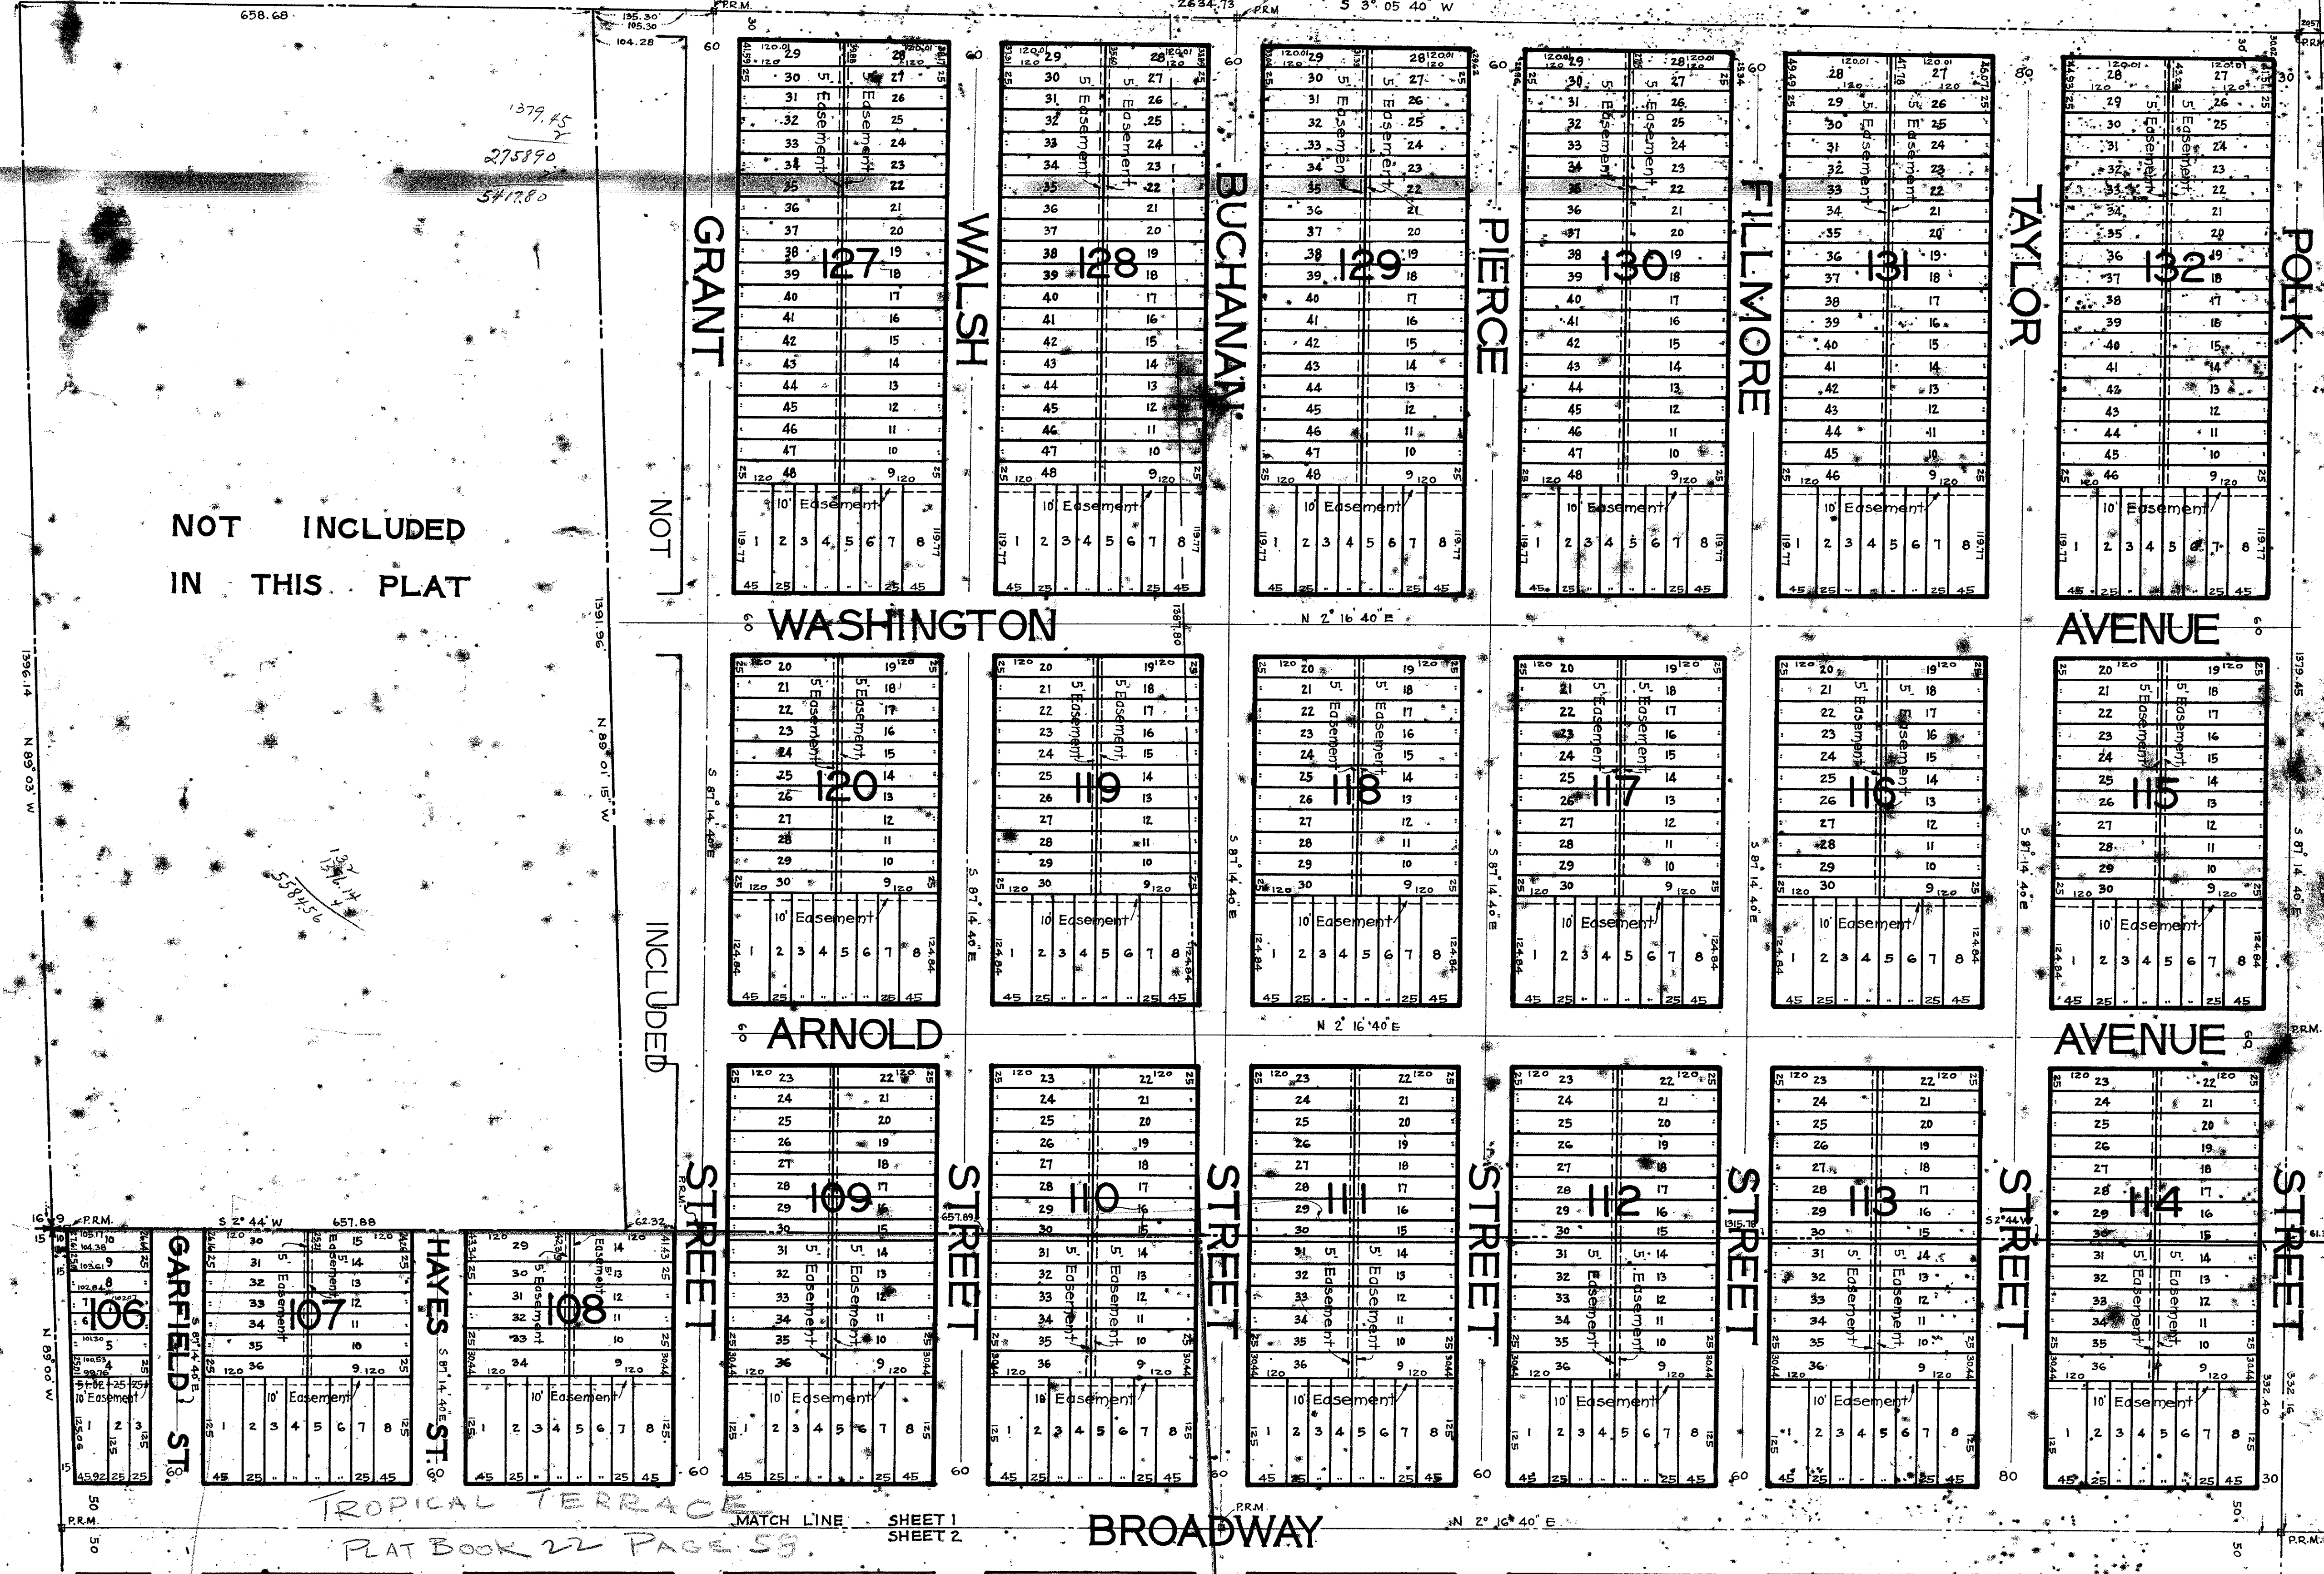

TROPICAL TERRACE
PLAT BOOK 22 PAGE 53
MATCH LINE SHEET 1
SHEET 2

1000-623

4
17

BUTLER, BARNETT & TAYLOR
CIVIL ENGINEERS
411-414 CITIZENS BANK BLDG.
WEST PALM BEACH, FLA.