

DRAWING NUMBER
6-51

DRAWING NUMBER


DRAWING NUMBER

DRAWING NUMBER

51

MODEL LAND COMPANY'S
 SUBDIVISION OF
 THE NORTH HALF AND PART OF THE SOUTH HALF OF
 SECTION 18, TWP. 46S., R. 43E.
 Survey by Geo. A. Long, 1915.

Scale 400ft. to 1 inch.

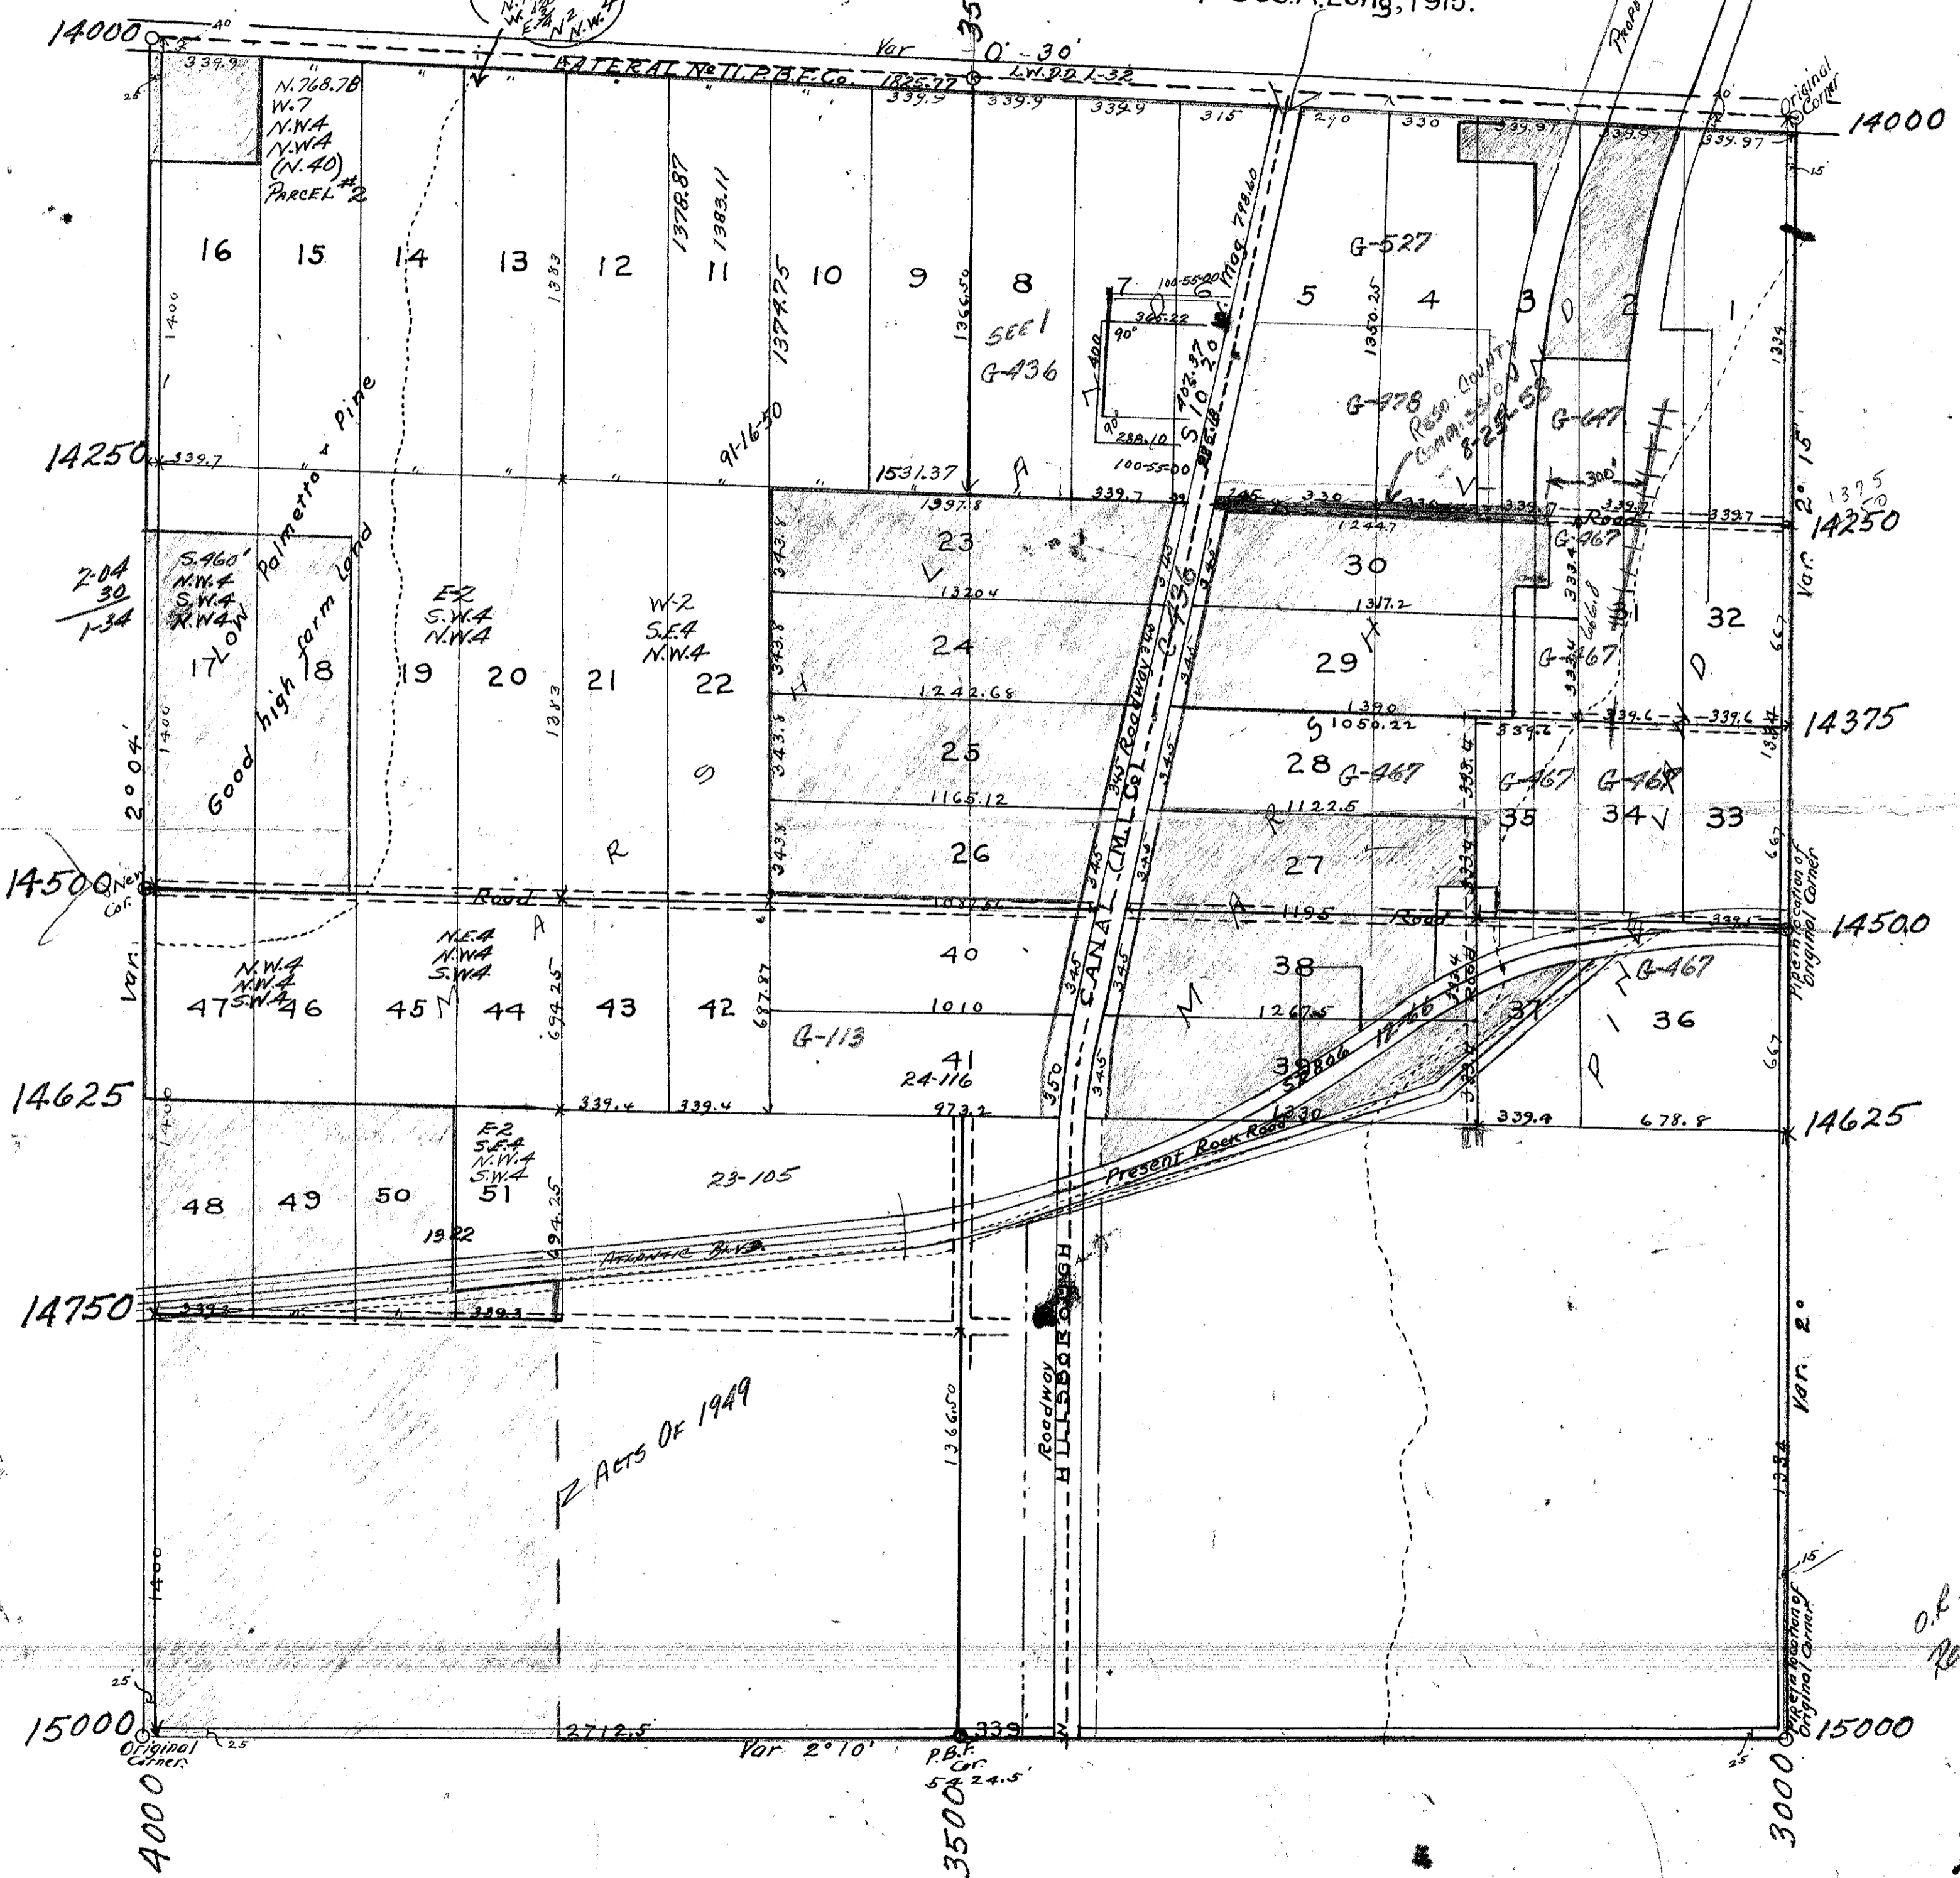

I hereby certify that the plat herewith presented is a true and correct representation of the survey and subdivision of Section 18, Twp. 46s., R. 43E. as made by me, and that the boundaries, corners and distances shown thereon are shown in their true positions and distances; that the field work was done in conformity with the rules as set forth for governmental surveys and subdivisions. This to the best of my knowledge and belief.

Geo. A. Long
 Surveyor.

Personally appeared before me, Geo. A. Long known to me to be the party who executed the foregoing affidavit and affirms the same to be his free will and deed, this 12th day of April, 1916

Elyon H. Moses Notary Public
 My term expires March 6, 1918

O.R. 240 Pg. 328
 Re: Abandon ROAD

1000-649

May 16th
 1916
 Geo. A. Long
 Surveyor

51