

62

REVISED PLAT OF BLOCKS 3, 4, 5, 6 AND 7 IN

BUFFALO HEIGHTS,

SEC'S. 28 & 29, T. 44 S., R. 43 E.

PALM BEACH COUNTY, FLORIDA.

CHESTER F. WRIGHT, EN'G'R., LAKE WORTH, FLORIDA.

STATE OF FLORIDA
COUNTY OF PALM BEACH
This Plat was filed for record at 10:00 AM
this 8 day of FEB
1947 and duly recorded in the Book No
21 page 62
ALICE ARMITT, Clerk Circuit Court
Maryann B. Rice

DEDICATION:

STATE OF FLORIDA,
COUNTY OF PALM BEACH, S.S.

KNOW ALL MEN BY THESE PRESENTS: That I, JOHN A. MARKETT, the owner in fee simple of the land lying and being in Palm Beach County, State of Florida; indicated hereon as "REVISED PLAT OF BLOCKS 3, 4, 5, 6 and 7 in BUFFALO HEIGHTS", being a revision of Blocks 3, 4, 5, 6 and 7 of Buffalo Heights, a Subdivision of the Town of Lake Worth, Florida, in Sec. 28 and 29, T. 44 S., R. 43 E., PALM BEACH COUNTY, FLA., recorded on Page 8, Plat Book 9, in the Office of the Clerk of the Circuit Court for Palm Beach County, Florida, have caused the same to be surveyed and plotted as shown hereon, and do dedicate to the perpetual use of the public the streets and drive shown on this plat, reserving however, unto myself, my heirs, successors assigns or legal representatives, the reversion or reversions thereof whenever the same shall be abandoned or discontinued by law.

In Witness Whereof, I have set my hand and seal, this 21st day of January, A.D. 1947.

John A. Market
Witness
John L. Heyland
Witness

John A. Market (Seal)

ACKNOWLEDGMENT:

STATE OF FLORIDA,
COUNTY OF PALM BEACH, S.S.

I HEREBY CERTIFY: That the said JOHN A. MARKETT, a widower, appeared on this day before me, an officer duly authorized to administer oaths and take acknowledgments, to me well known to be the individual described in and who executed the foregoing Dedication and he acknowledged before me that he executed the same freely and voluntarily without any compulsion, constraint or apprehension, for the purpose therein expressed.

Witness my hand and seal of office at Lake Worth, Palm Beach County, State of Florida, on this 21st day of January, A.D. 1947.

My Commission expires on September 6th, A.D. 1948.

John L. Heyland
NOTARY PUBLIC.

SURVEYOR'S CERTIFICATE:

STATE OF FLORIDA,
COUNTY OF PALM BEACH,

I HEREBY CERTIFY: That I have surveyed and plotted the land shown on this plat as "BUFFALO HEIGHTS" and that said plat is a correct representation thereof to the best of my knowledge and belief, and that permanent Reference Monuments have been placed as required by law.

John A. Market
Registered Engineer and Land Surveyor,
Florida Certificate Nos. 172-165
Lake Worth Florida, January 21, 1947

Subscribed and sworn to before me this 21st day of January, A.D. 1947.
My Commission expires on September 6th, 1948.

John L. Heyland
NOTARY PUBLIC.

1000-495
28-27/44/43

APPROVED:

CITY OF LAKE WORTH, FLORIDA,
LAKE WORTH,
FLORIDA,
Feb 6 14 A.D. 1947

John E. Smith
Mayor


APPROVED:

BOARD OF COUNTY COMMISSIONERS,
PALM BEACH COUNTY,
FLORIDA,
Feb 8 A.D. 1947

John M. Boyd
County Engineer.

(21-62)

28-27/44/43

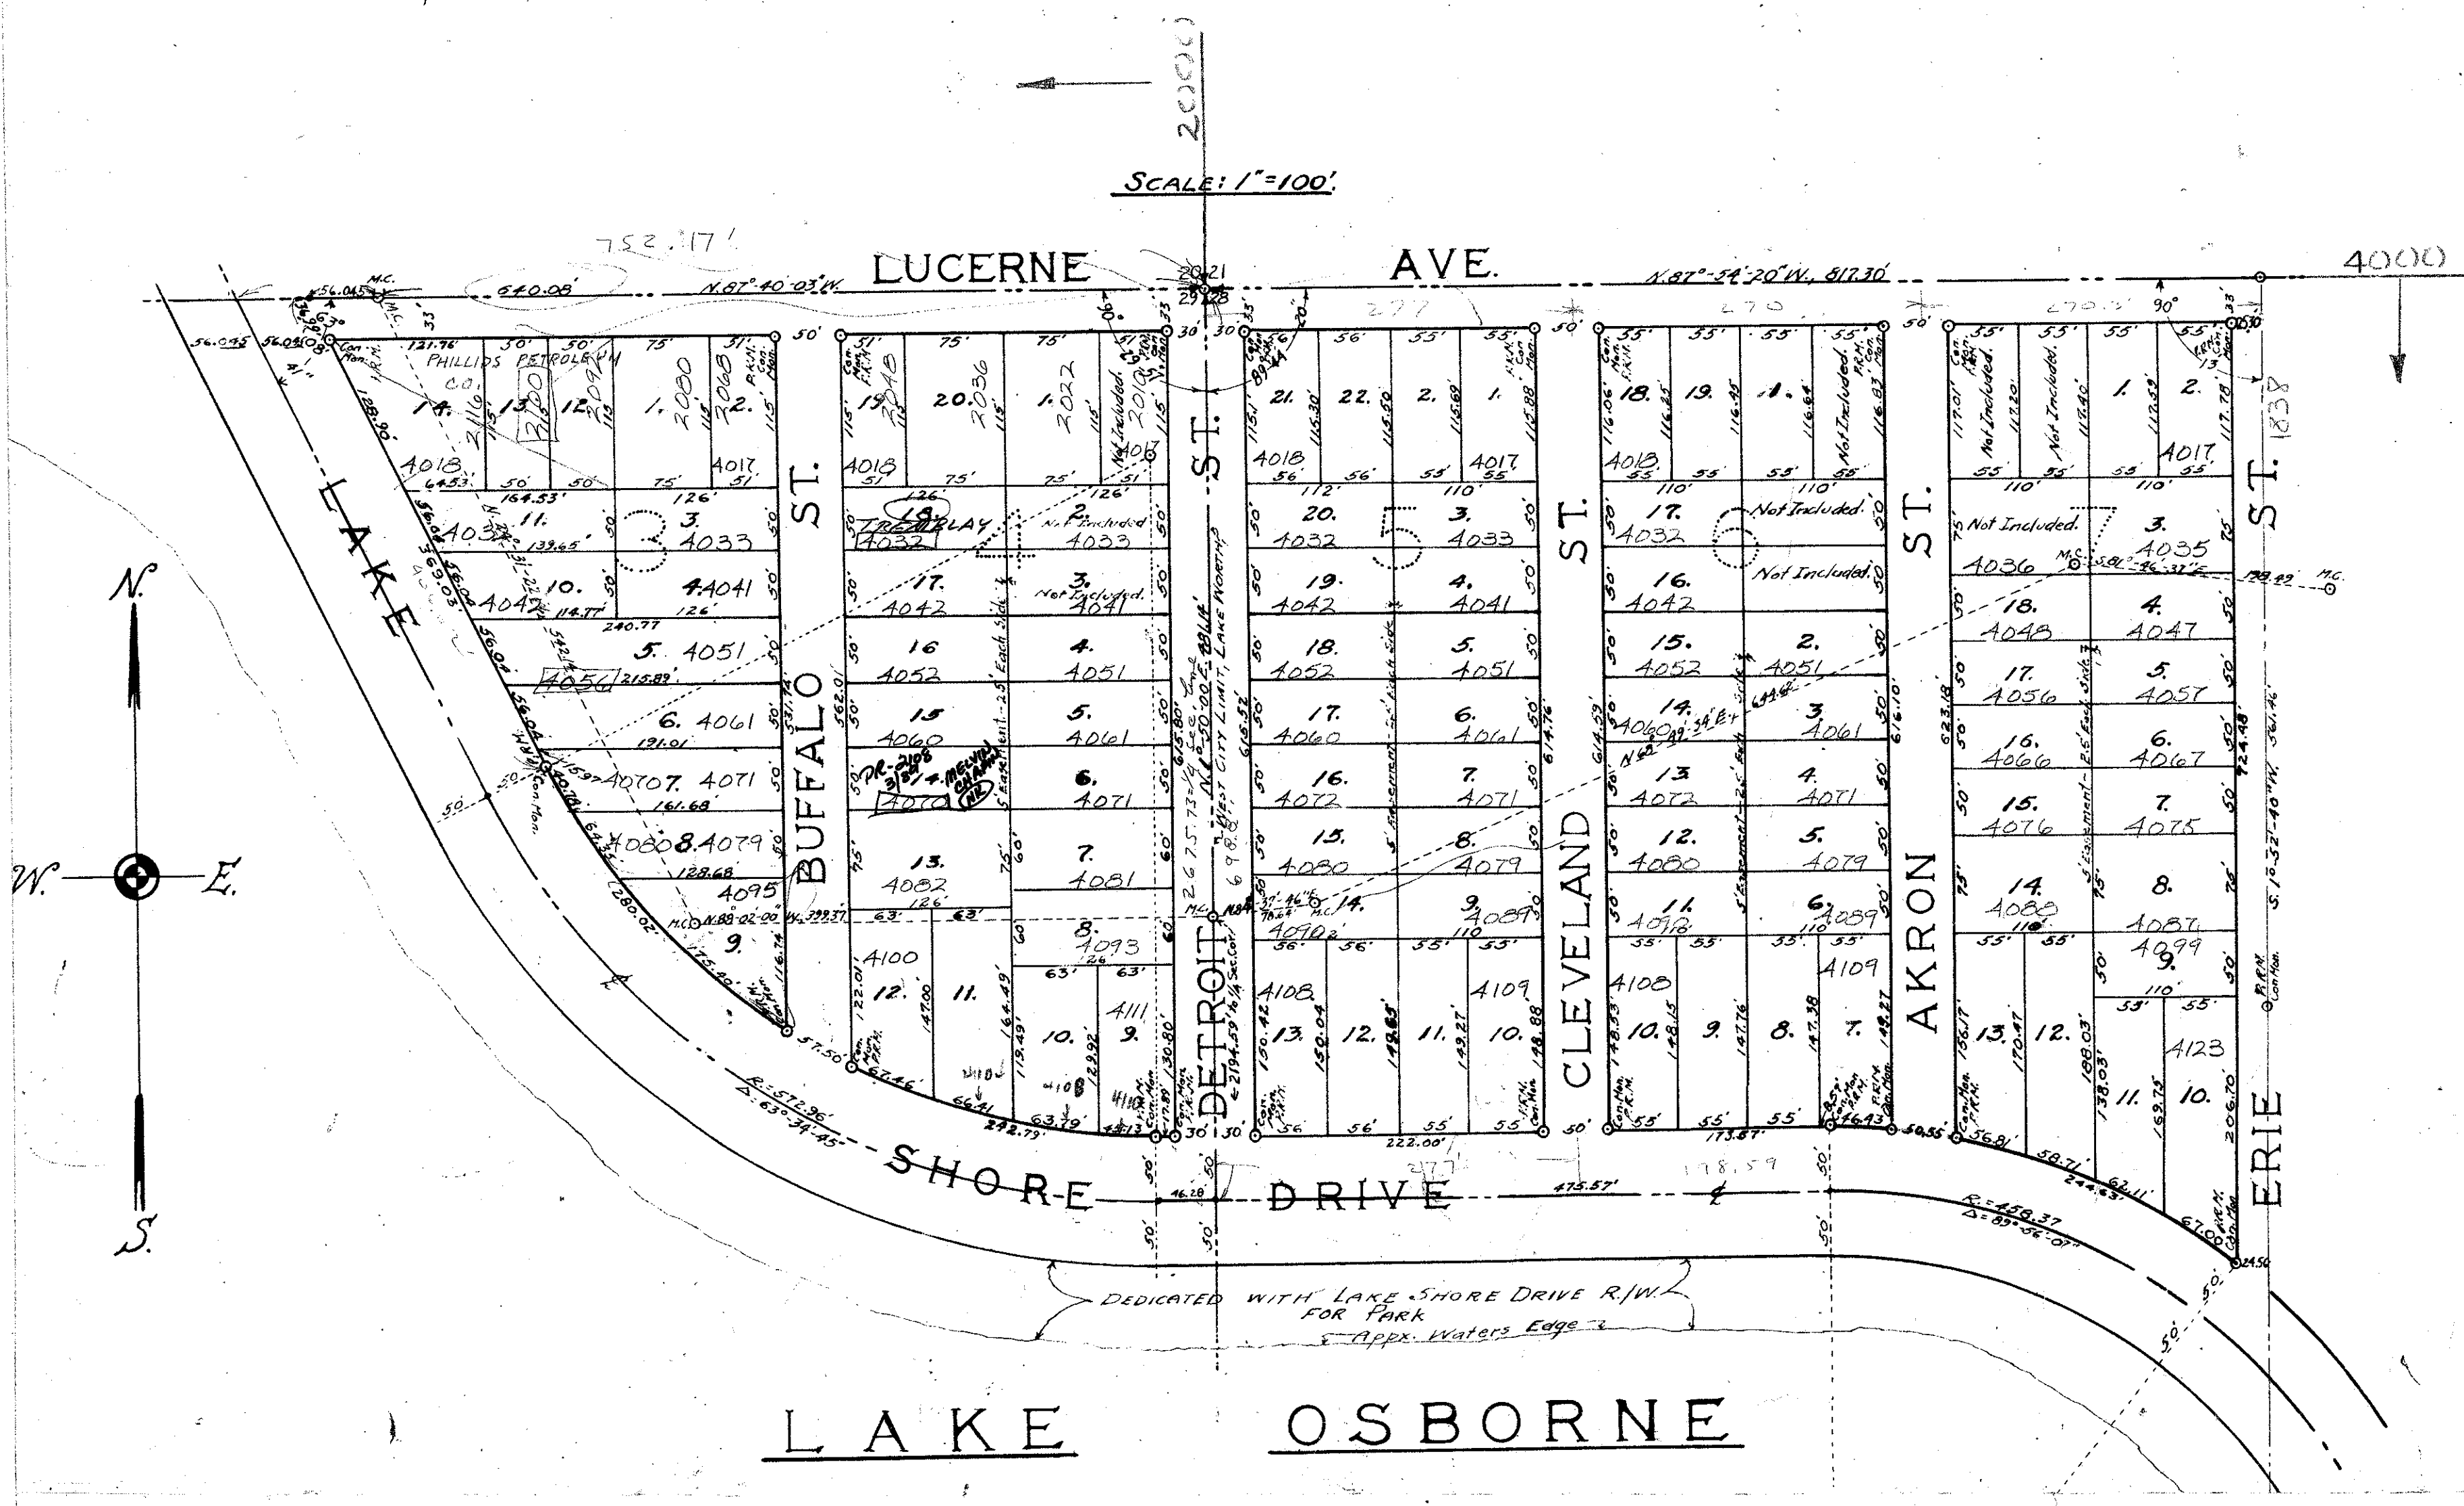

DRAWING NUMBER
21-62

DRAWING NUMBER

DRAWING NUMBER

DRAWING NUMBER