

DRAWING NUMBER
23-201


LAWN LAKE

BEING
THE NORTHEAST ONE QUARTER OF THE NORTHWEST ONE QUARTER
OF
SECTION 8, TOWNSHIP 44S - RANGE 43E.
PALM BEACH COUNTY, FLORIDA

SCALE: 1"=100' DECEMBER, 1951

STATE OF FLORIDA
COUNTY OF PALM BEACH
This Plat was filed for record at 9:10
this 30 day of Jan.
1952, and duly recorded in Plat Book No.
23 on page 201
J. ALEX. KARNETTE, Clerk Circuit Court
Mary Jane B. Miller, D.

SEE BACK

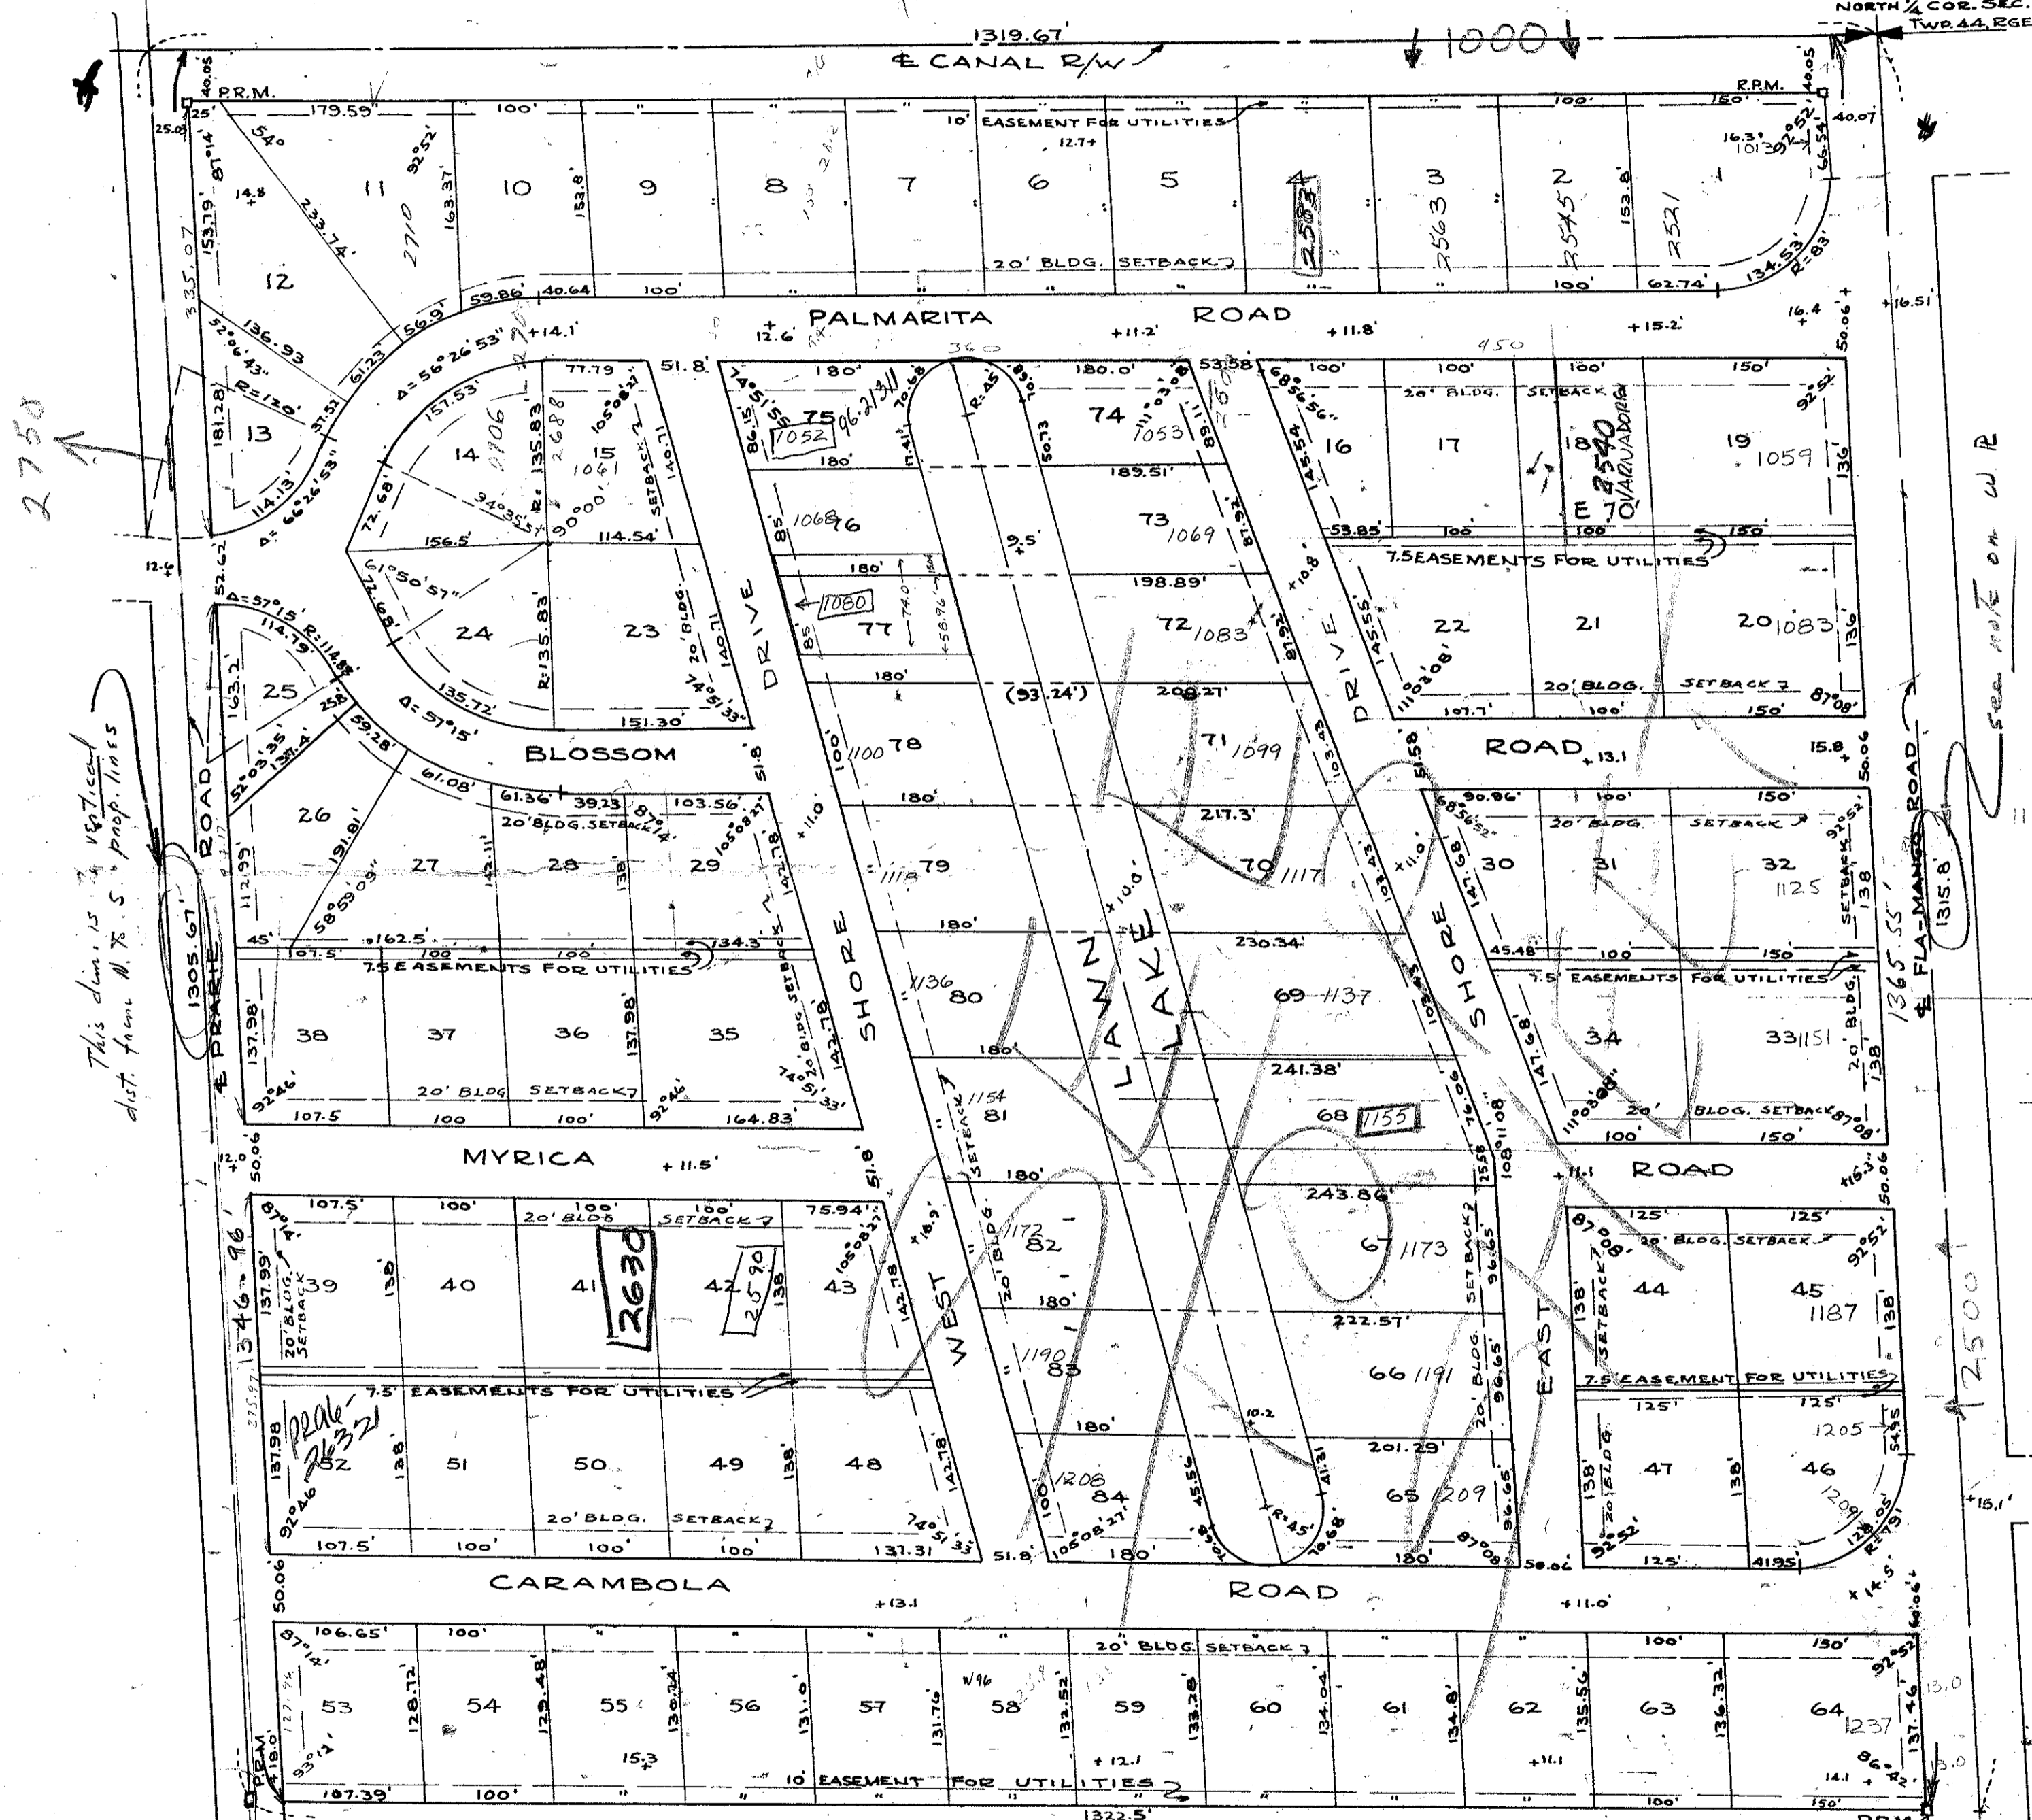

DRAWING NUMBER

DRAWING NUMBER

DRAWING NUMBER

Approved: 15th Jan, A.D. 1952
Board of Supervisors of Lake Worth
Drainage District
By: W. Thomson
General Manager

STATE OF FLORIDA
COUNTY OF PALM BEACH SS

KNOW ALL MEN BY THESE PRESENTS that Harrison F. Snider and Carolyn B. Snider, his wife, owners in fee simple of the tract of land shown hereon, and more particularly described as follows, to wit:

The Northeast one quarter of the Northwest one quarter of Section 8, Township 44 South - Range 43 East, Palm Beach County, Florida.

have caused the same to be surveyed and subdivided as shown and do hereby dedicate to the perpetual use of the public the roads and drives shown hereon, reserving however unto themselves, their heirs, assigns or legal representatives the reversion thereof whenever abandoned by the public or discontinued by law. The owners further reserve for utility purposes those areas marked as such.

IN WITNESS WHEREOF they have herunto set their hands and seals this 18th day of January, A.D. 1952.

Laura B. Jenkins WITNESS
J. Henry Nass WITNESS

Harrison F. Snider (Seal)
Carolyn B. Snider (Seal)

Approved: 28 Jan A.D. 52
Board of County Commissioners

By: J. M. Boyd County Engineer
James P. Fisher Chairman

STATE OF FLORIDA
COUNTY OF PALM BEACH SS

I HEREBY CERTIFY, that on this day personally appeared before me, an officer duly authorized to administer oaths and take acknowledgements, Harrison F. Snider and Carolyn B. Snider, his wife, to me well known and known to be the persons described in and who executed the foregoing dedication and they acknowledged before me that they executed same freely and voluntarily for the purpose therein expressed.

AND I FURTHER CERTIFY, that the said Carolyn B. Snider, known to me to be the wife of the said Harrison F. Snider, on a separate and private examination, taken and made by and before me, separately and apart from her said husband, did acknowledge that she made herself a party to said dedication for the purpose of renouncing, relinquishing and conveying all her right, title and interest, whether dower, homestead, or of separate property, statutory or equitable, in and to the lands described therein and that she executed the said dedication freely and voluntarily and without any compulsion, constraint, apprehension or fear of or from her said husband.

WITNESS, my hand and official seal at WEST PALM BEACH, FLORIDA, this 18th day of January, A.D. 1952.

1000-551

Laura B. Jenkins
NOTARY PUBLIC

My Commission Expires: October 22nd 1955

173-201

STATE OF FLORIDA
COUNTY OF PALM BEACH SS.

I HEREBY CERTIFY, that the plat shown hereon is a true and correct representation of a survey made under my direction and it is accurate to the best of my knowledge and belief and that permanent reference monuments (P.R.M.) have been set as required by law.

August A. Weybrecht
Registered Land Surveyor
Florida Certificate No. 187

Subscribed and Sworn to, before me this 5th day of January, A.D. 1952

Laura B. Jenkins
NOTARY PUBLIC

My Commission Expires: Oct 22, 1955

NOTE: Elevations are shown thus (19.81) and refer to U.S.C. & G.S. Datum.

23
201

8/44/43

4