

PLAT OF GUN CLUB ESTATES

IN NE 1/4 OF SEC. 1, TWP. 44 S., RGE. 42 E.
PALM BEACH COUNTY, FLORIDA


Being Tracts 1, 2 and E 1/2 of Tracts 3 and 4, Block 1, Palm Beach Plantations,
recorded in Plat Book 10, Page 20, Public Records of Palm Beach County.
(Less the North 50 feet of said Tracts 1 and 2, and E 1/2 of Tract 3)

DRAWING NUMBER
24-189

DRAWING NUMBER

DRAWING NUMBER

NUMBER

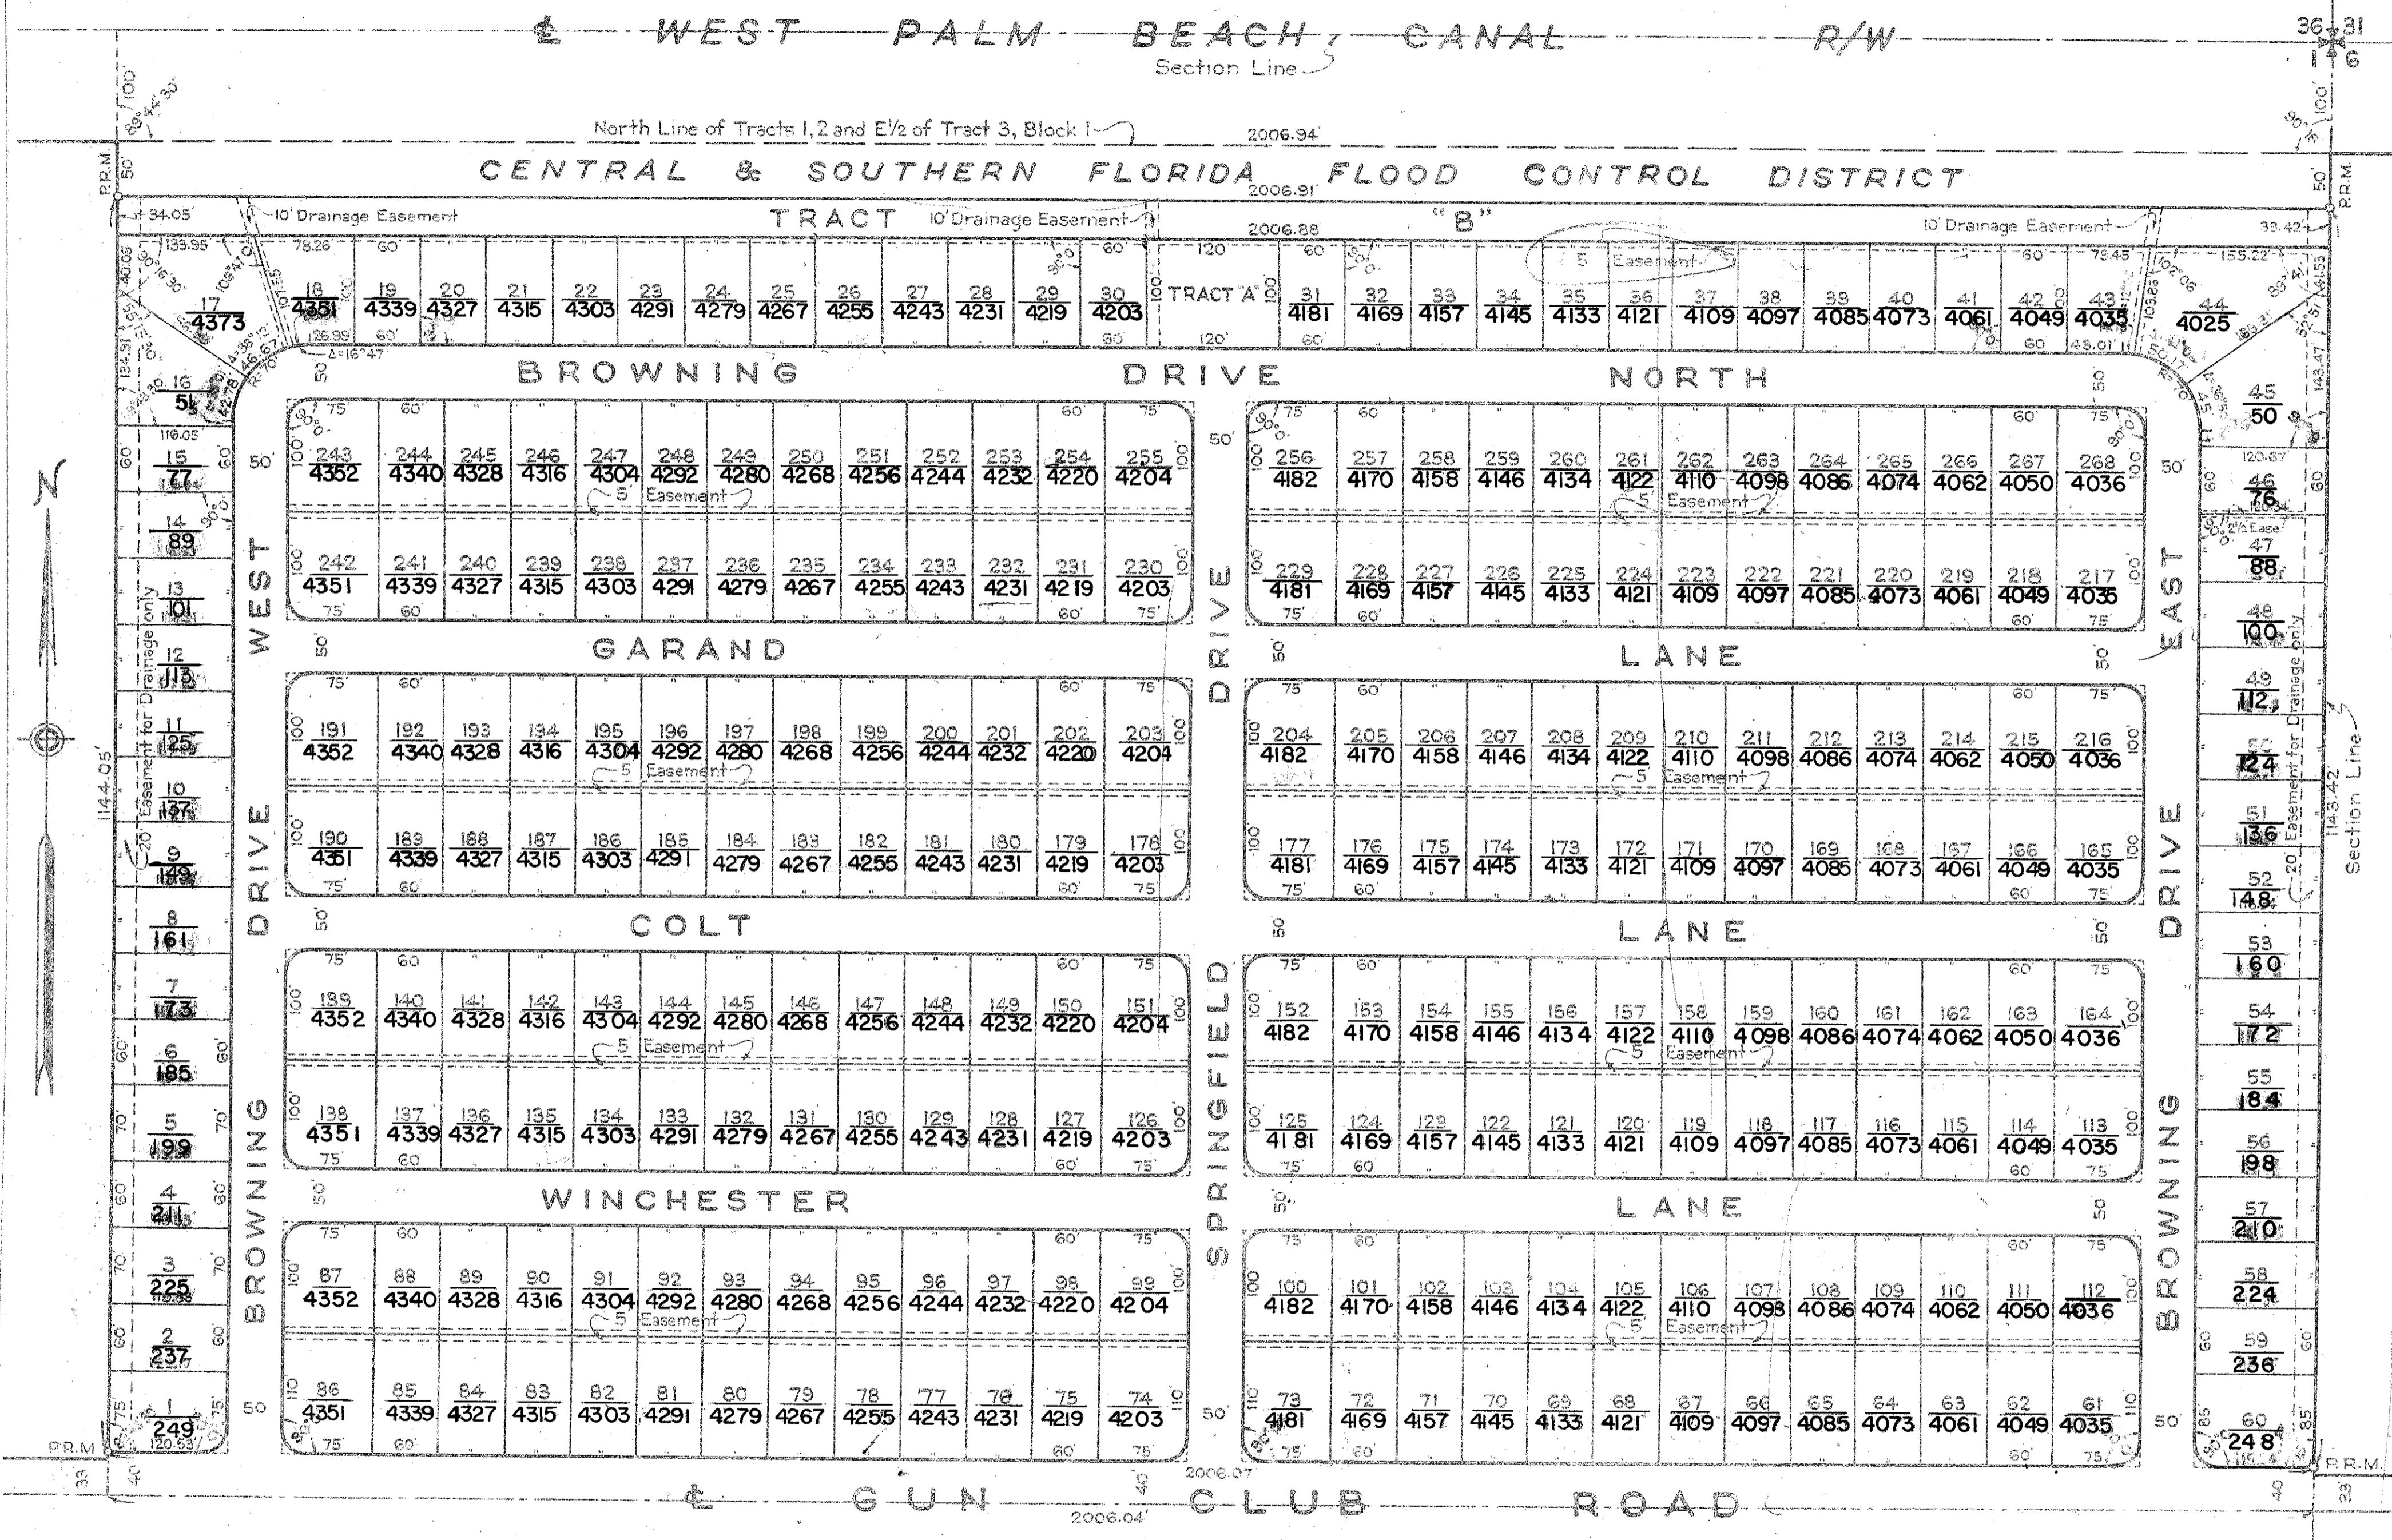

— LEGEND —
LOT AND HOUSE NUMBERS
ARE SHOWN THUS — 104 (LOT NO.)
4134 (HOUSE NO.)

1000-457

NO.	DATE	REMARKS	BY
REVISIONS			
PALM BEACH COUNTY, FLORIDA ENGINEERING DEPARTMENT			
(24-189) HOUSE NUMBERS FOR GUN CLUB ESTATES			
APPROVED:		COUNTY ENGINEER	
NAME	DATE	SCALE	PROJECT NO.
1/14/92	9-5-91	1" = 100'	
DRAWN BY	CHECKED BY	DRAWING NO. 3-57-050	
NOTES: NO.			