
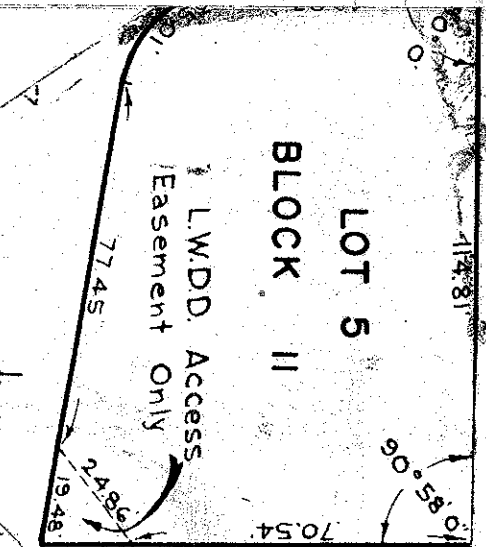


DRAWING NUMBER
25-237

DRAWING NUMBER

DRAWING NUMBER

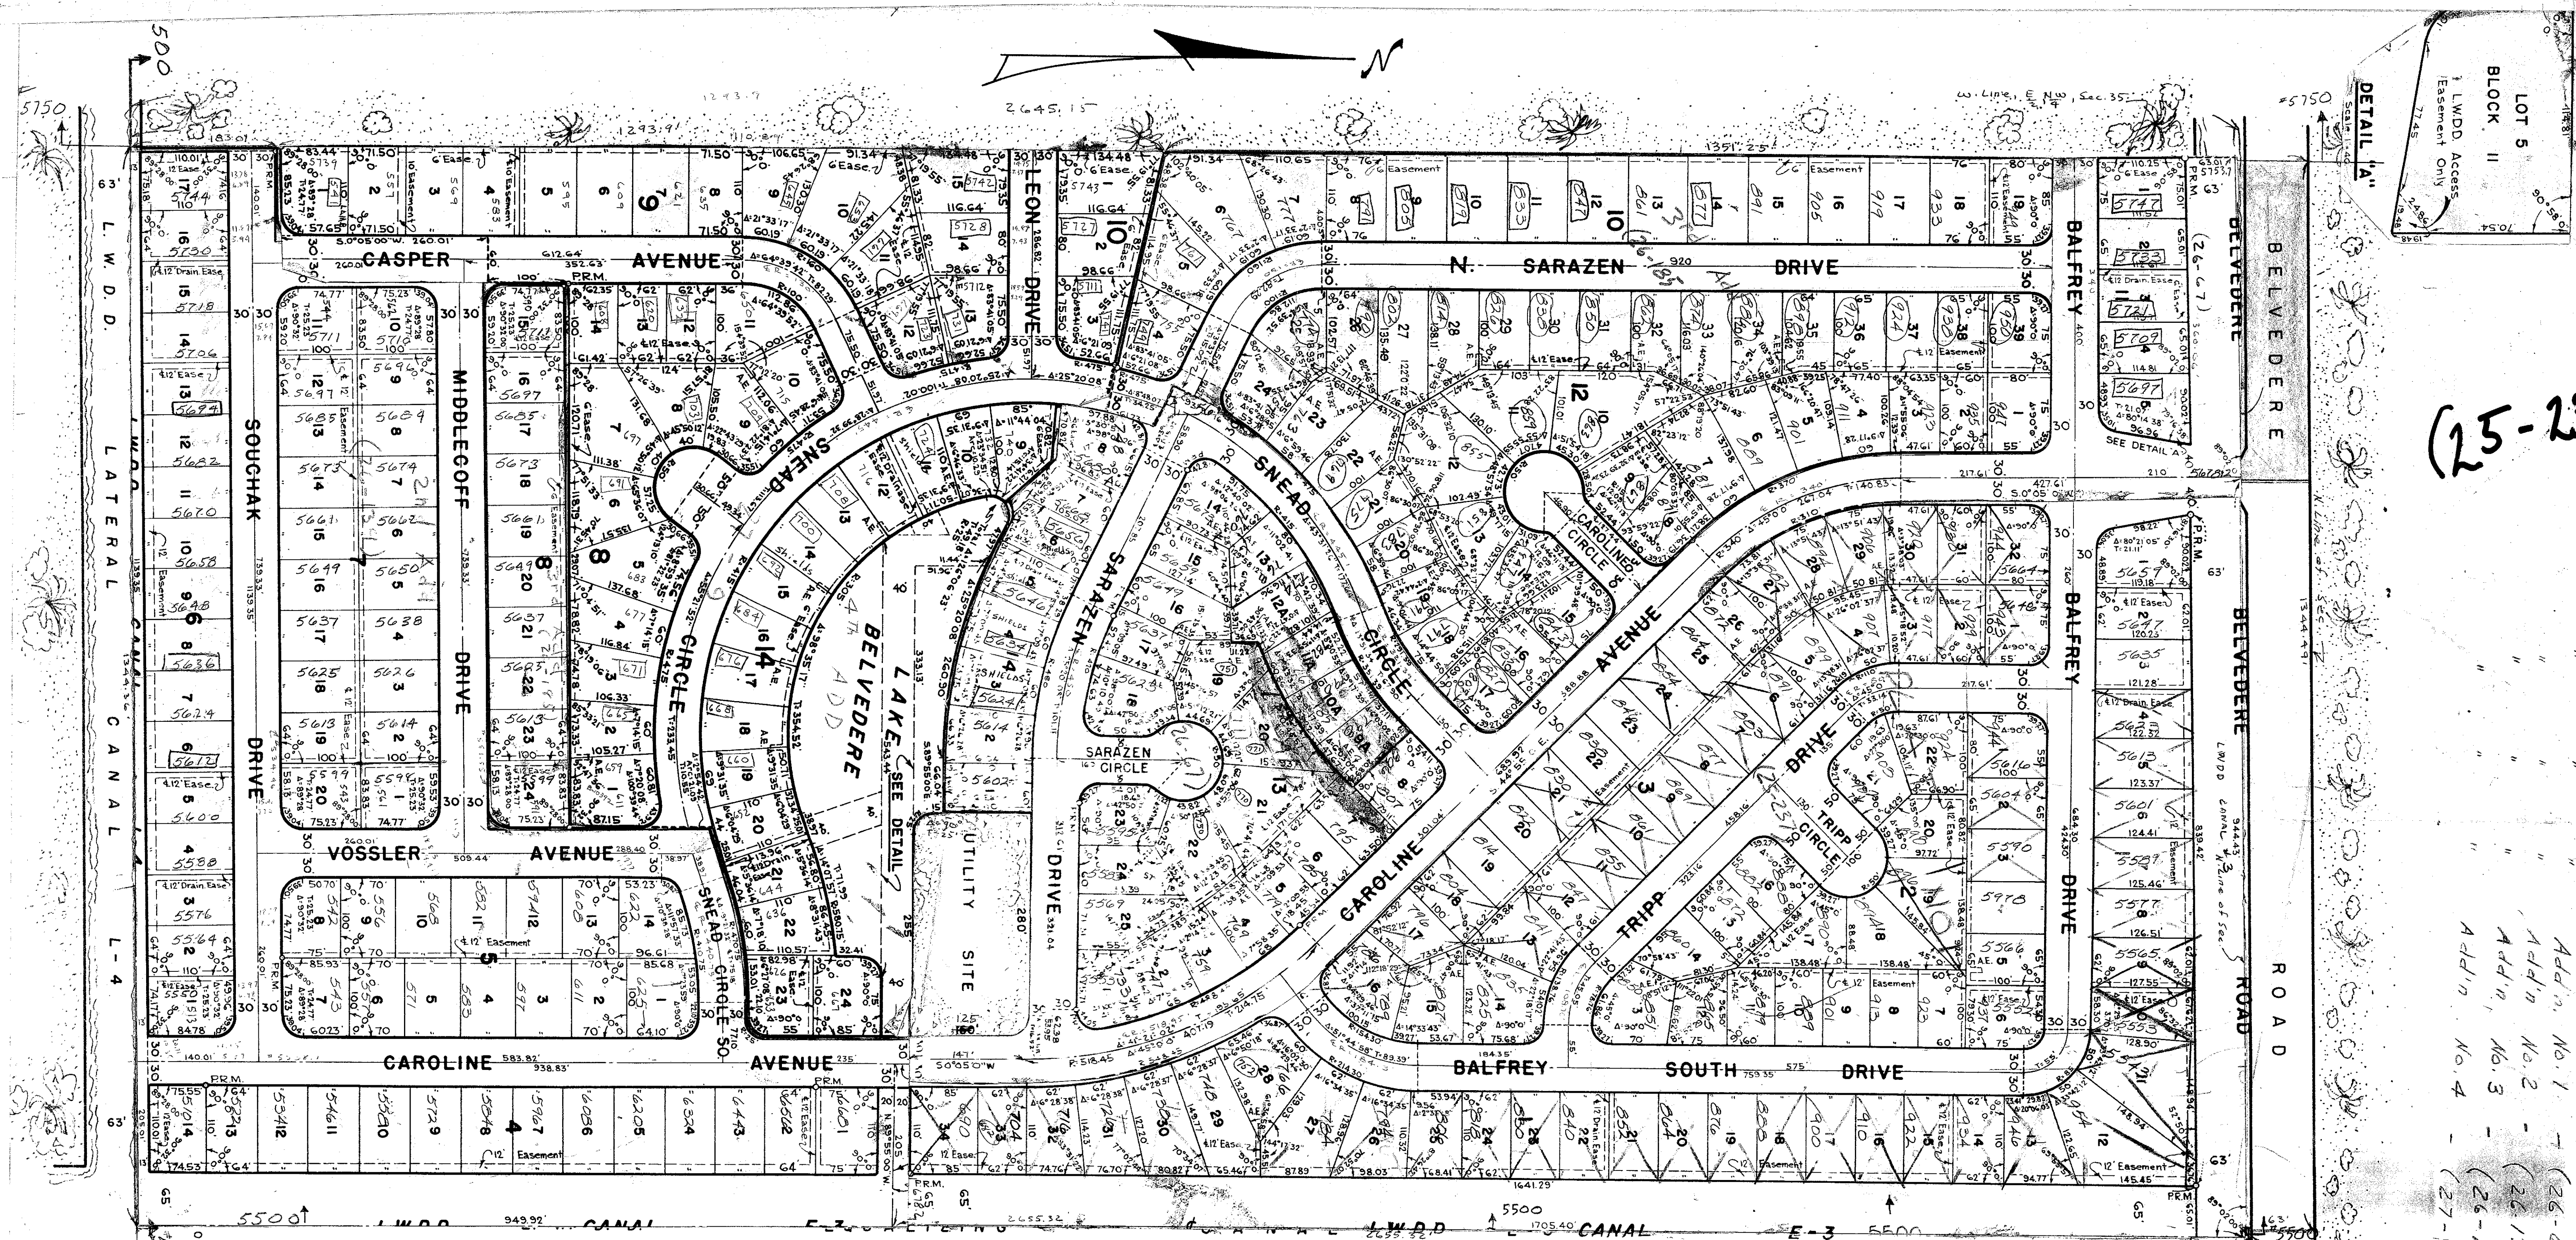

(25-237)

Lot 5
Block II
Easement Only

ADDN. NO. 1 - (25-237)
ADDN. NO. 2 - (26-67)
ADDN. NO. 3 - (26-139)
ADDN. NO. 4 - (27-9)

25-237
26-67
26-139
26-185
27-9

1000-392

25-237

NOTE: Subject to final computations

ALL PLATS ON THIS SHEET

35

SALES PLAT
"LAKE BELVEDERE ESTATES"
FOR LAKE BELVEDERE ESTATES, INC.
IN SECTION 35, TWP. 32 N., RGE. 12 E.,
PALM BEACH COUNTY, FLORIDA

10/59	Revised lots in Blocks 4, 5 & 6	m.g.b.	Checked By	F. K. Brockway	Field Book No.	Page
2/59	Revised lot sizes.	m.f.k.	Date	Nov., 1958	Sheet No. Of	Job No.
Date	Description	By	Scale	West Palm Beach	58-44	File No.