

DRAWING NUMBER  
**26-205**

DRAWING NUMBER

DRAWING NUMBER


DRAWING NUMBER

# PALM BEACH CABANA COLONY

PLAT NO. 1  
IN 3 SHEETS SHEET NO. 3

205

STATE OF FLORIDA  
COUNTY OF PALM BEACH } ss.  
This Plat was filed for record at  
this \_\_\_\_\_ day of \_\_\_\_\_  
19\_\_\_\_, and duly recorded in Plat Book No. \_\_\_\_\_  
on page \_\_\_\_\_  
J. ALEX ARNETTE, Clerk Circuit Court  
By \_\_\_\_\_, D.

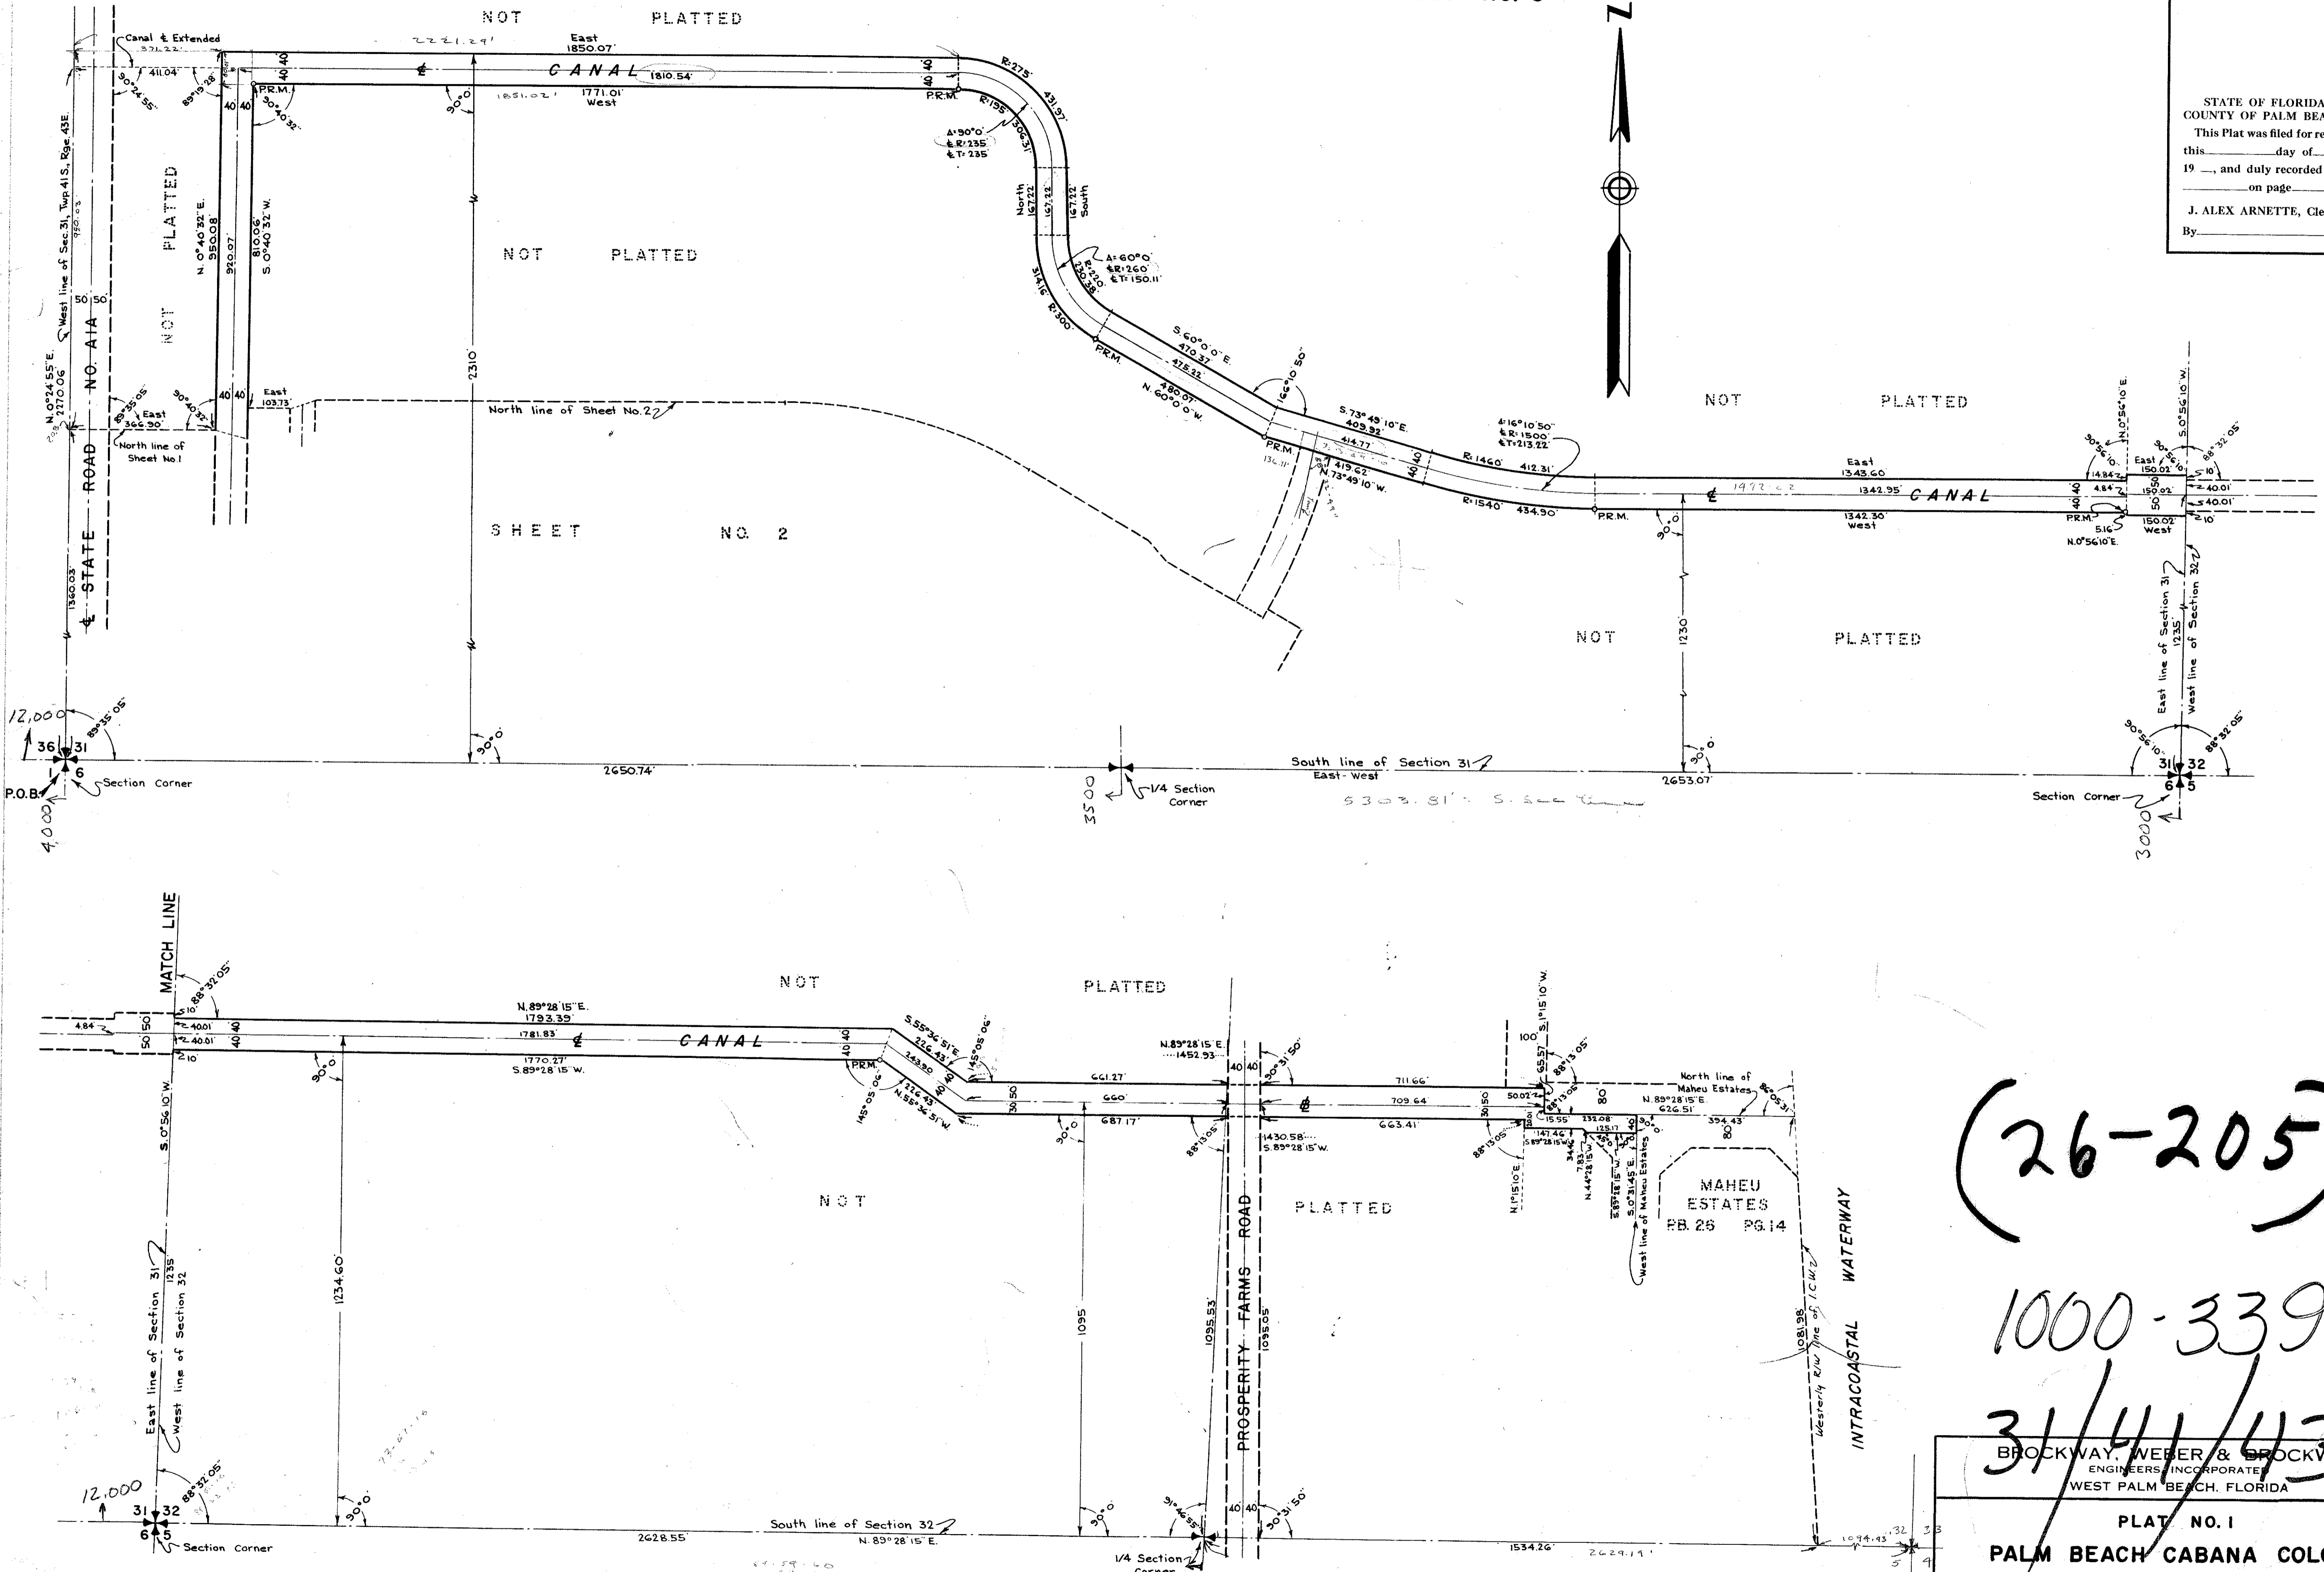

(26-205)

1000-339

31/41/43

BROCKWAY, WEBER & BROCKWAY  
ENGINEERS, INCORPORATED  
WEST PALM BEACH, FLORIDA  
PLAT NO. 1  
PALM BEACH CABANA COLONY  
IN 3 SHEETS SHEET NO. 3

(26-205)

FIELD OFFICE: J.F. SCALE: 1" = 200' Dwg. No. DR. BY: R