

DRAWING NUMBER
27-63


DRAWING NUMBER

DRAWING NUMBER

DRAWING NUMBER

63

27/63

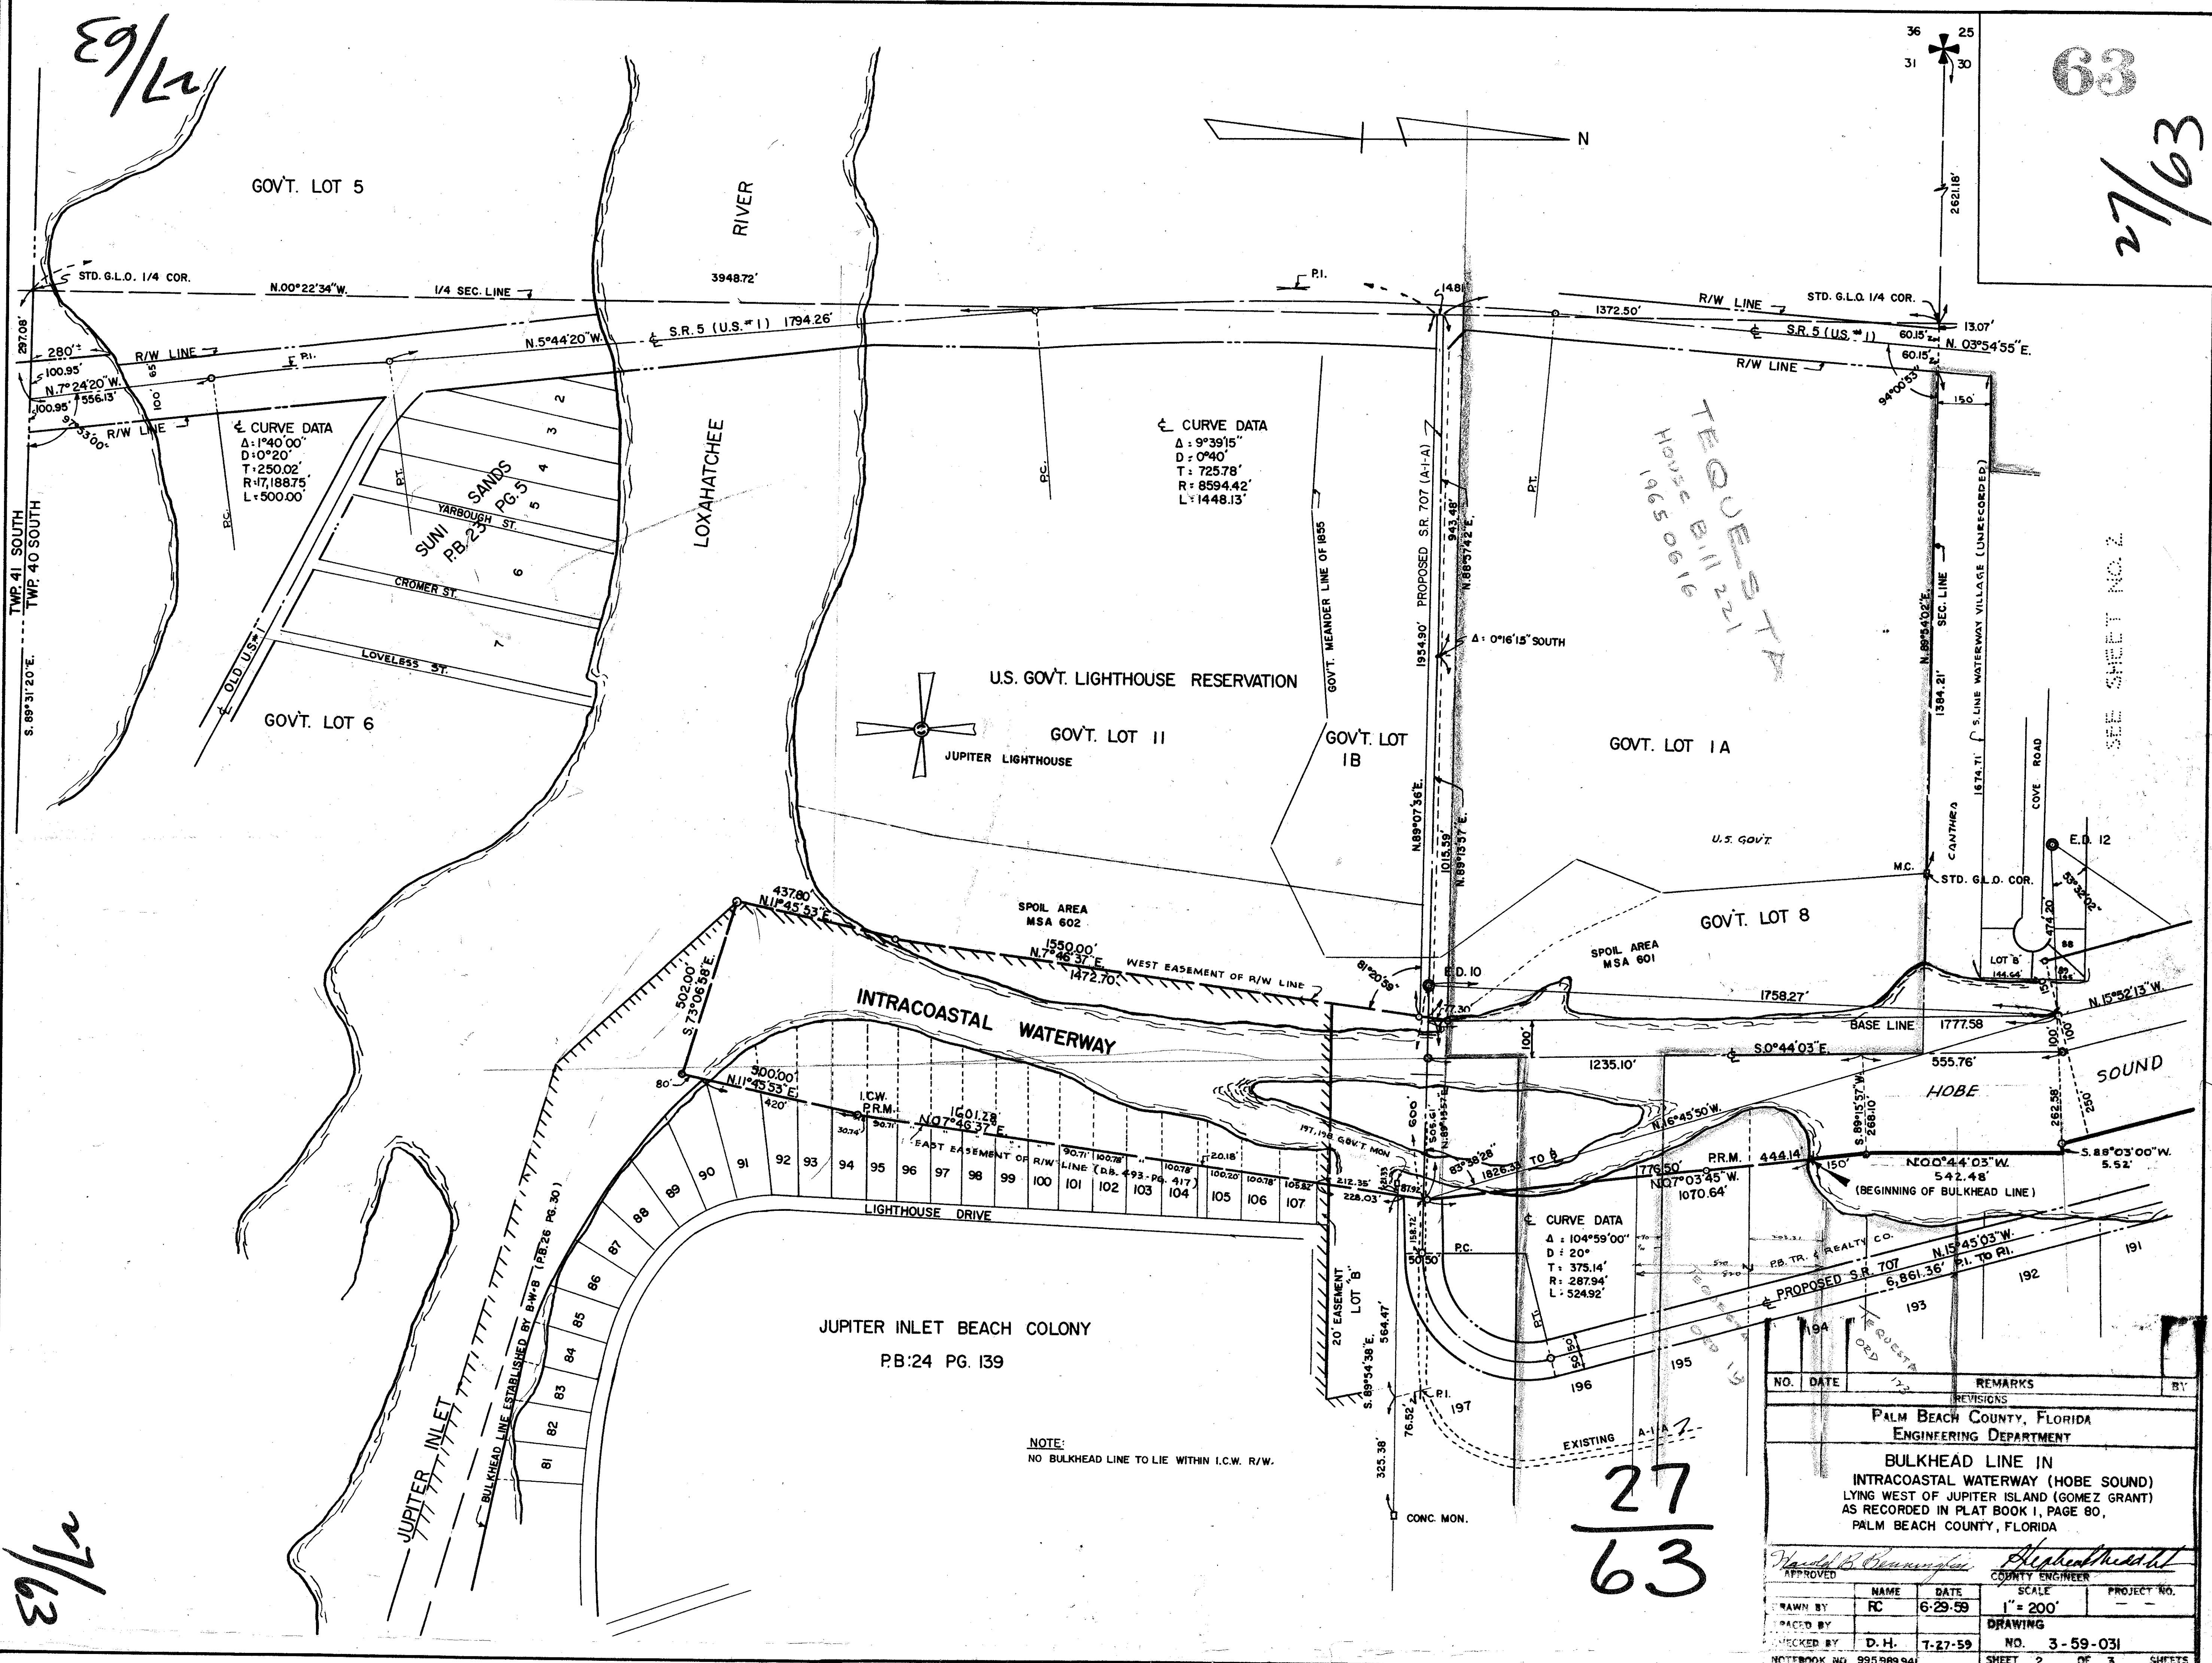

← CURVE DATA
 Δ: 1°40'00"
 D: 0°20'
 T: 250.02'
 R: 17,188.75'
 L: 500.00'

← CURVE DATA
 Δ: 9°39'15"
 D: 0°40'
 T: 725.78'
 R: 8594.42'
 L: 1448.13'

← CURVE DATA
 Δ: 104°59'00"
 D: 20°
 T: 375.14'
 R: 287.94'
 L: 524.92'

TEQUESTA
 HOUSE 0616

NOTE:
 NO BULKHEAD LINE TO LIE WITHIN I.C.W. R/W.

27

 63

NO.	DATE	REVISIONS	REMARKS	BY
194				
193				
192				
191				
190				
189				

APPROVED: *Michael B. Cunningham* COUNTY ENGINEER

DRAWN BY: FC DATE: 6-29-59 SCALE: 1" = 200' PROJECT NO.:

CHECKED BY: D.H. DATE: 7-27-59 DRAWING NO. 3-59-031

NOTEBOOK NO. 995,989,941 SHEET 2 OF 3 SHEETS