

DRAWING NUMBER  
29-34

DRAWING NUMBER

DRAWING NUMBER

DRAWING NUMBER

# Century Village


## PLAT NO. SIX

SHEET 2 OF 2


39

5E  
35  
62

29  
39

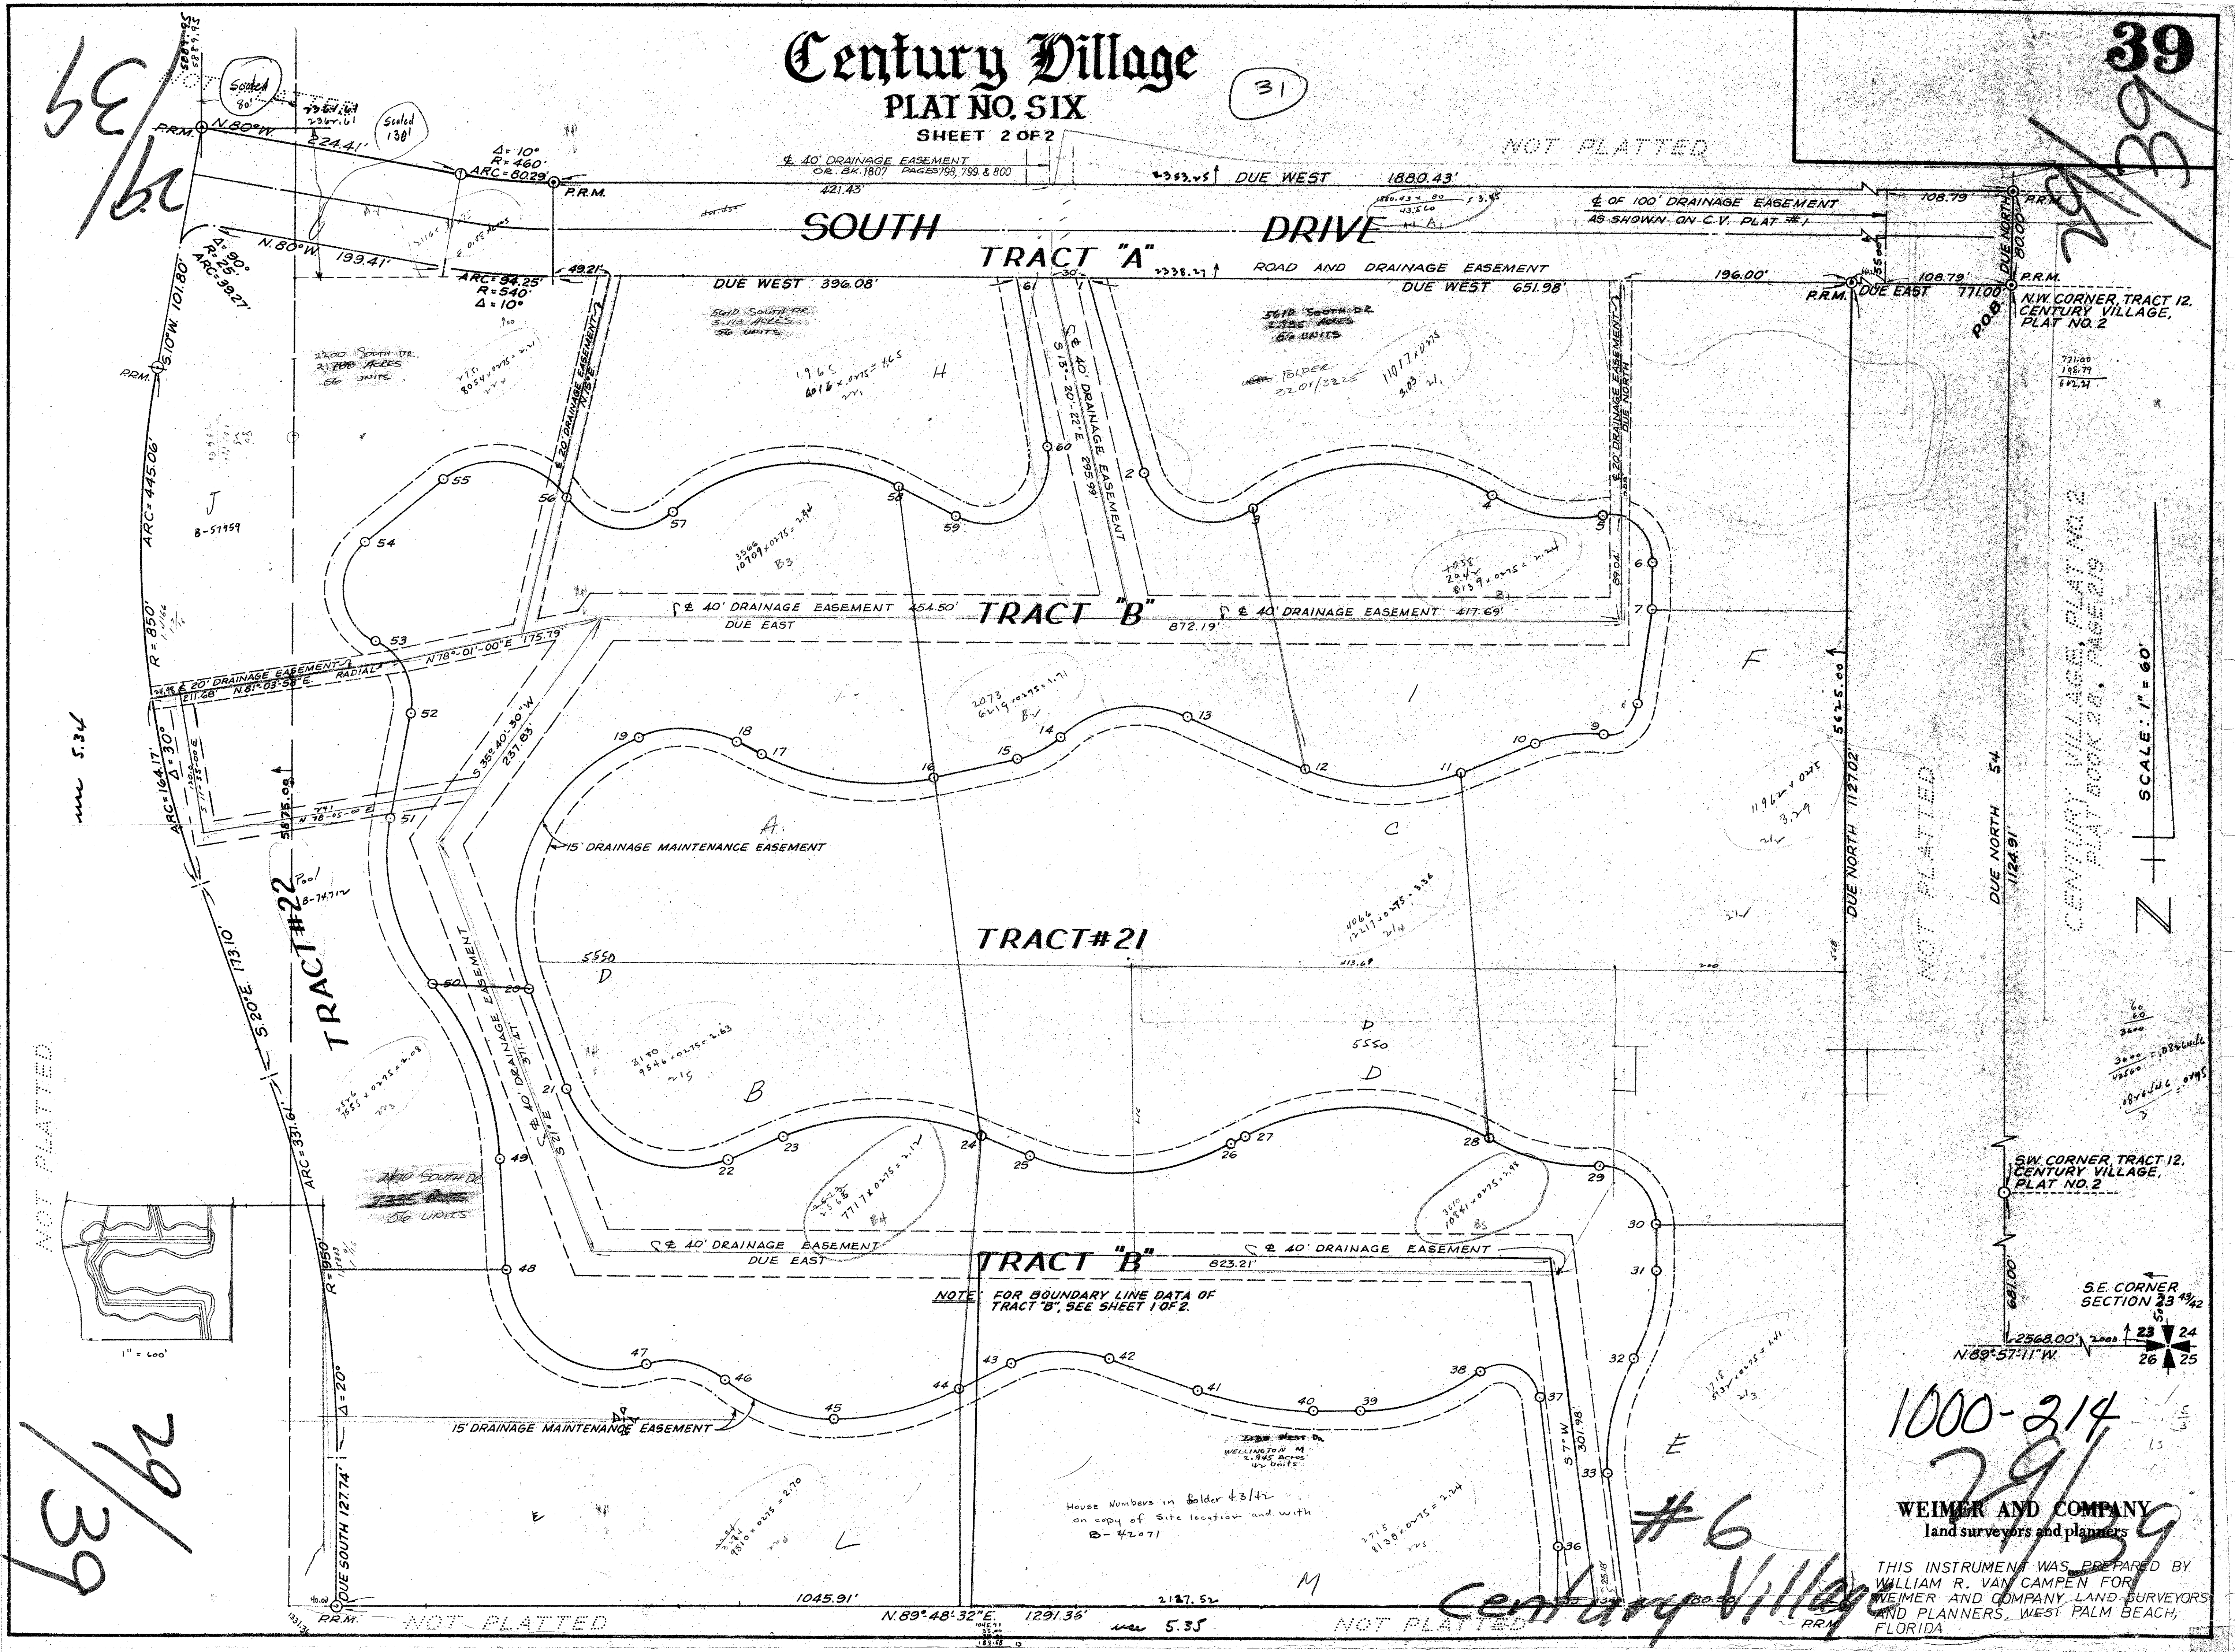

mm 5.34

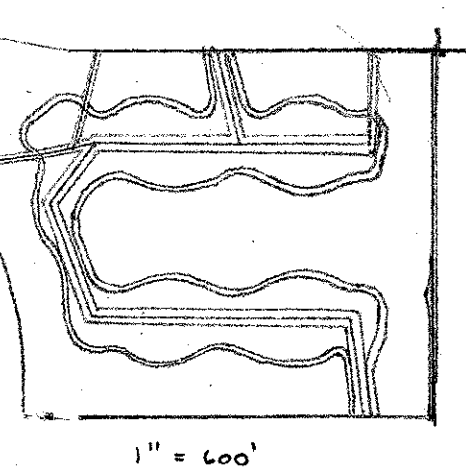

29  
39  
62

1000-214

WEIMER AND COMPANY  
land surveyors and planners

THIS INSTRUMENT WAS PREPARED BY  
WILLIAM R. VAN CAMPEN FOR  
WEIMER AND COMPANY, LAND SURVEYORS  
AND PLANNERS, WEST PALM BEACH,  
FLORIDA

SCALE: 1" = 60'

SW CORNER TRACT 12,  
CENTURY VILLAGE,  
PLAT NO. 2

SE CORNER  
SECTION 23 43/42

#6  
Century Village

House Numbers in Bolder #3/42  
on copy of Site location and with  
B-42071