


7217 2
7220
53
54

MATCH LINE SEE SHEET

MATCH LINE SEE SHEET 4 OF 4

LWDD CANAL L-46

BOCA RATON ROAD SR 808

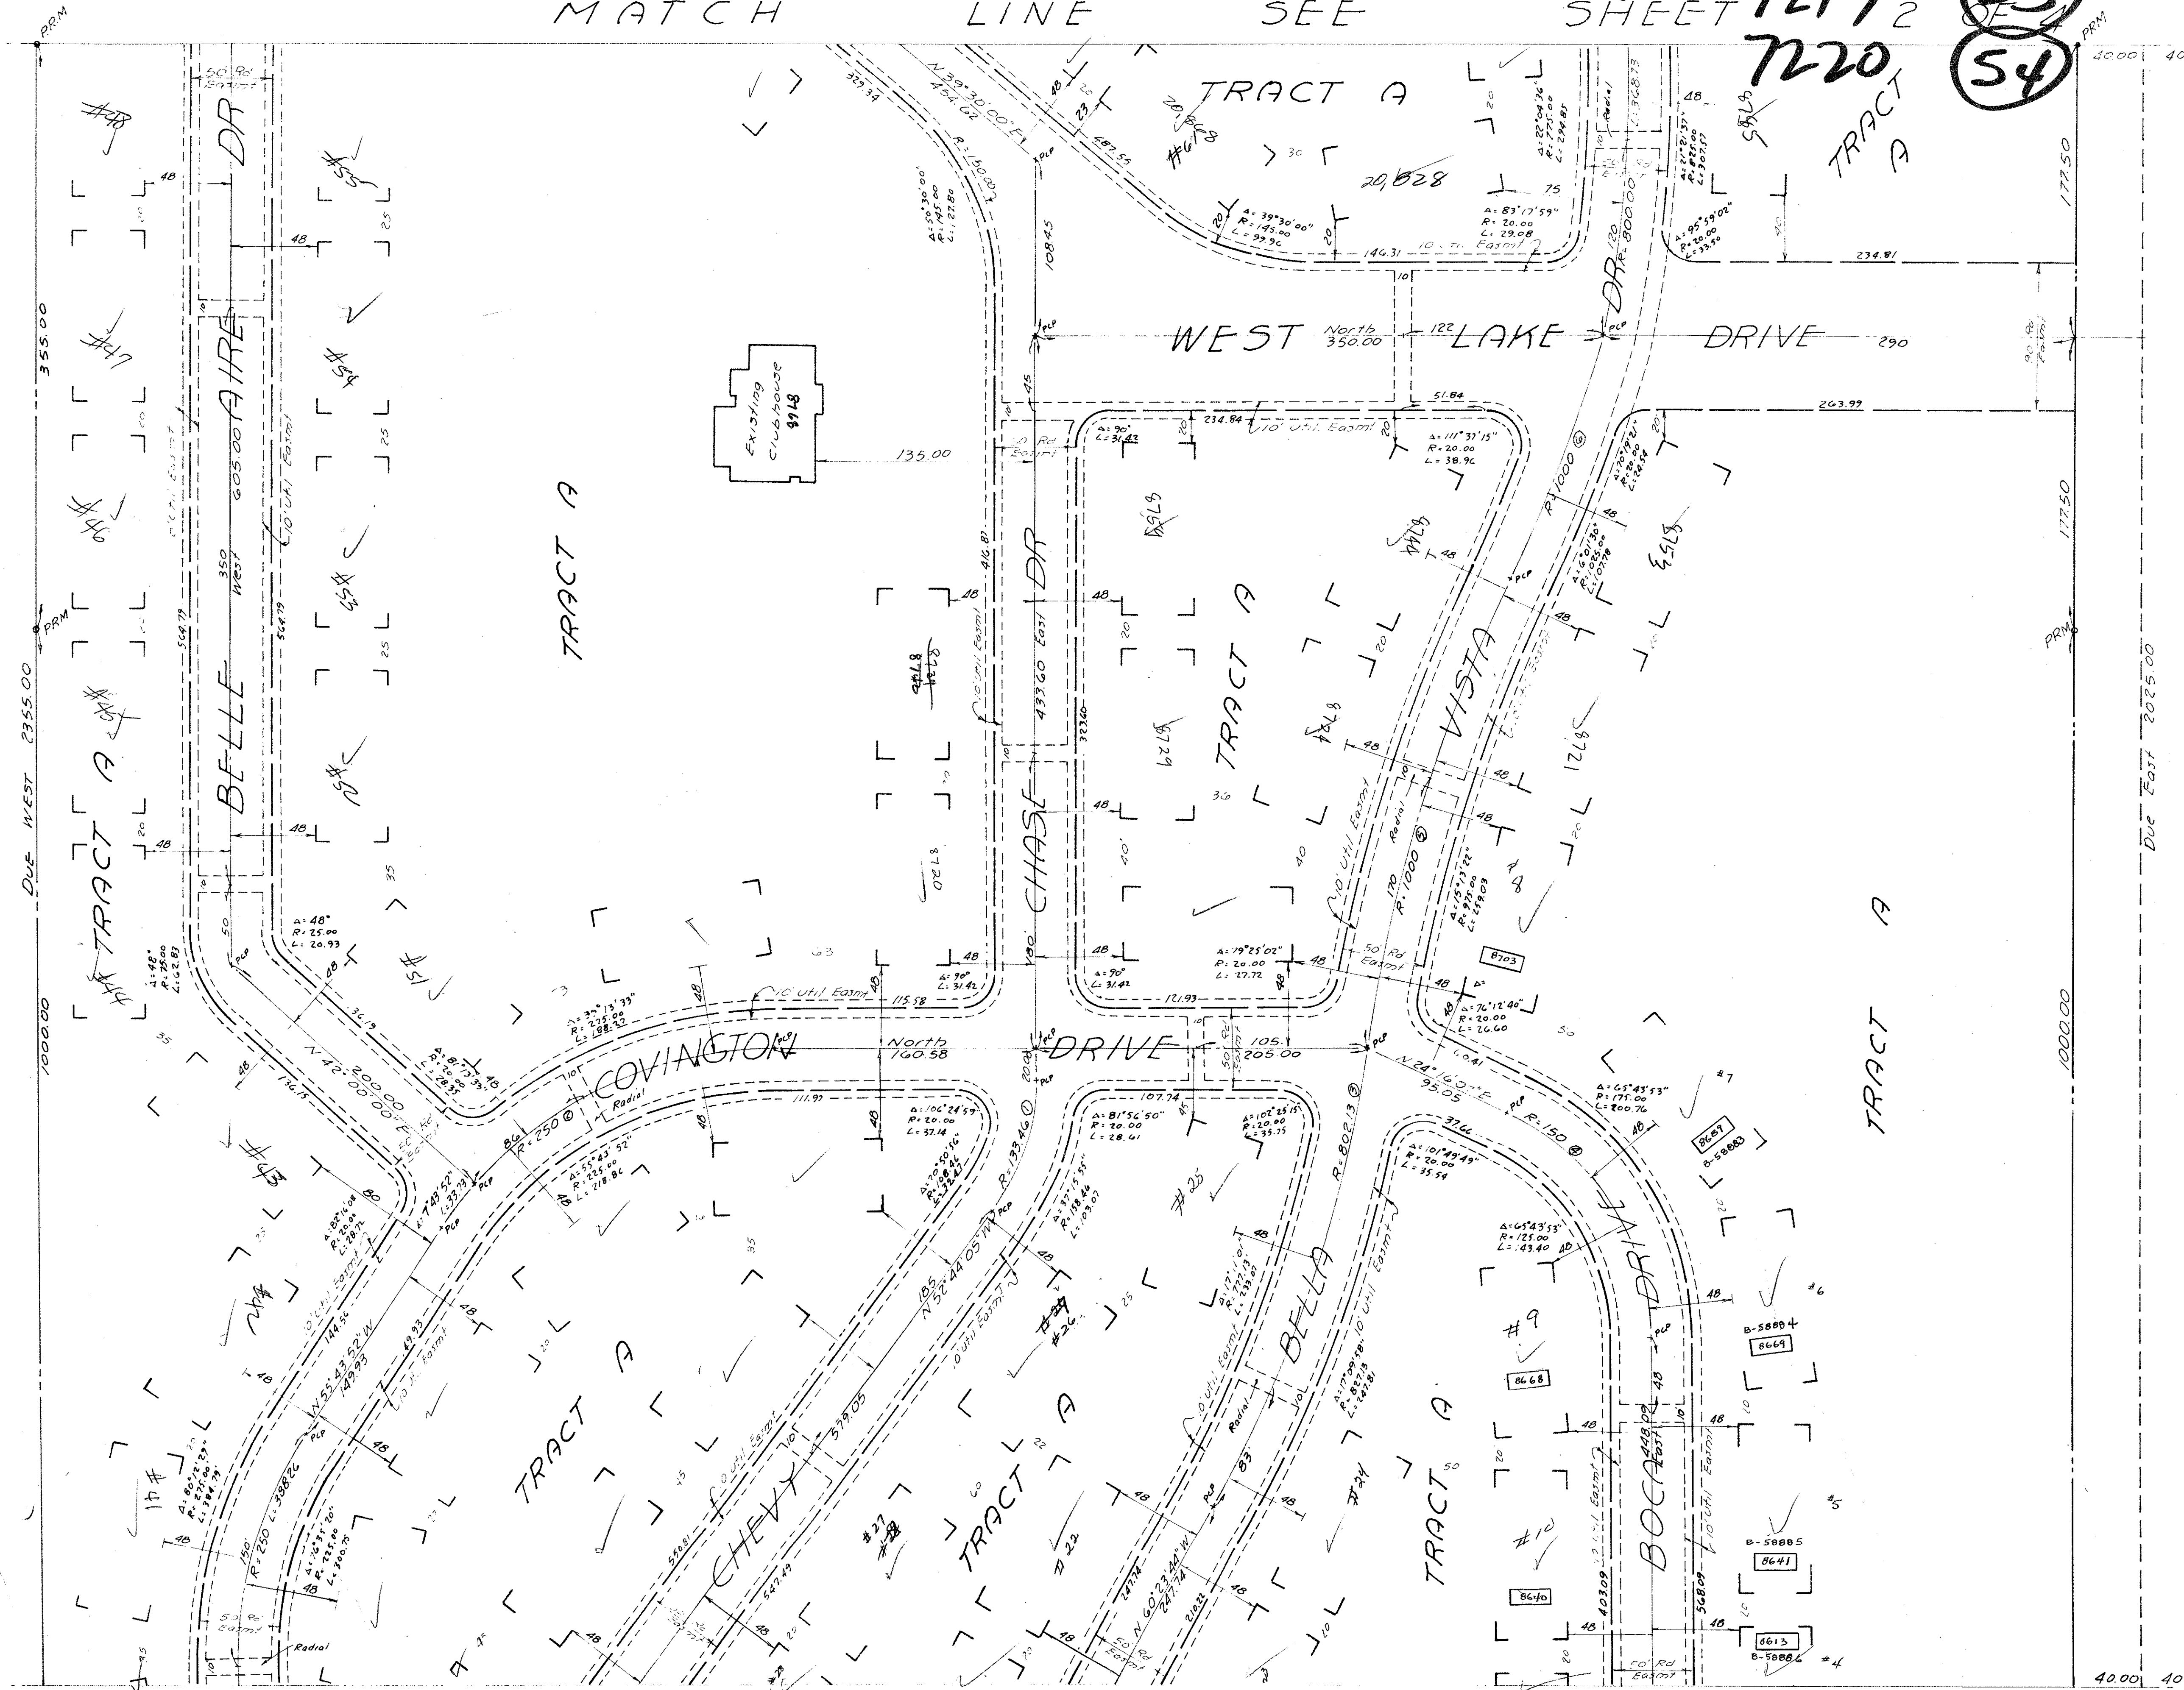


Curve Data

Curve #	Δ	R	T	L	Chd.	E	D
Curve ①	37° 15' 55"	133.46	45.00	86.81	85.28	7.38	42.93105'
Curve ②	55° 43' 52"	250.00	132.18	243.17	233.70	32.79	23.07389'
Curve ③	21° 09' 21"	802.13	149.79	296.18	294.49	13.87	7.14295'
Curve ④	65° 43' 53"	150.00	96.91	172.08	162.80	28.58	38.19718'
Curve ⑤	17° 15' 14"	1000.00	151.72	301.14	300.00	11.44	5.72958'
Curve ⑥	9° 01' 53"	1000.00	78.97	157.63	157.46	3.11	5.72958'

1000-255
29/174

WEST LAKES AT BOCA RATON
Sheet 3 of 4

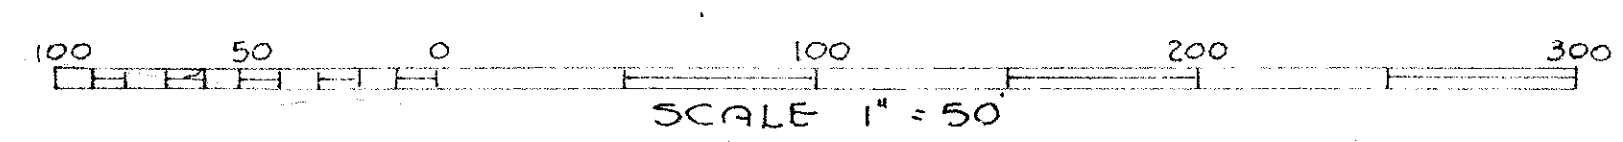

DRAWING NUMBER
29-174

DRAWING NUMBER

DRAWING NUMBER

DRAWING NUMBER

PLAN HOLD CORPORATION • IRVINE, CALIFORNIA
REGISTERED BY NUMBER 17024

PLAN HOLD CORPORATION • IRVINE, CALIFORNIA
REGISTERED BY NUMBER 17024

PLAN HOLD CORPORATION • IRVINE, CALIFORNIA
REGISTERED BY NUMBER 17024

PLAN HOLD CORPORATION • IRVINE, CALIFORNIA
REGISTERED BY NUMBER 17024