

DRAWING NUMBER
29-175



DRAWING NUMBER

DRAWING NUMBER

DRAWING NUMBER

PLAN HOLD CORPORATION • IRVINE, CALIFORNIA
REGISTERED PROFESSIONAL ENGINEER
REGISTERED BY NUMBER 07049
EXPIRES 12/31/2018

7217 (53)
7220 (54)

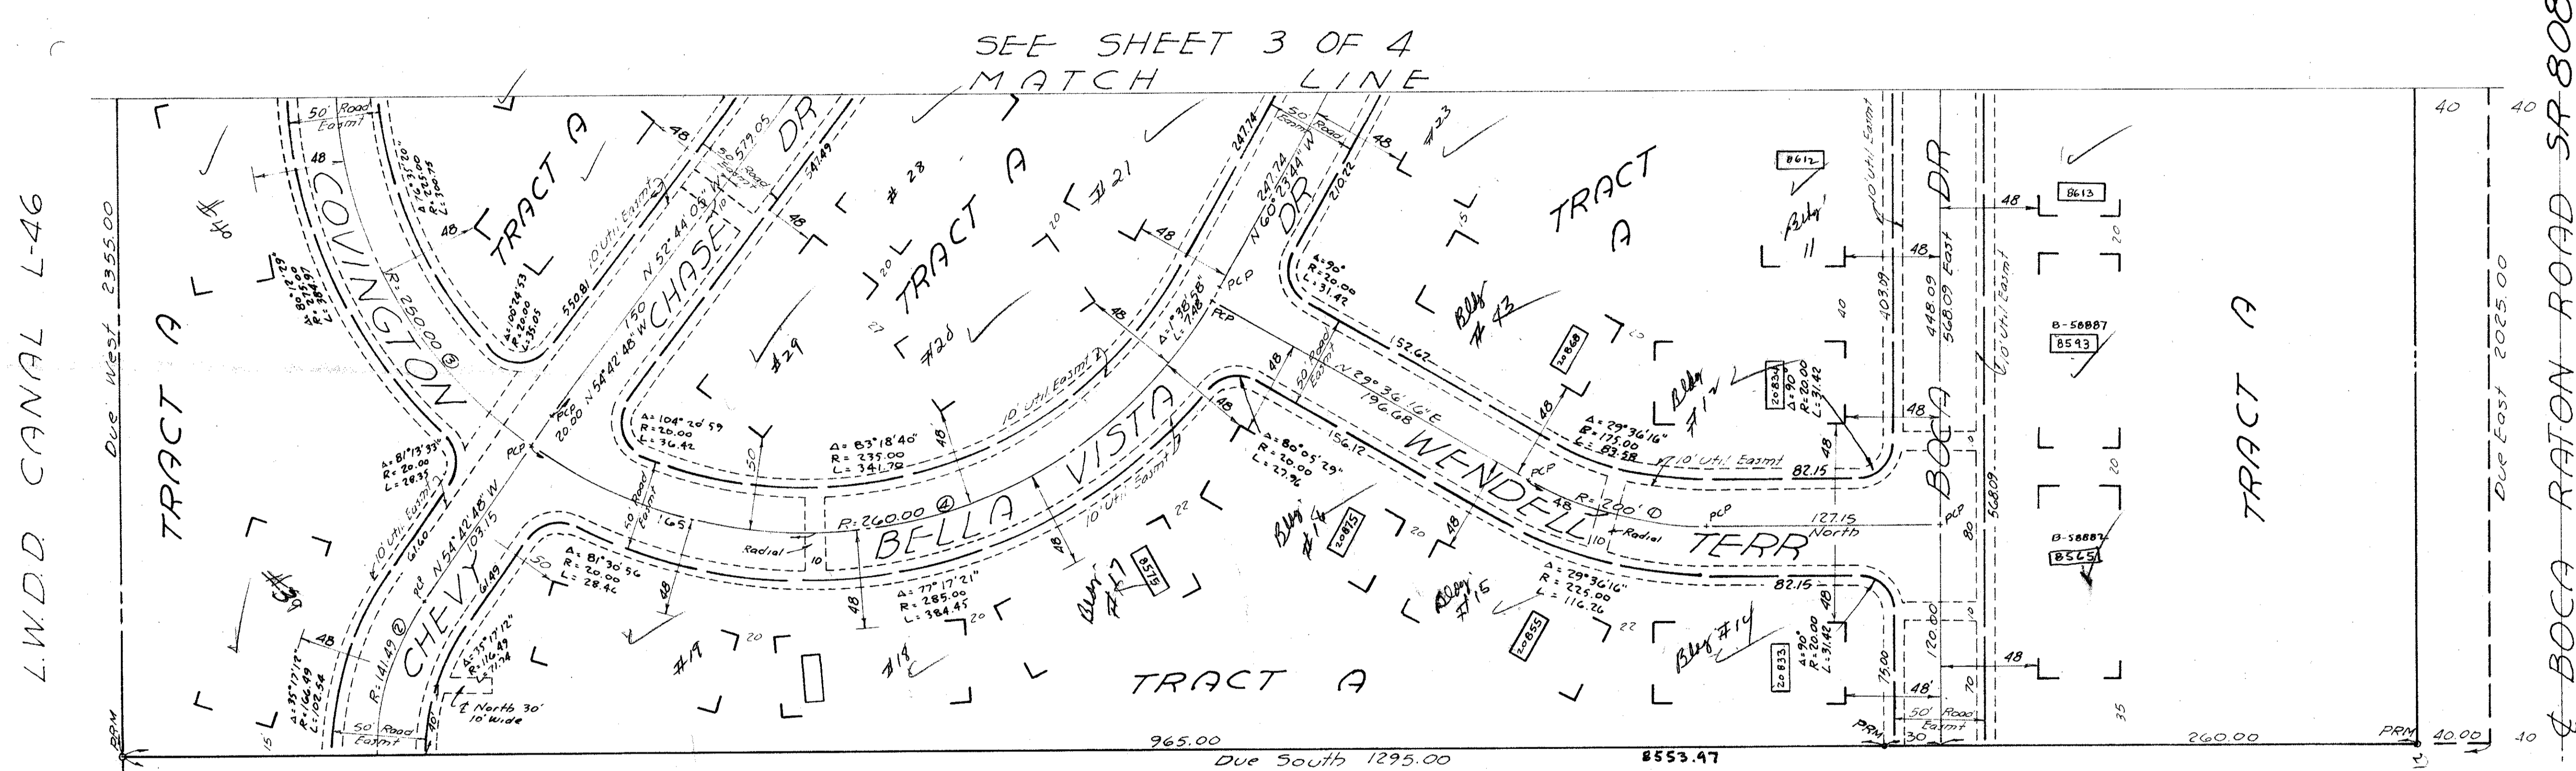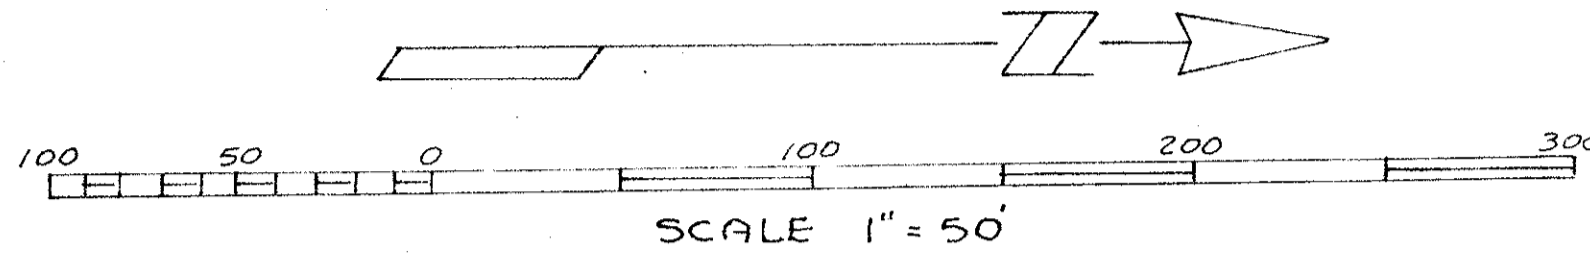

Curve Data

Curve ①	Curve ②
Δ = 29°36'16"	Δ = 35°17'12"
D = 28.64789'	D = 40.49544'
T = 52.85	T = 45.00
L = 103.34	L = 87.14
R = 200.00	R = 141.49
E = 6.86	E = 6.98
Chd = 102.19	Chd = 85.76
S 14°48'08" W	N 72°21'24" W

Curve ③	Curve ④
Δ = 88°58'56"	Δ = 95°40'56"
D = 22.91831'	D = 22.03684'
T = 245.60	T = 287.15
L = 388.26	L = 434.19
R = 250.00	R = 260.00
E = 100.45	E = 127.37
Chd = 350.40	Chd = 385.47
N 79°46'40" E	N 12°33'16" W

1000-255

29/175

WEST LAKES AT BOCA RATON
Sheet 4 of 4