
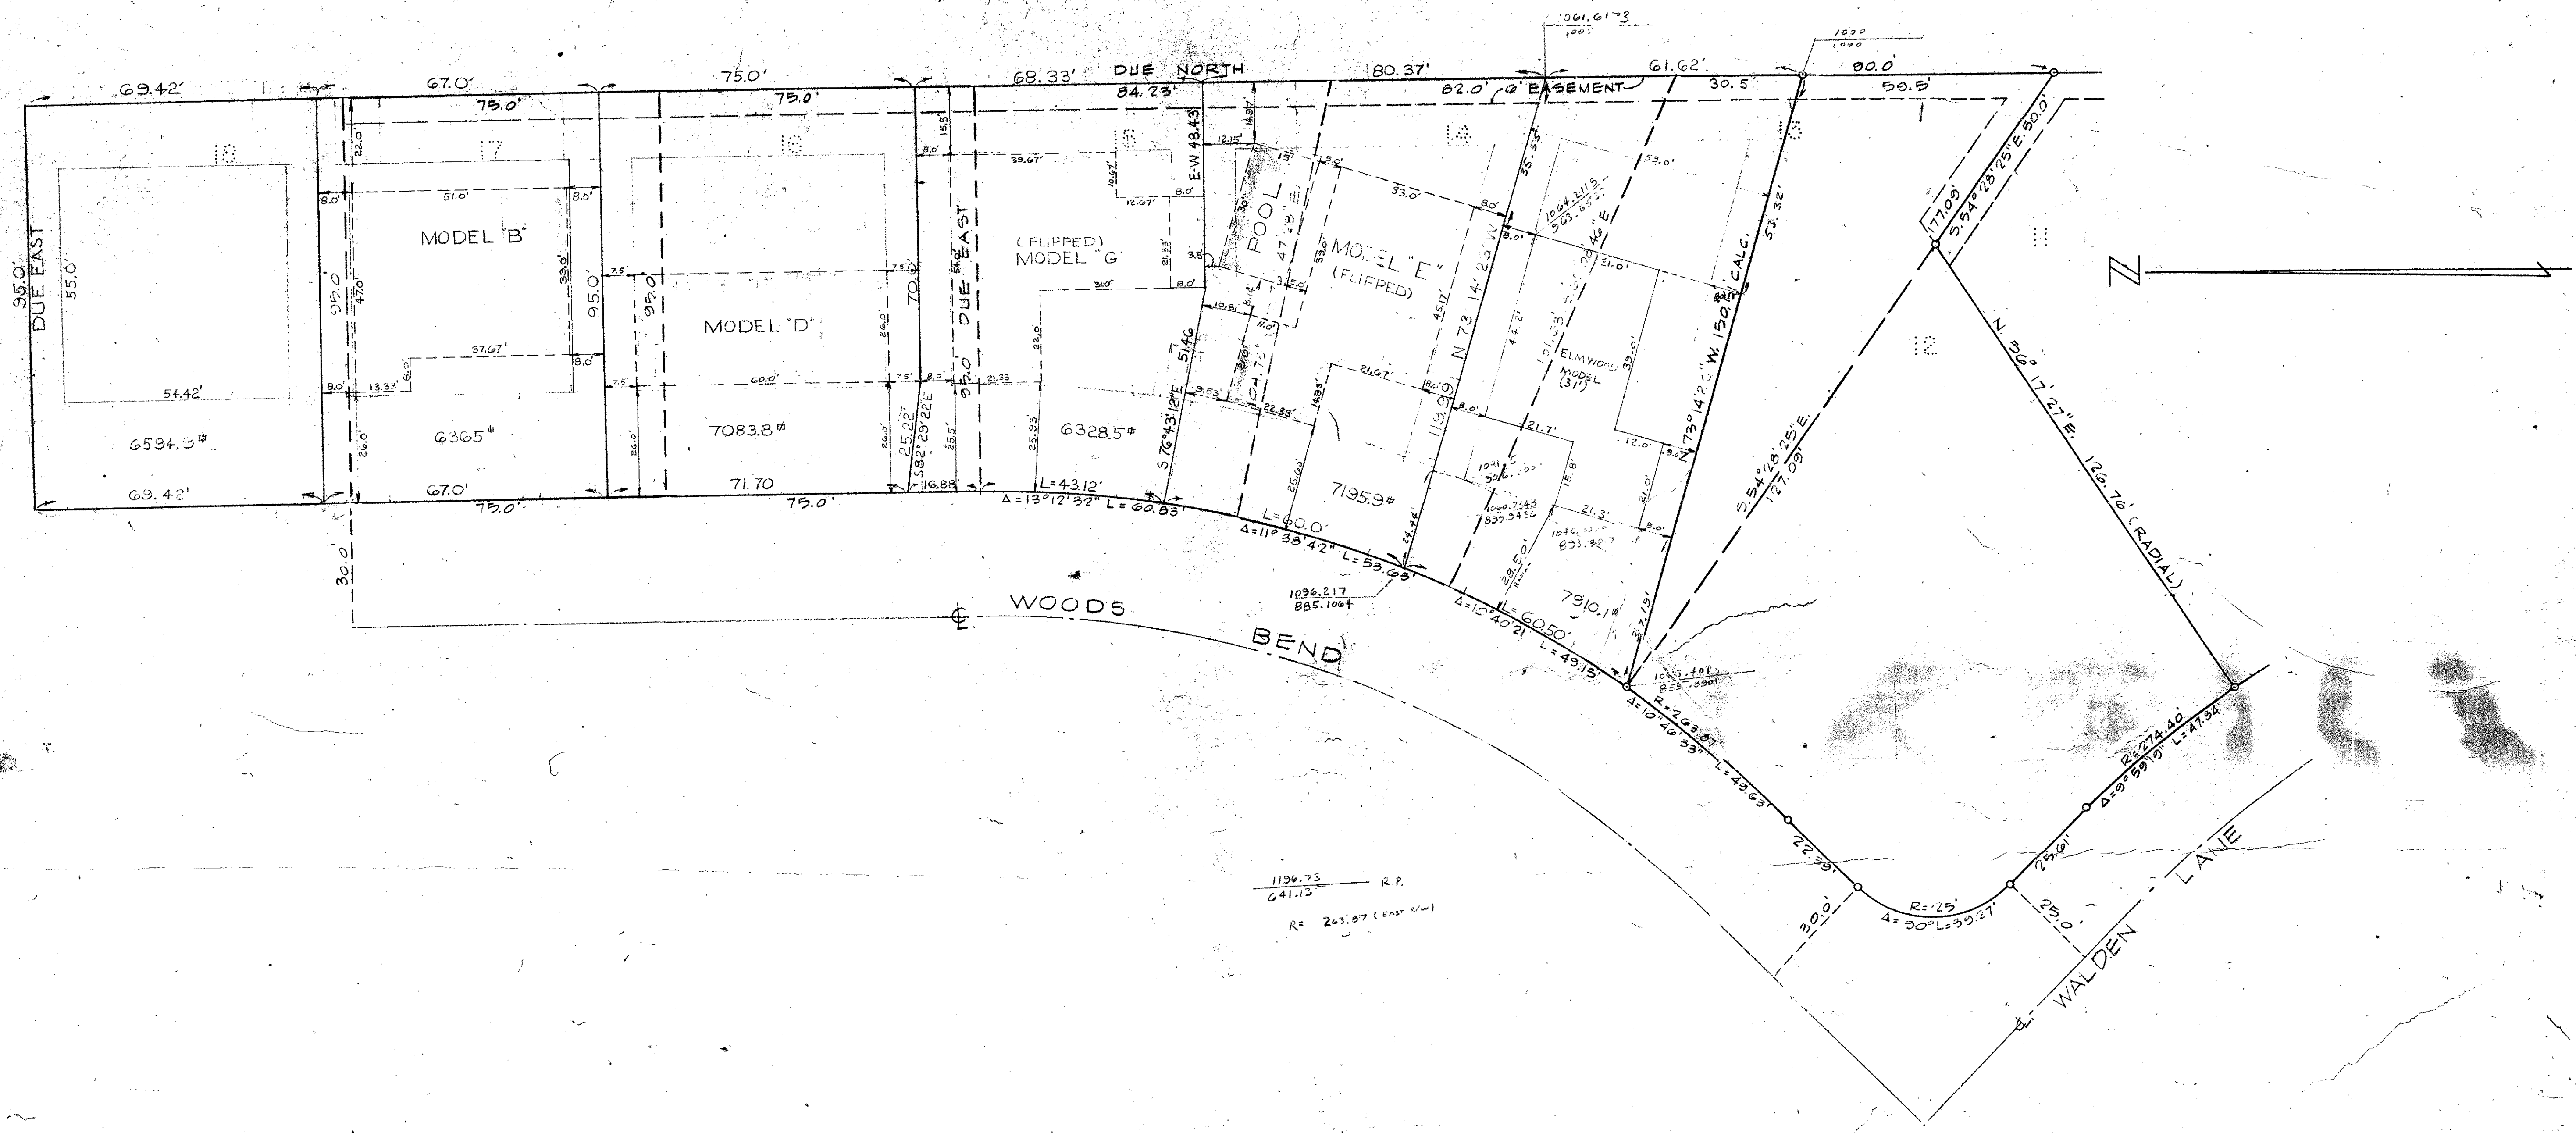


30/70

FP 901

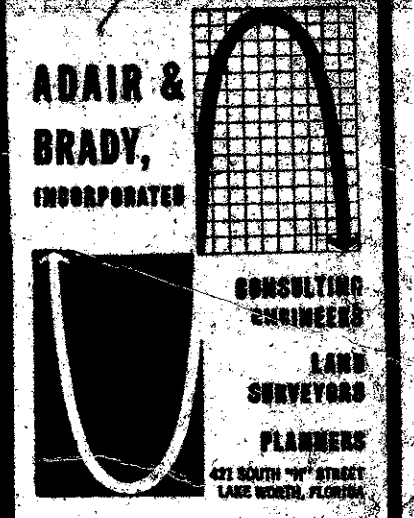

$\frac{1126.72}{641.13} = R.P.$
 $R = 203.87$ (EAST SIDE)

REF: LOT 14, L3 4355 B

1000-191

THE WOODS

3	11/27/77	cl.B
4	11/27/77	cl.B
FP 901B