



37/9

A PLANNED UNIT DEVELOPMENT PLAT II VILADELRAY

SHEET 3 OF 3

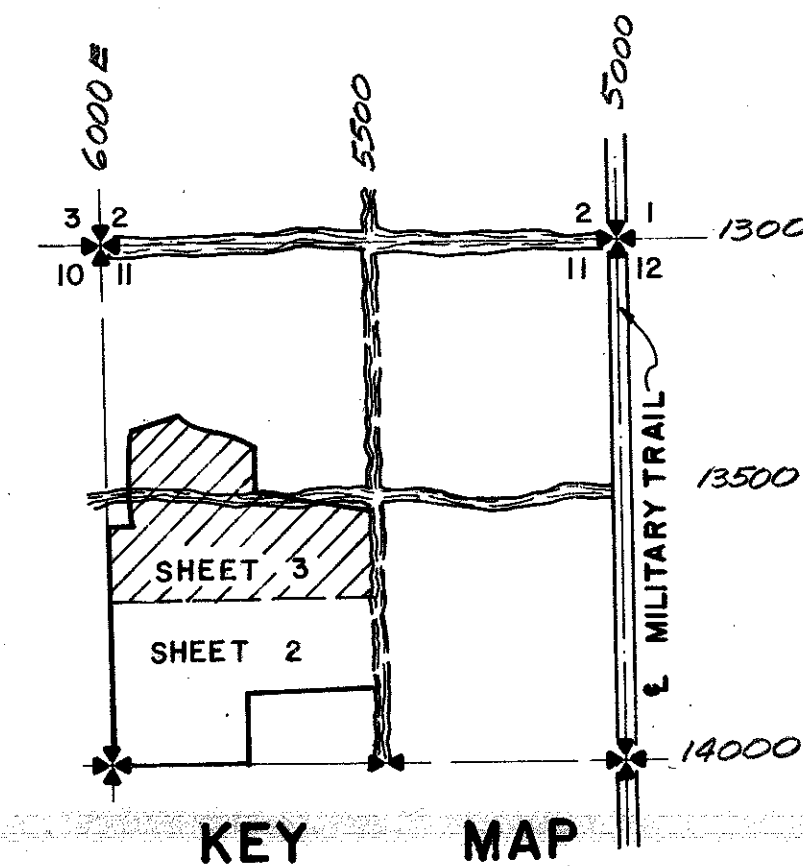

STATE OF FLORIDA
 COUNTY OF PALM BEACH
 This Plat was filed for record at _____ M.
 this _____ day of _____
 19____ and duly recorded in Plat Book No. _____
 on page _____
 JOHN B. DUNKLE, Clerk Circuit Court
 By _____, D. C.

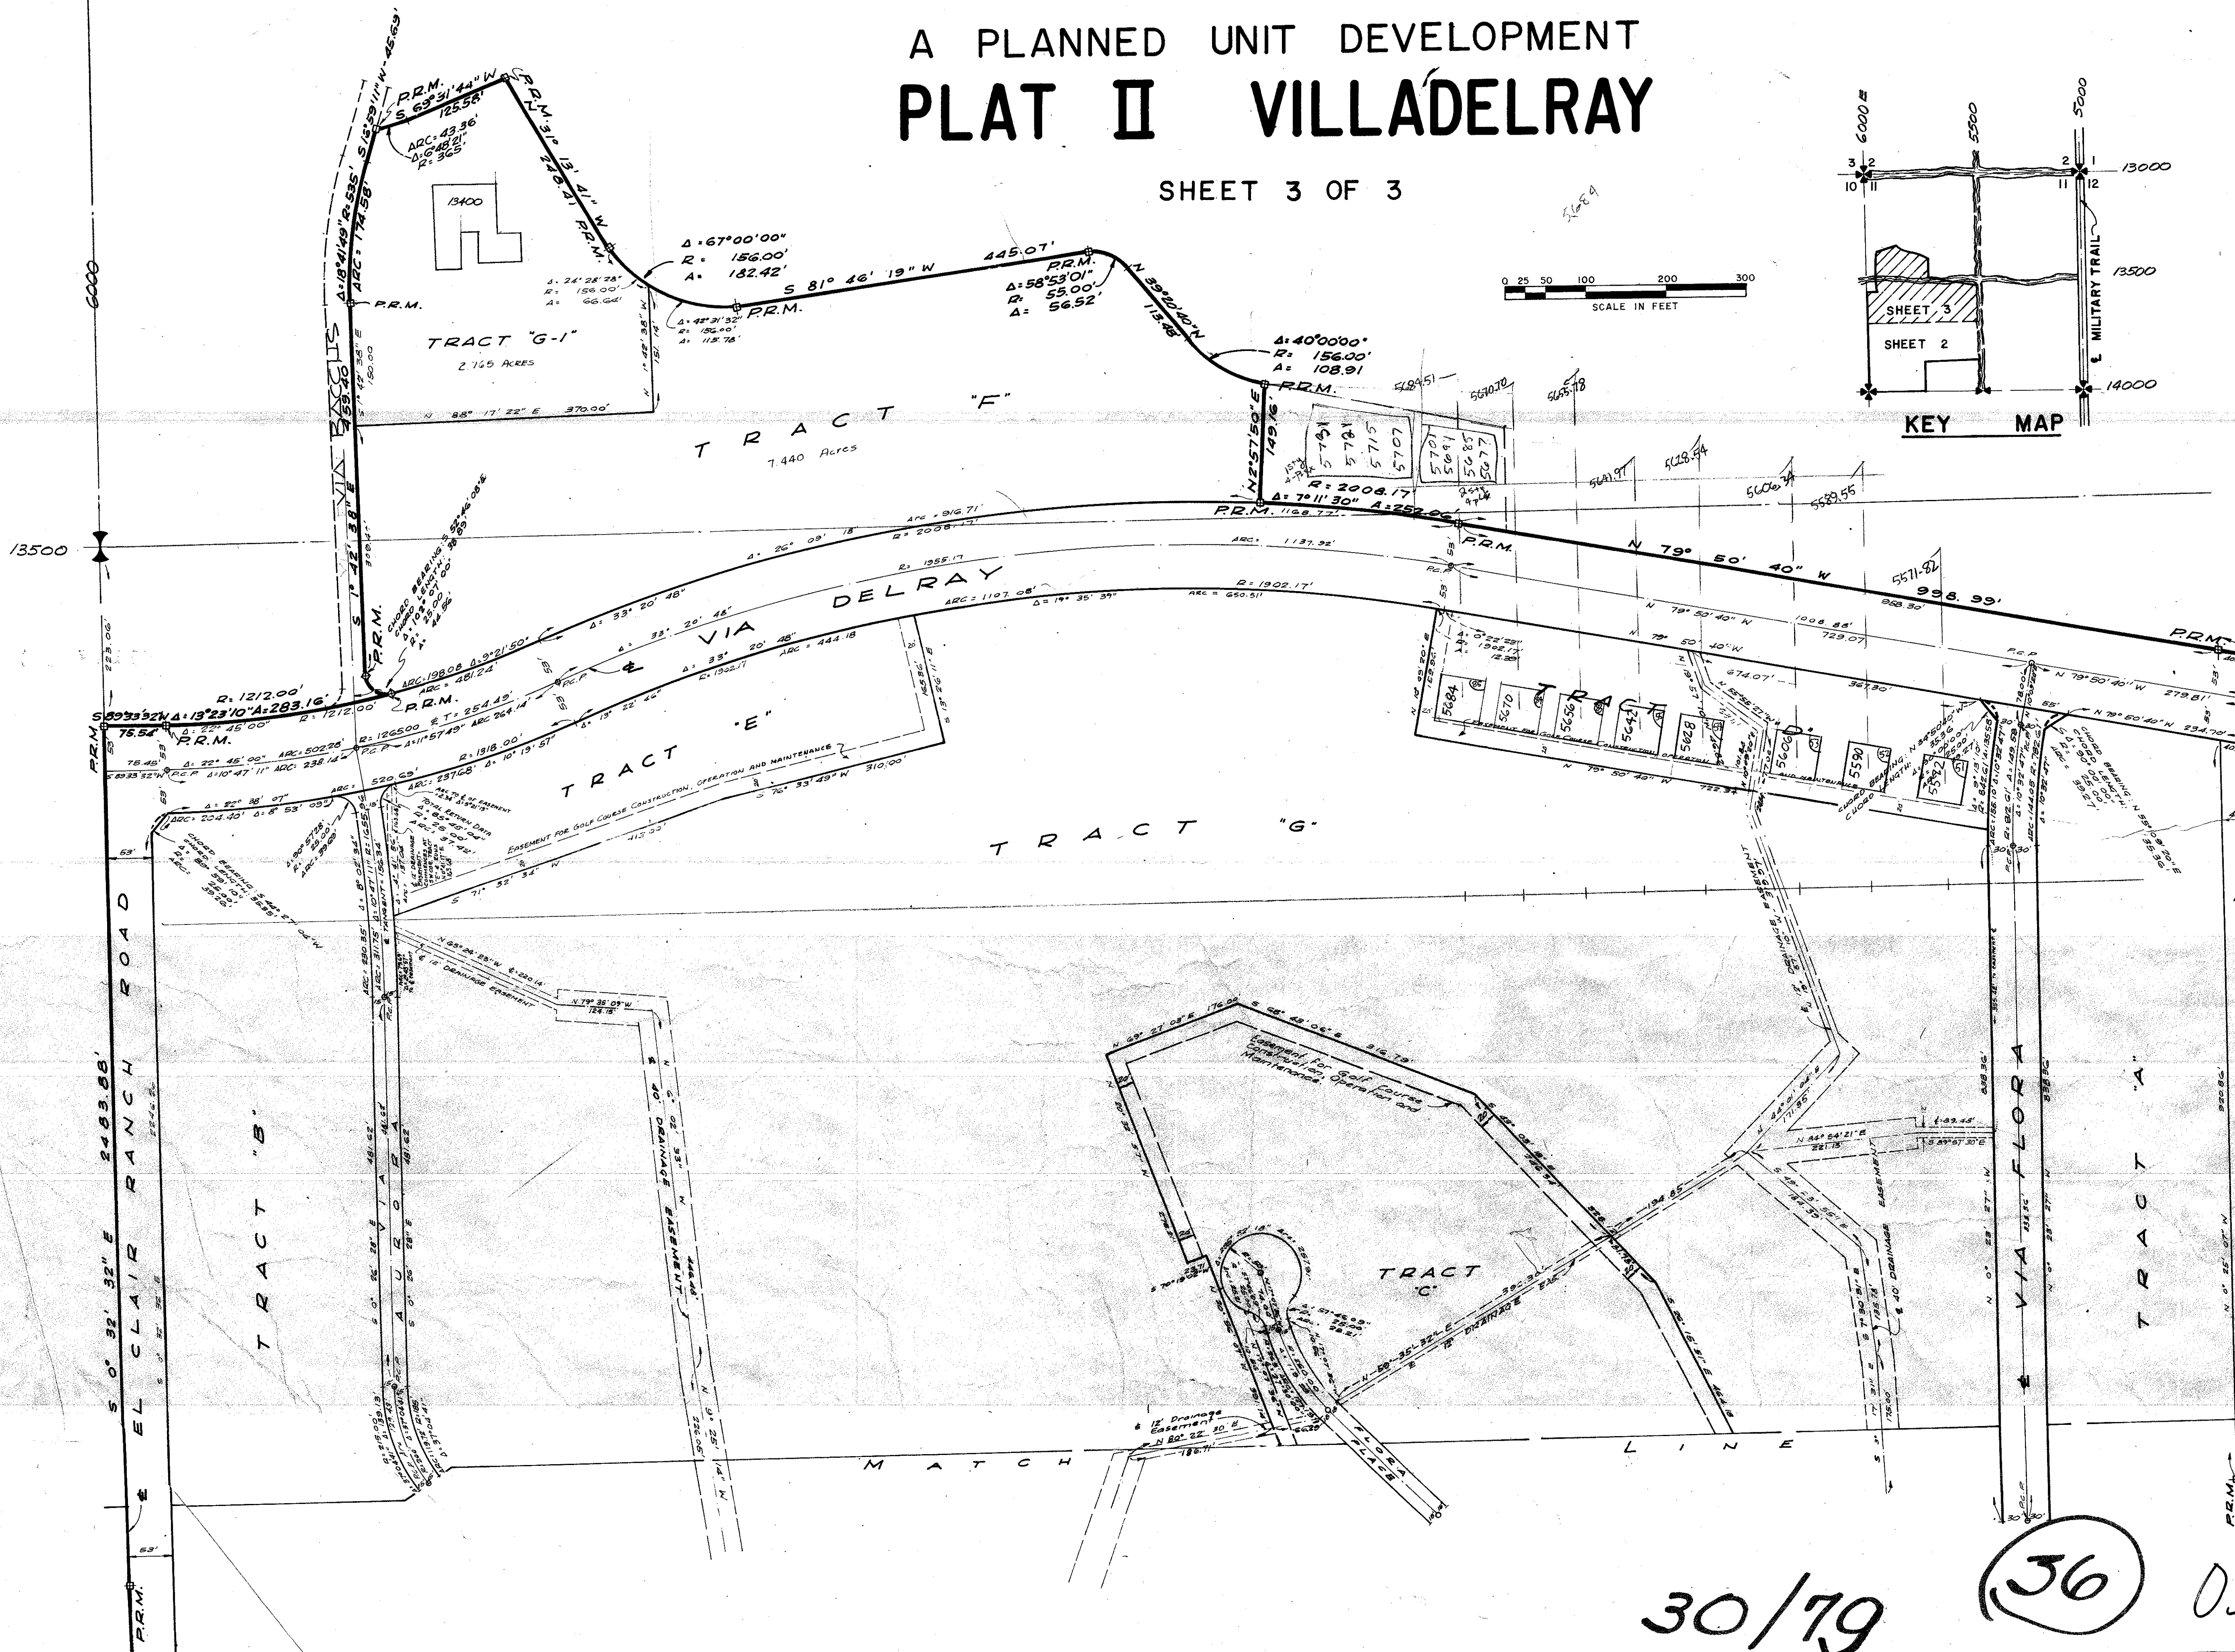

36

0324-001

30/79
 3 OF 3
 T.46 R.42 S.11

BROCKWAY, OWEN & ANDERSON ENG'RS, INC.
 401 GUARANTY BUILDING
 WEST PALM BEACH, FLORIDA

FIELD: FRALICK	SCALE: 1" = 100'	Job No. 73-1019
OFFICE: A. S. TERRADAS	DATE: MAY 1973	Dwg. No. 5F-2176 A
DR. BY: J. C. YESTE		
FIELD BOOK:		

L-2533-001
HC-288