

30/250

DRAWING NUMBER


DRAWING NUMBER

DRAWING NUMBER

PALM BEACH FARMS CO. PLAT NO. 3

250

17 18 19 20 21 22 23

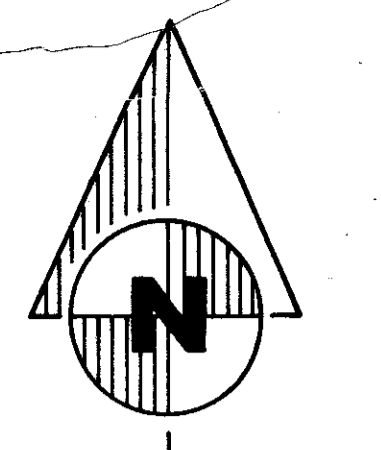


GRAPHIC SCALE
SCALE: 1"=100'

45

FOR AREA NORTH OF THIS SHEET COVERAGE, SEE SHEET 7 OF 9
FOR AREA WEST OF THIS SHEET COVERAGE, SEE SHEET 3 OF 9

FOR AREA SOUTH OF THIS SHEET COVERAGE, SEE SHEET 5 OF 9


FOR AREA EAST OF THIS SHEET COVERAGE, SEE SHEET 8 OF 9

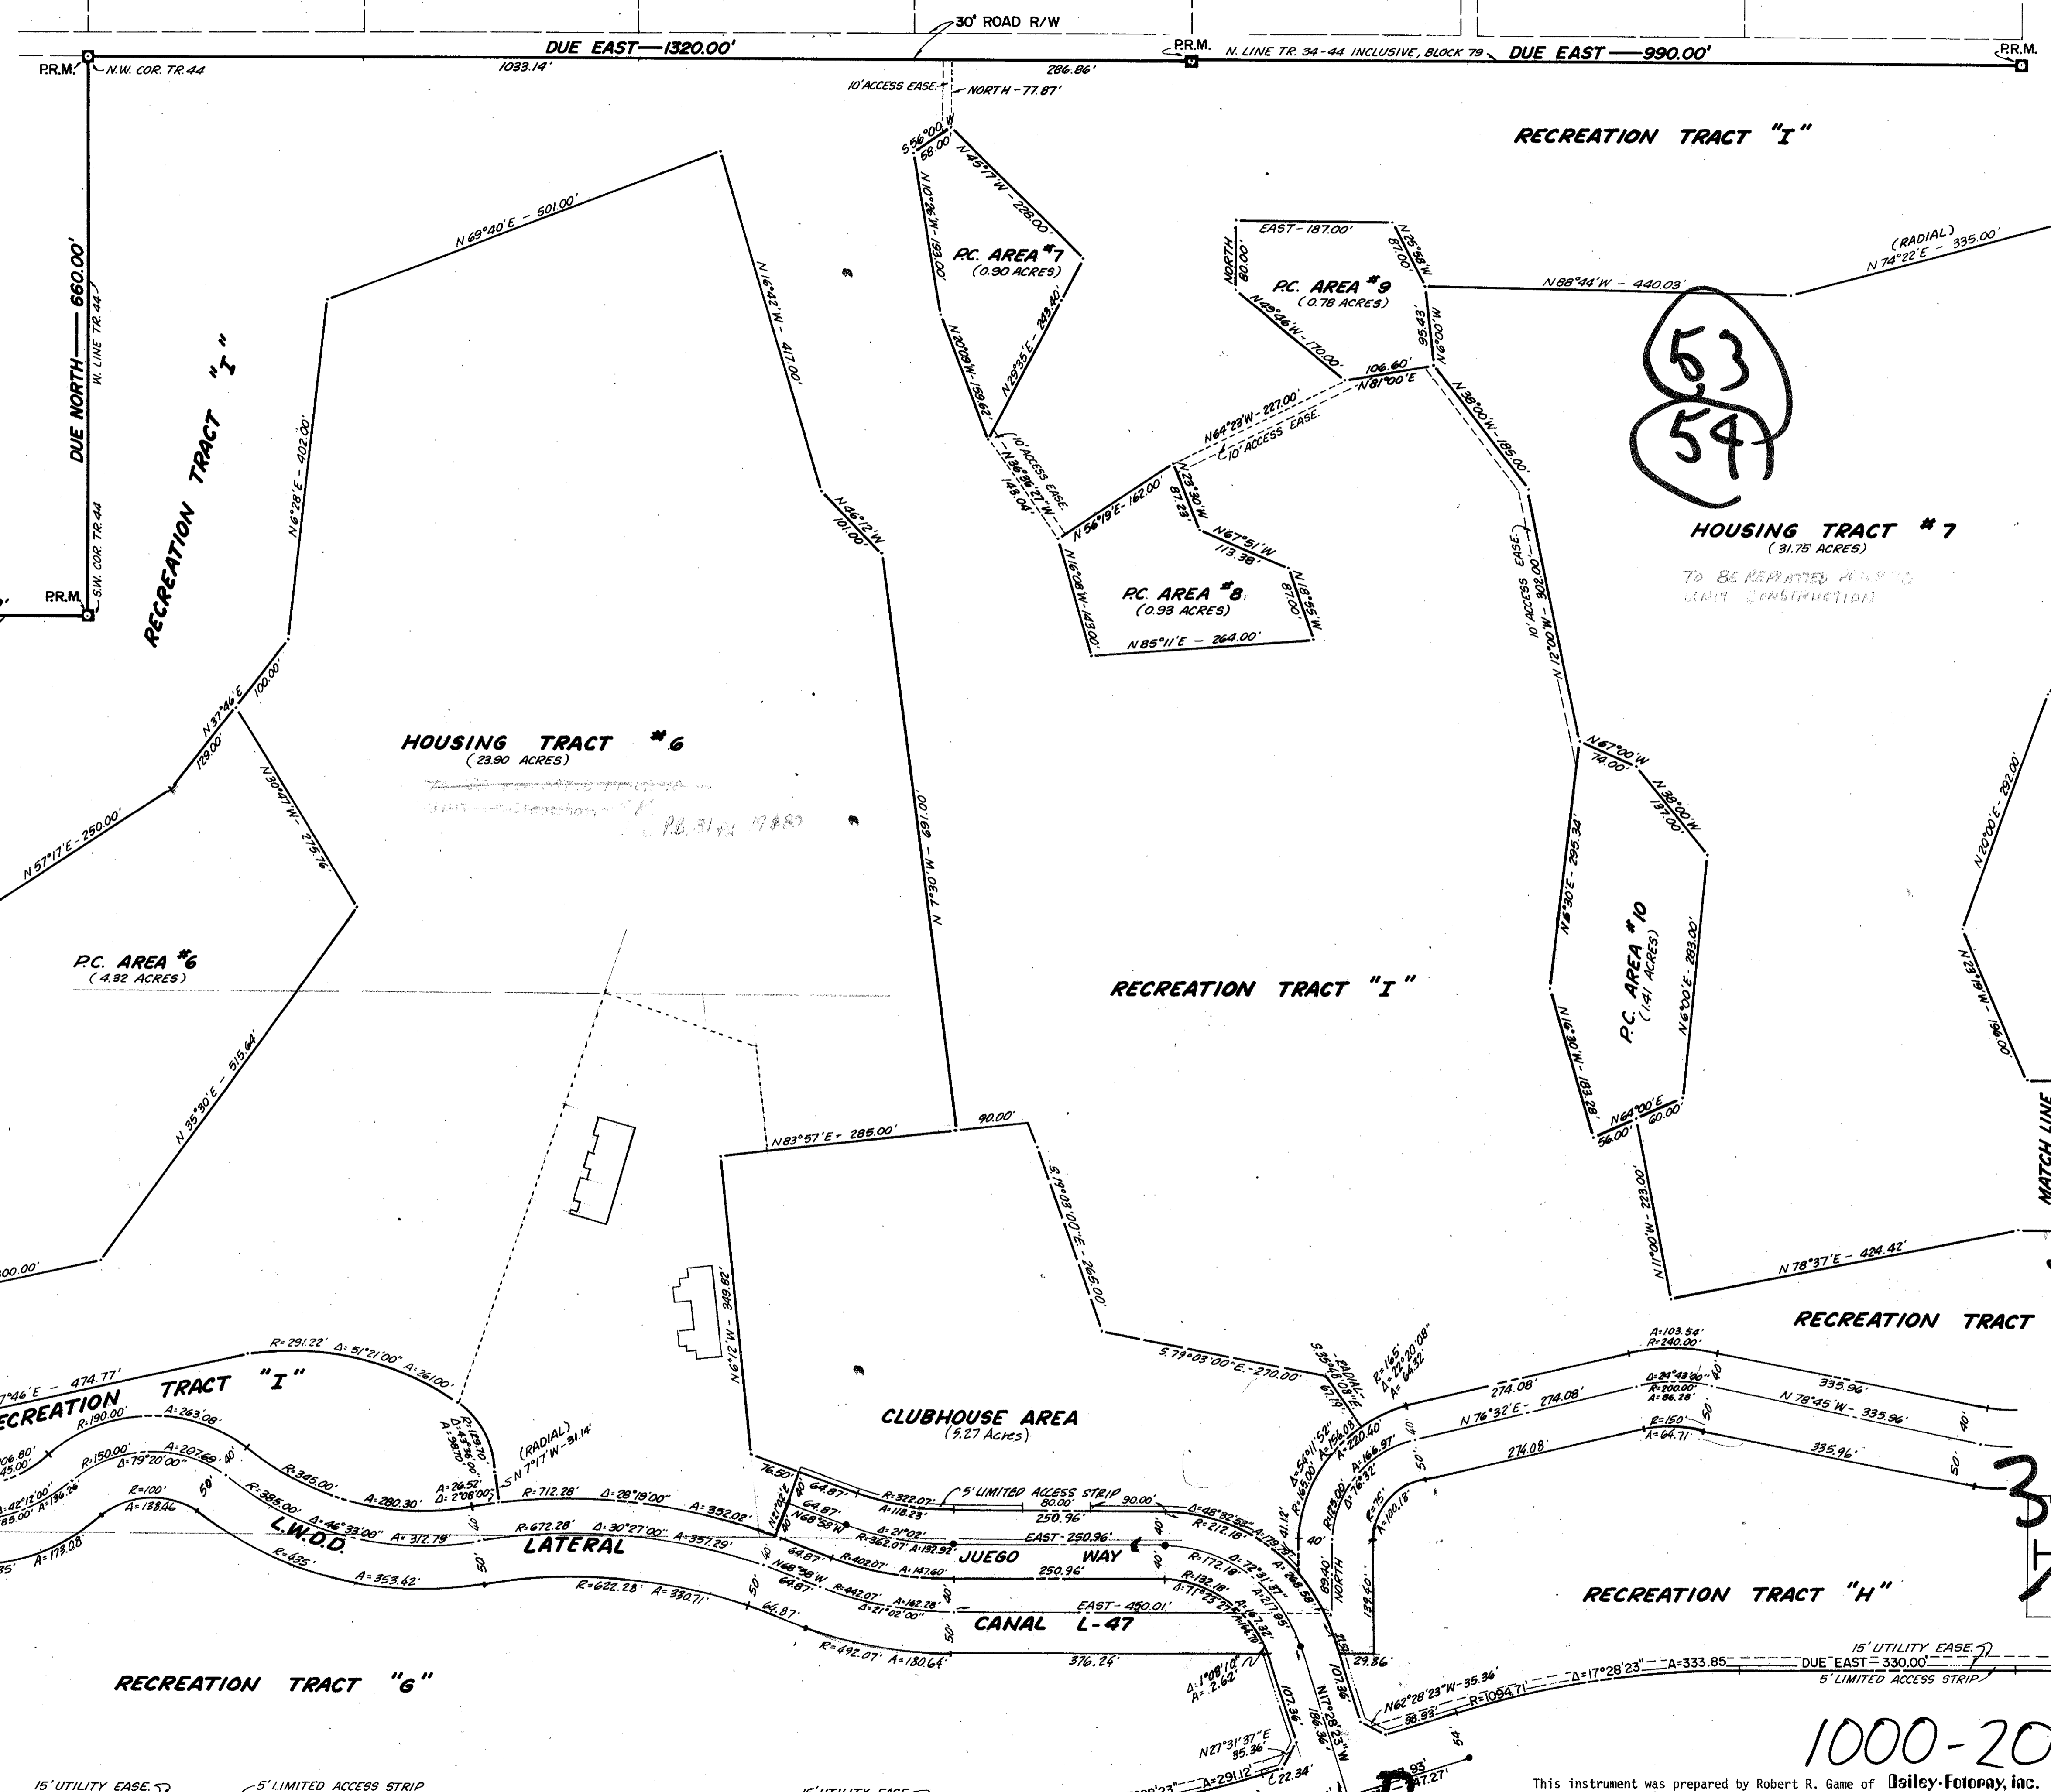

53
54

30/250

1000-201

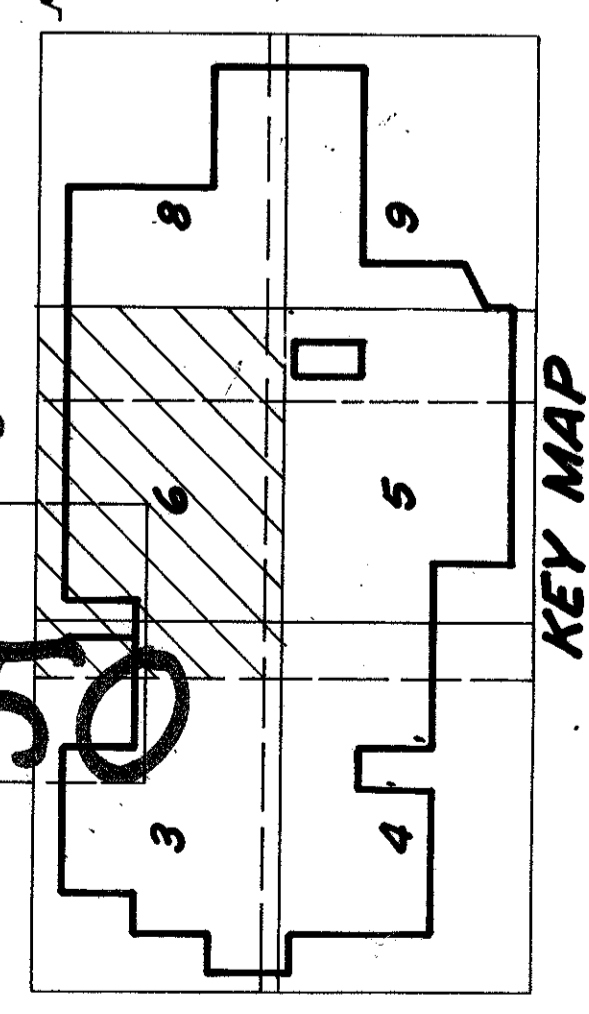

(A PLANNED UNIT DEVELOPMENT)
BOCA LAGO

This instrument was prepared by Robert R. Game of **Osley-Fotopay, inc.**
1028 South Military Trail, West Palm Beach, Florida, 965-8787, for the
firm of **CONRAD W. SCHAEFER CONSULTING ENGINEERS**, West Palm Beach, Florida.

SHEET 6 OF 6
CONRAD W. SCHAEFER CONSULTING ENGINEER
PALM BEACH COUNTY, FLORIDA