


PLAT OF

The French Quarter

OF WELLINGTON P.U.D.
IN 2 SHEETS SHEET 2

APRIL 1976


SOUTH SHORE NO. 1 OF WELLINGTON
PB 29 PG 225 CANAL R/W.

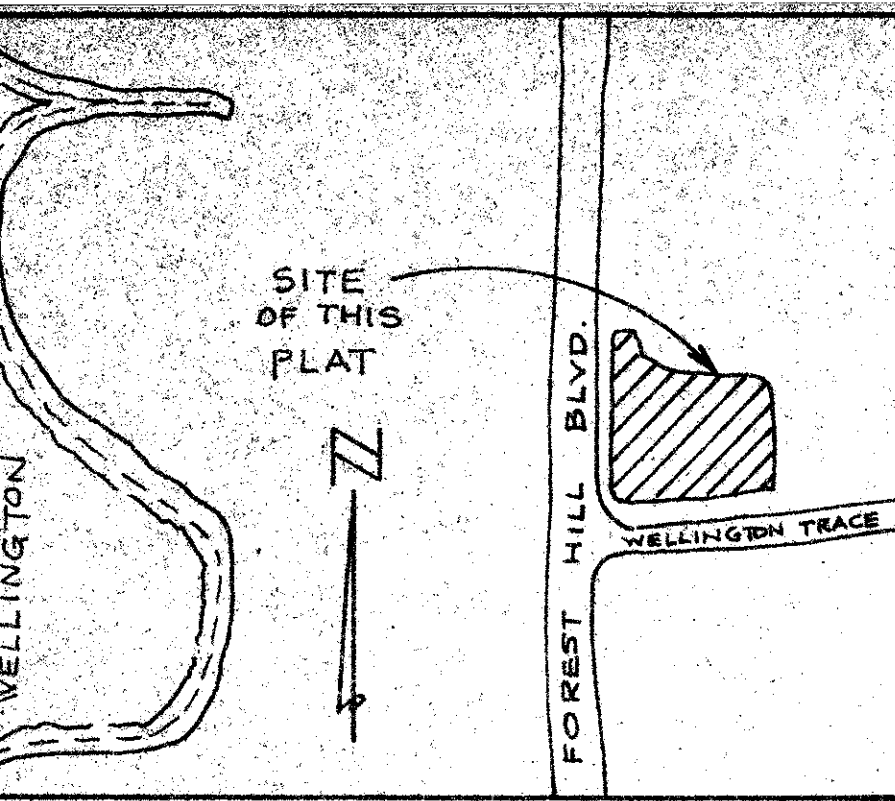

LOCATION MAP



FOREST HILL BOULEVARD

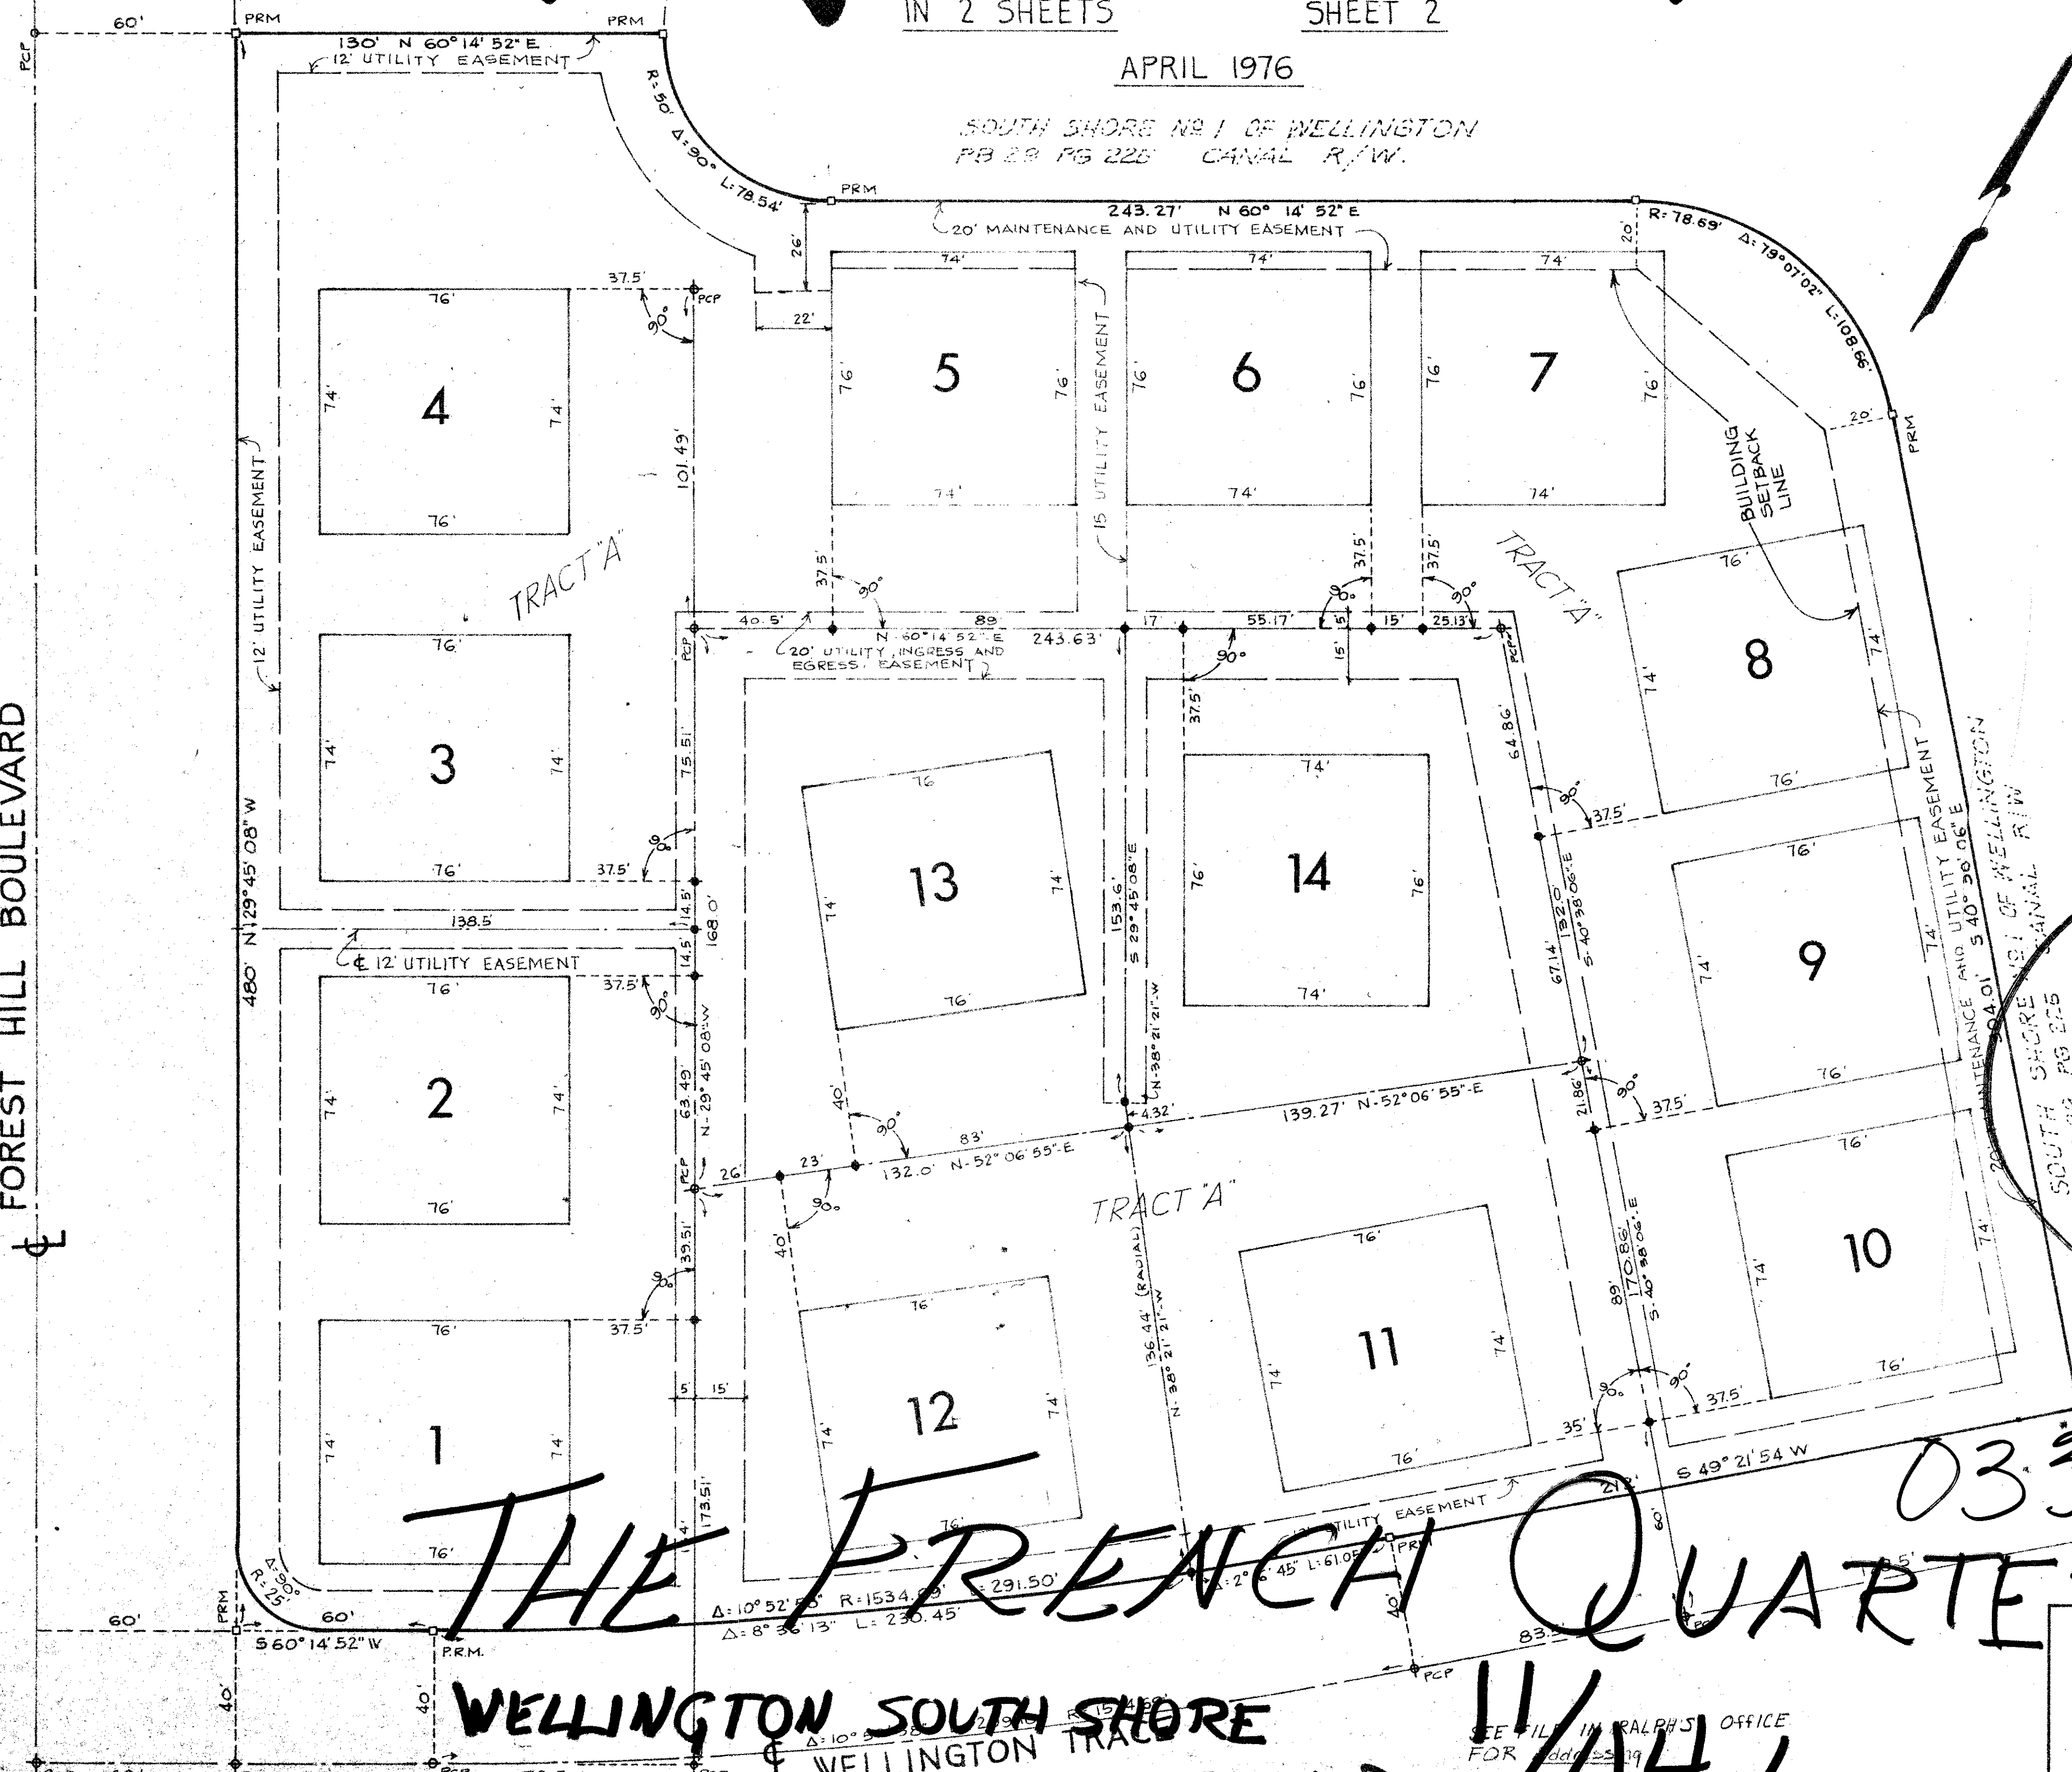

NOTES:

1. ALL BEARINGS SHOWN HEREON ARE BASED ON PLAT OF SOUTH SHORE NO. 1 OF WELLINGTON P.B. 29 PG. 225
2. □ DENOTES PERMANENT REFERENCE MONUMENT (PRM)
3. ⊕ DENOTES PERMANENT CONTROL POINT (PCP)
4. THERE SHALL BE NO BUILDINGS OR ANY TYPE OF CONSTRUCTION OR THE PLANTING OF TREES OR SHRUBS ON DRAINAGE OR UTILITY EASEMENTS.
5. LOTS ARE AS SHOWN AND NUMBERED, ALL OTHER AREAS WITHIN THE LIMITS OF THIS PLAT ARE PART OF TRACT "A".
6. ALL INTERIOR LOT ANGLES ARE 90°.

62

THIS INSTRUMENT PREPARED BY:
WILLIAM A. CURTIS
2750 OKEECHOBEE BLVD.
WEST PALM BEACH, FLORIDA

THE FRENCH QUARTER

0332-373

WELLINGTON SOUTH SHORE

P.U.D.

SEE FILE IN RALPH'S OFFICE FOR ADDRESS

11/44/41

32
PLAT OF
The French Quarter

James D. Carlton, Inc.

OWN BY: CHK BY: SCALE: SHEET