
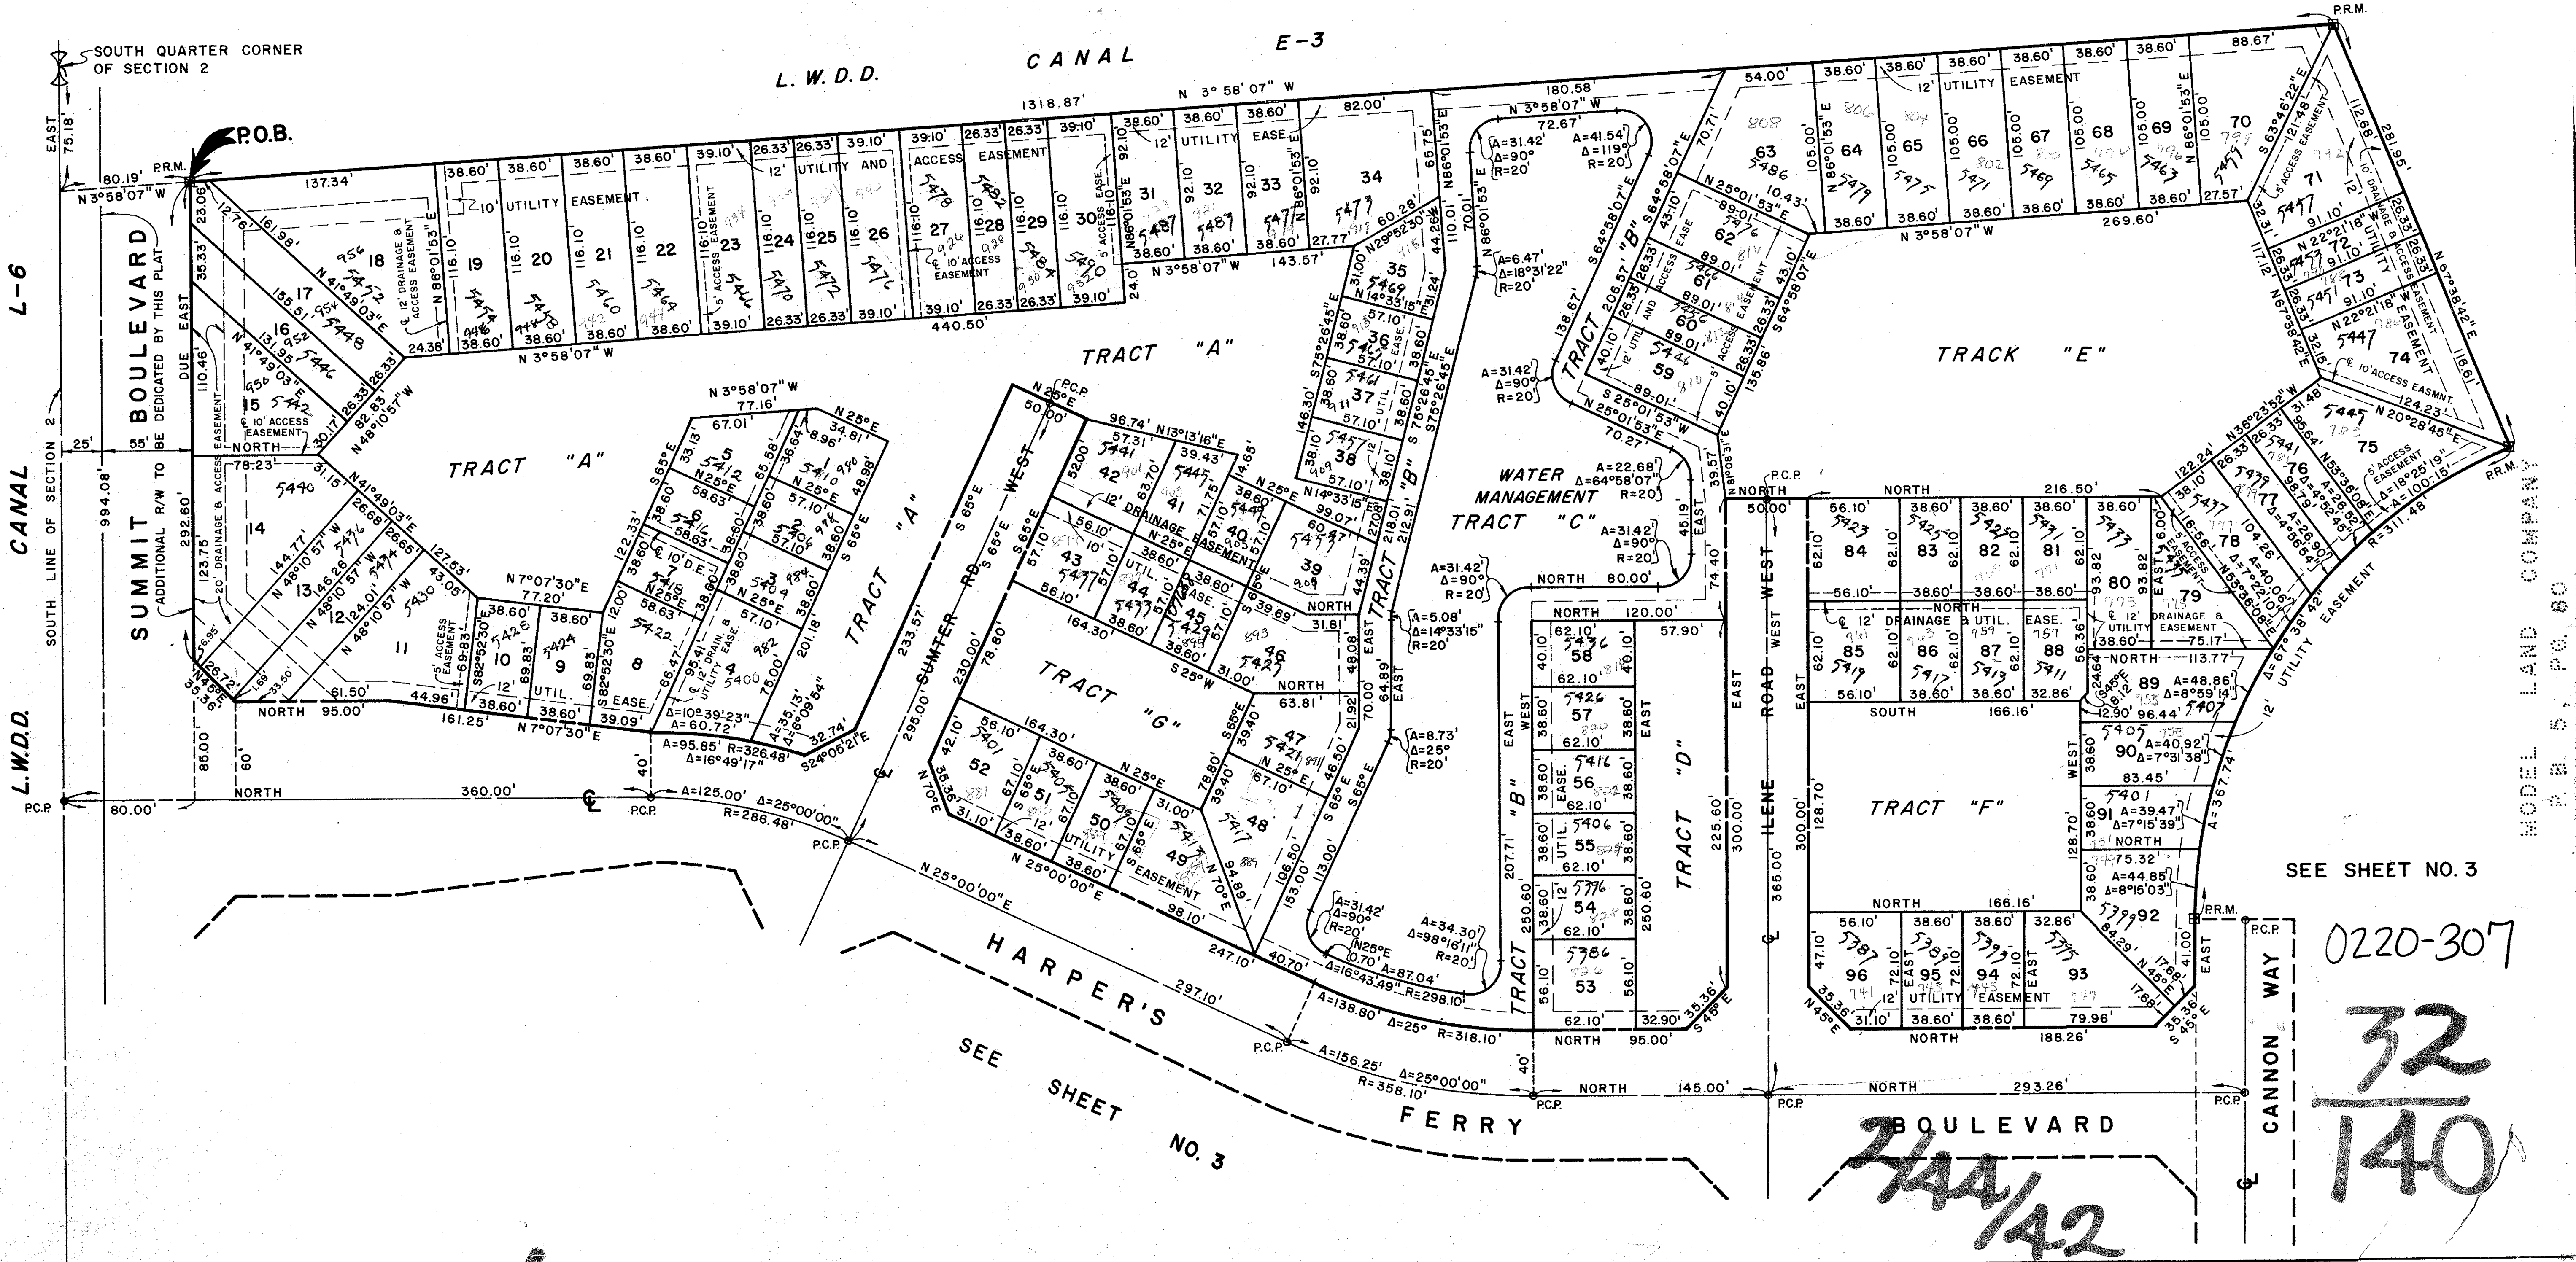


PLAT NO. 1-A CANNONGATE (P.U.D.)

IN SECTION 2, TOWNSHIP 44 SOUTH, RANGE 42 EAST
PALM BEACH COUNTY, FLORIDA

BEING A REPLAT OF "CANNONGATE-PLAT NO. 1 (P.U.D.)", AS RECORDED IN PLAT BOOK 31,
PAGES 2, 3 & 4, PUBLIC RECORDS OF PALM BEACH COUNTY, FLORIDA.
IN 3 SHEETS SHEET NO. 2

STATE OF FLORIDA } ss.
COUNTY OF PALM BEACH }
This Plat was filed for record at _____ M.
this _____ day of _____
19 _____, and duly recorded in Plat Book No. _____
on page _____
JOHN B. DUNKLE, Clerk Circuit Court
By _____, D.C.

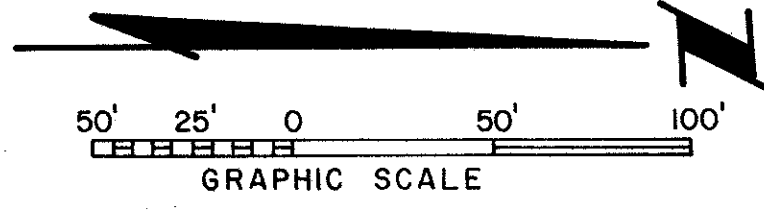

SEE SHEET NO. 3

0220-307

32

140

CANNONGATE 1-A

THIS INSTRUMENT WAS PREPARED BY
R. SHEPARD IN THE OFFICE OF

ROSSI AND MALAVASI ENGINEERS, INC. WEST PALM BEACH, FLORIDA		PLAT NO. 1-A CANNONGATE (P.U.D.)	
Date: AUGUST, 1976	Designed: R. SHEPARD	Scale: 1" = 50'	Sheet: 2 of 3
Approved: _____	Checked: R. ANDERSON	Job No.: 3013-76	
		File No.: S-1126-000-A	