

# AMERICAN HOMES AT BOCA RATON


PLAT NO. 3

WEIMER AND COMPANY


planners • land surveyors • engineers  
land development consultants

SHEET 2 OF 2 SHEETS

SCALE 1"=60'

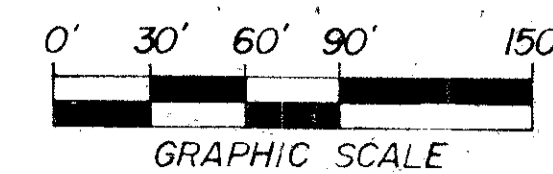

14

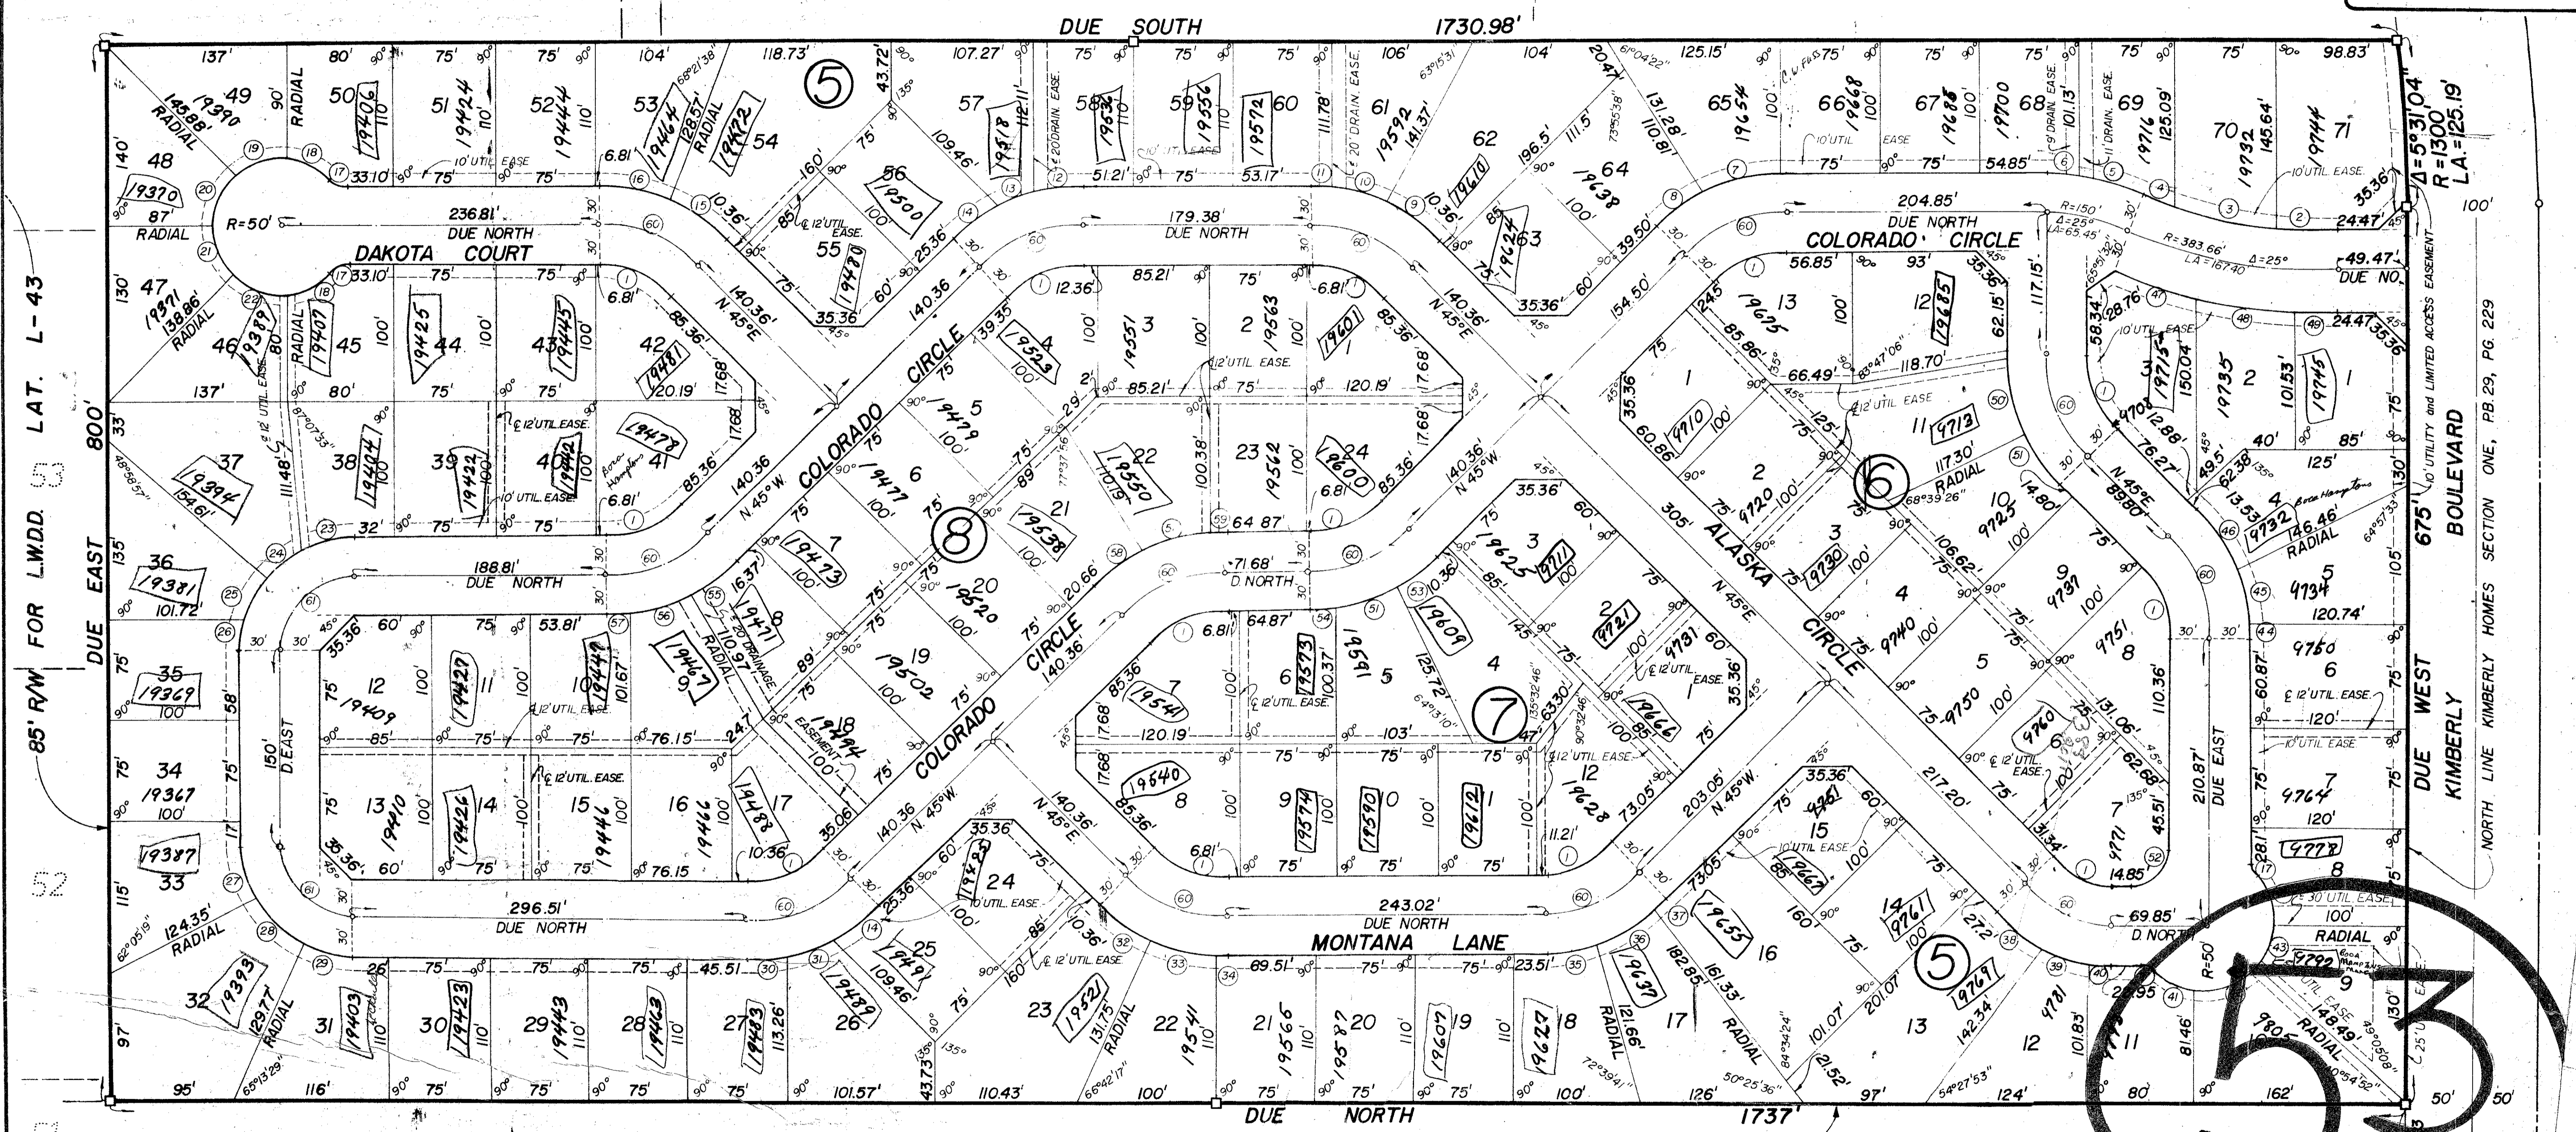

85' R/W FOR L.W.D.D. LAT. L-43

675' DUE WEST KIMBERLY BOULEVARD  
NORTH LINE KIMBERLY HOMES SECTION ONE, PB. 29, PG. 229

100' R/W FOR L.W.D.D. EQUALIZING CANAL #1

## CURVE TABLE

CURVE #	RADIUS	CENTRAL ANGLE	ARC LENGTH	CURVE #	RADIUS	CENTRAL ANGLE	ARC LENGTH	CURVE #	RADIUS	CENTRAL ANGLE	ARC LENGTH	CURVE #	RADIUS	CENTRAL ANGLE	ARC LENGTH	CURVE #	RADIUS	CENTRAL ANGLE	ARC LENGTH
1	75.00'	45°-00'-00"	58.90'	11	135.00'	09°-18'-13"	21.92'	21	50.00'	4°-29'-54"	37.96'	31	135.00'	10°-48'-18"	25.16'	41	50.00'	32°-18'-01"	28.19'
2	353.66'	09°-00'-36"	55.61'	12	135.00'	10°-09'-02"	23.92'	22	50.00'	5°-30'-06"	40.50'	32	135.00'	21°-42'-17"	51.14'	42	50.00'	62°-58'-20"	54.95'
3	353.66'	12°-37'-26"	77.92'	13	135.00'	13°-24'-20"	31.59'	23	85.00'	9°-55'-51"	78.40'	33	135.00'	20°-57'-52"	65.14'	43	50.00'	40°-54'-20"	75.70'
4	353.66'	03°-21'-58"	20.78'	14	135.00'	21°-34'-38"	50.84'	24	85.00'	13°-38'-22"	50.99'	34	135.00'	02°-51'-51"	5.40'	44	50.00'	06°-54'-29"	16.16'
5	180.00'	18°-34'-21"	35.35'	15	135.00'	23°-21'-38"	55.04'	25	85.00'	17°-32'-13"	37.00'	35	135.00'	22°-14'-05"	35.35'	45	50.00'	18°-57'-58"	42.49'
6	135.00'	06°-25'-59"	20.19'	16	135.00'	24°-11'-13"	52.09'	26	85.00'	21°-54'-41"	41.11'	36	135.00'	27°-14'-05"	40.94'	46	50.00'	19°-01'-51"	47.03'
7	135.00'	27°-10'-28"	64.03'	17	150.00'	36°-11'-13"	12.09'	27	85.00'	27°-54'-41"	41.11'	37	135.00'	05°-25'-36"	5.20'	47	50.00'	09°-01'-51"	65.20'
8	135.00'	17°-49'-32"	42.00'	18	50.00'	46°-11'-13"	40.31'	28	85.00'	37°-18'-748"	55.00'	38	135.00'	16°-58'-38"	12.79'	48	50.00'	10°-34'-13"	26.31'
9	135.00'	17°-35'-52"	41.46'	19	50.00'	44°-22'-46"	38.73'	29	85.00'	24°-46'-31"	29.97'	39	135.00'	16°-58'-38"	12.79'	49	50.00'	04°-18'-07"	10.14'
10	135.00'	19°-05'-55"	45.00'	20	50.00'	45°-37'-14"	39.81'	30	135.00'	12°-37'-04"	29.97'	40	135.00'	10°-48'-18"	25.16'	50	50.00'	04°-18'-07"	10.14'

0194-308

7147

142

SW CORNER TRACT R3

33 1/4