
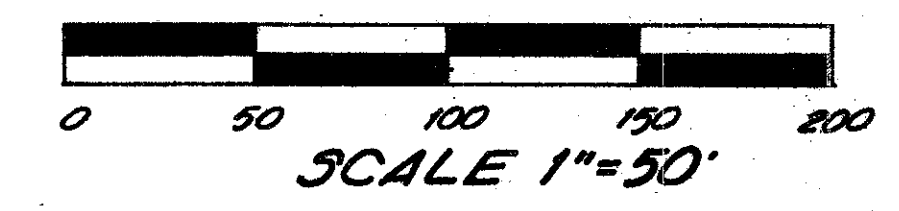


CAMELOT VILLAGE SECTION FOUR VILLAGES OF ORIOLE (A PUD)

BEING A RESUBDIVISION OF ALL OF TRACT 1
AND A PORTION OF TRACT 4
PLAT NO. 1 VILLAGES OF ORIOLE PB. 30, PG. 38 39 AND 40
Section 15, Township 46 South, Range 42 East
Palm Beach County, Florida


This instrument prepared by: KEITH and SCHMARS
LAND SURVEYING SCIENCES, P.A.
Fort Lauderdale, Florida

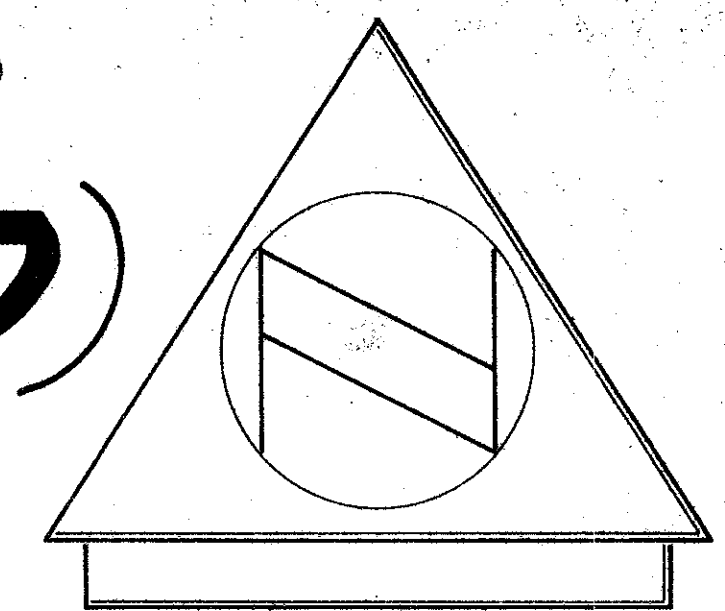

73

CURVE TABULATION

CURVE NUMBER	RADIUS	DELTA	ARC	TANGENT	CURVE NUMBER	RADIUS	DELTA	ARC	TANGENT
33A	1025.00	02° 43' 46"	48.83'	24.42'	41B	59.85	33° 03' 20"	95.23'	18.14'
33B	1025.00	02° 43' 46"	48.83'	24.42'	42	47.39	35° 14' 40"	29.13'	15.04'
33C	1025.00	17° 39' 42"	321.83'	162.25'	43	178.50	10° 39' 46"	332.66'	166.81'
35	241.39	15° 51' 14"	38.37'	29.33'	44	1775.00	10° 39' 46"	330.33'	165.64'
35A	241.39	07° 45' 00"	32.28'	16.52'	45	1762.50	10° 39' 46"	328.00'	164.88'
35B	241.39	08° 01' 34"	25.39'	12.71'	45A	1762.50	00° 55' 55"	15.61'	7.80'
36	271.39	14° 36' 57"	63.23'	34.60'	45B	1762.50	00° 55' 55"	28.67'	14.34'
37	150.00	98° 11' 48"	25.71'	17.32'	46C	1762.50	00° 55' 55"	28.67'	14.34'
38	15.00	6° 05' 04"	15.99'	8.85'	46D	1762.50	00° 55' 55"	18.21'	9.10'
39	50.00	258° 27' 07"	285.55'		46E	1762.50	00° 55' 55"	28.67'	14.34'
39A	50.00	17° 32' 24"	15.31'	7.71'	46F	1762.50	00° 55' 55"	28.67'	14.34'
39B	50.00	140° 33' 08"	12.70'	6.38'	46G	1762.50	00° 55' 55"	18.21'	9.10'
39C	50.00	14° 25' 59"	12.60'	6.33'	46H	1762.50	00° 55' 55"	28.67'	14.34'
39D	50.00	90° 04' 58"	78.61'	50.07'	46I	1762.50	00° 55' 55"	18.21'	9.10'
39E	50.00	14° 25' 59"	12.63'	6.35'	46J	1762.50	00° 55' 55"	28.67'	14.34'
39F	50.00	140° 33' 08"	12.63'	6.35'	46K	1762.50	00° 55' 55"	28.67'	14.34'
39G	50.00	98° 54' 01"	81.07'	52.60'	46L	1762.50	00° 55' 55"	28.67'	14.34'
40	72.35	34° 08' 04"	43.10'	22.21'	46M	1762.50	00° 55' 55"	17.48'	8.72'
41	59.85	66° 46' 25"	69.75'	39.44'	46N	1762.50	00° 55' 55"	10.97'	5.48'
41A	59.85	33° 02' 57"	34.52'	17.76'	46O	1787.50	05° 47' 21"	185.81'	32.33'
					46P	1787.50	04° 46' 25"	146.85'	23.17'

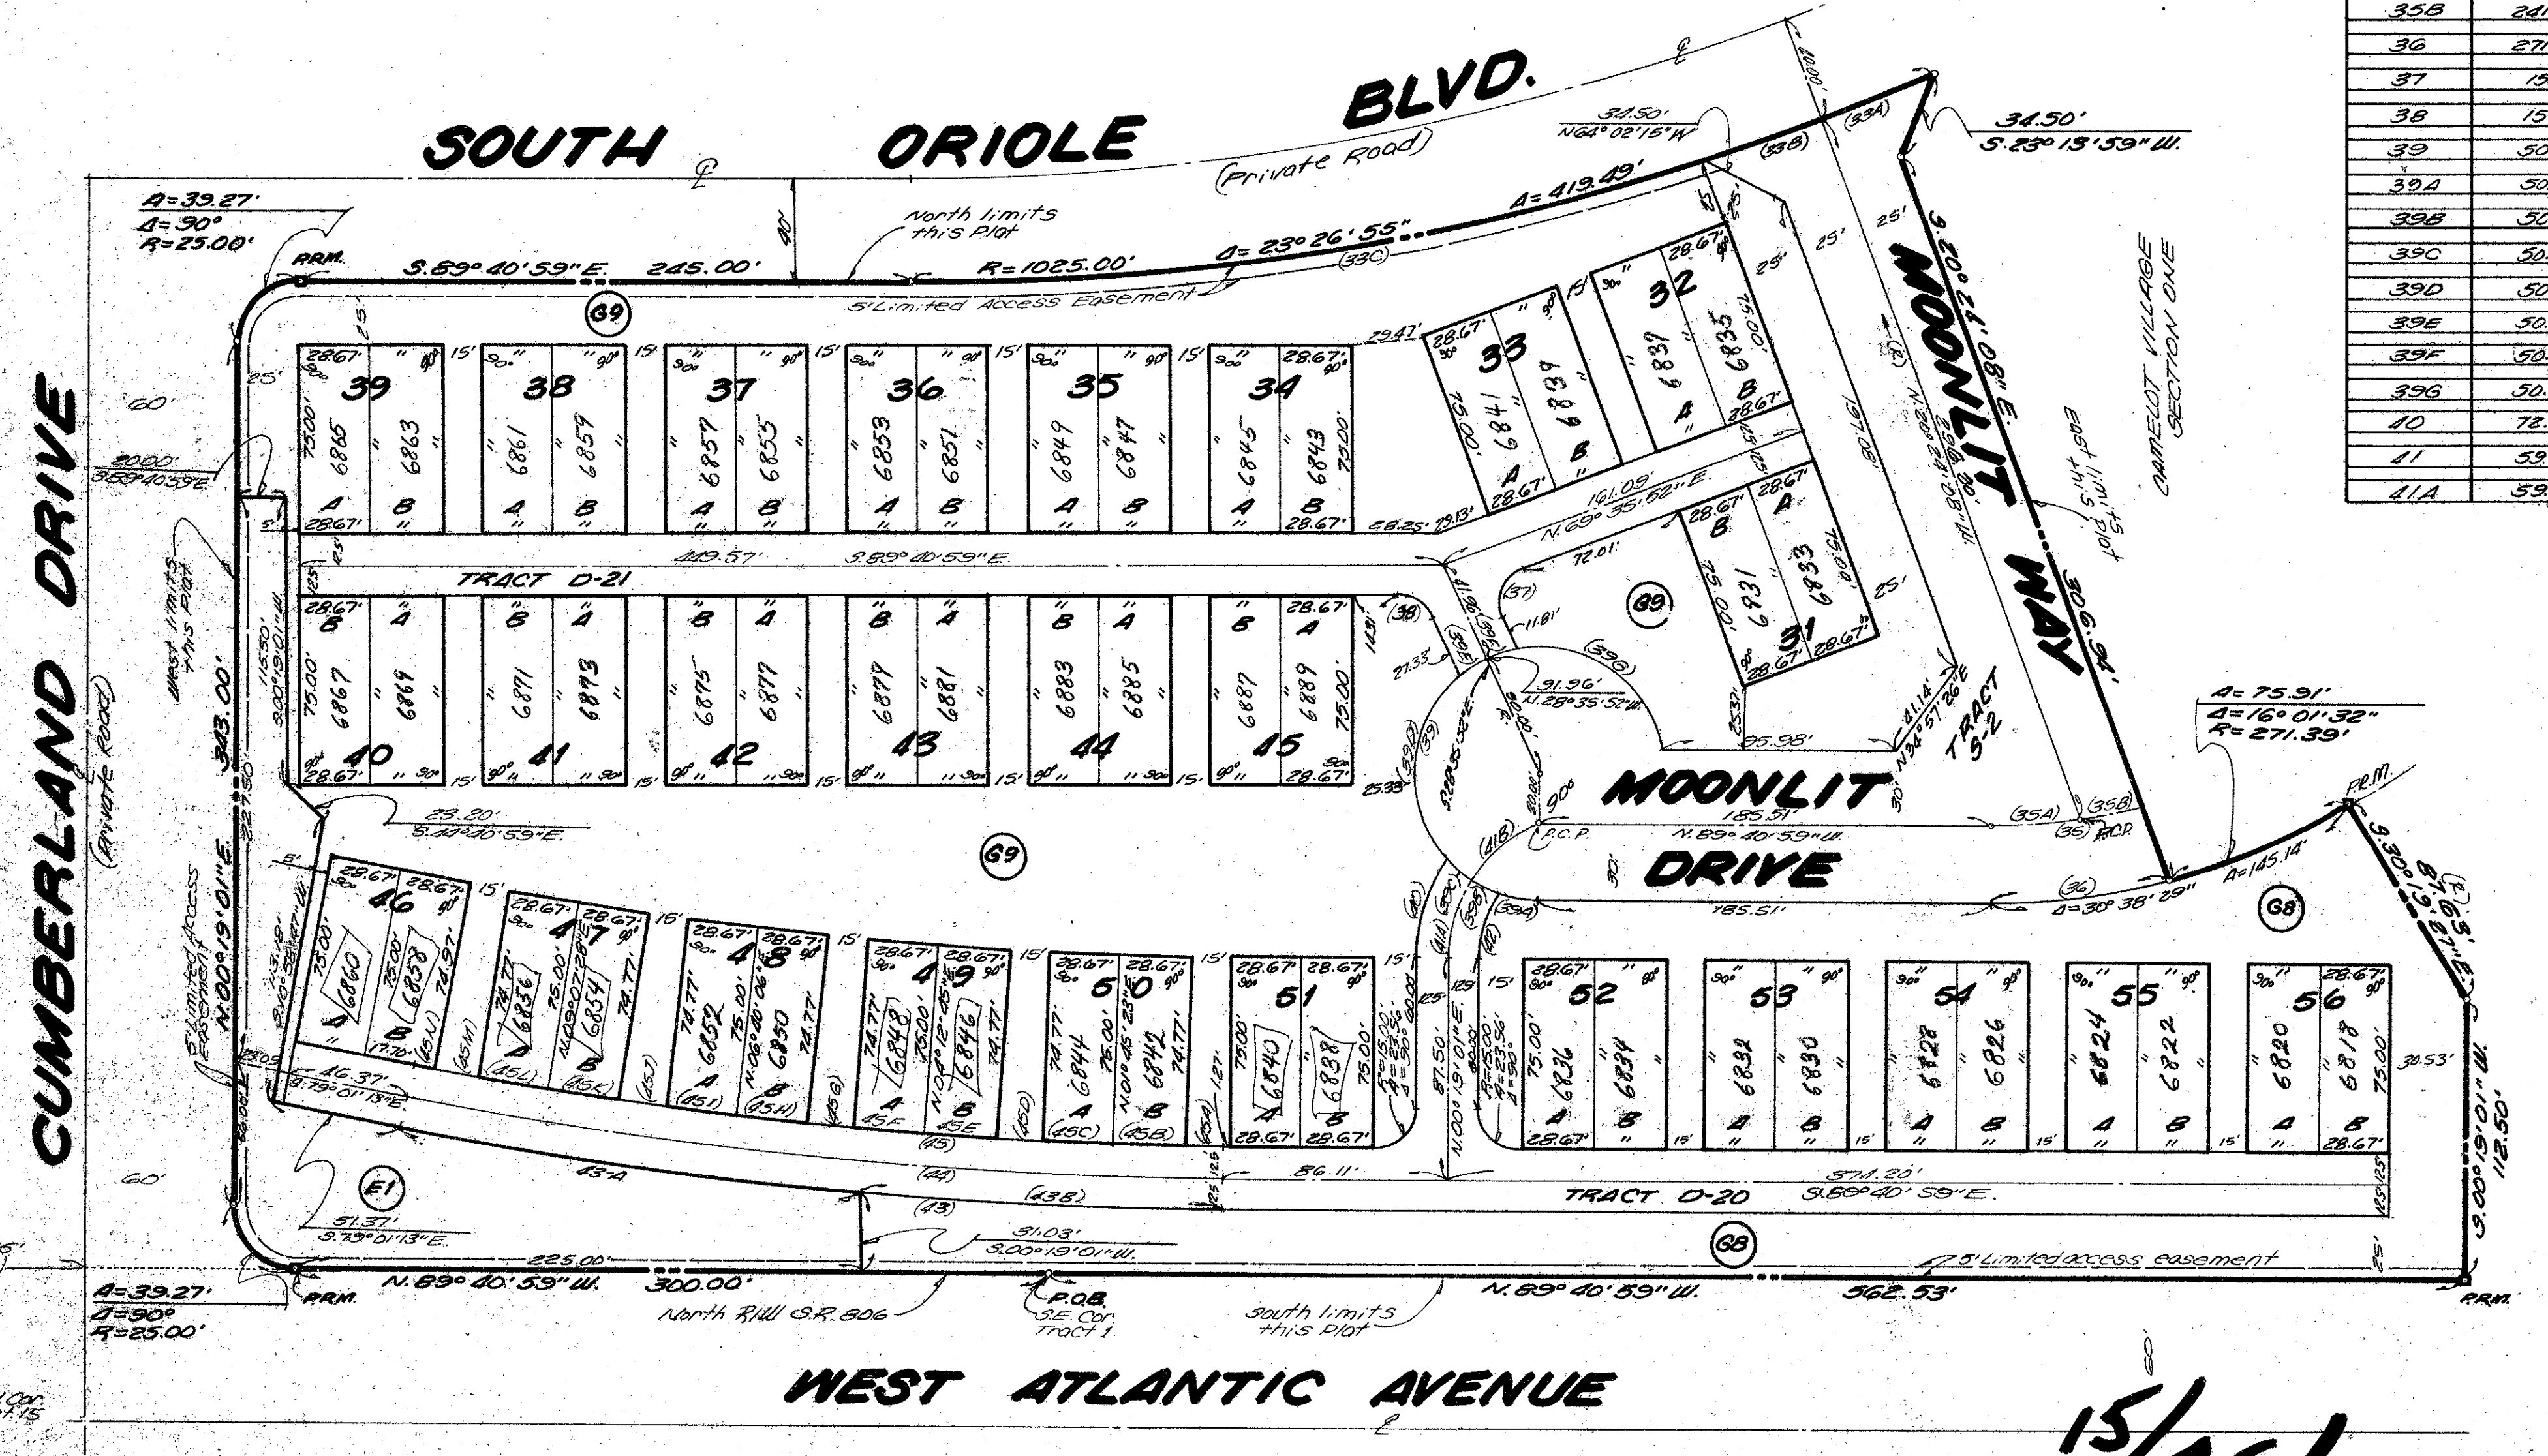

36

15/46/42

0326-31 KEY MAP

33
73

NOTE: Common boundary between lots on curves is radial. Side lines are parallel with common boundary bearings

CAMELOT VILLAGE - SEC. 4