


A PLANNED UNIT DEVELOPMENT
LONG LAKE ESTATES - PLAT NO. 1

IN 4 SHEETS
SHEET 2 OF 4

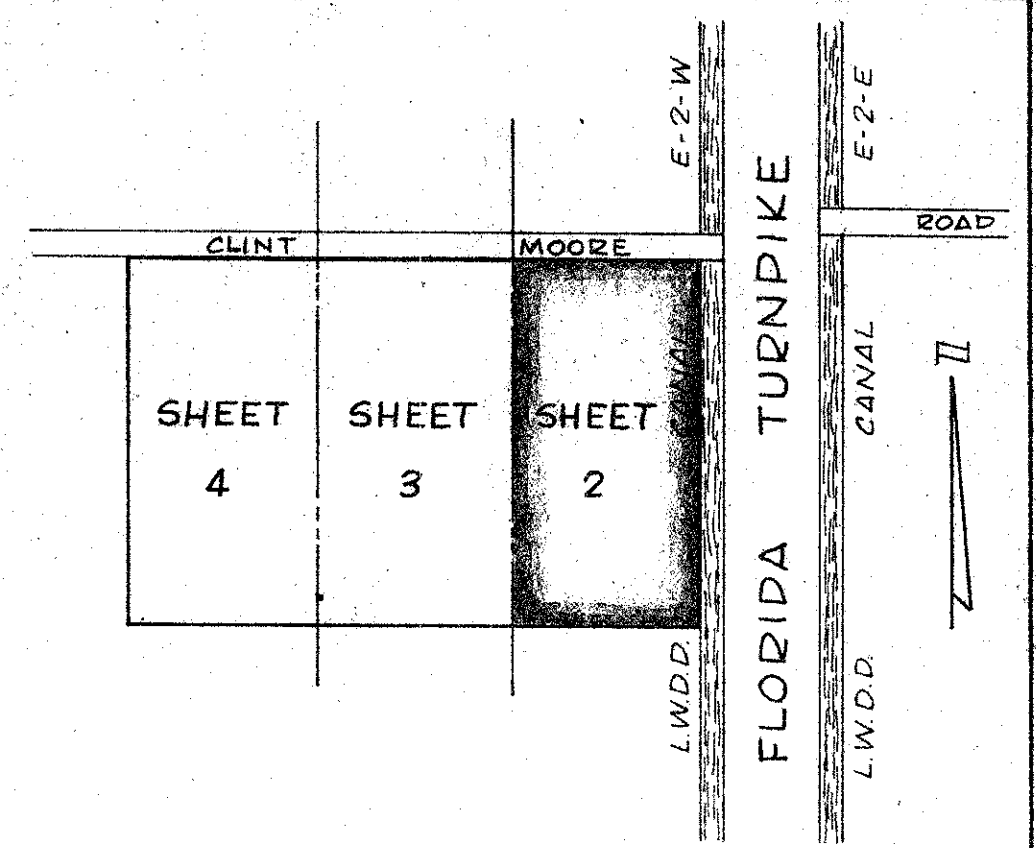


155

KEY MAP
 NOT TO SCALE

SEE SHEET 3 OF 4

TRACT L-2
 A DRAINAGE EASEMENT

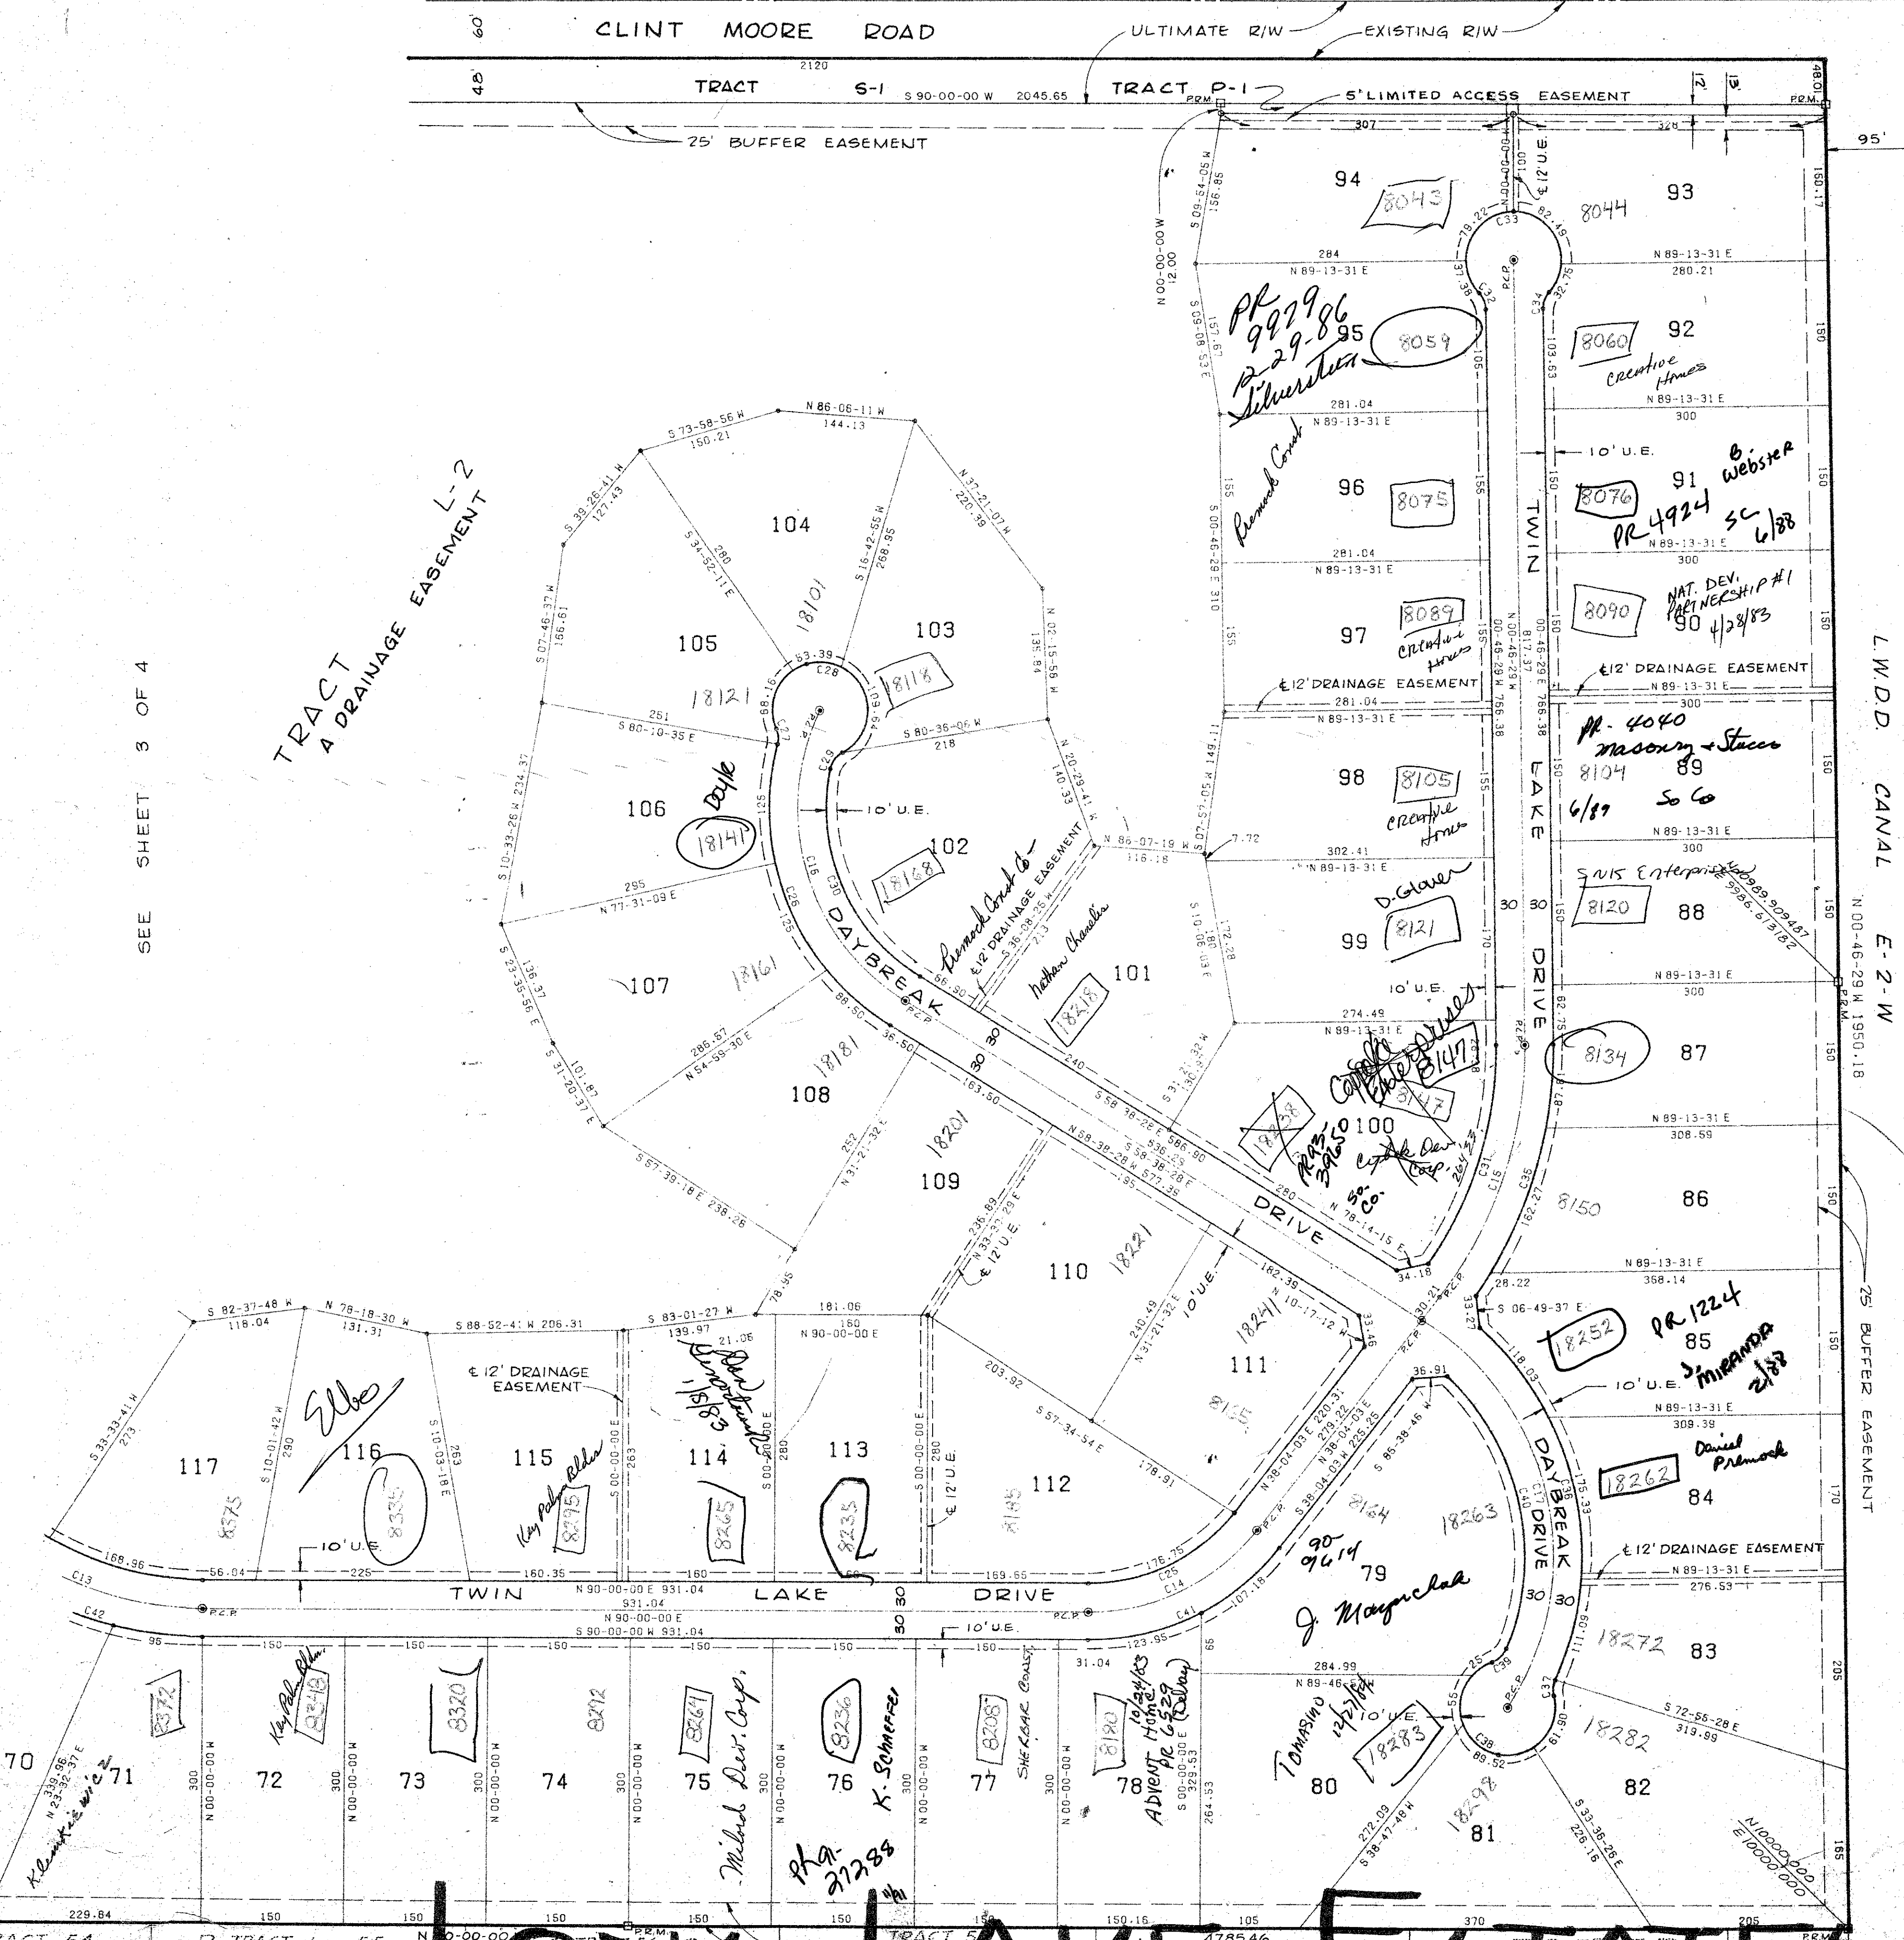

FLORIDA'S TURNPIKE
 (SEE SHEET 1 OF SECTION 3 - DOT RIGHT OF WAY MAP)



53

0276-000

5/47/42

33
155

Field Book No. M-116 Pg. 1	ROBERT POWEN & ASSOCIATES, INC.	76-156
Design D. M. WHITE	ENGINEERS - PLANNERS - SURVEYORS	1" = 100'
Drawn MAPCOM	WEST PALM BEACH, FLORIDA	4 2
Checked D. M. WHITE		IN 4 SHEETS, SHEET 2 OF 4
Field L. SANDRICK		File No. BF-2260

LONG LAKE ESTATES