


# A PLANNED UNIT DEVELOPMENT PLAT OF HORSESHOE ACRES WEST

IN 7 SHEETS-SHEET 5 OF 7

53

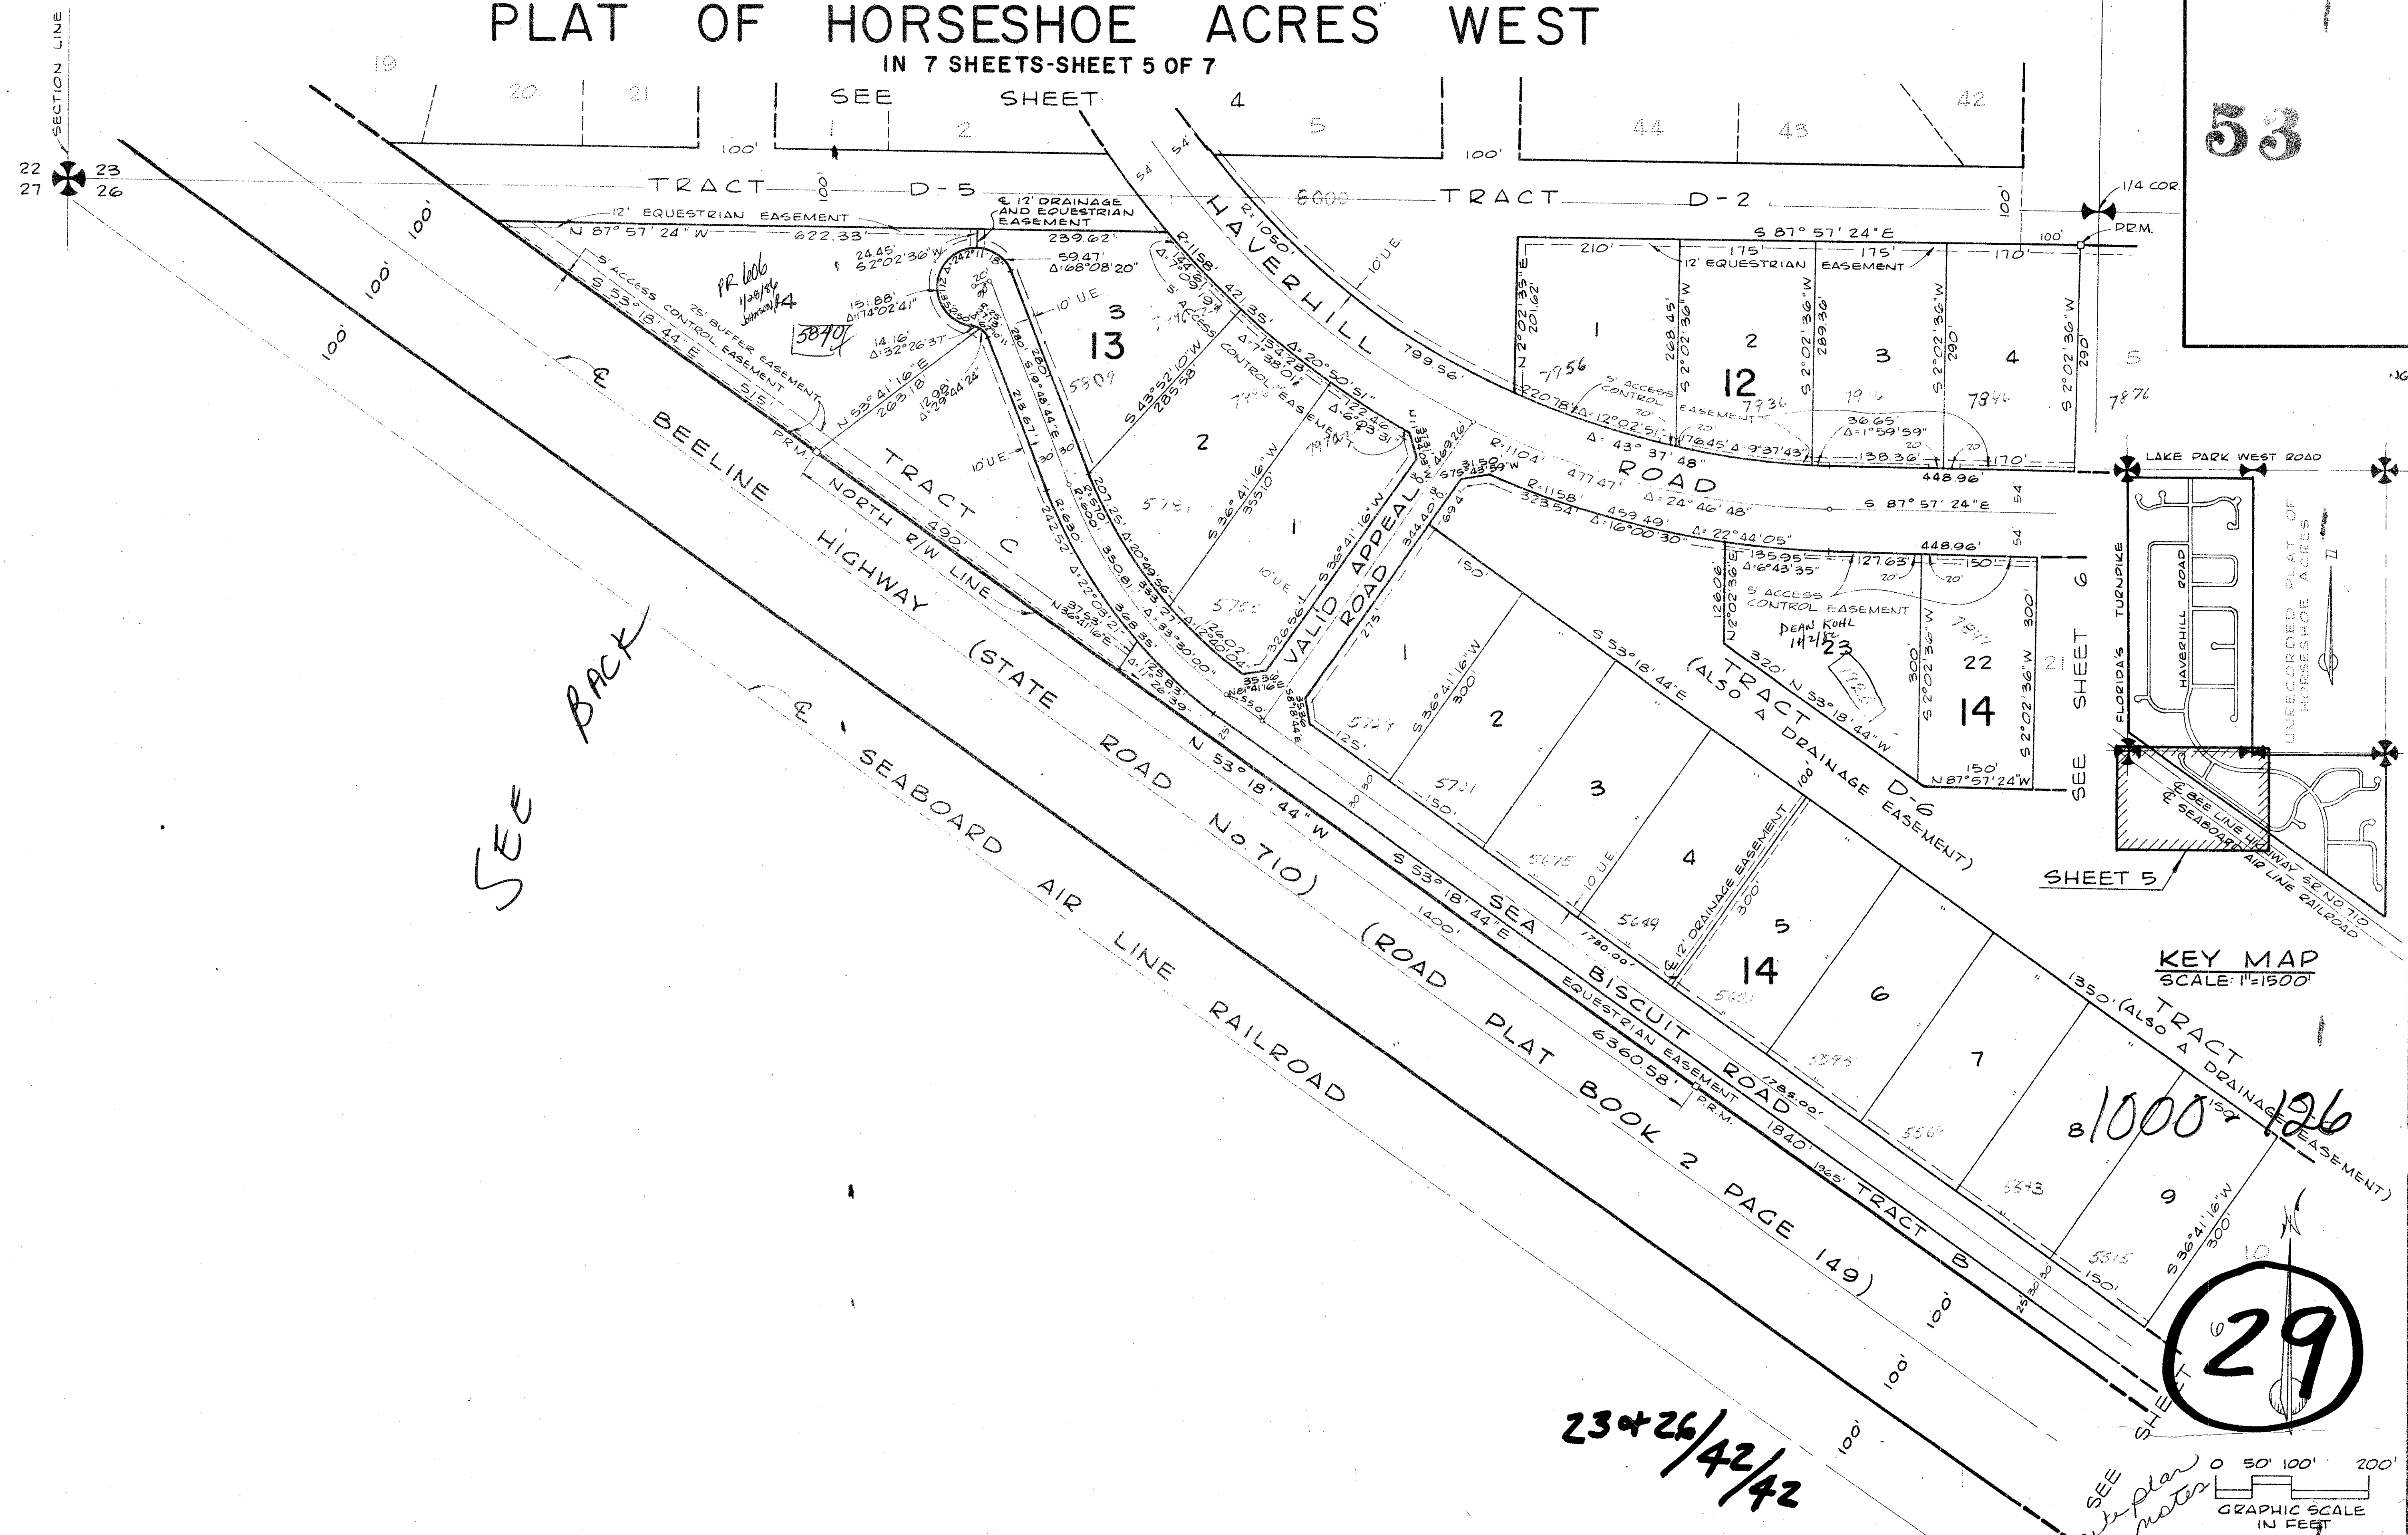

SEE  
BACK

**KEY MAP**  
SCALE: 1"=1500'

29

23+26/42/42

## HORSESHOE ACRES

Field Book No. L-78 Pg. 40 Design J.C. YESTE Drawn G.L. GOSS Checked D.M. WHITE FILED H. BLINN	<b>ROBERT E. OWEN &amp; ASSOCIATES, INC.</b> ENGINEERS · PLANNERS · SURVEYORS WEST PALM BEACH FLORIDA	Date 76 10 58 Scale 1" = 100' Sheet 5 of 7 File No. BF-2253	Date 76 10 58 Scale 1" = 100' Sheet 5 of 7 File No. BF-2253
---	--	--	--

34  
53

OF  
HORSESHOE ACRES WEST