


MONTEREY BAY, A PUD

A PORTION OF THE SOUTHWEST ONE-QUARTER (SW 1/4) OF SECTION 5, TOWNSHIP 46 SOUTH, RANGE 43 EAST,
CITY OF BOYNTON BEACH, PALM BEACH COUNTY, STATE OF FLORIDA

APRIL 2004 SHEET 2 OF 7

83

This Instrument Prepared By:
Robert W. Jackson, Jr., P.S.M.
Calvin, Giordano & Associates, Inc.
Engineers Surveyors Planners
1800 Eller Drive, Suite 600
Ft. Lauderdale, Florida 33316
Phone: 954.921.7781 Fax 954.921.8807

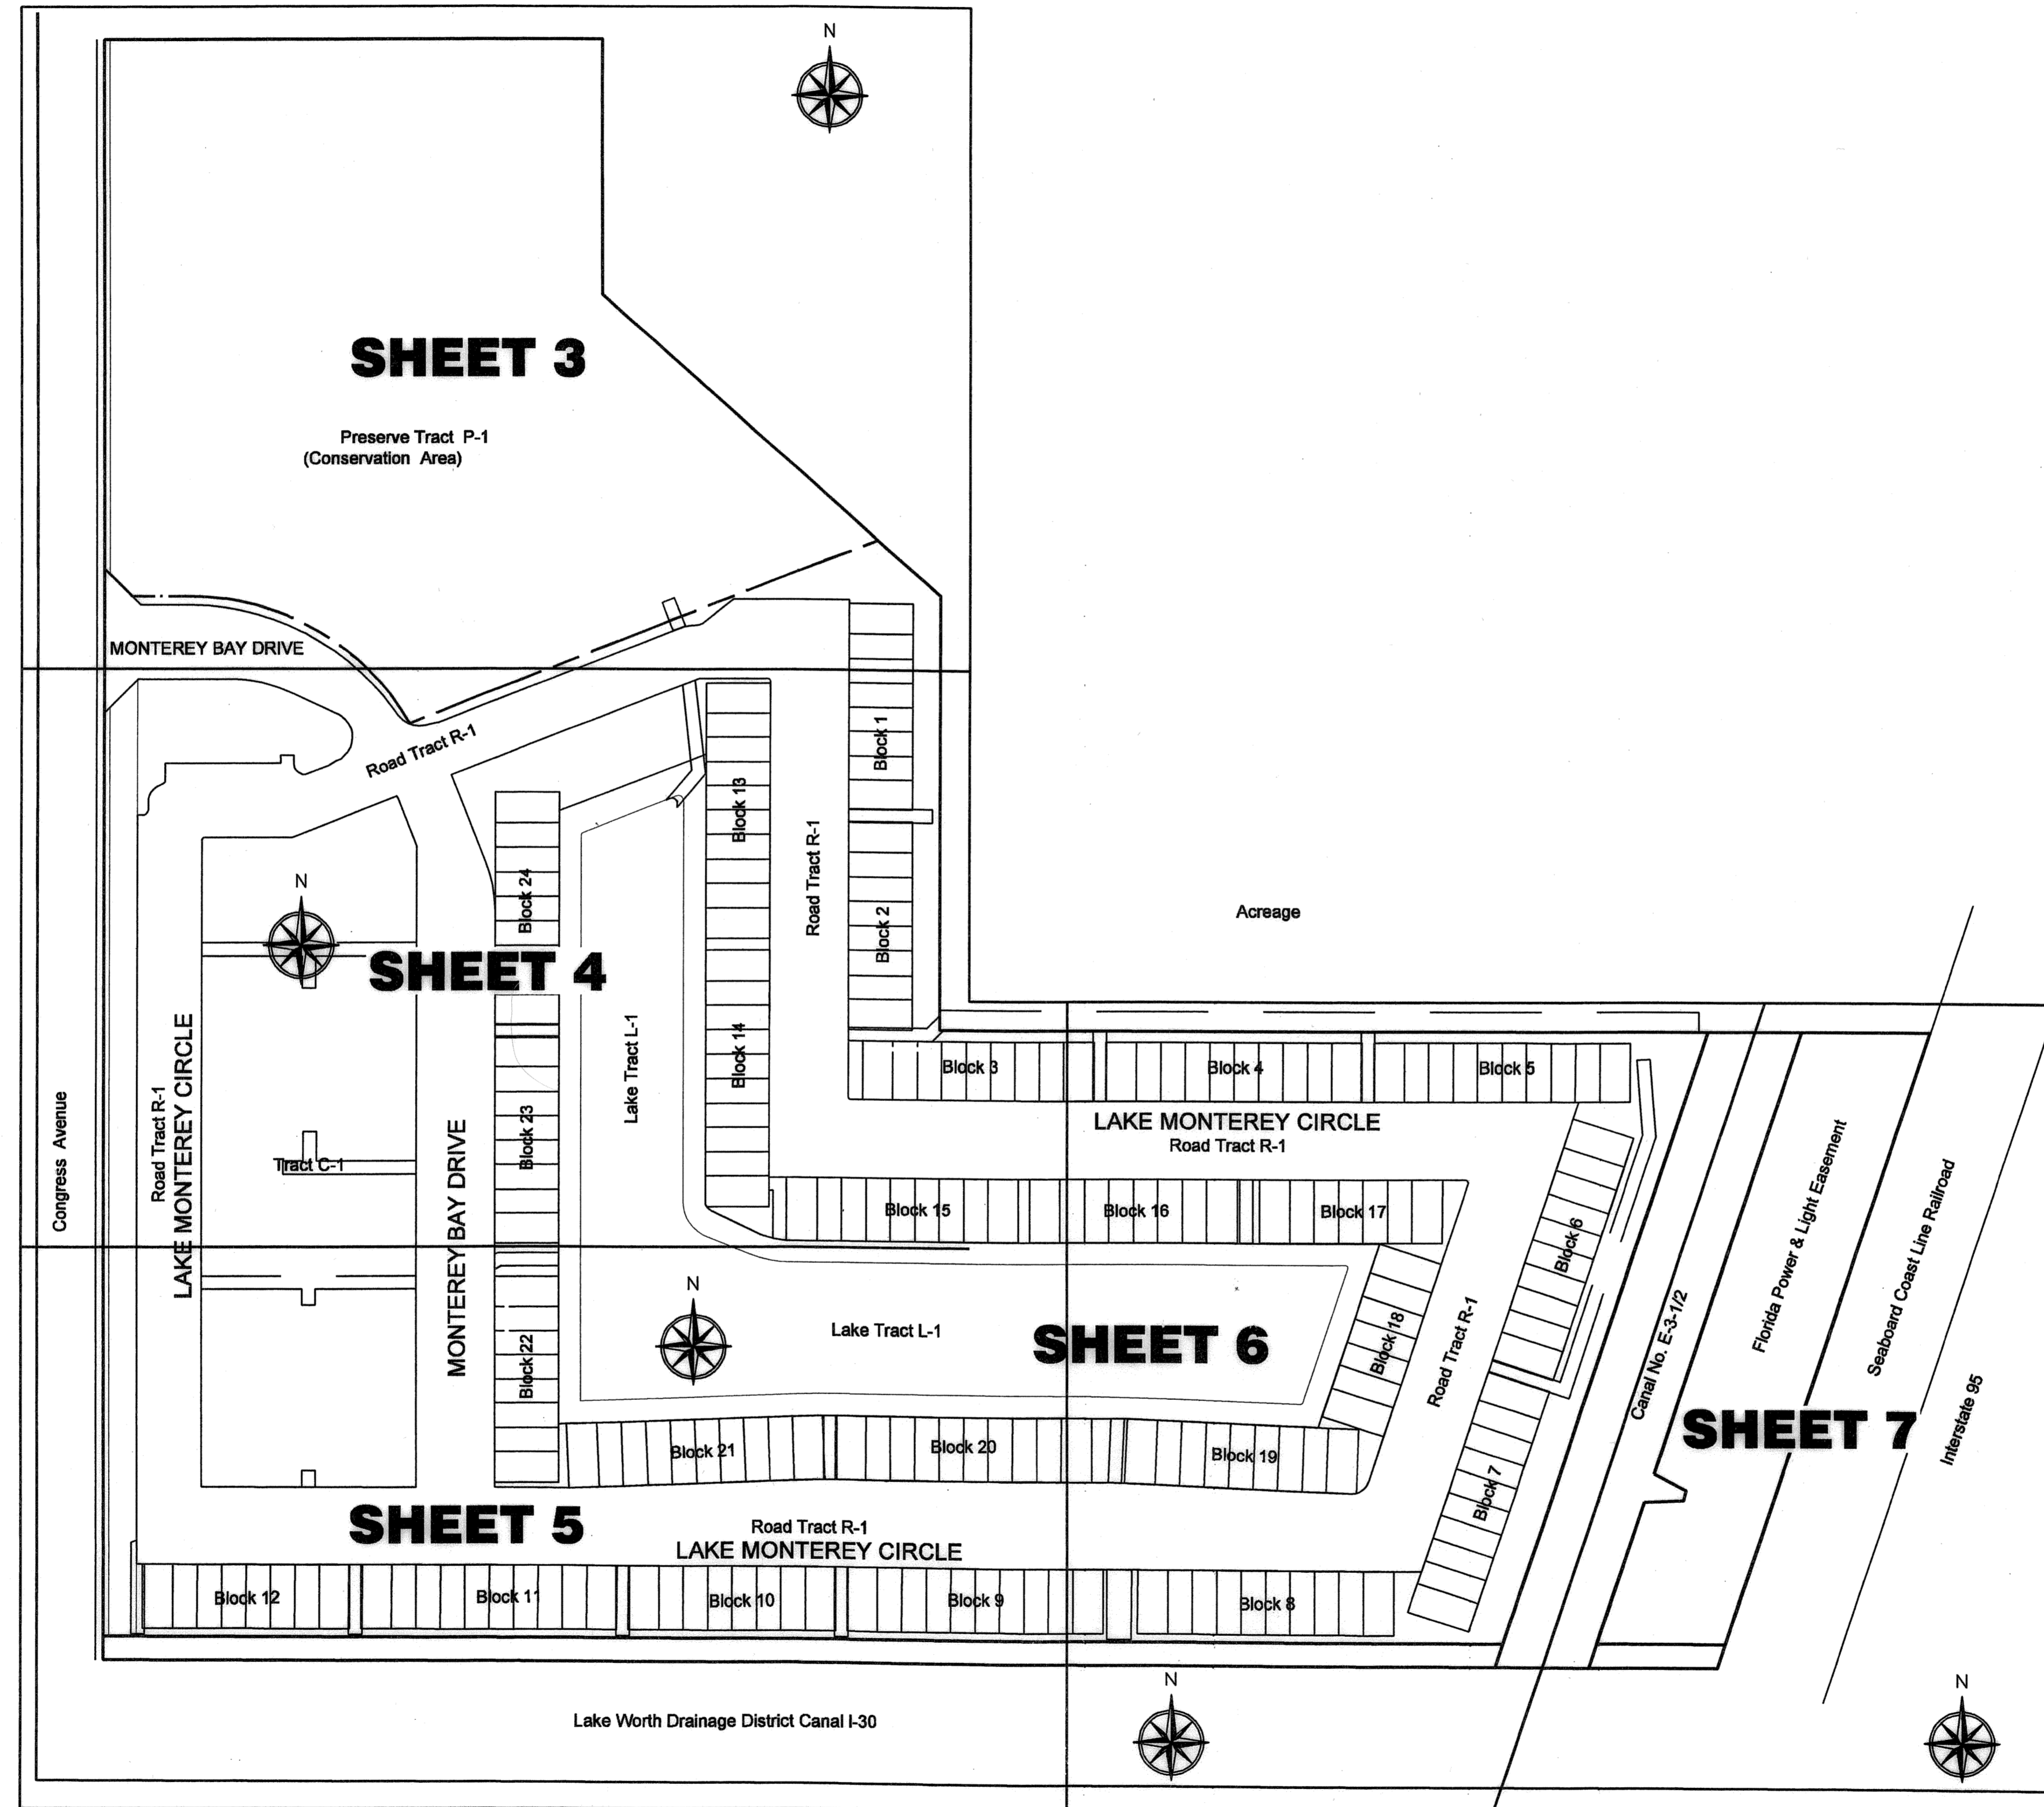

AREA TABULATION:

	Square Feet	Acres
TRACT A	98,506	2.261
TRACT B	604	0.014
TRACT C	1,247	0.029
TRACT D	551	0.013
TRACT E	551	0.013
TRACT F	604	0.014
TRACT G	1,795	0.041
TRACT H	600	0.014
TRACT I	600	0.014
TRACT J	600	0.014
TRACT K	746	0.017
TRACT L	609	0.014
TRACT M	1,788	0.041
TRACT N	1,030	0.024
TRACT O	1,425	0.033
TRACT P	1,150	0.026
TRACT Q	589	0.014
TRACT R	1,768	0.041
TRACT S	589	0.013
TRACT T	2,019	0.046
TRACT U	592	0.014
TRACT V	1,748	0.040
TRACT B-1	14,485	0.332
TRACT C-1	113,269	2.600
Residential (Condominium)		
TRACT D-1	63,693	1.462
TRACT L-1	170,434	3.913
TRACT P-1	284,699	6.536
TRACT R-1	318,439	7.310
Residential (Fee Simple)	286,240	6.570
TOTAL PLAT	1,370,970	31.473

