


# PERIMETER

**SURVEYING & MAPPING**  
 Certificate of Authorization No. LB7264  
 Prepared by: Jeff S. Hodapp, P.S.M.  
 951 Broken Sound Parkway, Suite 320  
 Boca Raton, Florida 33487  
 Tel: (561) 241-9988  
 Fax: (561) 241-5182



## PALOMA, P.U.D.

A PORTION OF THE WEST ONE-HALF OF SECTION 36, TOWNSHIP 41 SOUTH,  
 RANGE 42 EAST, AND A PORTION OF THE NORTHWEST ONE-QUARTER OF  
 SECTION 1, TOWNSHIP 42 SOUTH, RANGE 42 EAST, PALM BEACH GARDENS,  
 PALM BEACH COUNTY, FLORIDA.  
 JULY, 2006

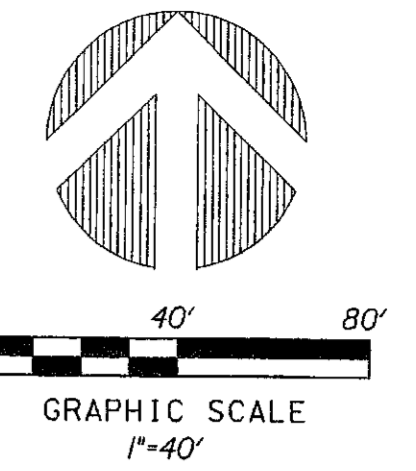

149

SHEET 6 OF 16

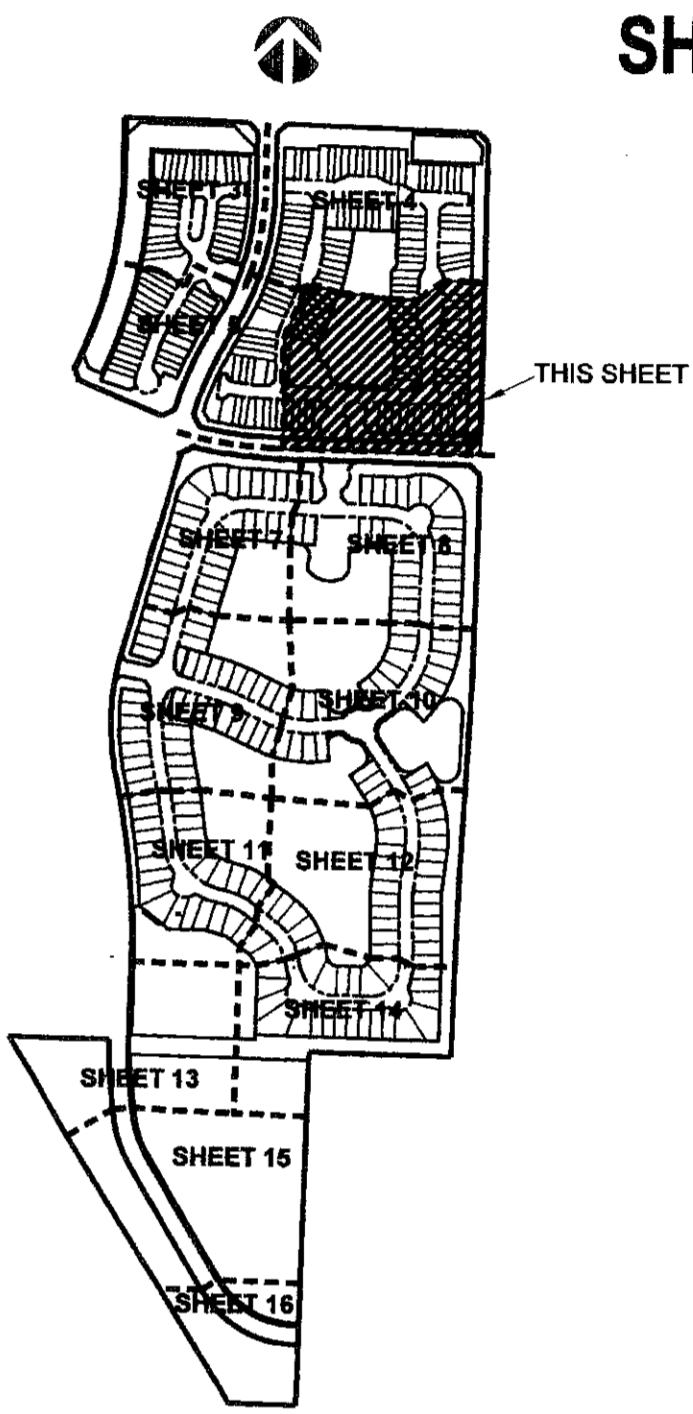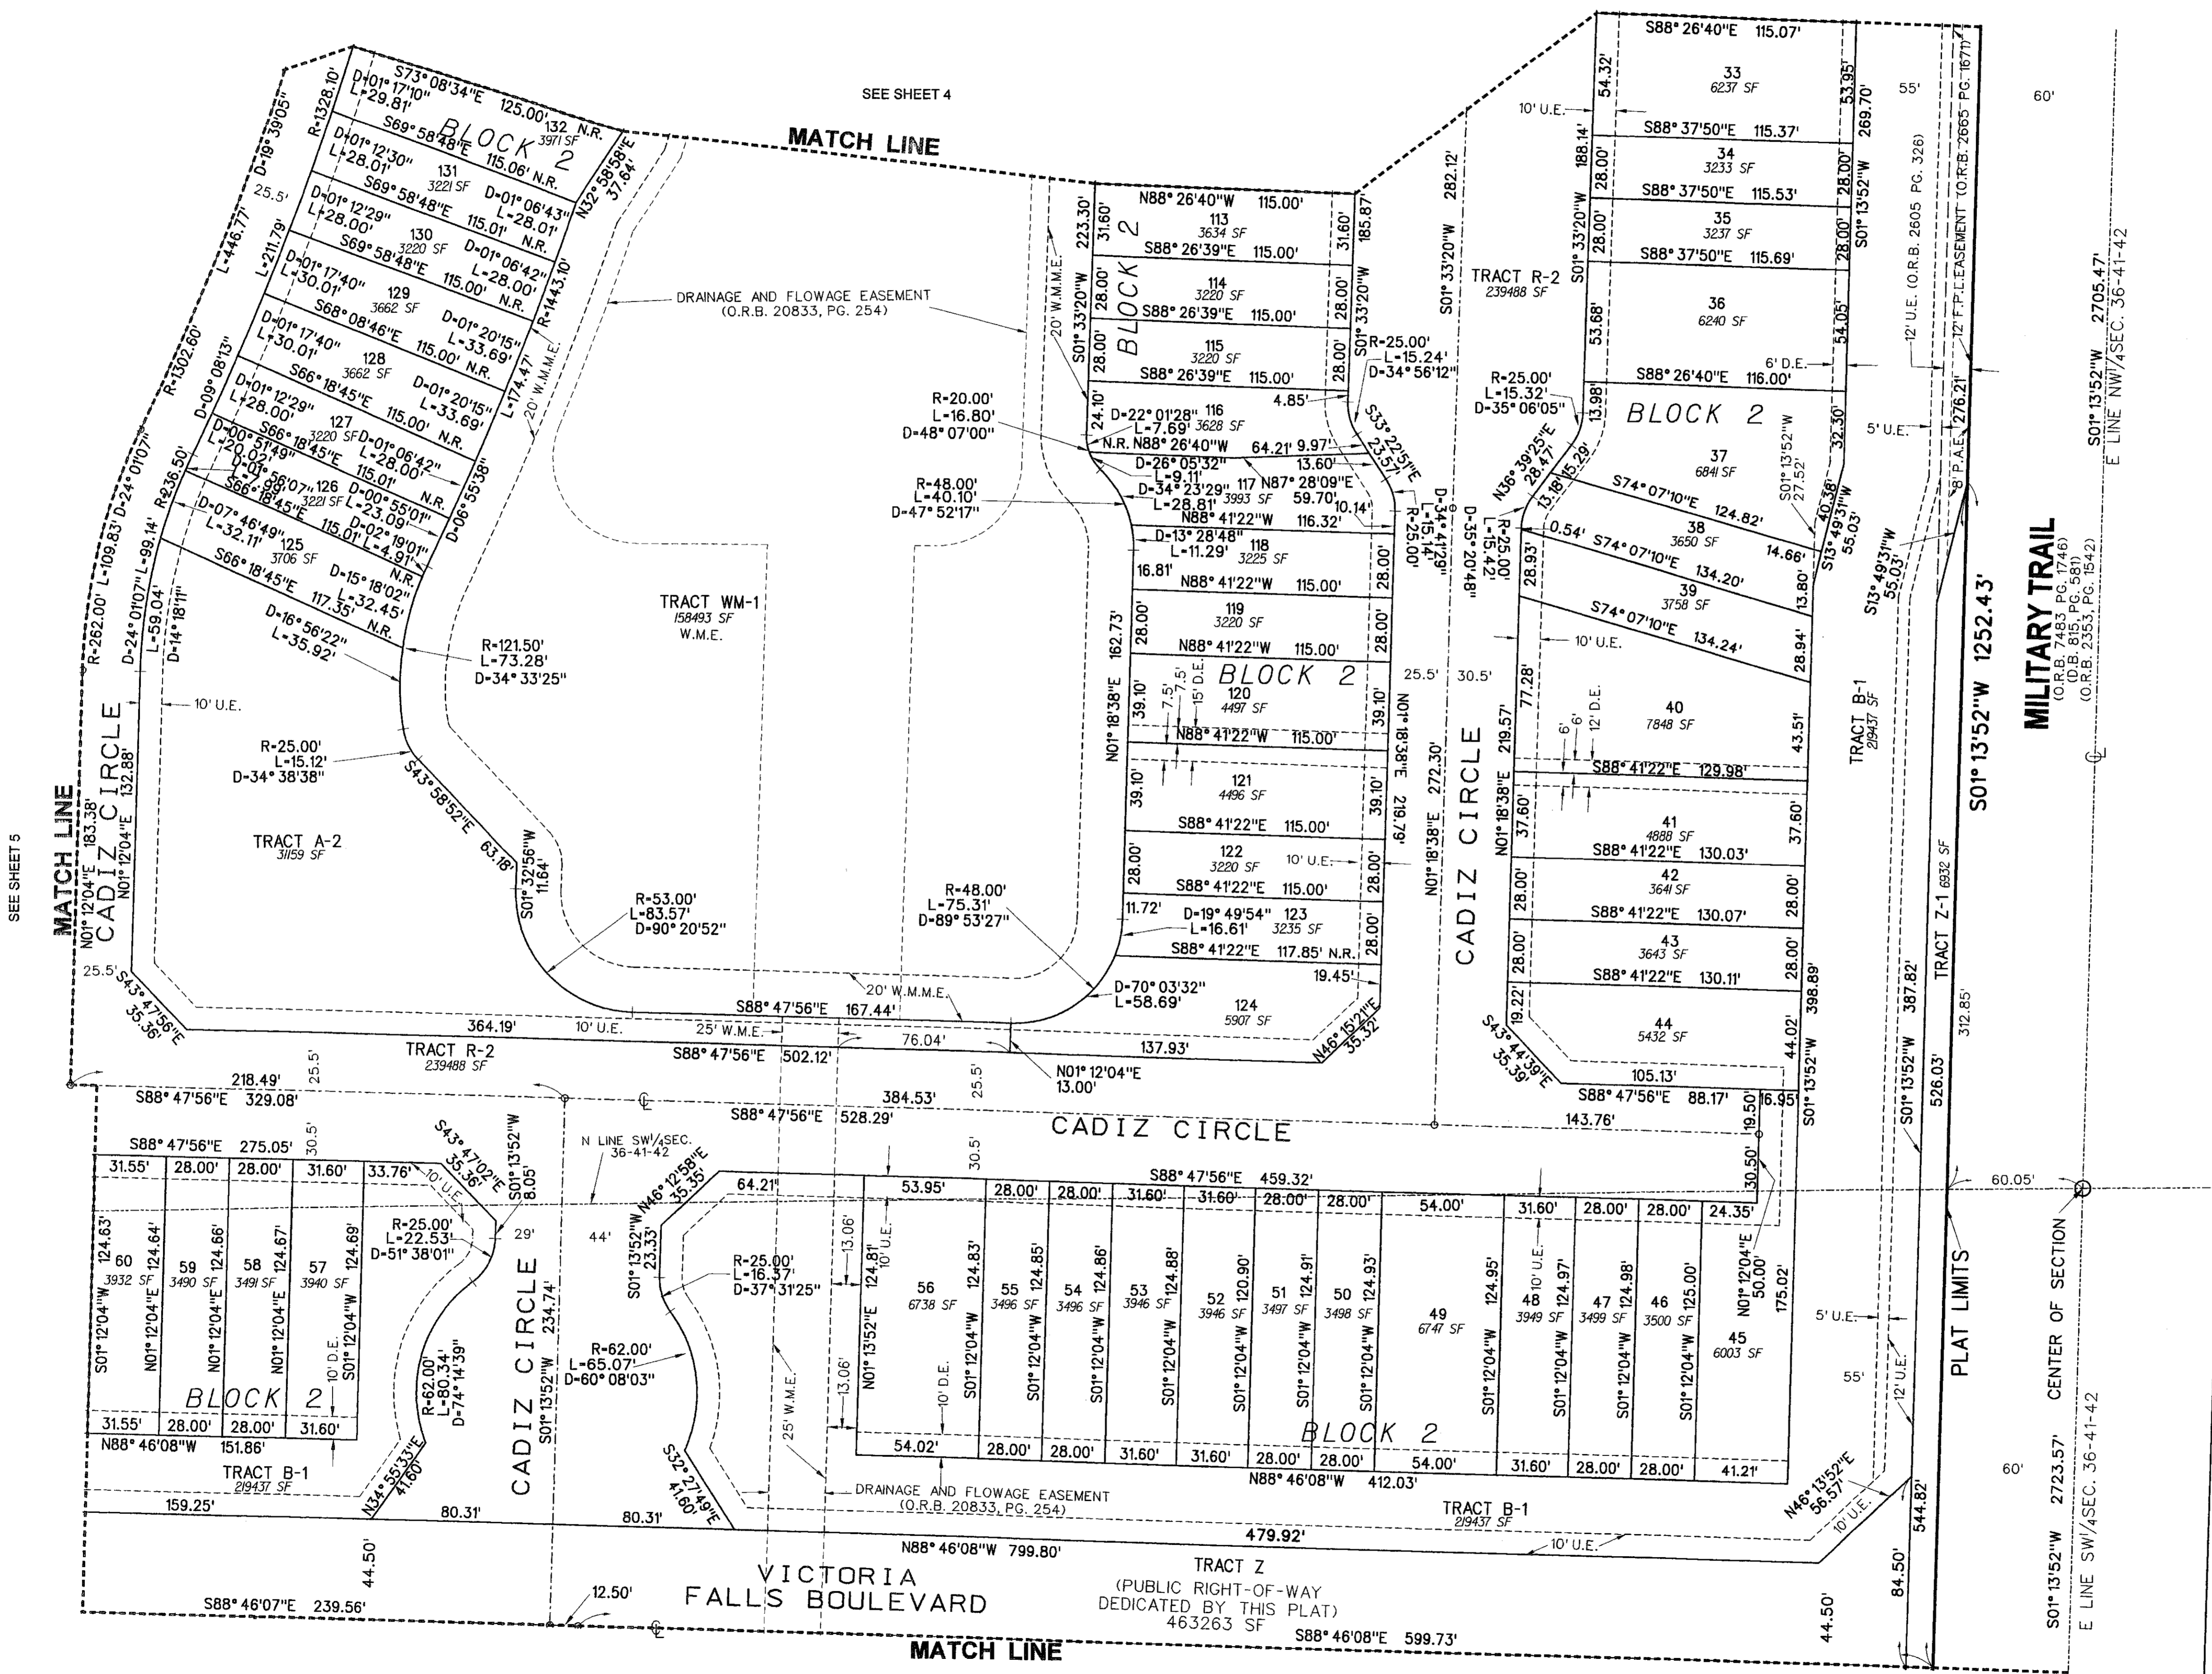

- LEGEND:**
- SET P.R.M. (UNLESS OTHERWISE NOTED) - 4" x 4" CONC. MON. WITH ALUMINUM DISK STAMPED P.R.M. \*LB7264
  - SET P.C.P. \*LB7264 CENTERLINE
- ABBREVIATIONS:**
- CH CHORD
  - CHB CHORD BEARING
  - CONC. CONCRETE
  - COR. CORNER
  - Δ D.E. DELTA (CENTRAL ANGLE)
  - DR. DRAINAGE EASEMENT
  - L. ARCLength
  - L.B. LICENSED BUSINESS
  - L.P. LANDSCAPE EASEMENT
  - L.S. LICENSED SURVEYOR
  - L.S.E. PLANNED UNIT DEVELOPMENT
  - MON. MONUMENT
  - O.R.B. OFFICIAL RECORDS BOOK
  - N.P.B.C.I.-D. NORTHERN PALM BEACH COUNTY IMPROVEMENT DISTRICT
  - N.R. NON-RADIAL
  - P.A.E. PEDESTRIAN ACCESS EASEMENT
  - P.B. PLAT BOOK
  - P.B.C.R. PALM BEACH COUNTY RECORDS
  - PG. PAGE
  - P.C.P. PERMANENT CONTROL POINT
  - P.O.B. POINT OF BEGINNING
  - P.O.C. POINT OF COMMENCEMENT
  - P.R.M. PERMANENT REFERENCE MONUMENT
  - P.S.M. PROFESSIONAL SURVEYOR & MAPPER
  - P.U.D. PLANNED UNIT DEVELOPMENT
  - R. RADIUS
  - R.E.E. ROOF ENCROACHMENT EASEMENT
  - R/W. RIGHT-OF-WAY
  - S.E. SIDEWALK EASEMENT
  - SEC. SECTION
  - S.F. SQUARE FEET
  - SLE. SEWER LINE EASEMENT
  - U.E. UTILITY EASEMENT
  - W.L.E. WATER LINE EASEMENT
  - W.M.E. WATER MANAGEMENT EASEMENT
  - W.M.E. WATER MANAGEMENT MAINTENANCE EASEMENT
  - WMAE. WATER MANAGEMENT ACCESS EASEMENT

SEE SHEET 5

SEE SHEET 4

SEE SHEET 8

MILITARY TRAIL

TRACT Z-1

TRACT B-1

TRACT B-2

TRACT R-2

TRACT WM-1

TRACT A-2






