


BORLAND CENTER REPLAT

BEING A REPLAT OF TRACTS 1 THROUGH 8, INCLUSIVE, BORLAND CENTER, AS RECORDED IN PLAT BOOK 104,
 PAGES 110 THROUGH 117, PUBLIC RECORDS OF PALM BEACH COUNTY, FLORIDA, LYING IN SECTION 1,
 TOWNSHIP 42 SOUTH, RANGE 42 EAST, CITY OF PALM BEACH GARDENS, PALM BEACH COUNTY, FLORIDA
 SHEET 6 OF 8 NOVEMBER 2006

40


STATE OF FLORIDA
 COUNTY OF PALM BEACH
 This plat was filed for
 record at _____ M. this day
 of _____, 2006 and duly
 recorded in Plat Book No. _____
 on Pages _____ thru _____
 Sharon R. Beck
 Clerk and Comptroller
 By _____ D.C.

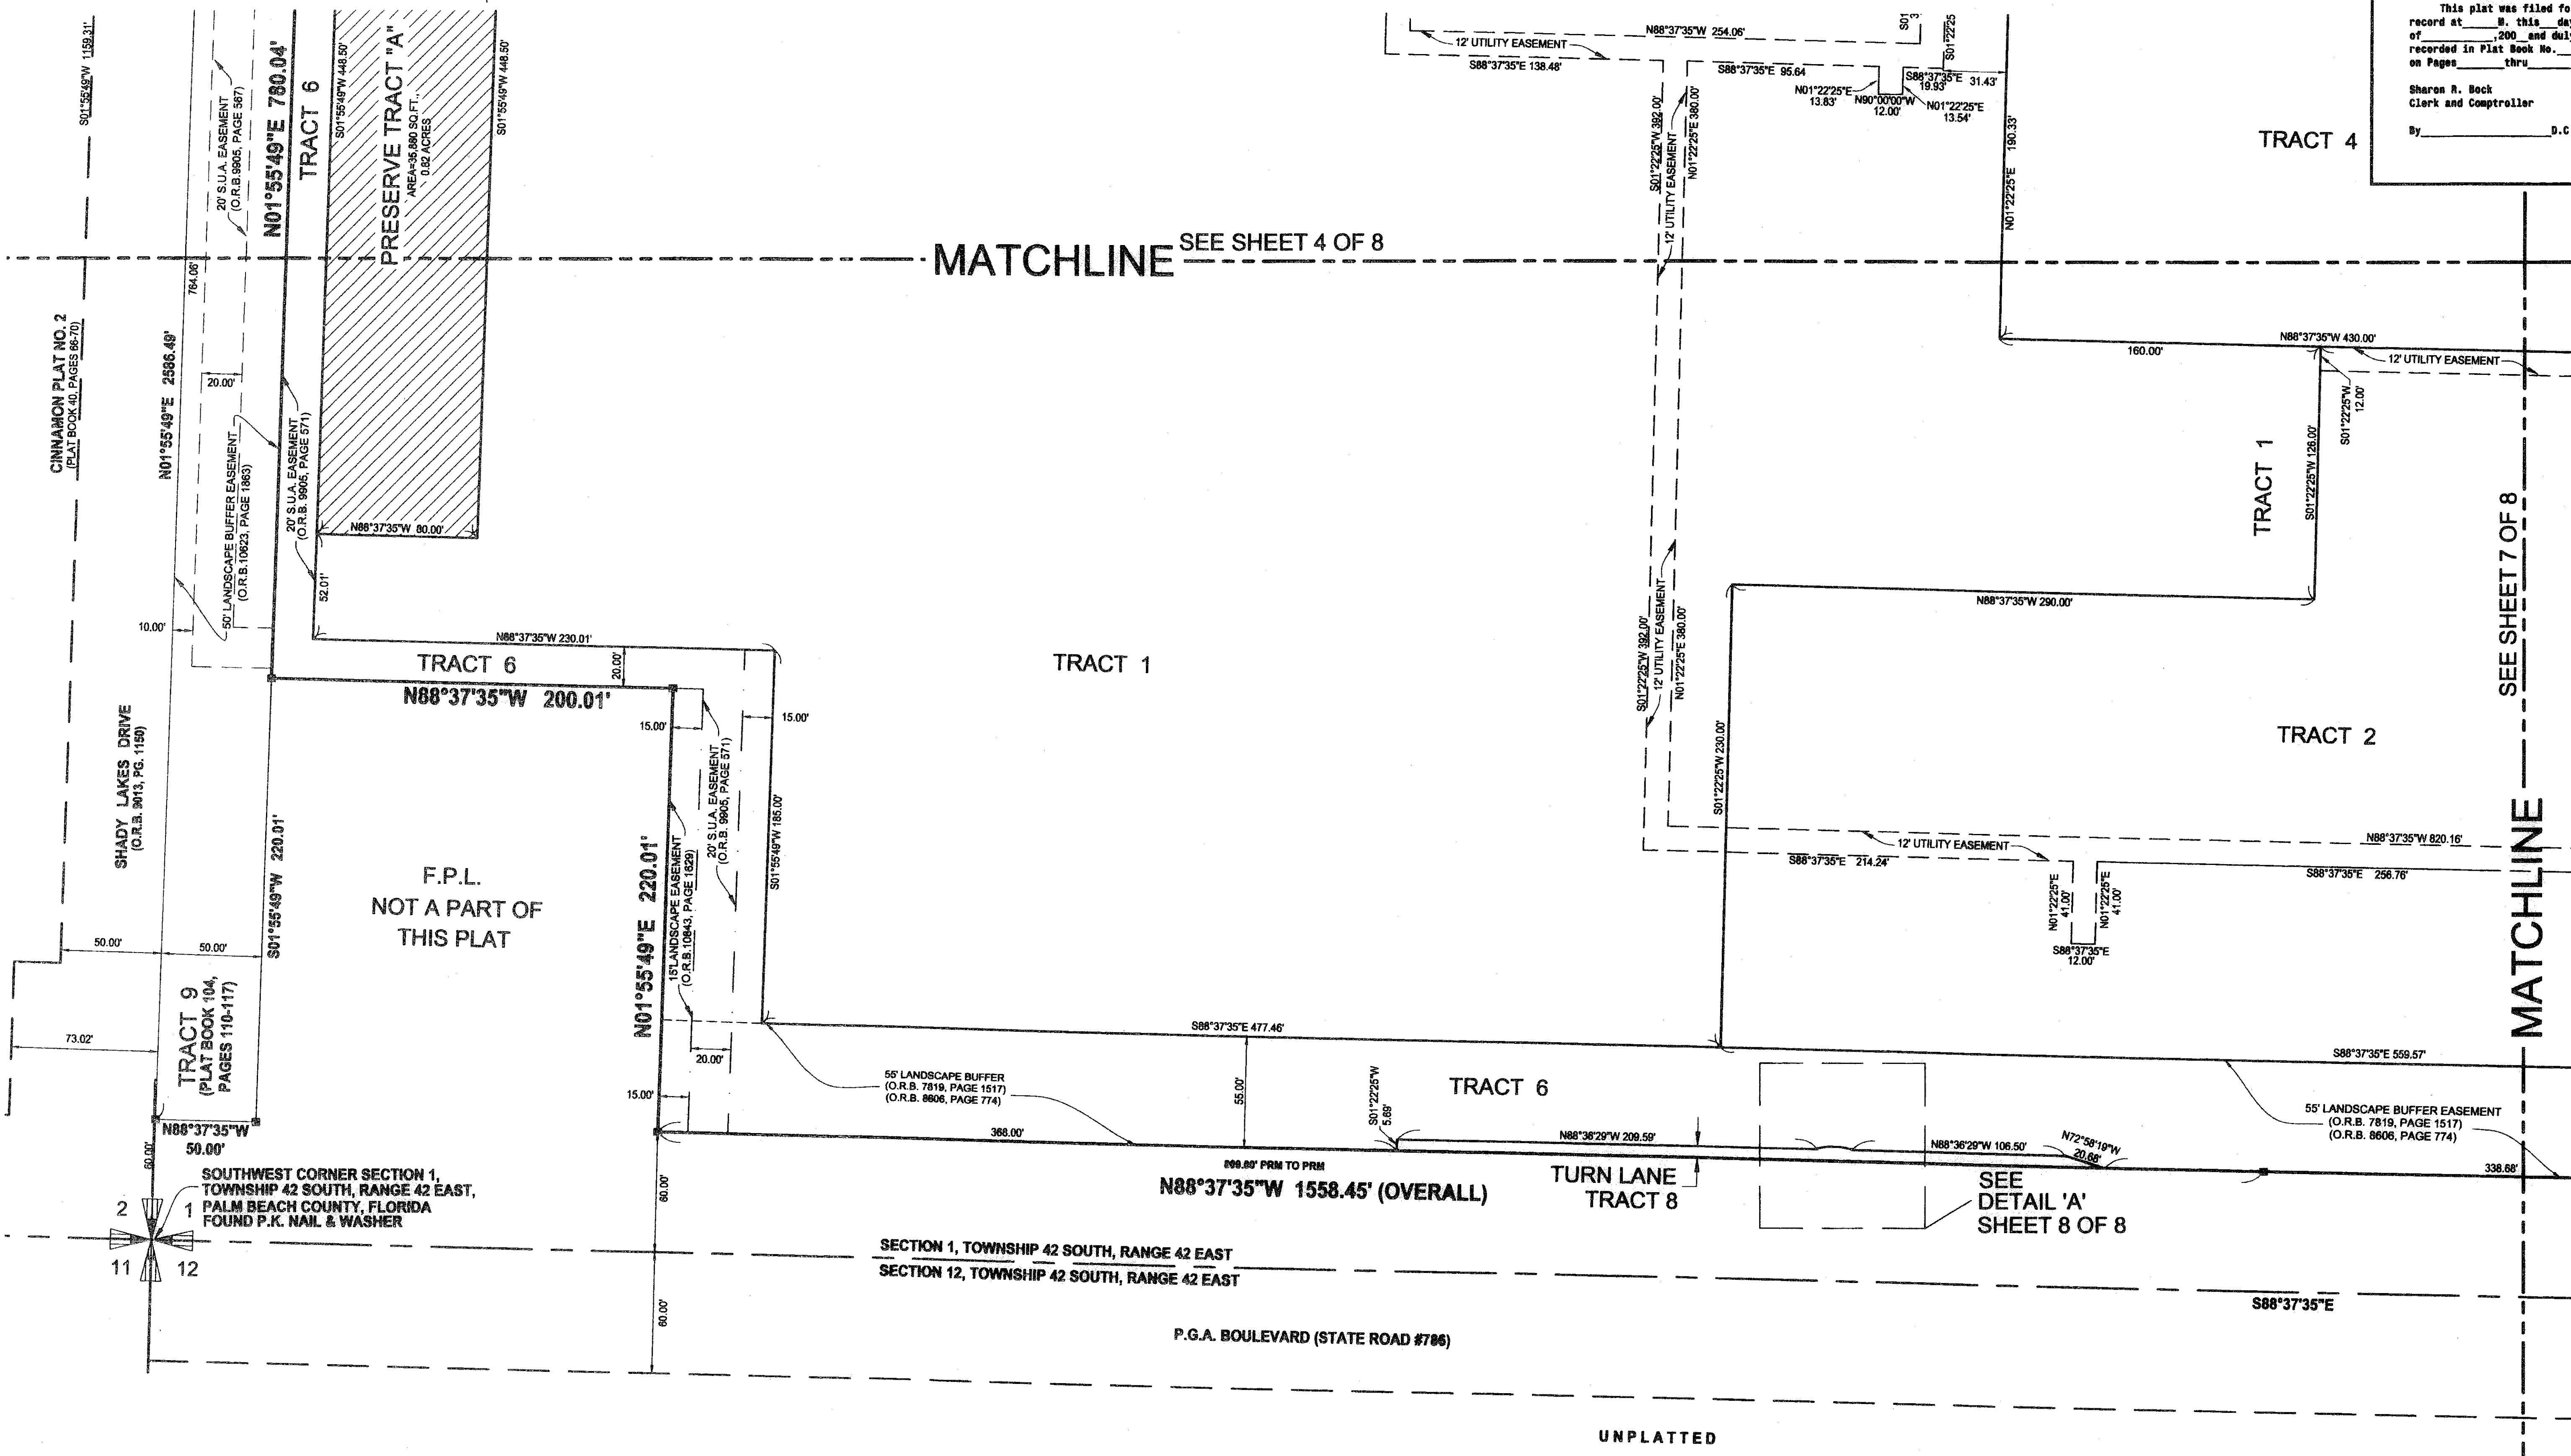

SEE SHEET 7 OF 8
 MATCHLINE

ABBREVIATIONS:

A/C = AIR CONDITIONER	DIP = DUCTILE IRON PIPE	MON = MONUMENT	(S) = SURVEY
(C) = CALCULATED	FH = FIRE HYDRANT	ORB = OFFICIAL RECORD BOOK	SLP = STOP LIGHT POLE
CBS = CONCRETE BLOCK STRUCTURE	FND = FOUND	(P) = PLAT	SMH = SANITARY MANHOLE
CHB = COMMISSIONERS' MINUTES BOOK	FPL = FLORIDA POWER & LIGHT	PB = PLAT BOOK	SBMH = SOUTHERN BELL TELEPHONE MANHOLE
CMH = CONFLICT MANHOLE	IRP = IRON PIPE	POB = POINT OF BEGINNING	STMH = STORM MANHOLE
CONC = CONCRETE	INV = INVERT	POC = POINT OF COMMENCEMENT	TB = TRAFFIC BOX
COV. = COVERED	IRC = IRON ROD WITH PLASTIC CAP	PRM = PERMANENT REFERENCE MONUMENT	TLP = TRAFFIC LIGHT POLE
CLF = CHAIN LINK FENCE	LB = LICENSE BUSINESS	ROW = RIGHT-OF-WAY	TV = TELEVISION
DE = DRAINAGE EASEMENT	LS = LICENSE SURVEY	RC = RAISED CURB	UE = UTILITY EASEMENT
DB = DEED BOOK	(M) = MEASURED	RCF = REINFORCED CONCRETE PIPE	WP = WOOD POLE
D.C.V. = DETECTOR CHECK VALVE	MHW = MEAN HIGH WATER	RPB = ROAD PLAT BOOK	

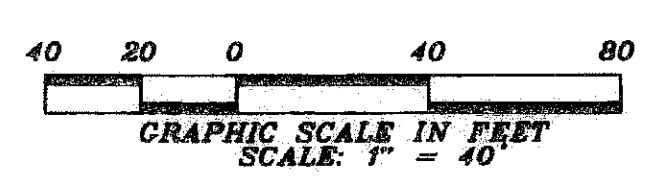

LIDBERG LAND SURVEYING, INC.
 875 West Indianwood Road, Suite 200,
 Jupiter, Florida 33458 TEL 561-746-8454
 LB 4431

CAD K:\AUTOCAD\014242\05-046_0A\DWG\05-046-306.DWG			
REF K:\AUTOCAD\			
FLD	CREW	FB. 000	PC. 00
OFF	A.J.C.	000	00
CKD	D.C.L.	000	00
JOB 05-046 (306)		DATE 11/02/06	
SHEET 6 OF 8		DWG D05-046P	