



0928-002

# ASCOT-LYONS & ATLANTIC PUD PRESERVE PARCEL 7

74

ASCOT-LYONS & ATLANTIC PUD  
A PARCEL OF LAND IN THE SOUTHEAST QUARTER (SE 1/4) OF  
SECTION 14, TOWNSHIP 45 SOUTH, RANGE 41 EAST,  
PALM BEACH COUNTY, STATE OF FLORIDA  
JULY 2006 SHEET 2 OF 2  
PETITION NO. PDD 2004-369 (ASCOT-LYONS & ATLANTIC PUD)

This Instrument Prepared By:  
**Ronnie L. Furniss, P.S.M.**  
Certificate of Authorization No. LB 6791  
JULY 2006  
**Calvin, Giordano & Associates, Inc.**  
Engineers Surveyors Planners  
680 Village Boulevard, Suite 340  
West Palm Beach, Florida 33409  
Phone: 561.854.6161 Fax 561.854.6390

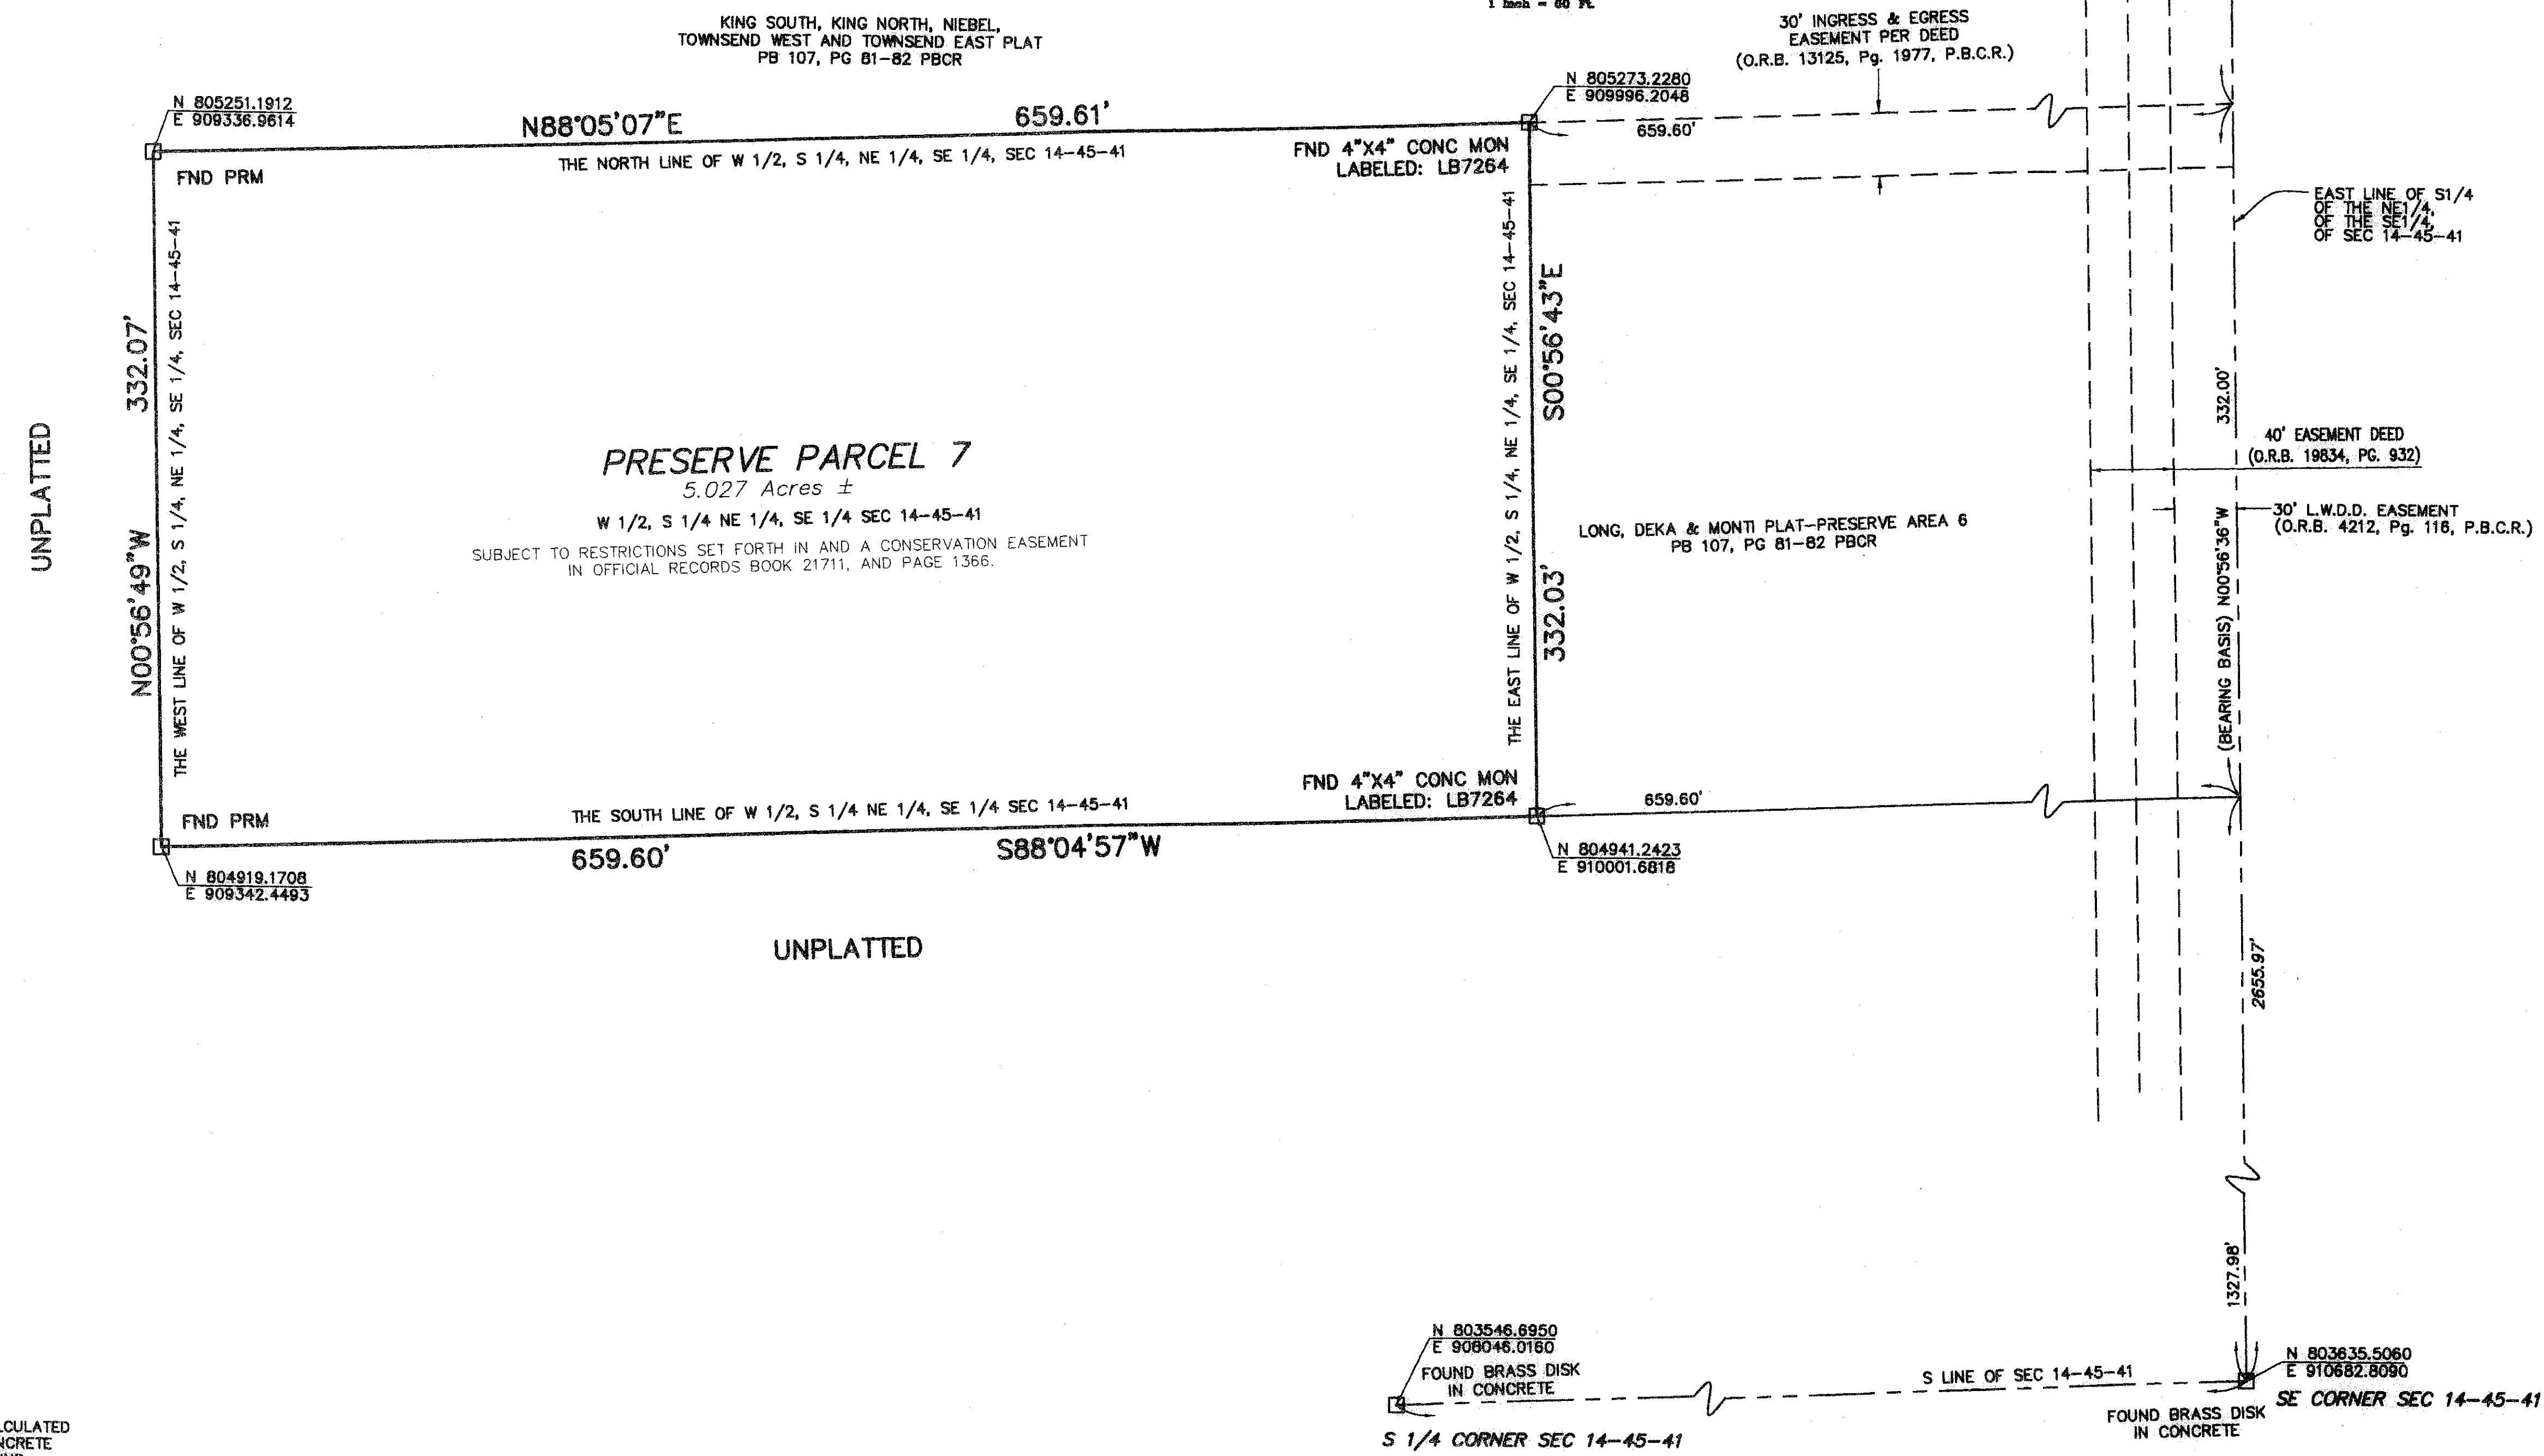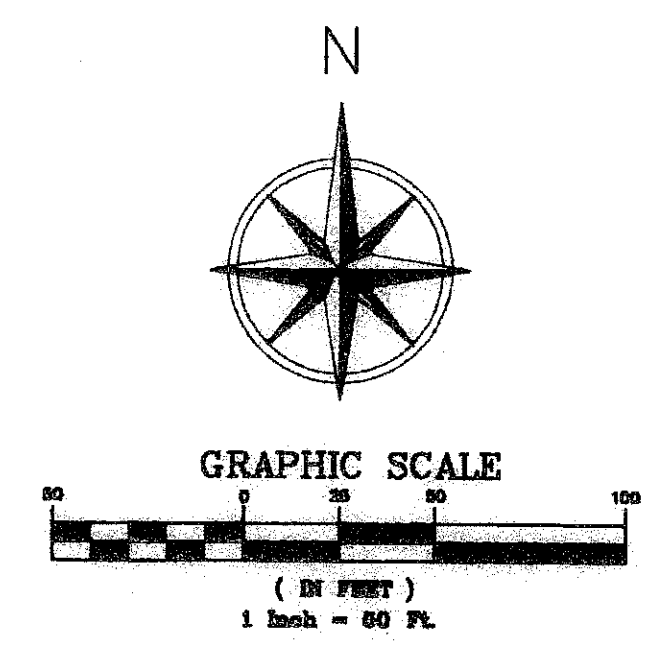

SUBDIVISION Ascot-Lyons  
BOOK 110 PAGE 74  
FLOODING MAP 10-18  
ZONING AG-2-P-10  
DATE 8/24/06  
TAX 742  
PUD NAME

- LEGEND**
- (C) CALCULATED
  - CONC CONCRETE
  - FND FOUND
  - LB LICENSED BUSINESS
  - LWDD LAKE WORTH DRAINAGE DISTRICT
  - MON MONUMENT
  - NO. NUMBER
  - O.R.B. OFFICIAL RECORDS BOOK
  - PG PAGE
  - SEC SECTION
  - P.B.C.R. PALM BEACH COUNTY RECORDS
  - PRM 4"x4" CONCRETE MONUMENT WITH BRASS DISK "LB 6791"
  - PUD PLANNED UNIT DEVELOPMENT

P:\Projects\2006\042863\_Ascot-Lyons\PLAT\042863-V-P-AT-COV.dwg 1/24/2007 12:51:02 PM EST