


ASCOT - LYONS & ATLANTIC PUD PRESERVE PARCEL 6

PETITION NO. PDD 2004-369 (ASCOT - LYONS & ATLANTIC PUD)


BEING A REPLAT OF A PORTION OF TRACTS 15, 16, 17 AND 18, BLOCK 17, PALM BEACH FARMS COMPANY PLAT NO. 1 (PLAT BOOK 2, PAGES 26-28), SECTION 17, TOWNSHIP 46 SOUTH, RANGE 42 EAST, PALM BEACH COUNTY, FLORIDA

SCALE: 1" = 40'

77

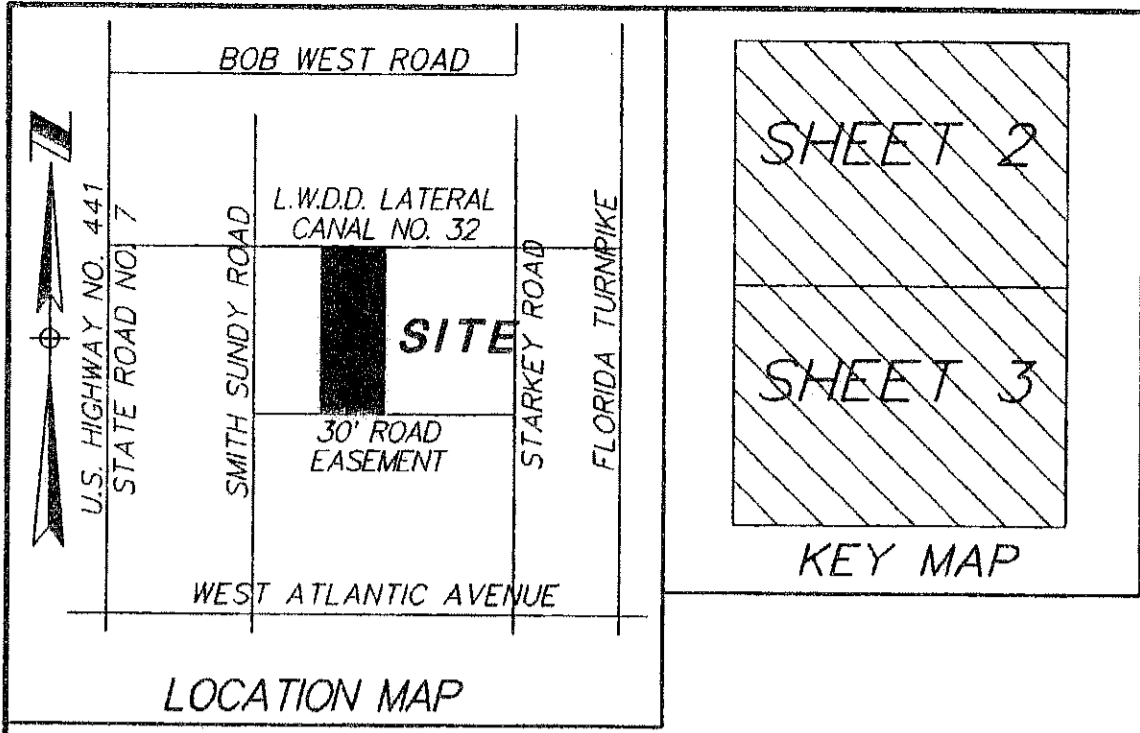

SHEET 3 OF 3
 JULY 2005

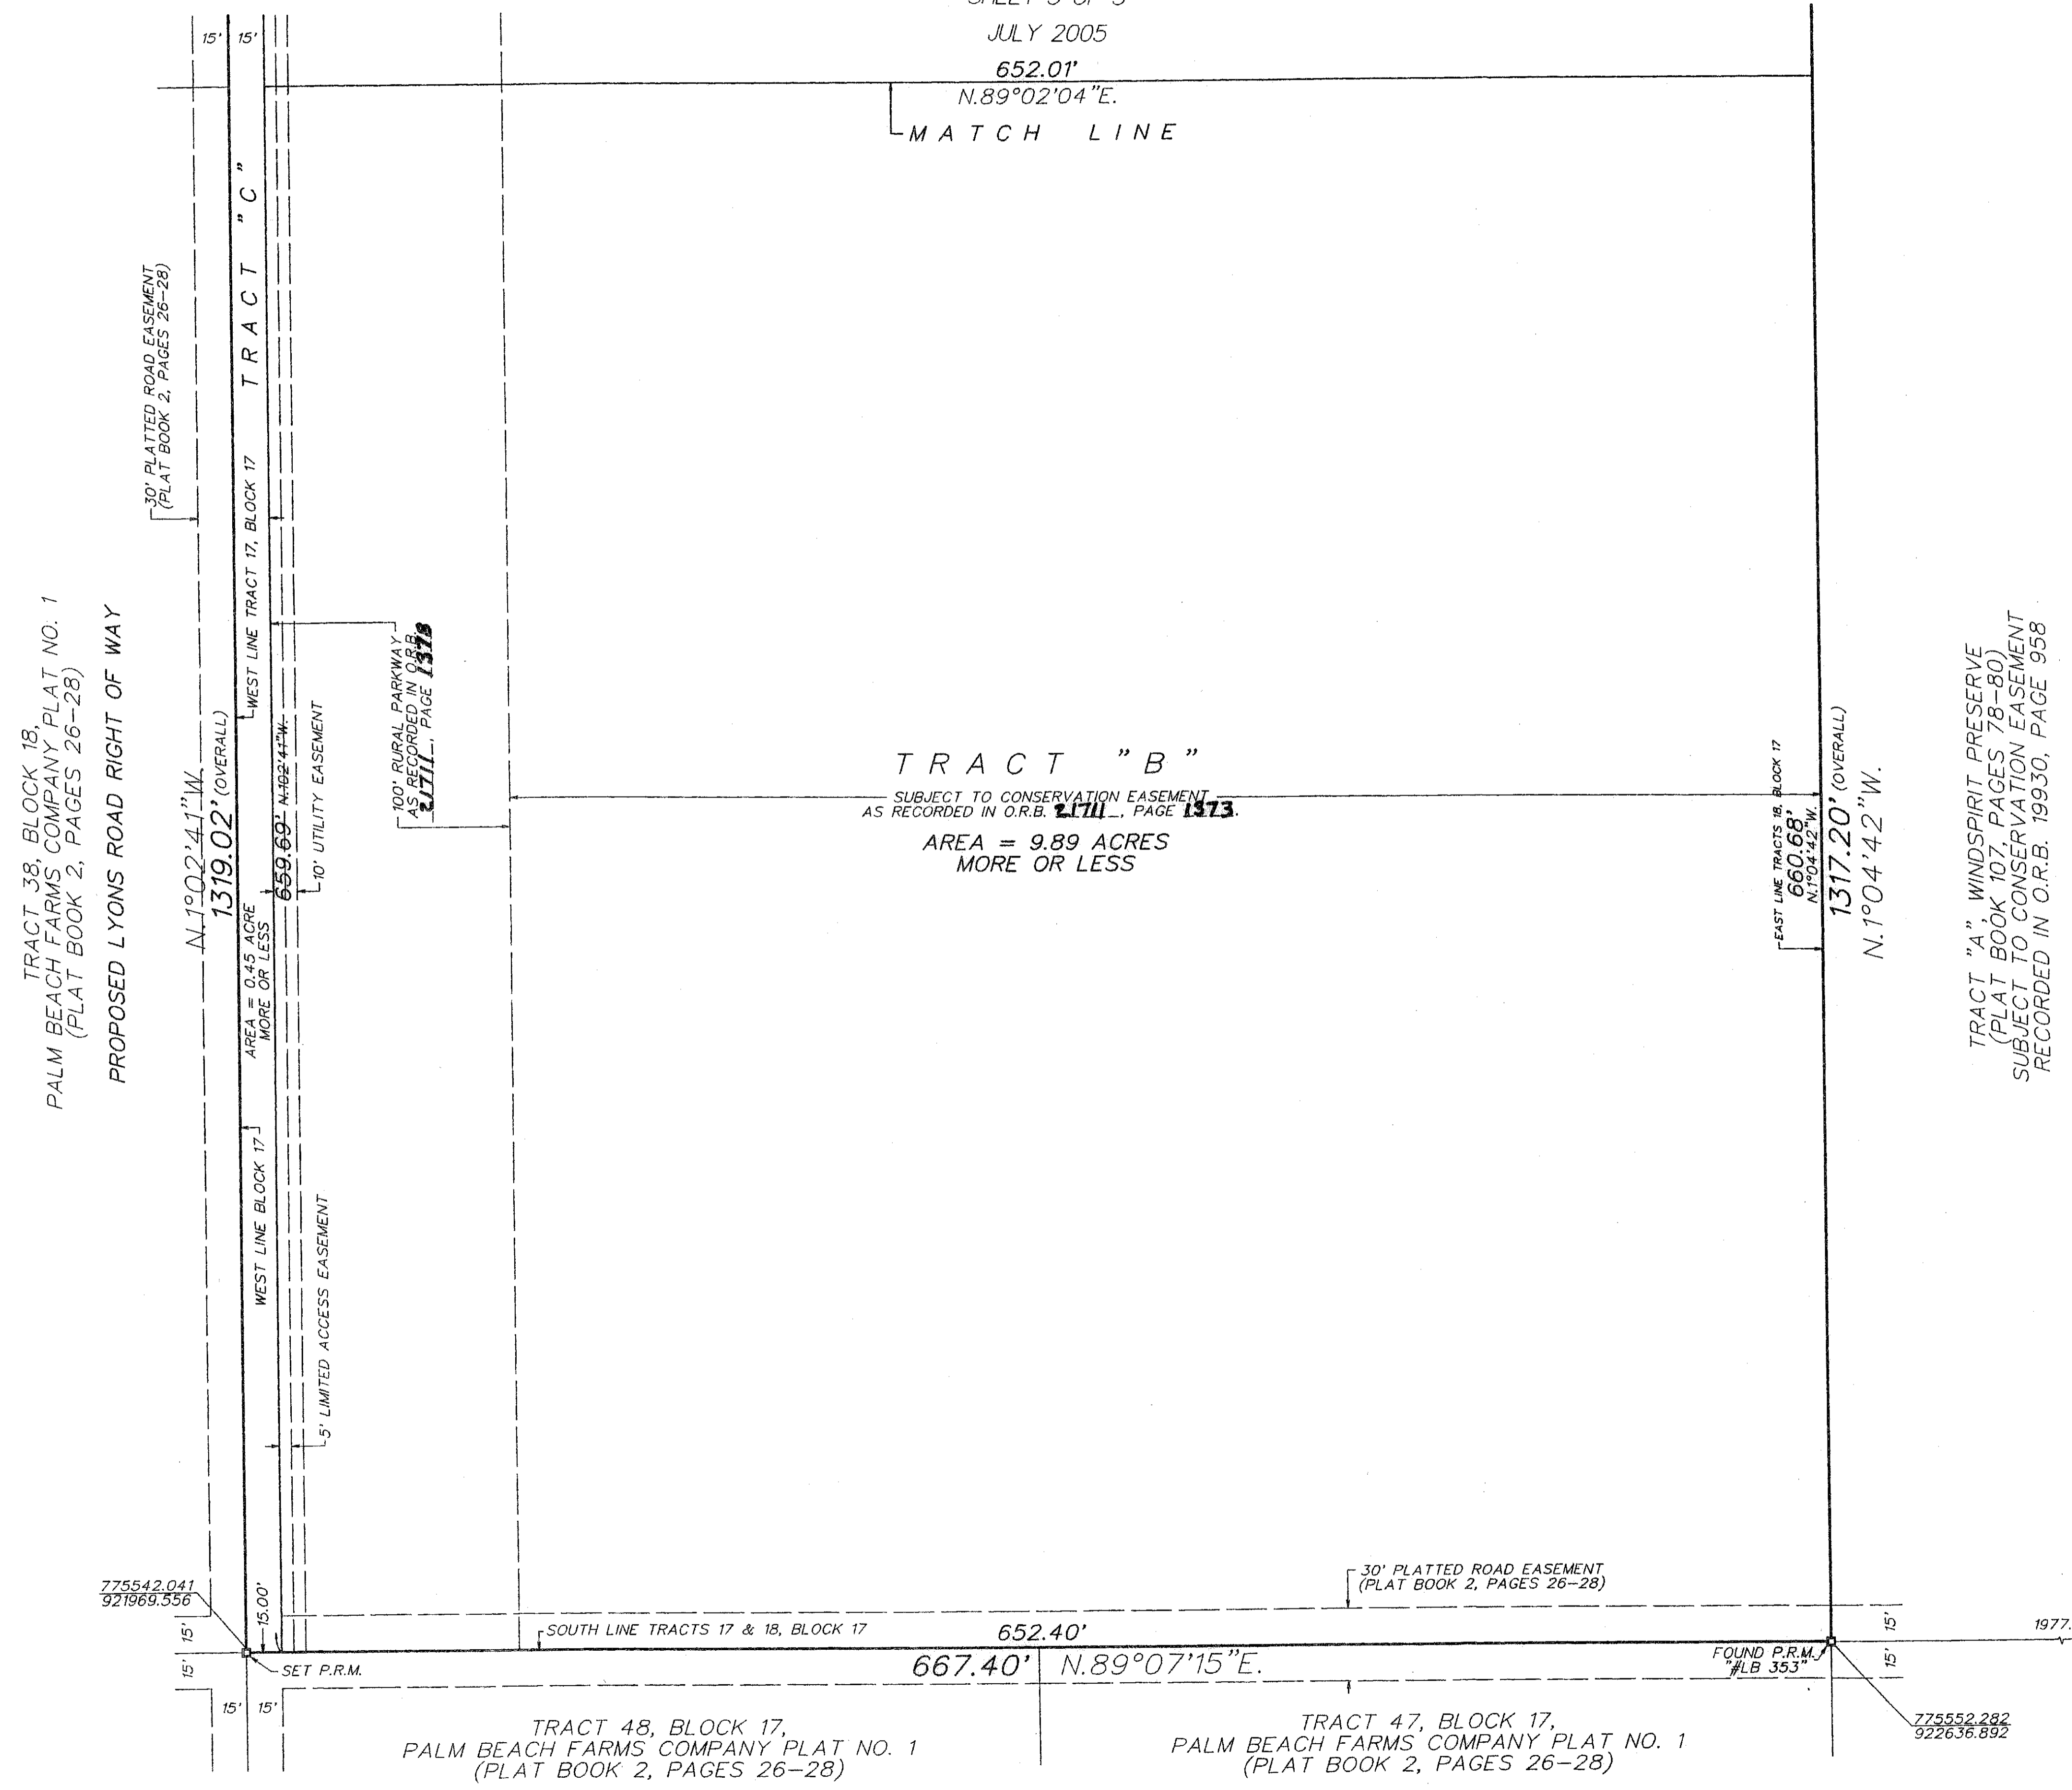

LEGEND:
 P.R.M. = PERMANENT REFERENCE MONUMENT (4"X4" CONCRETE MONUMENT WITH BRASS CAP)
 O.R.B. = OFFICIAL RECORD BOOK

SUBDIVISION Ascot - Lyons
 BOOK 10
 PAGE 77
 PLAT MAP # 100 A
 ZONING R-42-PUD
 QUAD # 51
 TAX 754
 PUD NAME